


LOWER GROUND FLOOR
EXISTING PLANS 1:100 @ A3



LOWER GROUND FLOOR
PROPOSED PLANS 1:100 @ A3

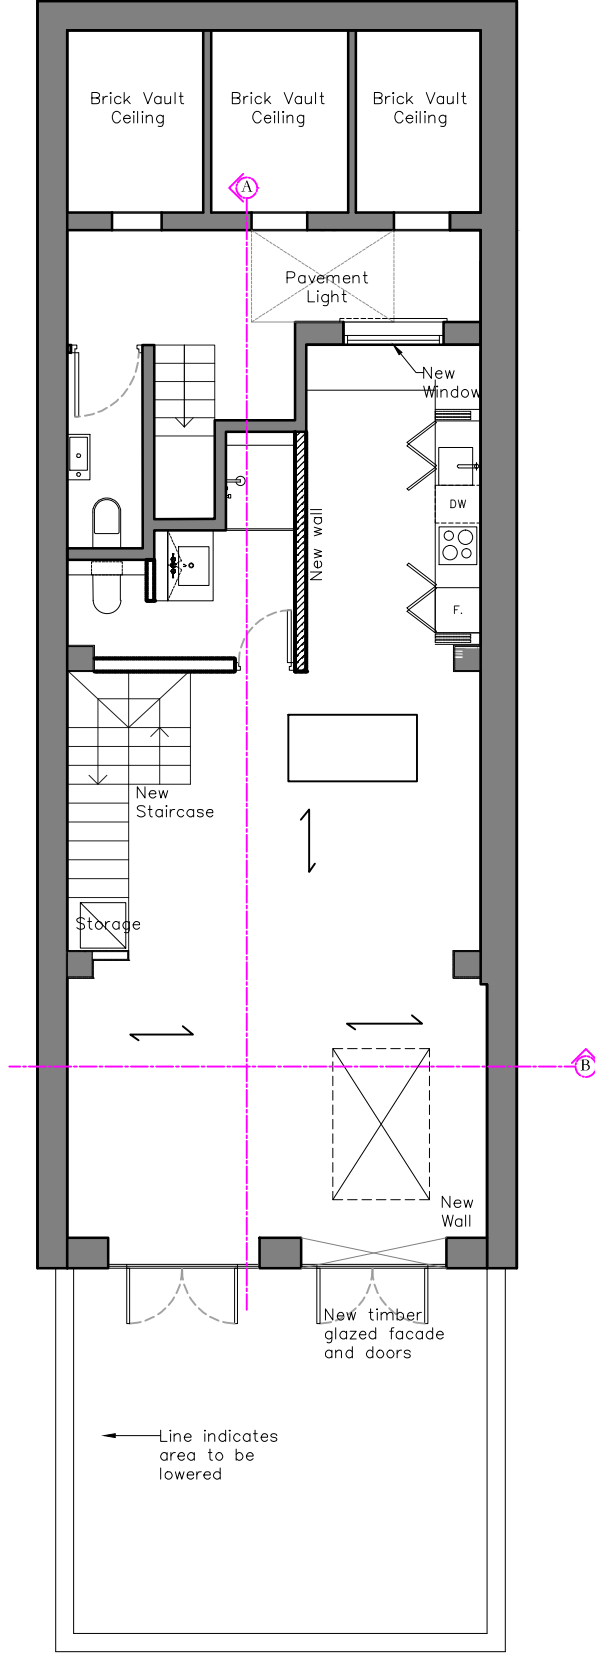