


No 16 FROGNAL GARDENS

□ — BIRD BOX AT 2.0m ON PARTY WALL.

□ — BAT BOX AT HIGH LEVEL IN IVY ON PARTY WALL

No 18 HOLLY WALK

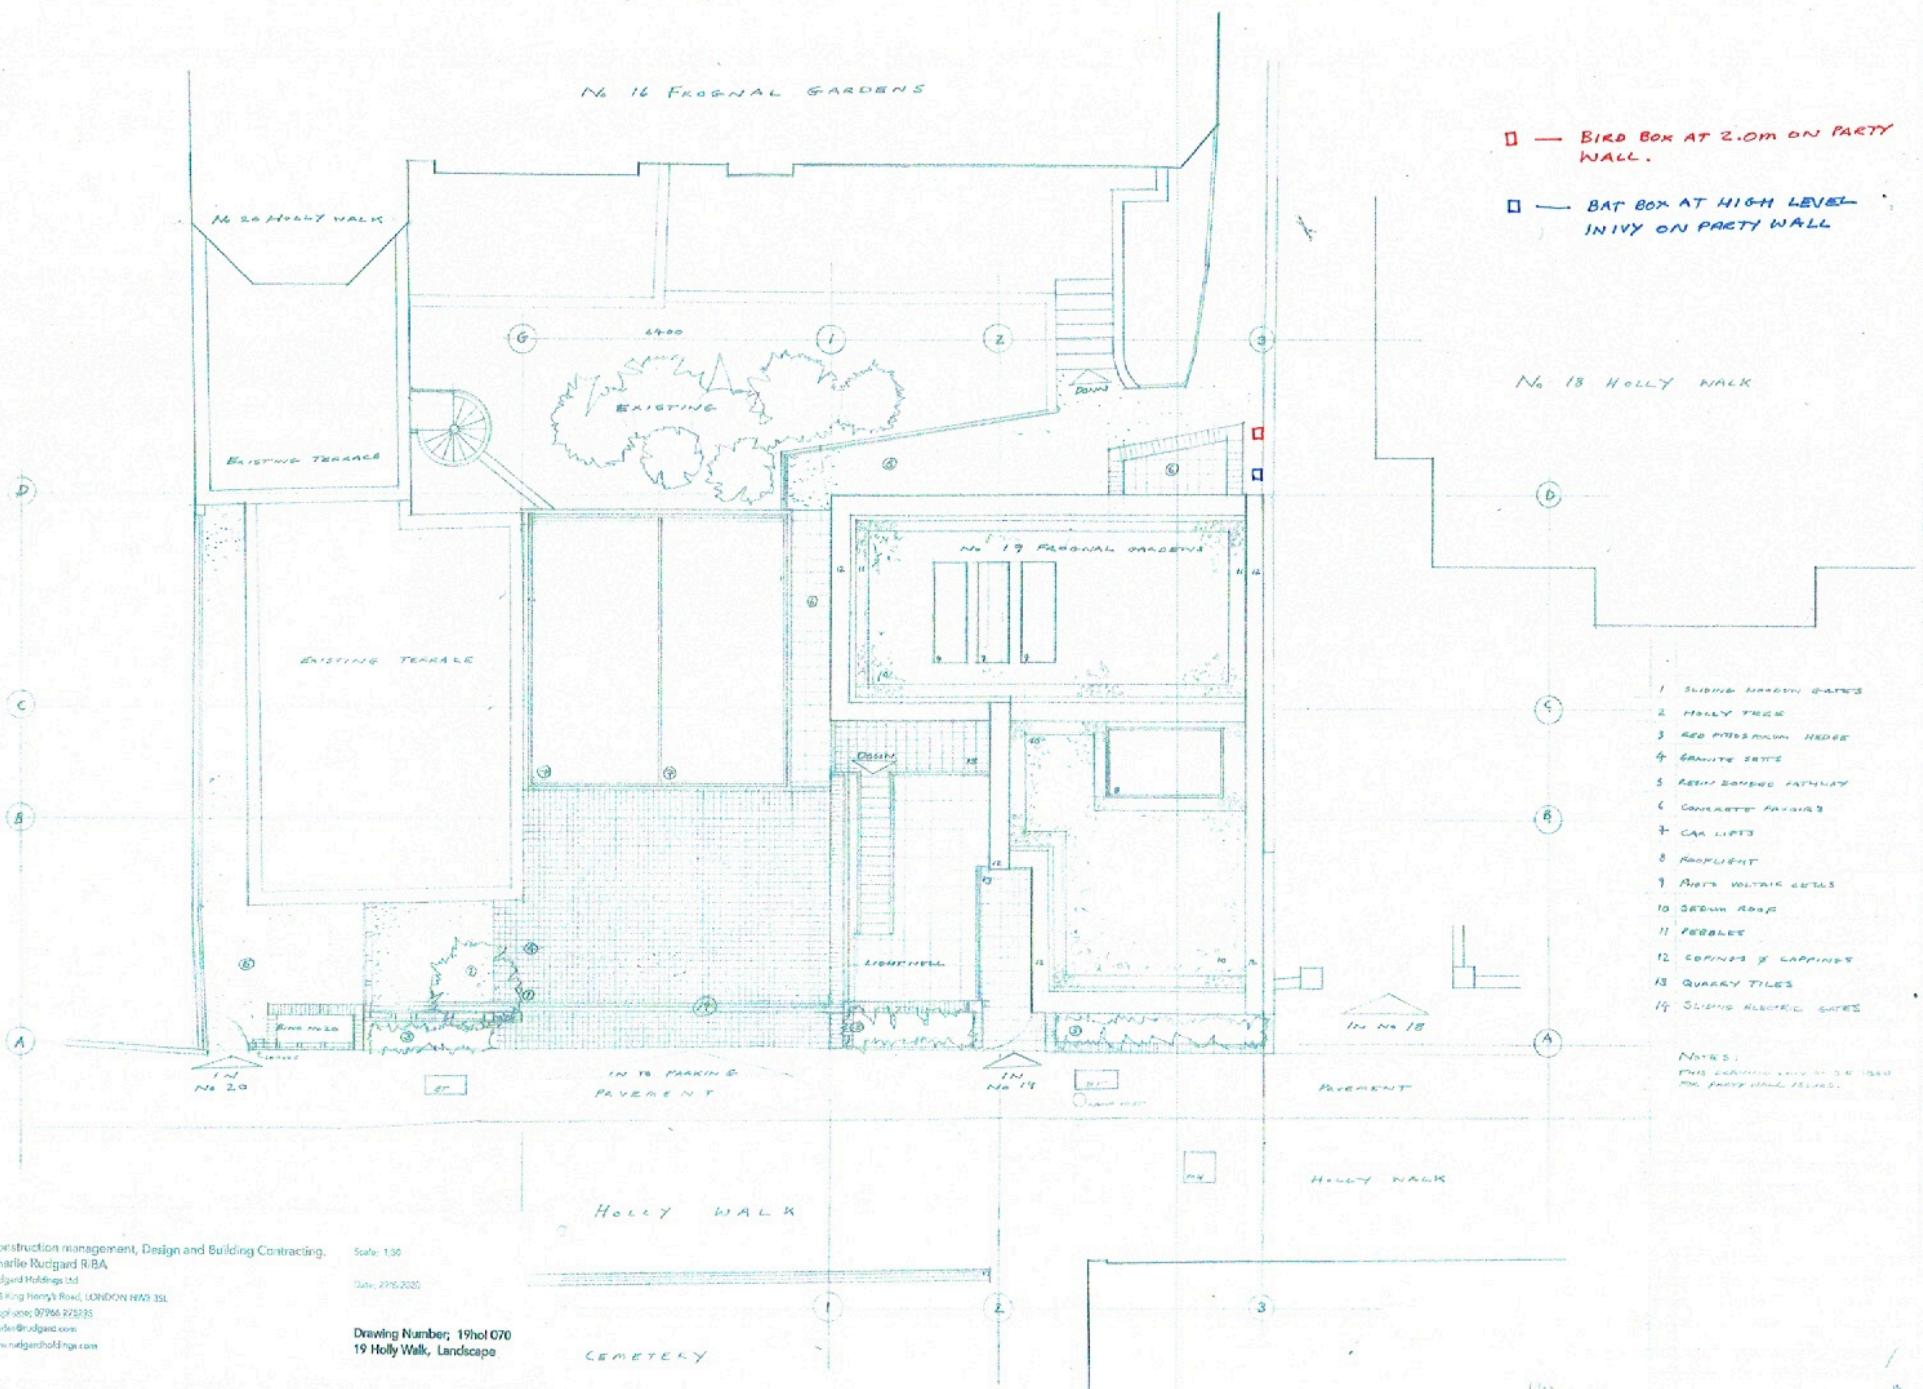

- 1 SLIDING WOODEN GATES
- 2 HOLLY TREE
- 3 RED PINEBARK HEDGE
- 4 GRANITE SETTS
- 5 REIN FORCED PATHWAY
- 6 CONCRETE PATHWAYS
- 7 CAR LIFTS
- 8 ROOPLIGHT
- 9 BIRD WALKING SETS
- 10 SERRIN EDGE
- 11 PEBBLES
- 12 COPINGS & LAPPING
- 13 QUARRY TILES
- 14 SLIDING ALUMINUM GATES

NOTES:  
THIS DRAWING IS VALID TO 31/12/2020  
FOR THE PARTY WALLS ONLY.

Construction management, Design and Building Contracting.  
Charlie Rudgard RIBA  
Rudgard Holdings Ltd  
138 King Henry's Road, LONDON HA8 3SL  
tel: 020 8996 2237/5  
charlie@rudgard.com  
www.rudgardholdings.com

Scale: 1:50  
Date: 27/6/2020

Drawing Number: 19hol 070  
19 Holly Walk, Landscape

HOLLY WALK

CEMETERY