


Figured dimensions only are to be taken from this drawing. All dimensions are to be checked on site before any work is put in hand. If in doubt, ask.

All SHH drawings to be read in conjunction with relevant SHH Finishes, Sanitaryware, Lighting & Ironmongery schedules.

Any discrepancies to be highlighted to SHH prior to procurement and in good time.

Copyright © Spence Harris Hogan Limited 2015
Registered in England & Wales. Registered No. 261 0615
SHH is the trading name of Spence Harris Hogan Limited

Legends & Notes:

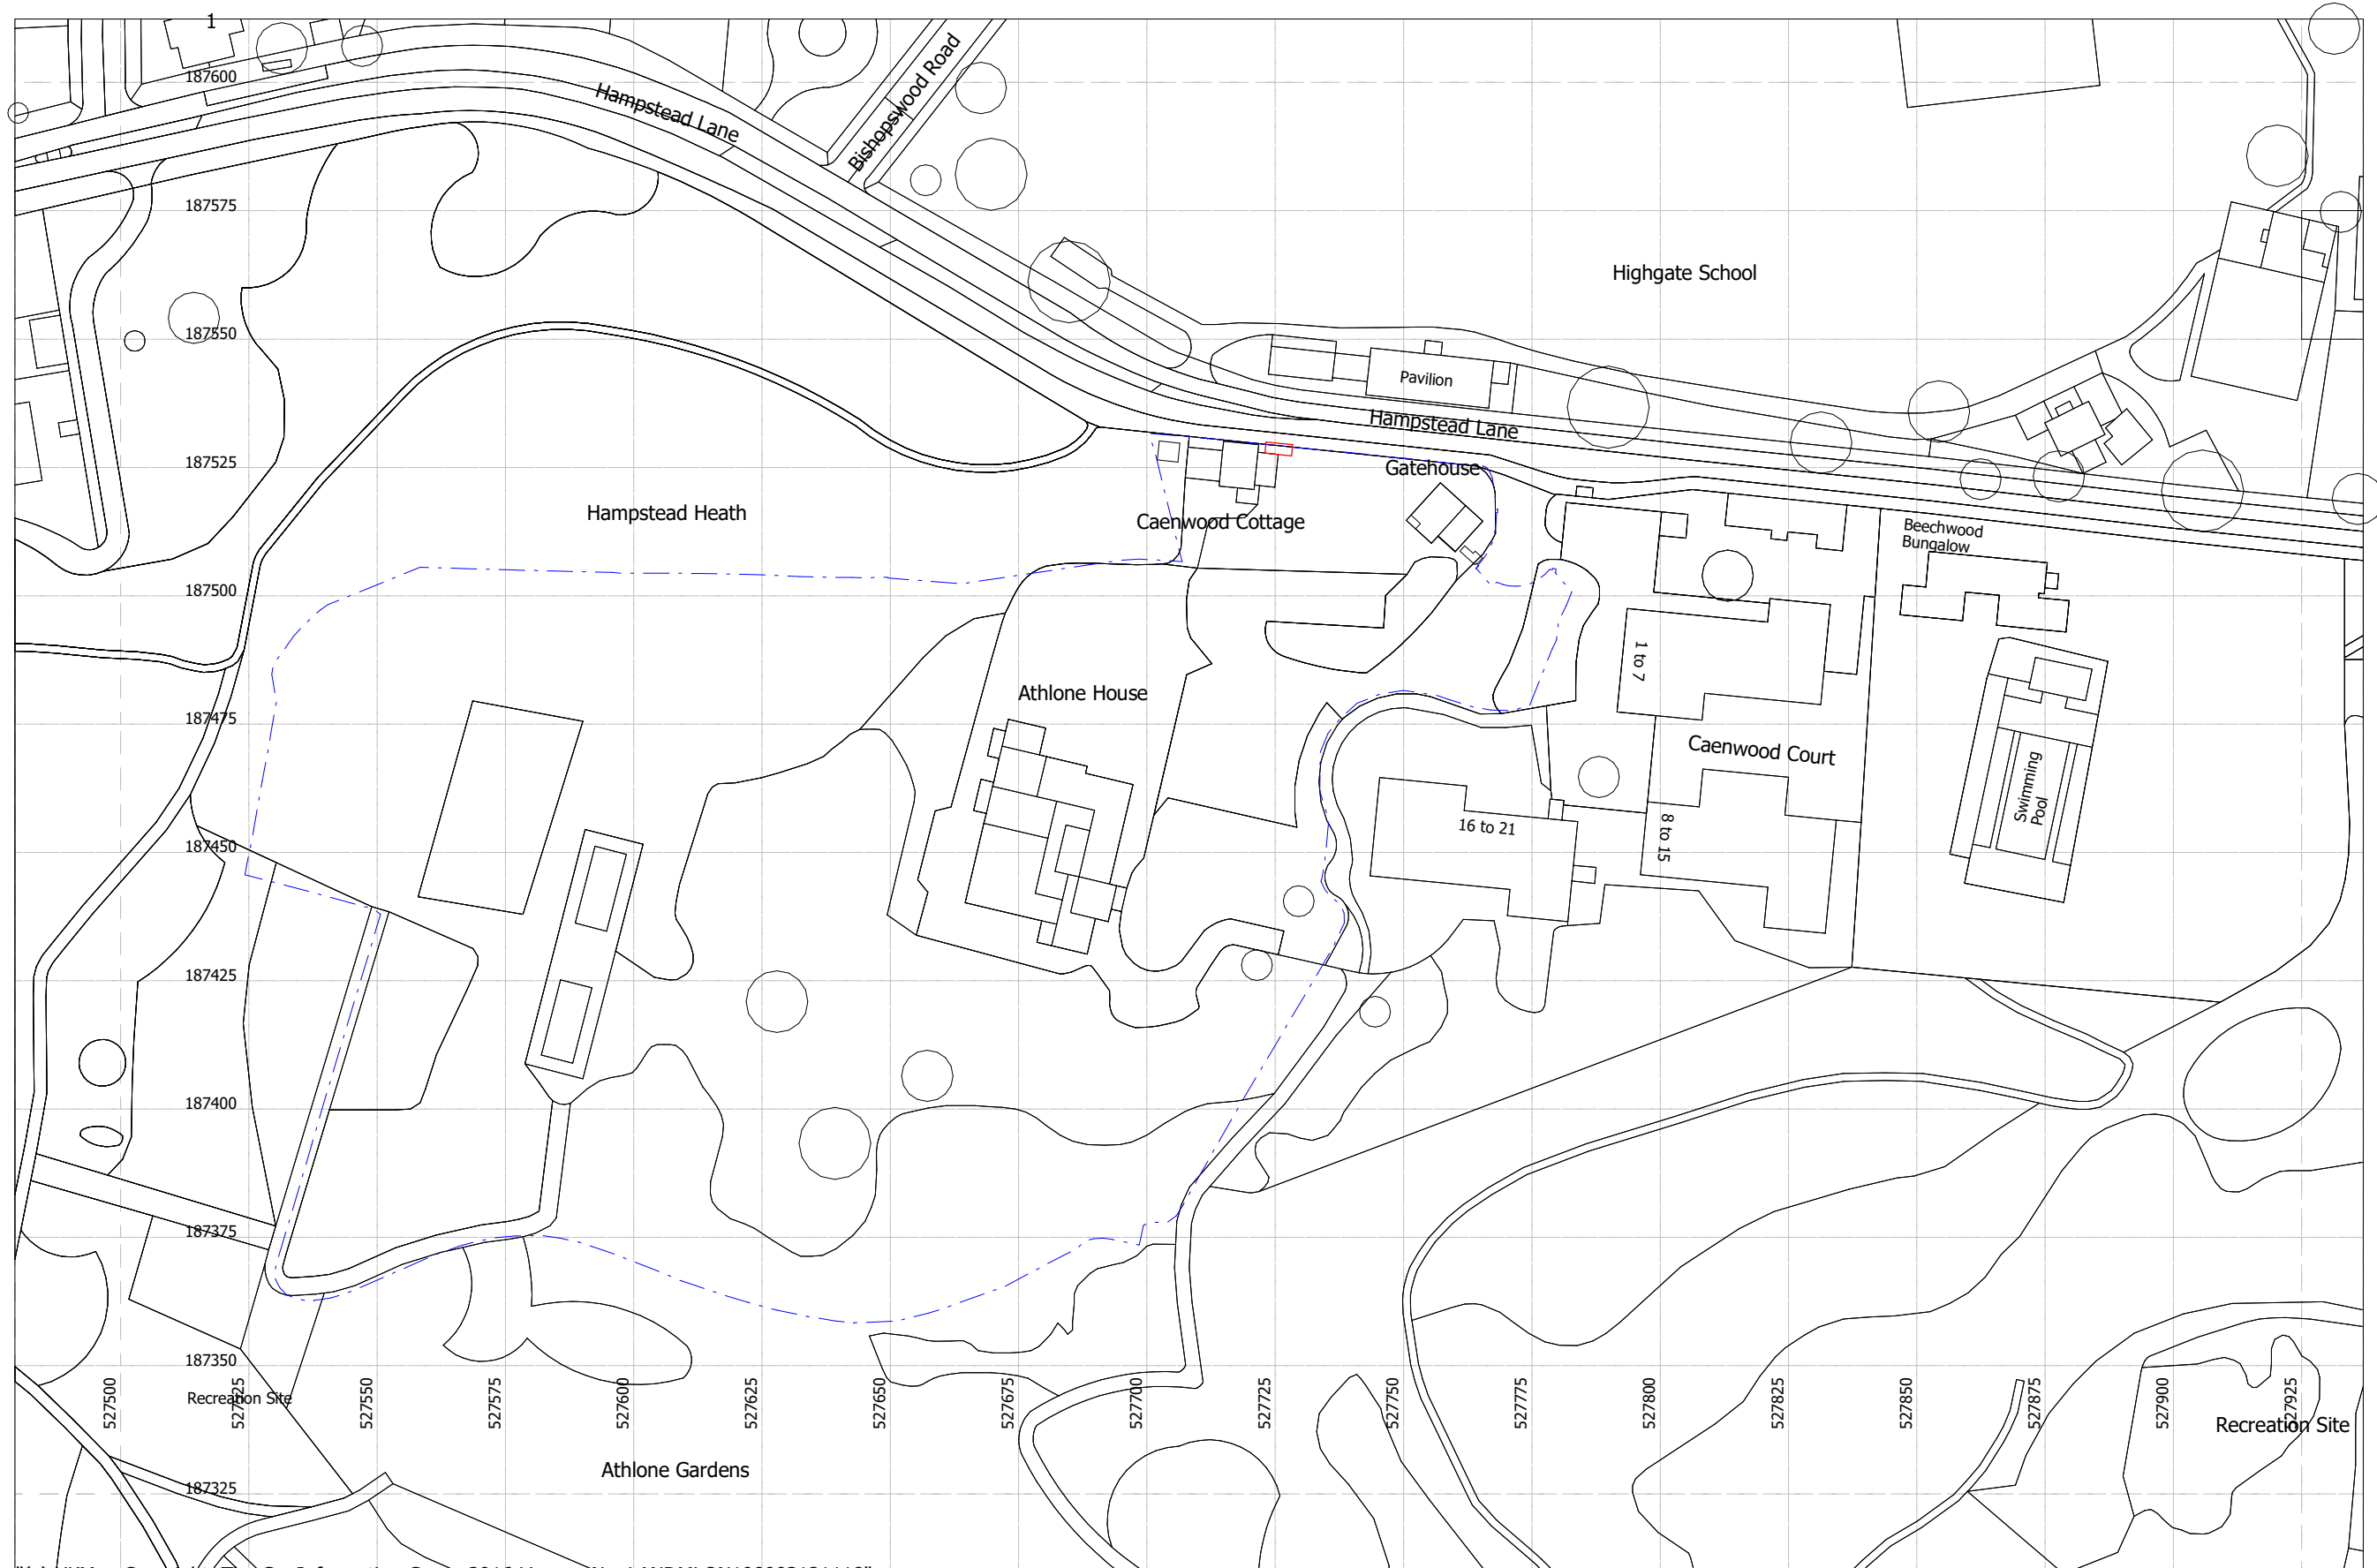

"(c) UKMap Copyright. The GeoInformation Group 2016 Licence No. LANDMLON100003121118"

PL01	27/10/2020	PLANNING ISSUE	JSM
Rev	Date	Descriptor	Athr.

RIBA MEMBER

Chartered Practice

1 Vincourt Place, Ravenscourt Park
Hammersmith, London W6 9NU
Phone +44 (0) 20 8600 4171 Email info@shh.co.uk
shh.co.uk

Project:
Athlone House
Hampstead Lane
London
Client:
Private Client
Drawing Title:
001 Site Plans

Location Plan Proposed

(Project number)JWG number_Revision: Checked:
(817)009_PL01