



Materials to match existing unless otherwise stated on the drawings.  
 Any rooflights not to project more than 150mm from the plane of the roof

NORTH ELEVATION ▽

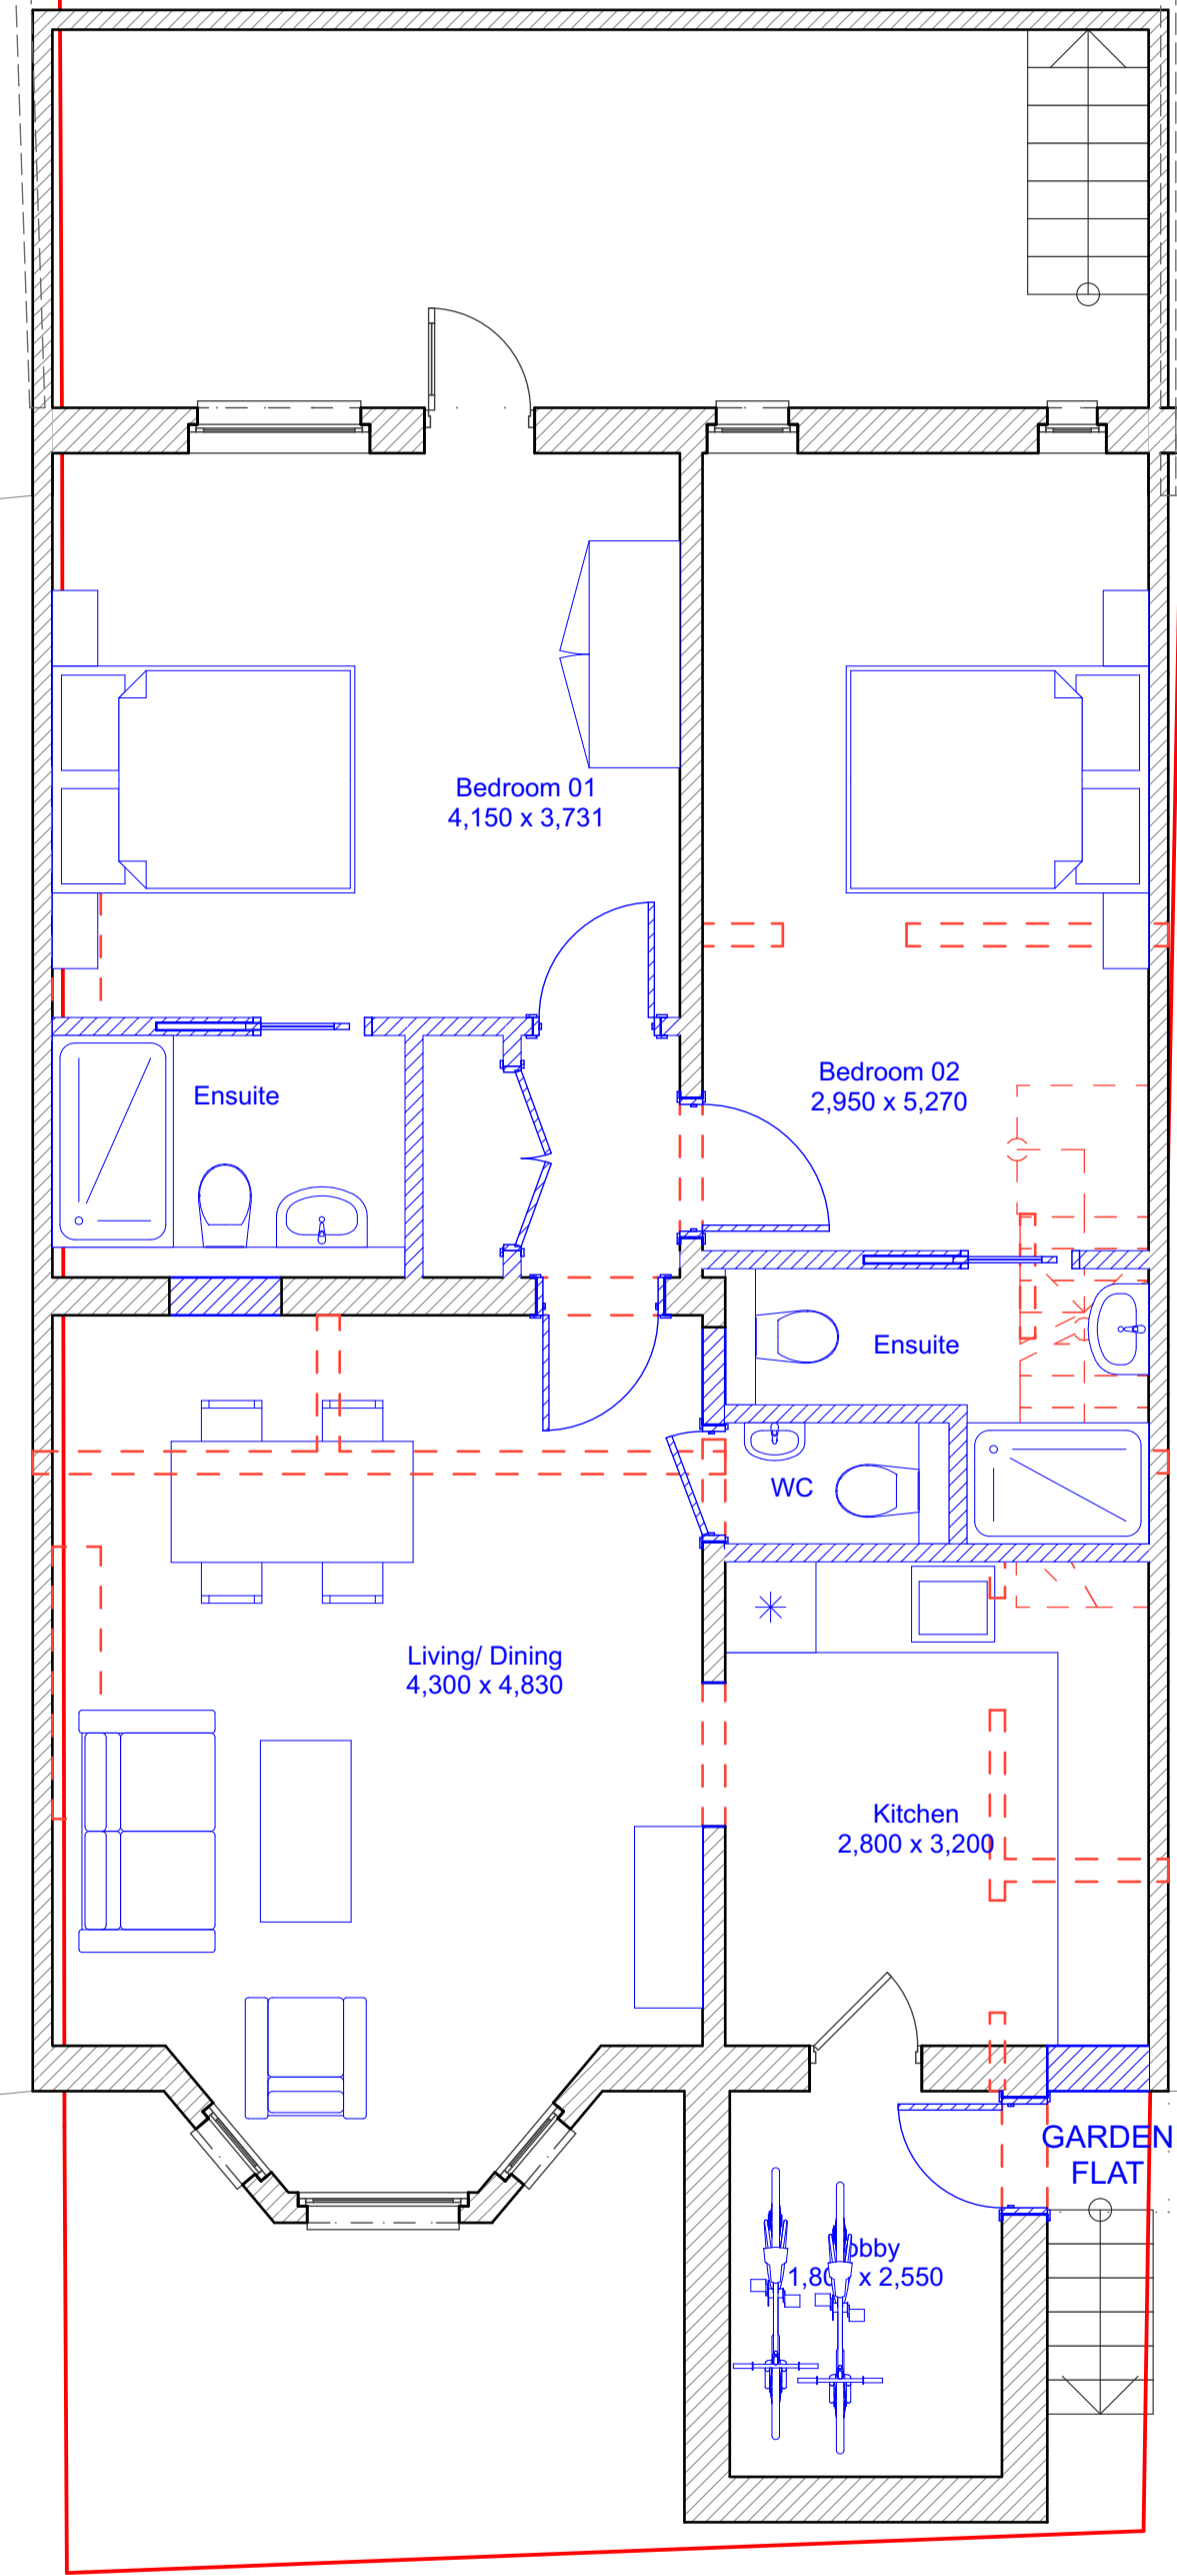

PROPOSED LOWER 1:50

Looking to extend your home?  
 Call for a free consultation today;  
 020 8954 6291  
 www.yooparchitects.co.uk  
 YOOP Architects, your local architect

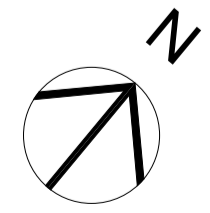

Existing  
 To be demolished  
 New