


PLEASE NOTE
1. All dimensions to be verified on site.
2. All dimensions are in millimetres.
3. No work shall commence until all approvals and agreements have been obtained. These include, Planning, Building Regulations, Thames Water and Party Wall.
4. The Copyright of this drawing belongs to Projection Architects Ltd.

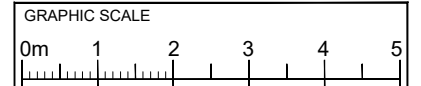

- NOTES:**
- EXISTING WALL
 - DEMOLISHED WALL
 - PROPOSED NEW CAVITY WALL
 - PROPOSED STUD WALL
 - PROPOSED INTERNAL BLOCK WALL
 - BOUNDARY LINE



PROJECT
SINGLE STOREY
REAR EXTENSION
& INTERNAL ALTERATIONS

ADDRESS
34 Mazonod Avenue
London
NW6 4LR


CLIENT
MRS. DAMI AKIN &
MR. AUSTIN NWAUKONI

TITLE
Existing & Proposed
Ground floor

DATE 01/10/2020	PROJECT NUM: P-20.062
SCALE 1/100 (@ A3)	DRAWING NUM: A-01
REV. D	STATUS PL

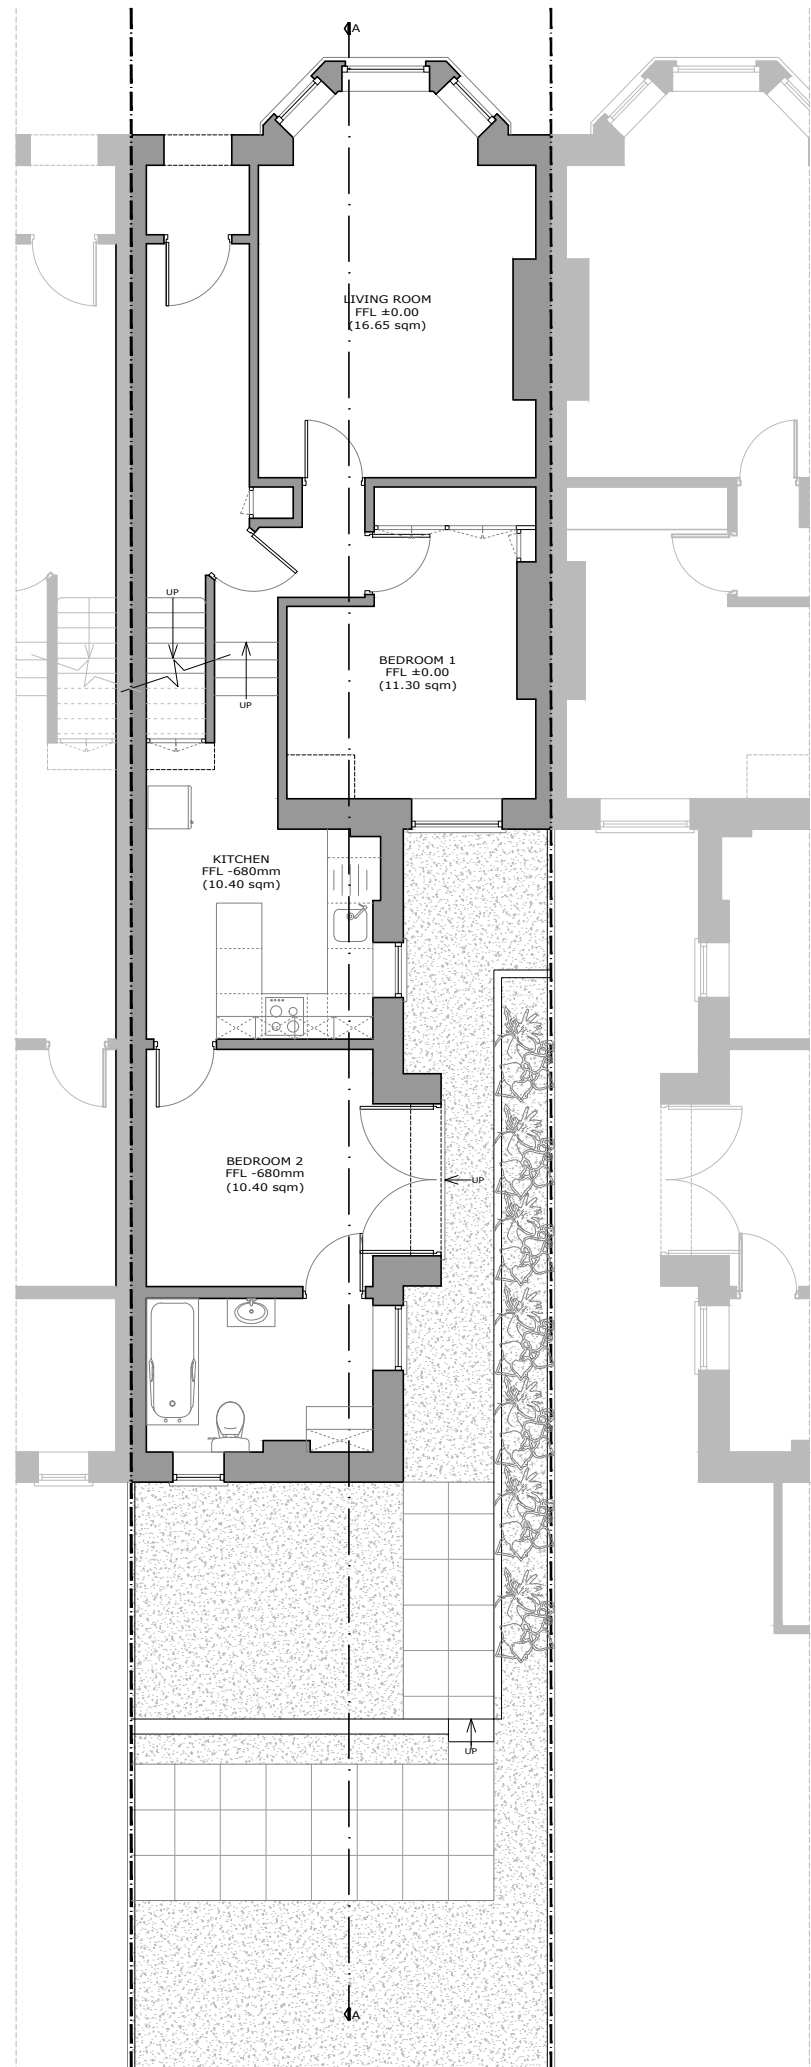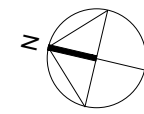

EXISTING GROUND FLOOR

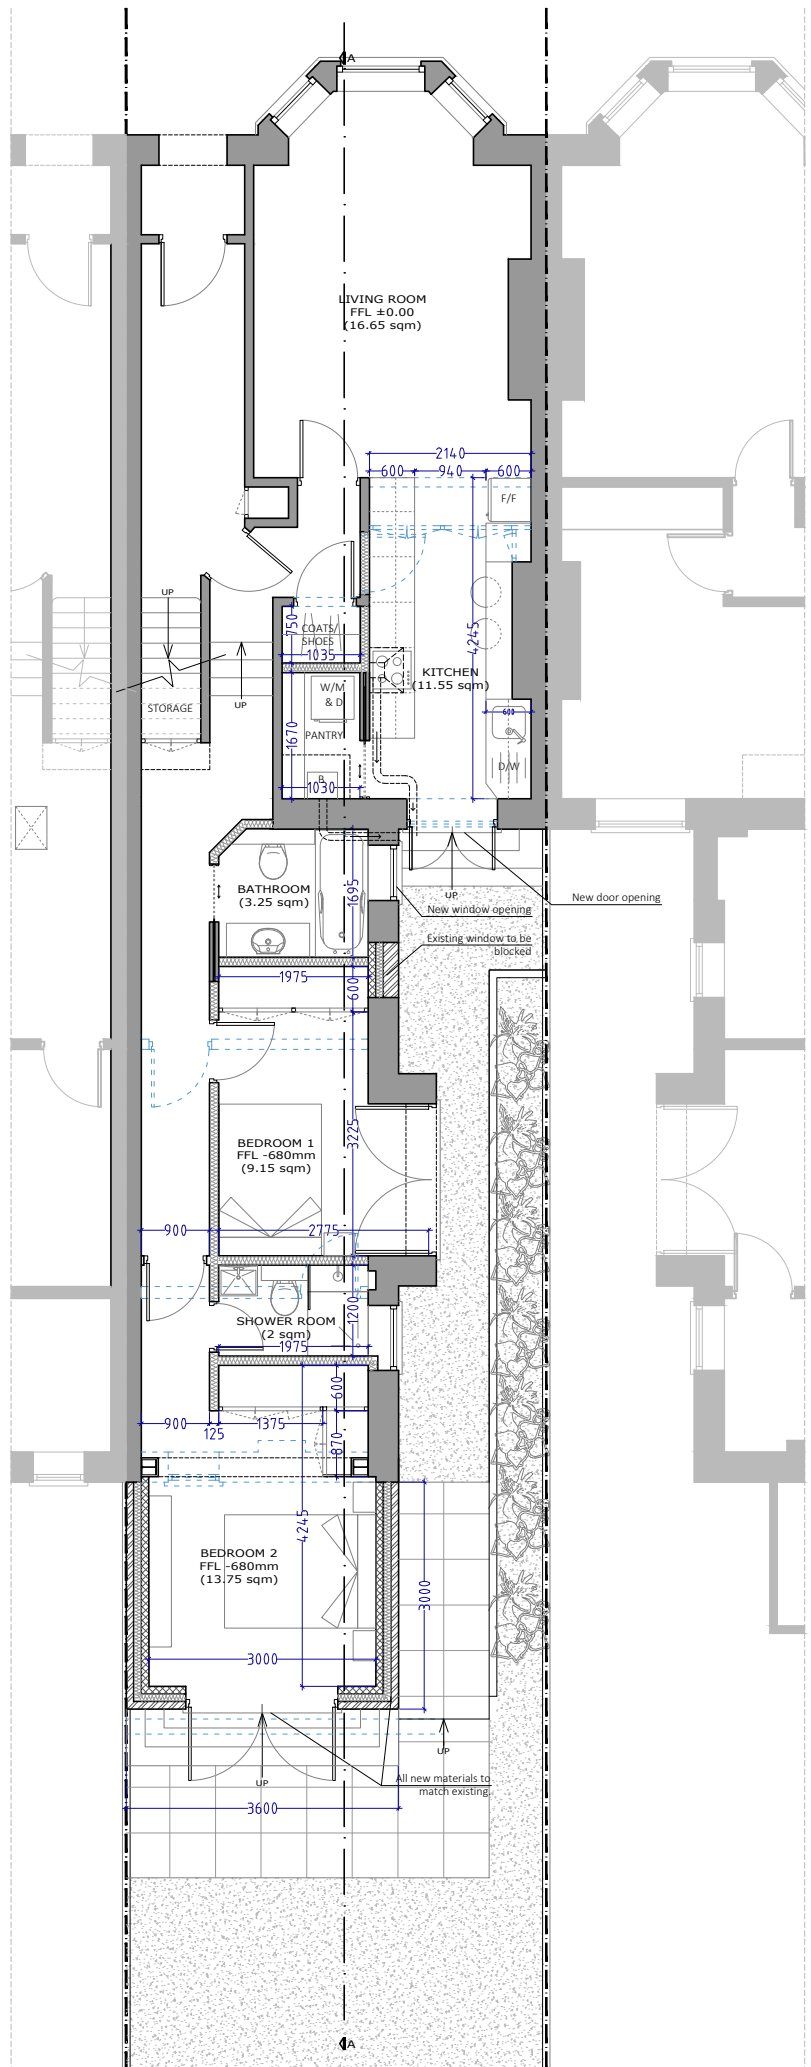

PROPOSED GROUND FLOOR