



EXISTING FIRST FLOOR





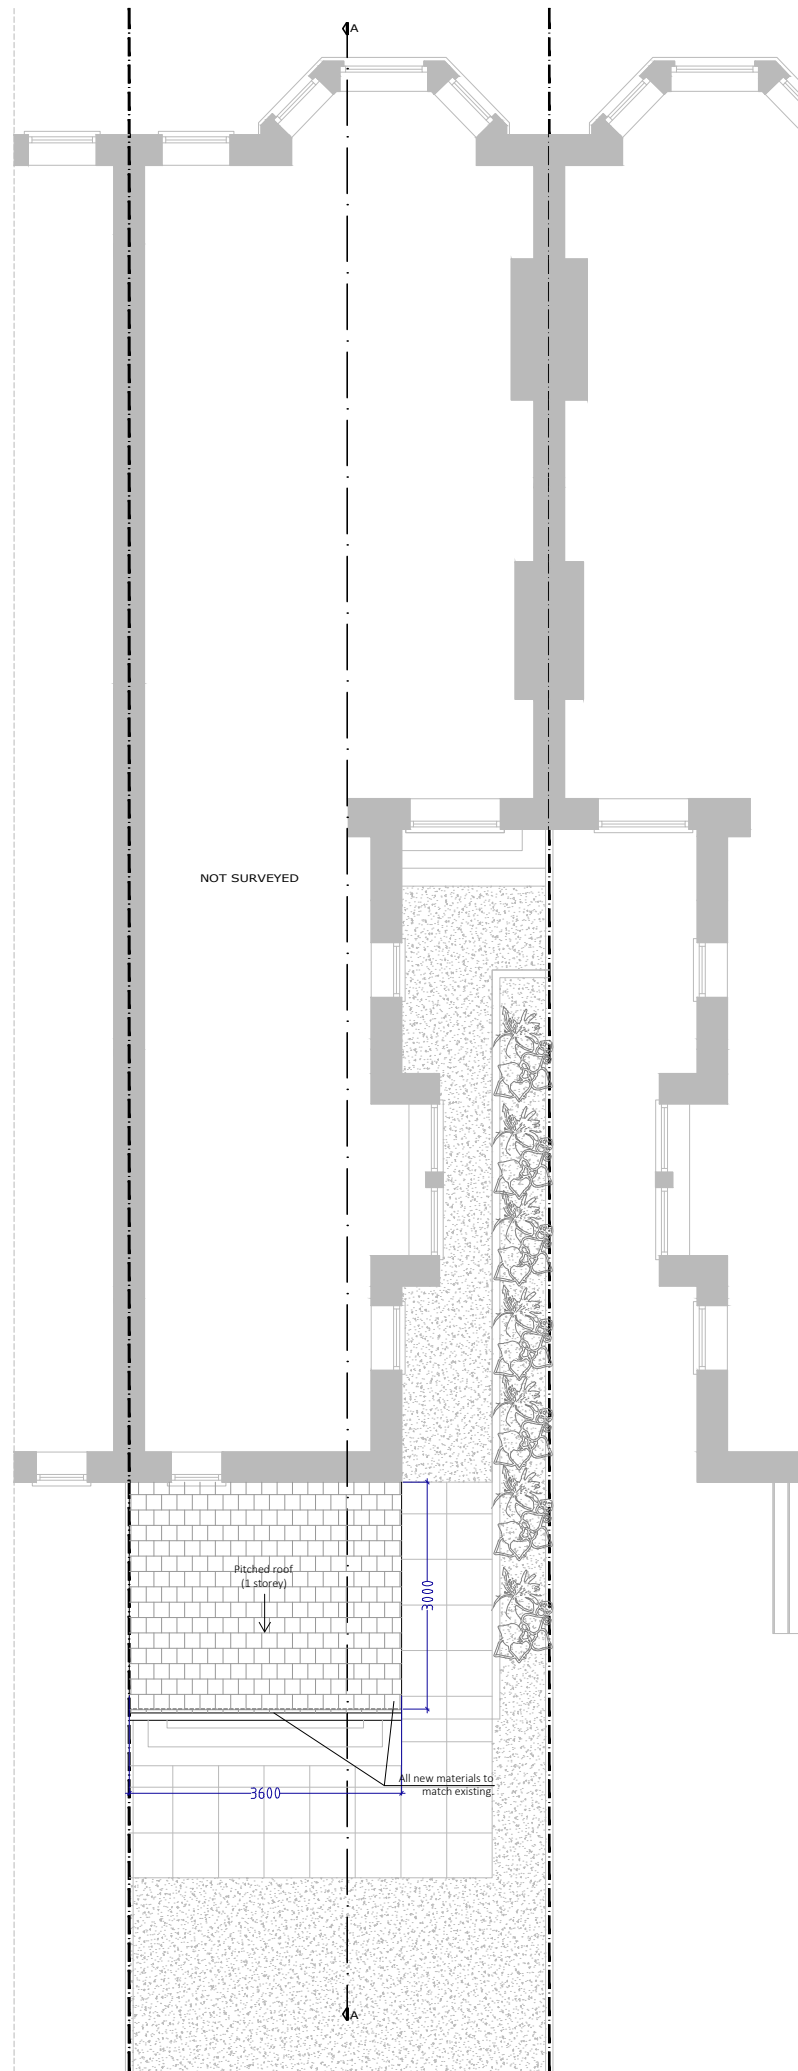

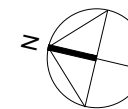

PROPOSED FIRST FLOOR



PLEASE NOTE  
1. All dimensions to be verified on site.  
2. All dimensions are in millimetres.  
3. No work shall commence until all approvals and agreements have been obtained. These include, Planning, Building Regulations, Thames Water and Party Wall.  
4. The Copyright of this drawing belongs to Projection Architects Ltd.



- NOTES:
-  EXISTING WALL
  -  DEMOLISHED WALL
  -  PROPOSED NEW CAVITY WALL
  -  PROPOSED STUD WALL
  -  PROPOSED INTERNAL BLOCK WALL
  -  BOUNDARY LINE

PROJECT  
**SINGLE STOREY  
REAR EXTENSION  
& INTERNAL ALTERATIONS**

ADDRESS  
34 Mazenod Avenue  
London  
NW6 4LR

CLIENT  
MRS. DAMI AKIN &  
MR. AUSTIN NWAUKONI

TITLE  
**Existing & Proposed  
First floor**

DATE 01/10/2020	PROJECT NUM: P-20.062
SCALE 1/100 (@ A3)	DRAWING NUM: A-02
REV. D	STATUS PL