


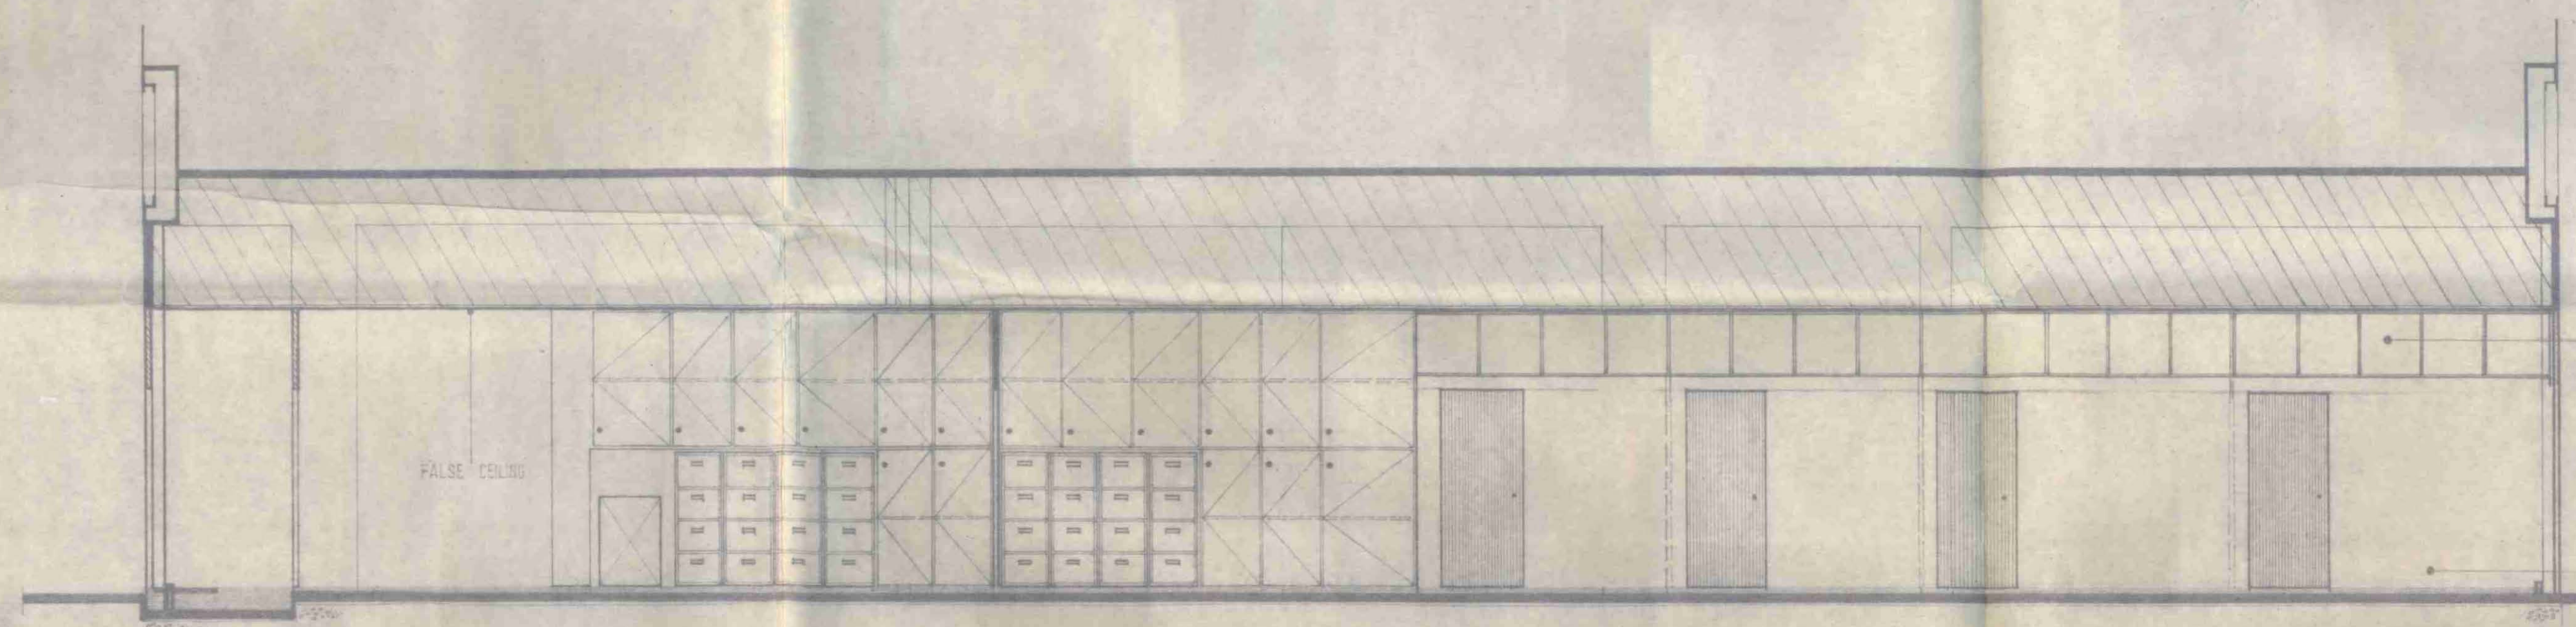


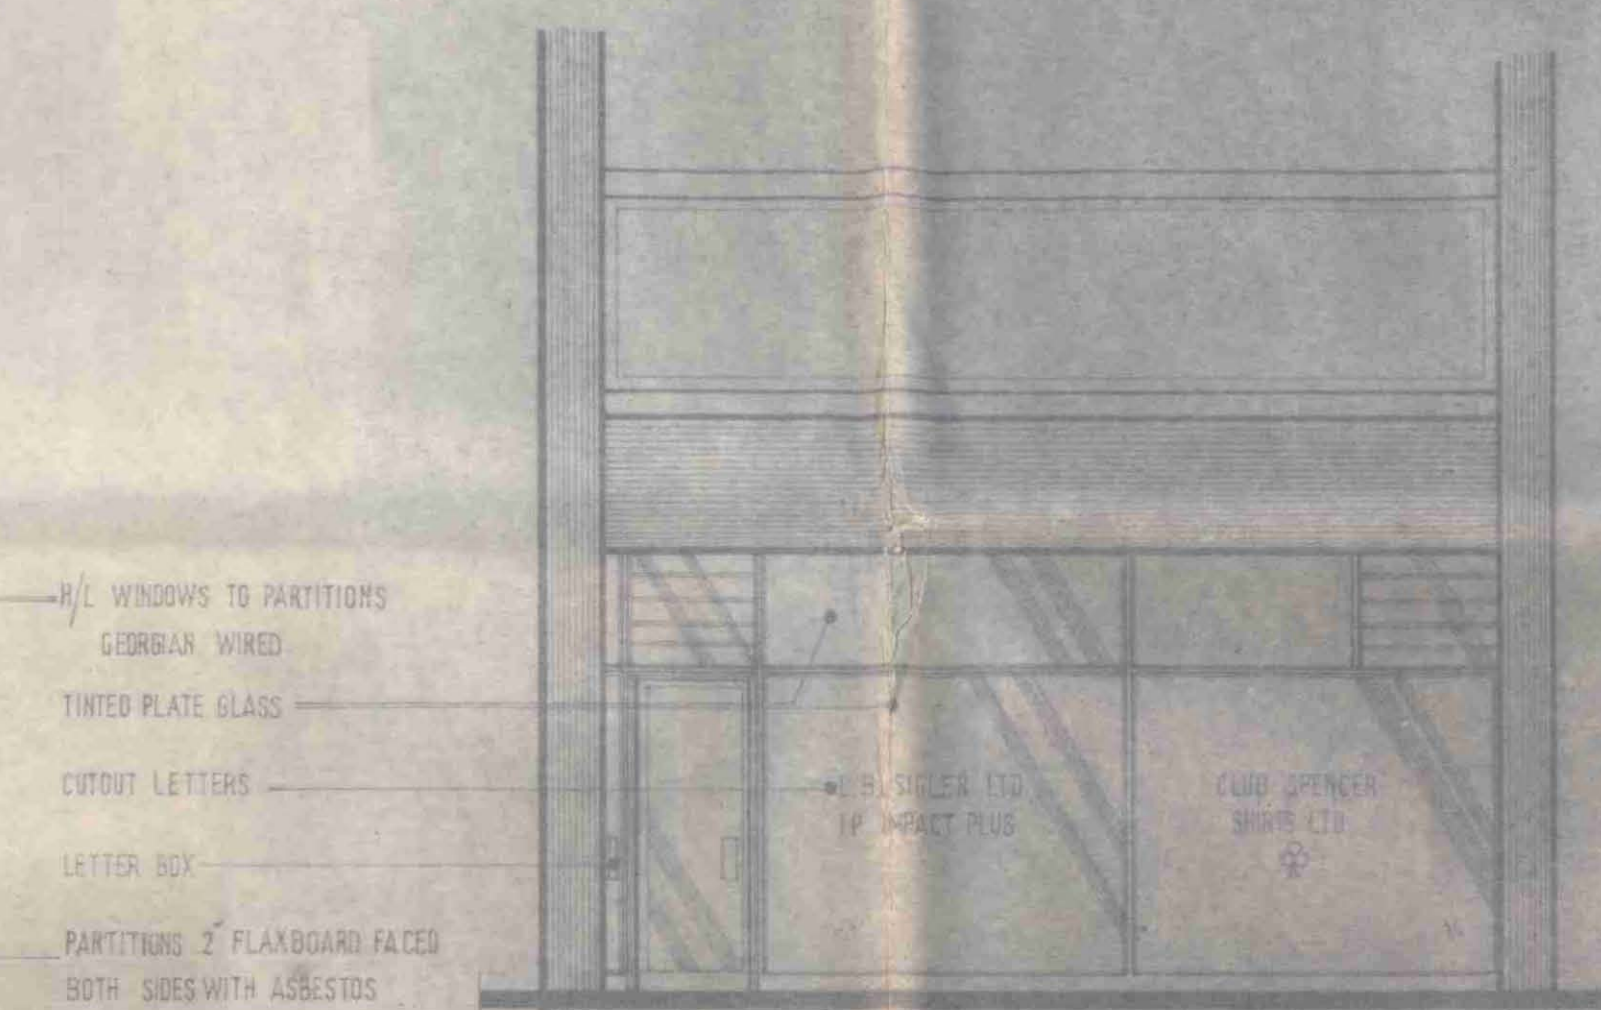

side elevation

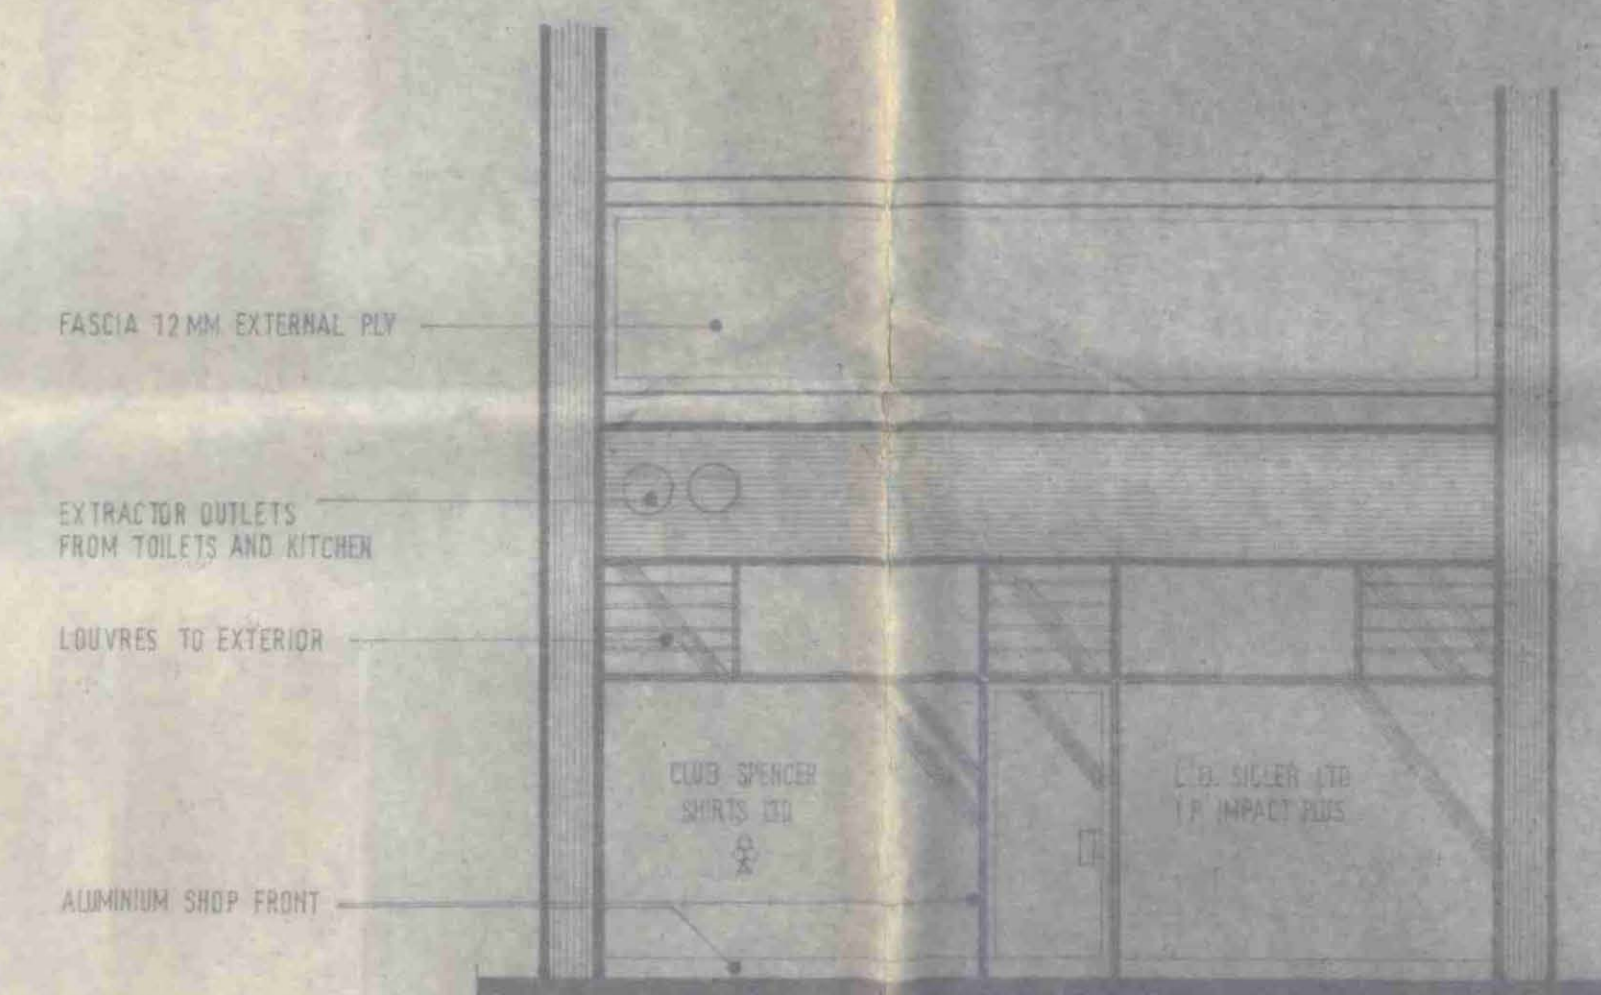

both end elevations

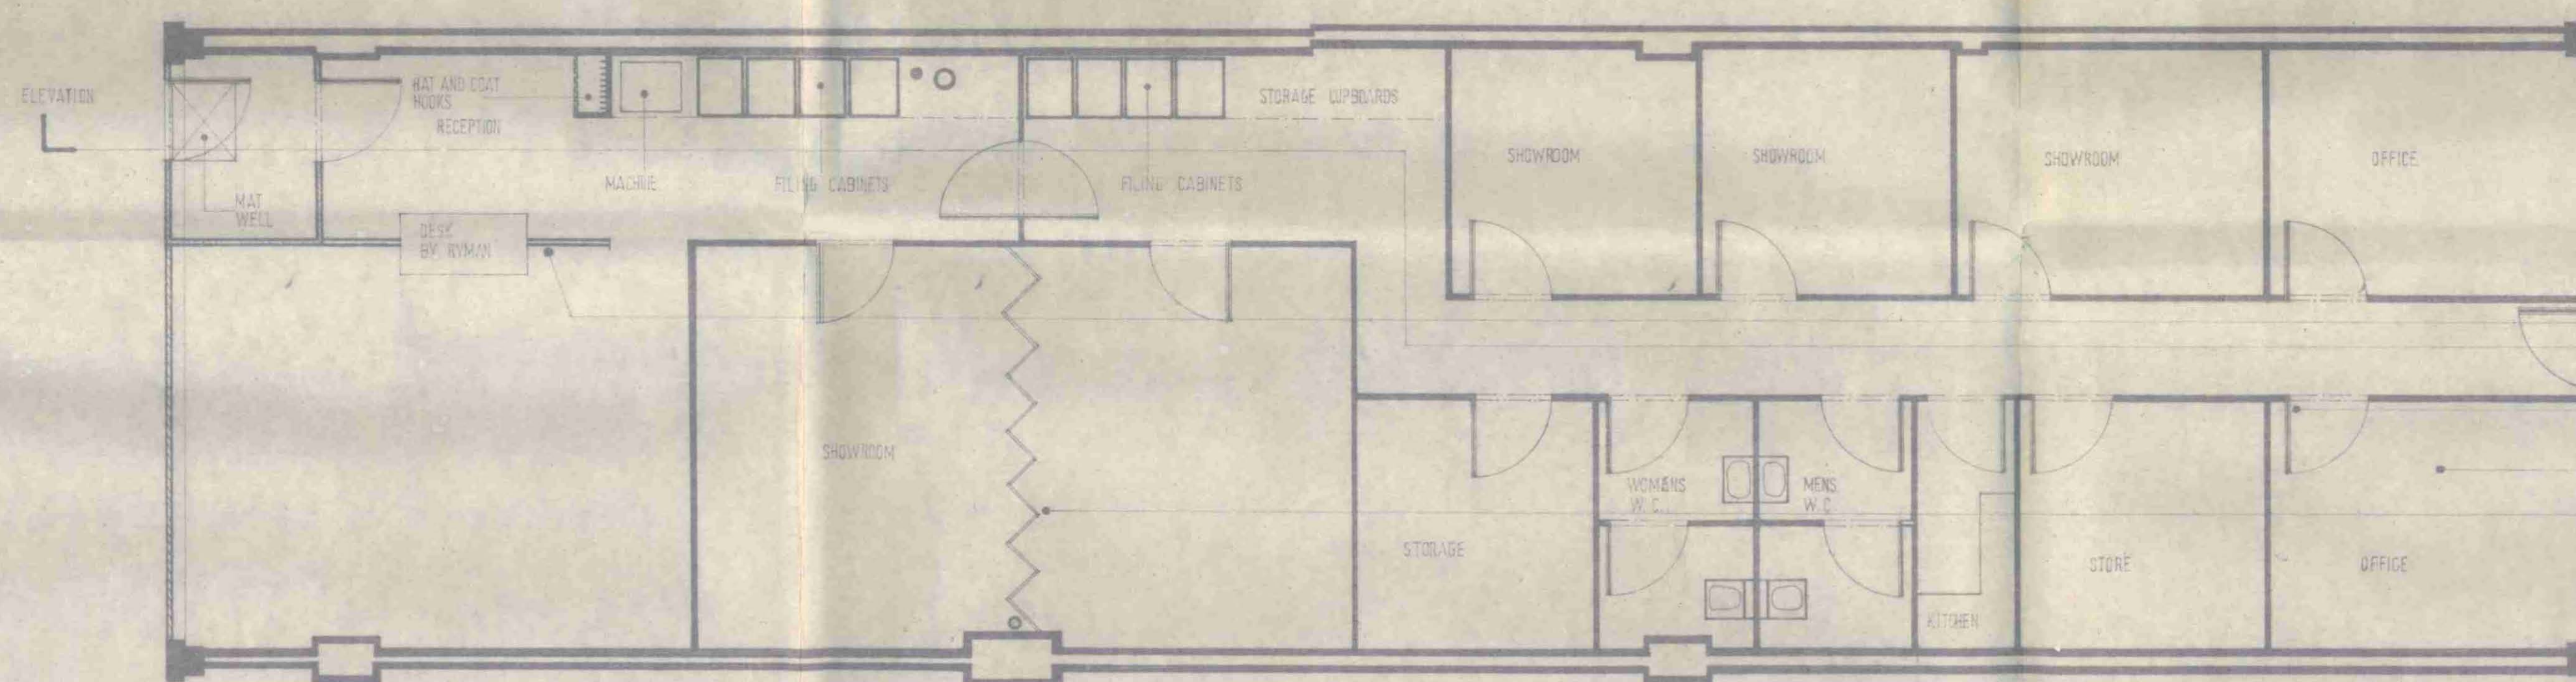

plan

- ELEVATION
- LOW PARTITION
 - DOORS 1/2 IN FIRE RESISTANT
 - CEILING 4 X 2 PLASTER FACED PLASTER - BOARD TILES IN A LAY IN GRID
 - WENDERSON ACOUSTIC SCREEN

CASE COPY

CTD/M12/14x/19/17424

RD Design Consultants Ltd. Salisbury House, Salisbury Rd., Dorset, Dorset, Dorset

Client: L.B. SIGLER LTD. Project: NEW SHOWROOM

Store No: UNIT 72 EUSTON CENTRE 632/1 SHEET 1

Scale: 1/4" = 1'-0" Date: 28/8/75 Drawn by: J.B. Revised: