


WINDOW FRAME double sliding sash operation:  
to be custom-made from Douglas Fir or other  
approved treated softwood. White paint finish.


To be supplied by Mumford and Wood Ltd.  
(or other approved fabricator)

Glazed with sealed 24mm double glazing units,  
toughend low E glass and argon fill cavities


SECTION SIZES AND MOULDINGS TO  
MATCH EXISTING

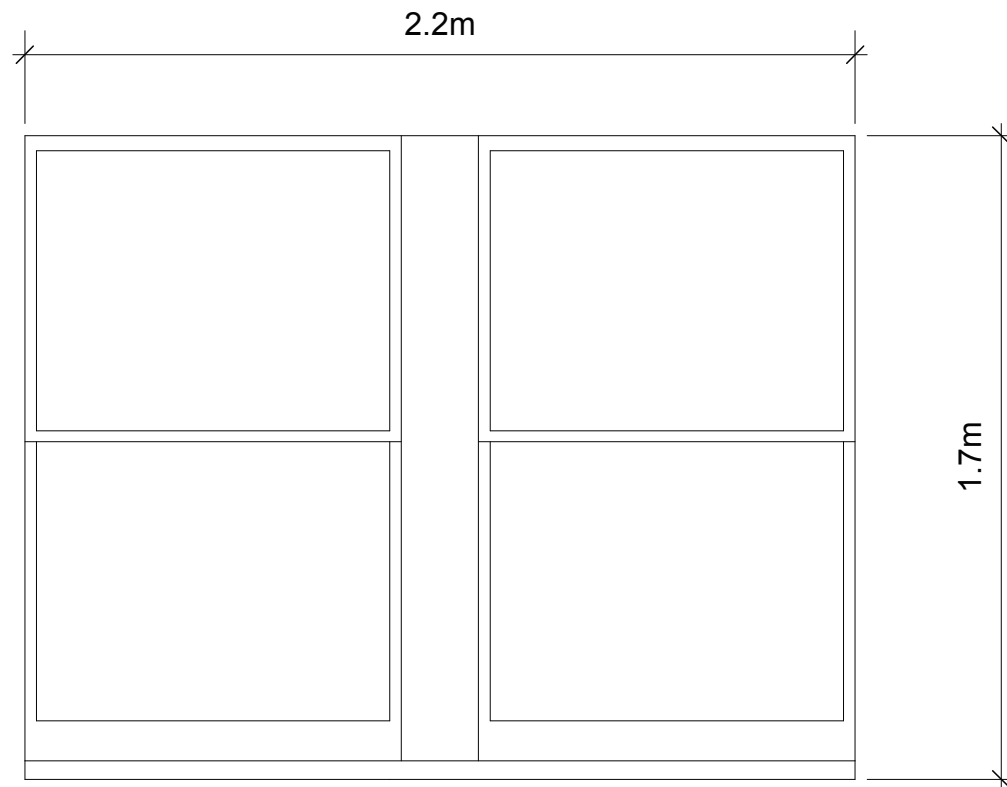


ELEVATION OF PROPOSED WINDOW 1:20 SCALE

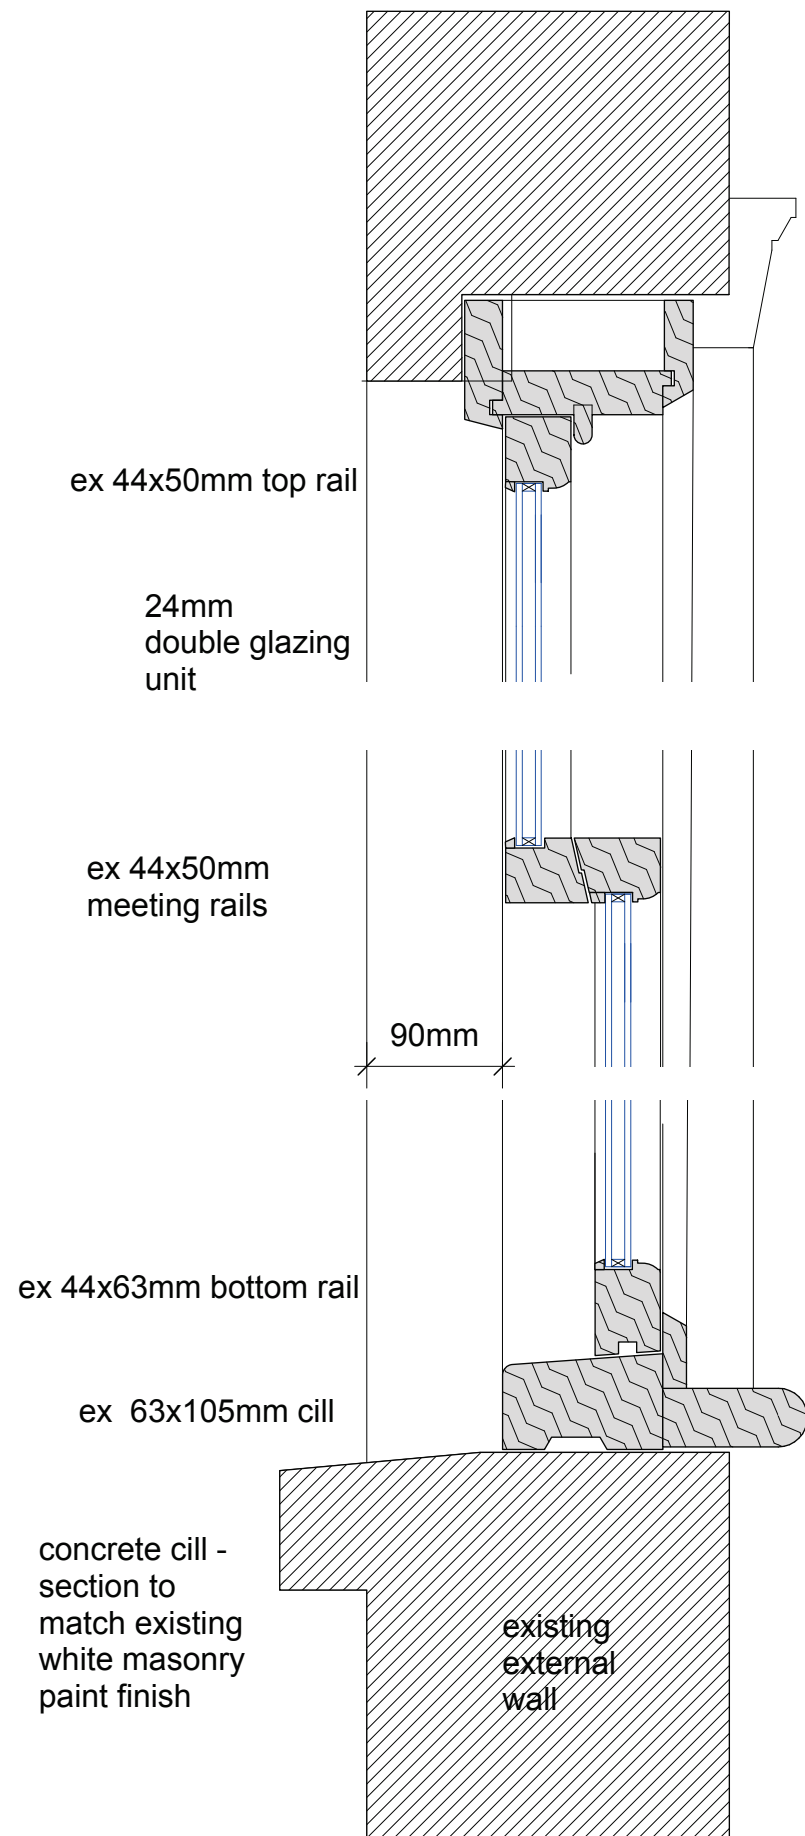

VERTICAL SECTION 1:5 SCALE

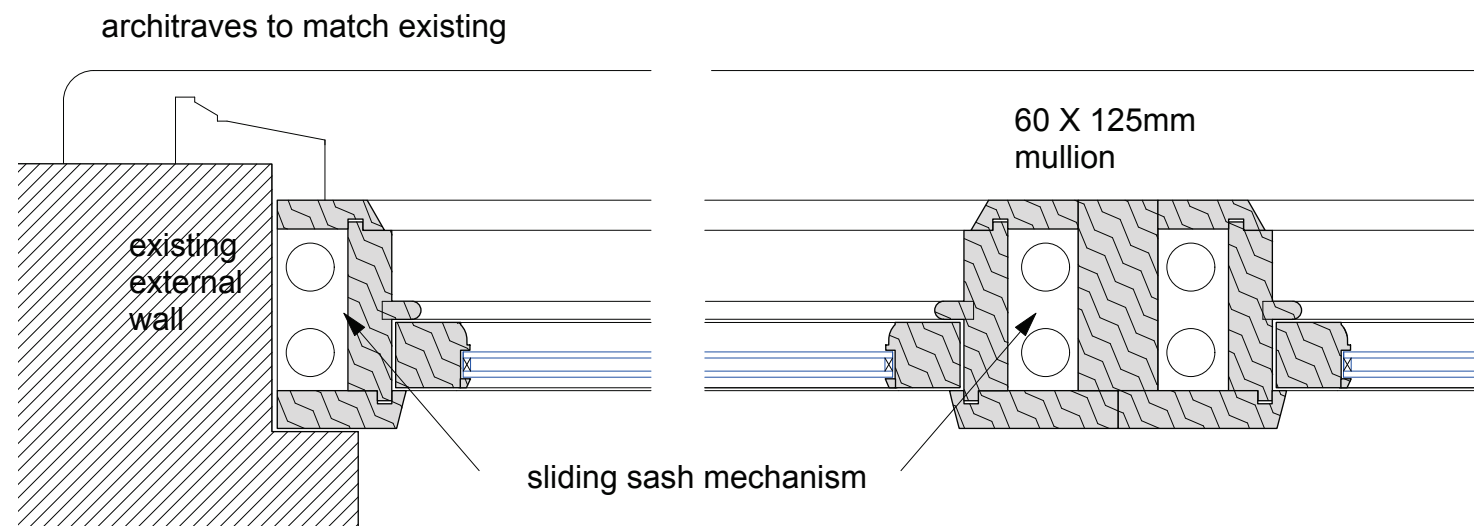

HORIZONTAL SECTION 1:5 SCALE

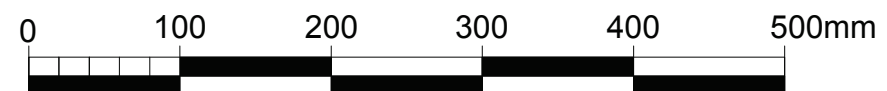

CLIENT:

PROJECT:

NEW WINDOW -  
FIRST FLOOR FLAT  
73 CANFIELD GARDENS  
LONDON NW6 3EA

TITLE:

WINDOW DETAILS

DRAWING NO:

CG/PP/403

SCALE:	DRAWN:	DATE:
1:5 & 1:20 @ A3	NAH	26.10.2020

NOTES:

This drawing and any other work executed from will remain copyright.  
This drawing is not to be replaced for the purposes of setting out and any discrepancies found on this drawing and any other must be reported to the designers immediately upon discovery.

noelle hughes,  
architect

30 quemerford road  
london n7 9sg

0744 5931840