


209-210, Chalk Farm Road, London, Camden, NW1 8AB

ALL DRAWINGS TO BE READ IN CONJUNCTION WITH THE PRELIMINARIES AND SCHEDULE OF WORKS

DESIGN INTENT DRAWING. DO NOT SCALE. ALL DIMENSIONS TO BE CHECKED ON SITE. THIS DRAWING IS THE SOLE COPYRIGHT OF SARA HESKIN AND IS NOT TO BE REPRODUCED WITHOUT PERMISSION.

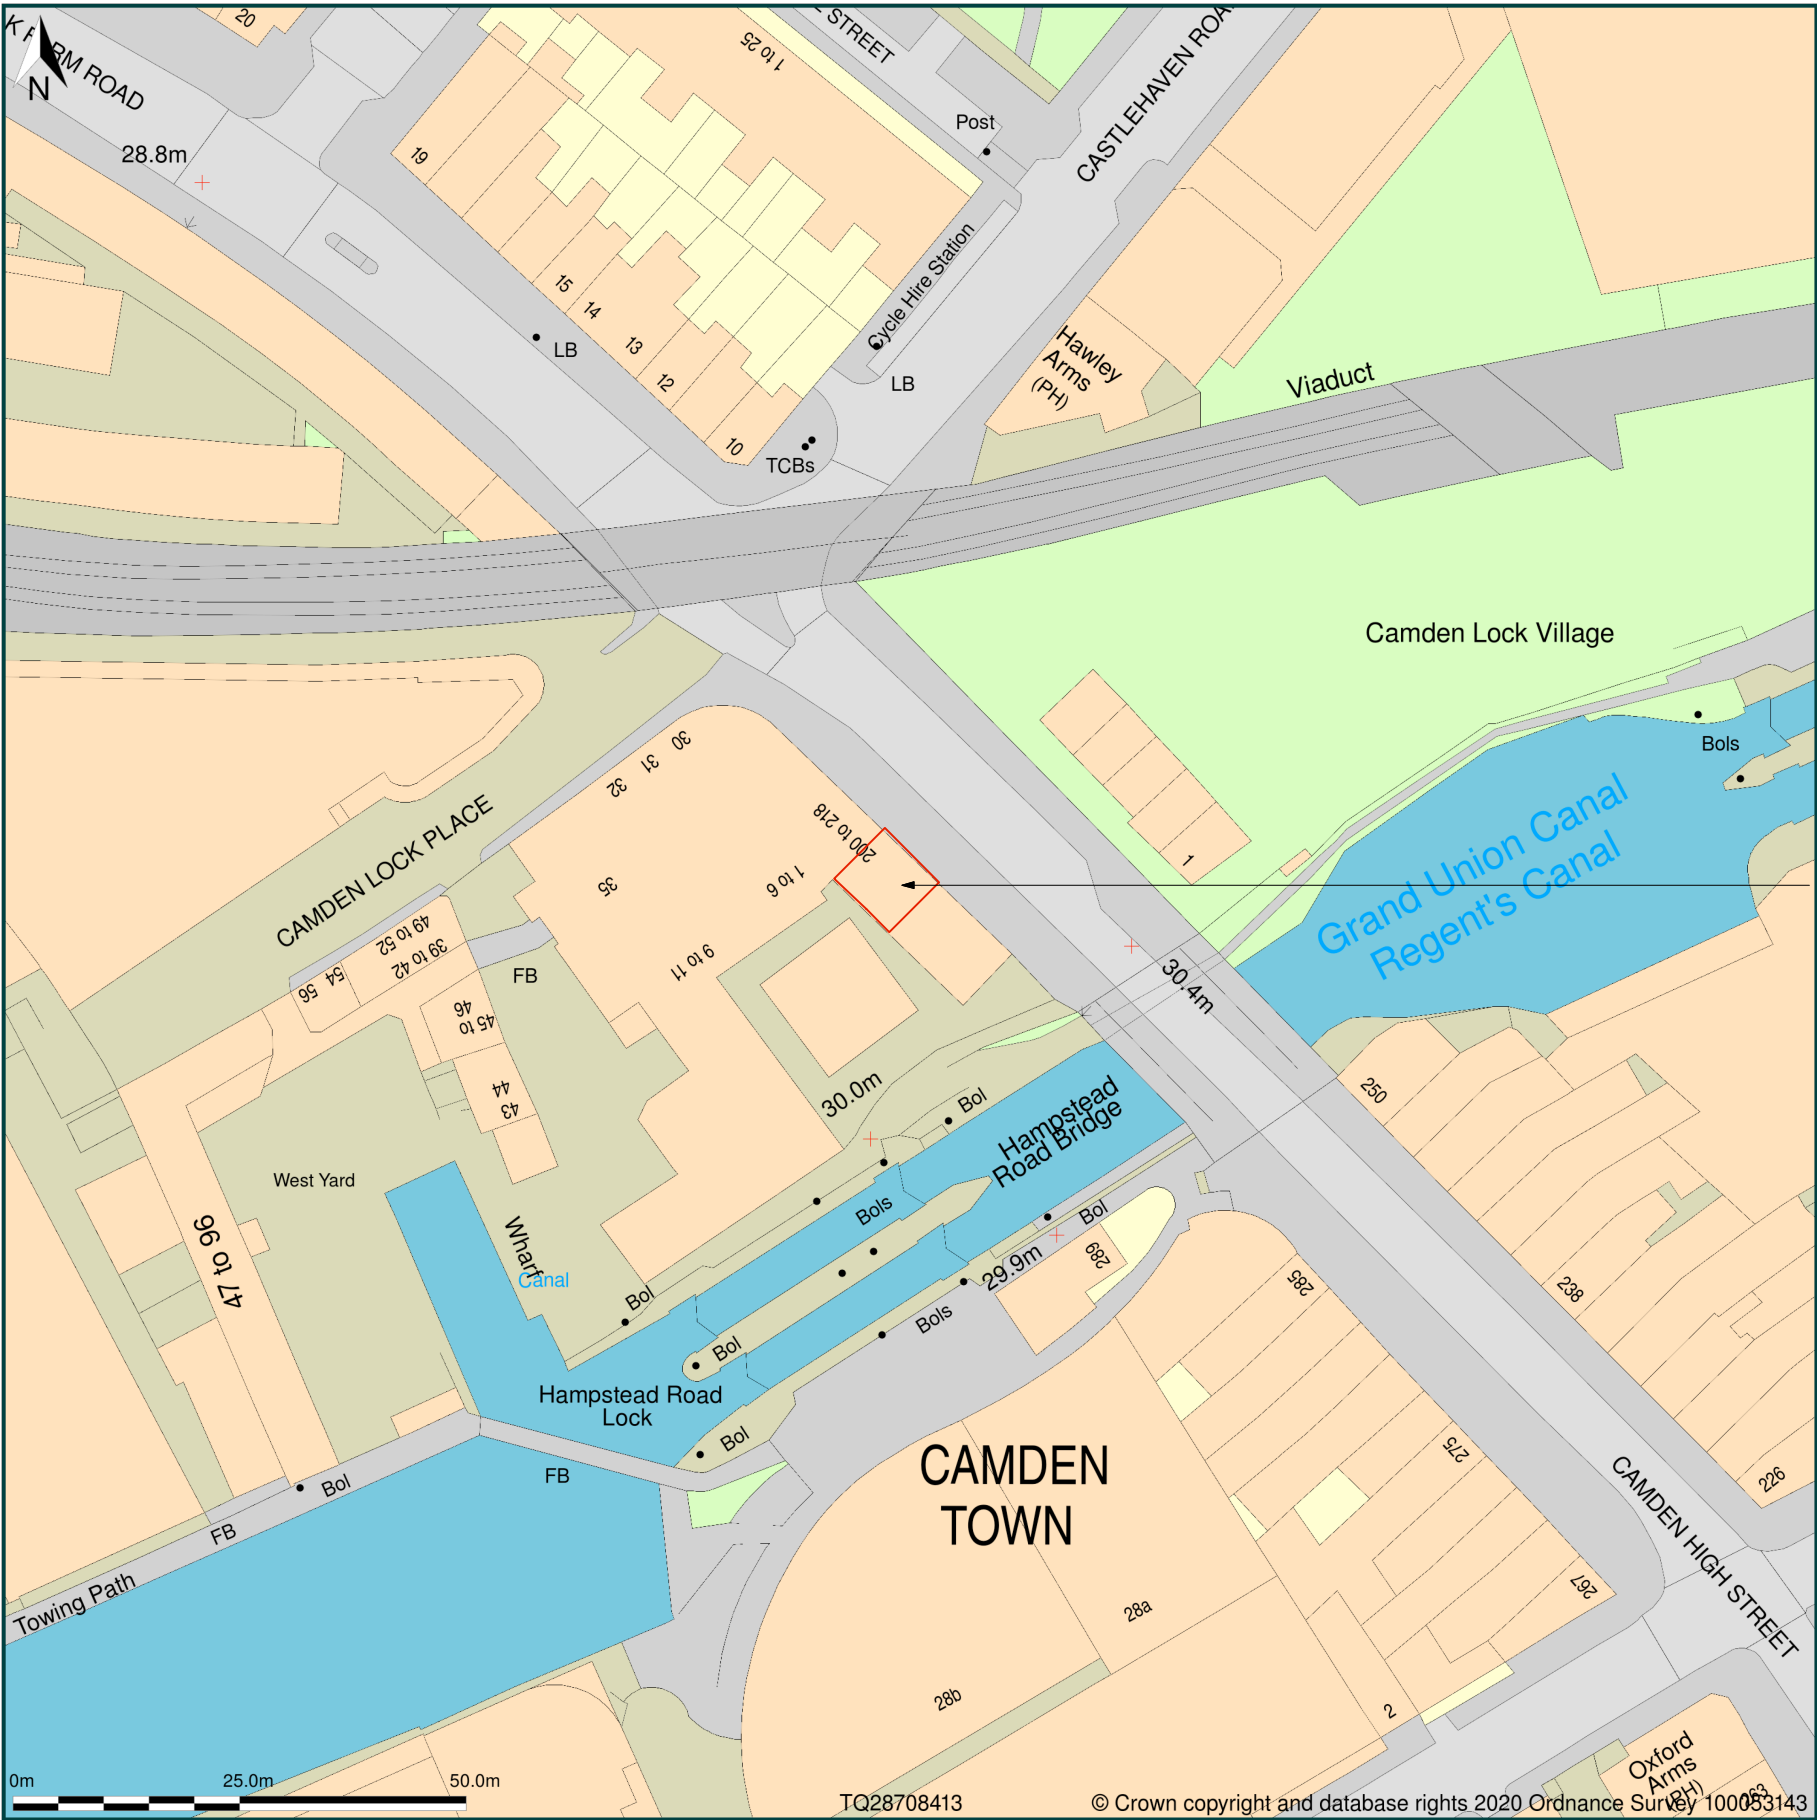

UNITS 209/210

REVISIONS:			
CODE:	DATE:	DESCRIPTION:	
PROJECT NO: 1029		CLIENT/PROJECT: Cafe de Nata Camden	
SITE ADDRESS: Cafe de Nata Units 209/210 Market Hall London NW1 8AB			
DATE: 03/03/2020	DRAWN: SH	CHECKED: MH	SCALE: 1:625@A1, 1:1250@A3
TITLE: LOCATION PLAN			
STATUS: FOR PLANNING			
DWG. NO: 1029_003			REV: -
RAVEN collective			
e: sara@ravencollective.co.uk			t:07732 692348