

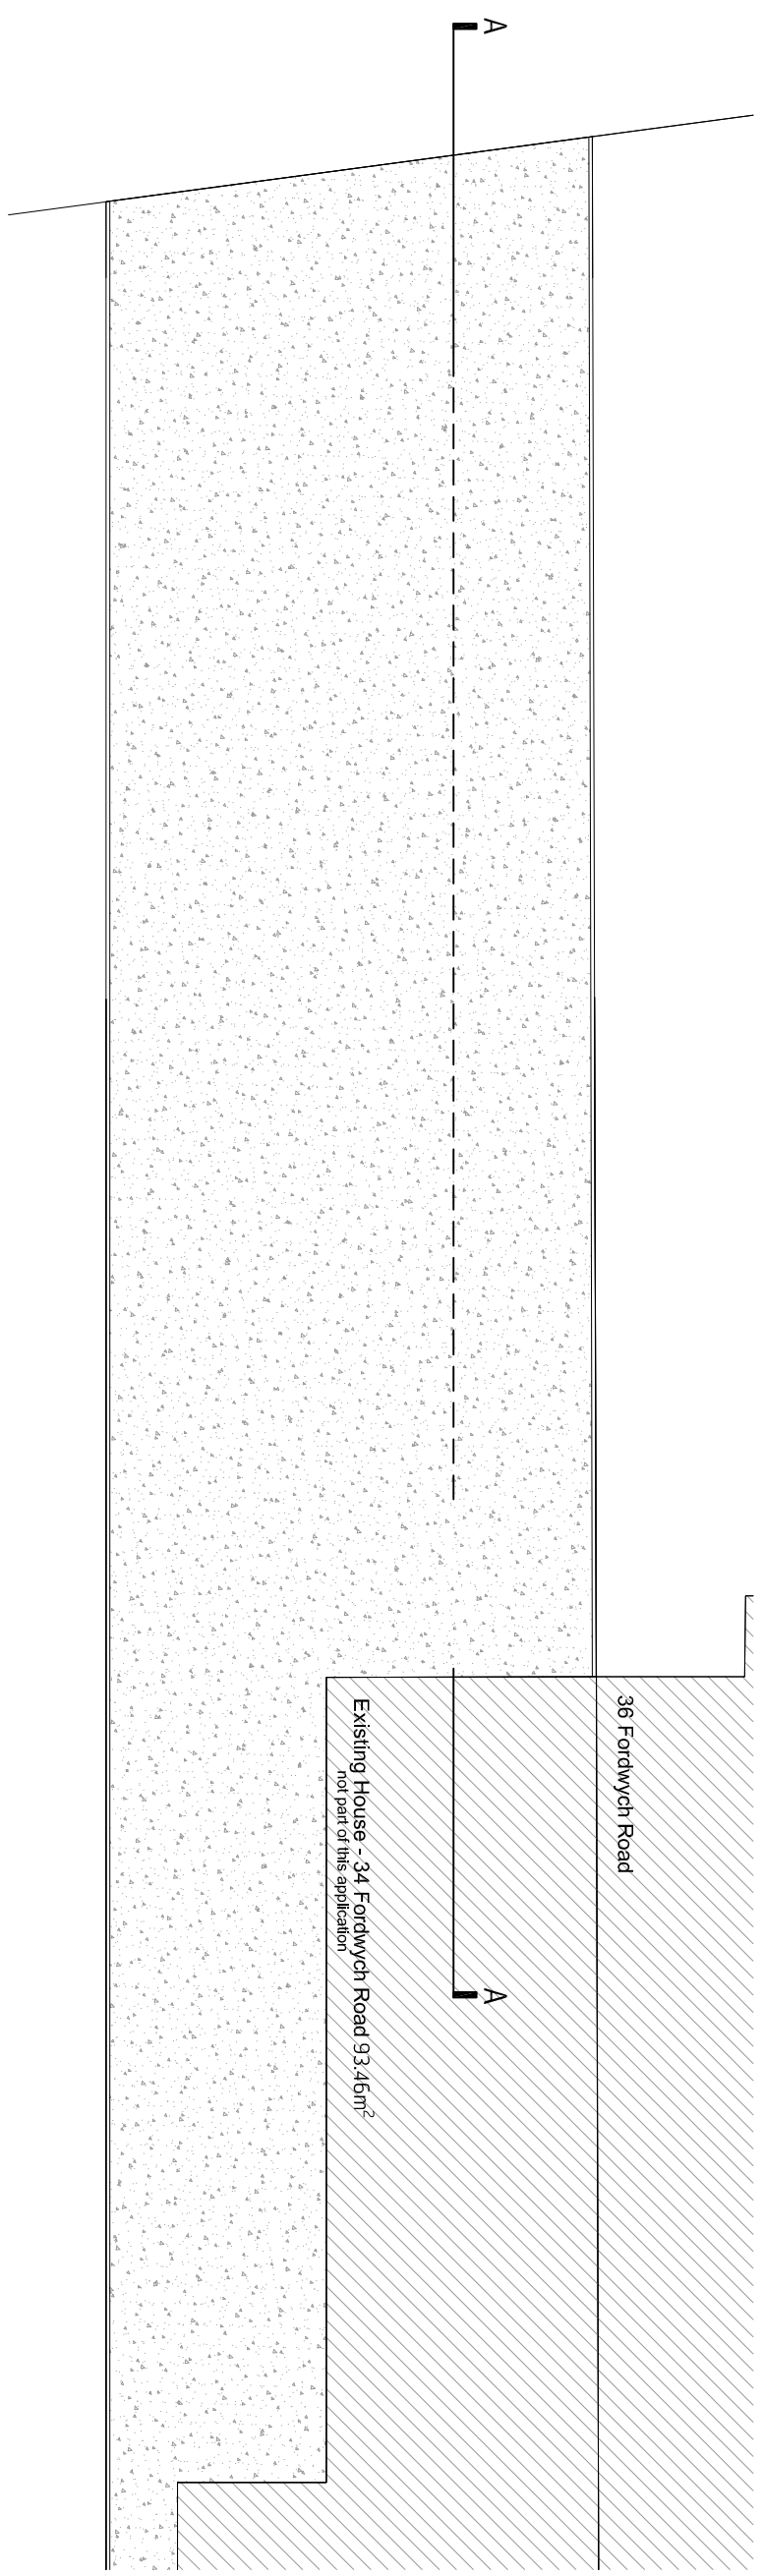


REV/	AMENDMENT	BY:	DATE

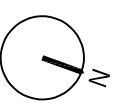

Existing Garden Plan | 1:100 at A3

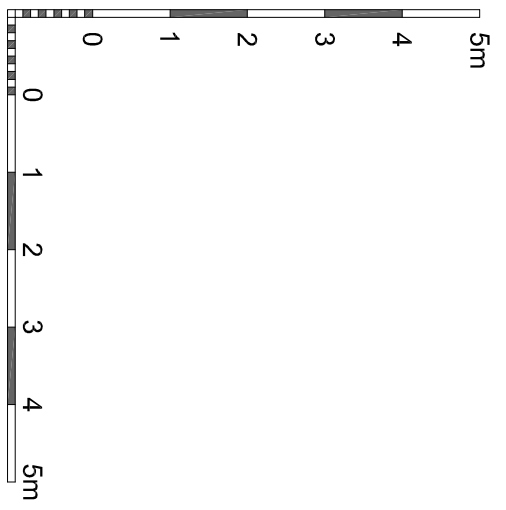

**brooks
murray**

Brooks Murray Architects
The Arts Building, Morris Place, NA 31G
+44 (0)2077399935 architects@brooksmurray.com

CLIENT:
M. J. Hoger

JOB:
**34 Fordwych Road,
West Hampstead
NW2 3TG**

DRAWING TITLE:
**Home Office
Existing Plans**

SCALE:
1:100 @A3

DATE:
October 2020

STATUS:
Planning

DRAWING NUMBER: 1195.37-HO-010
REV: 08
ISSUED BY: