


REV.	AMENDMENT	BY:	DATE
------	-----------	-----	------

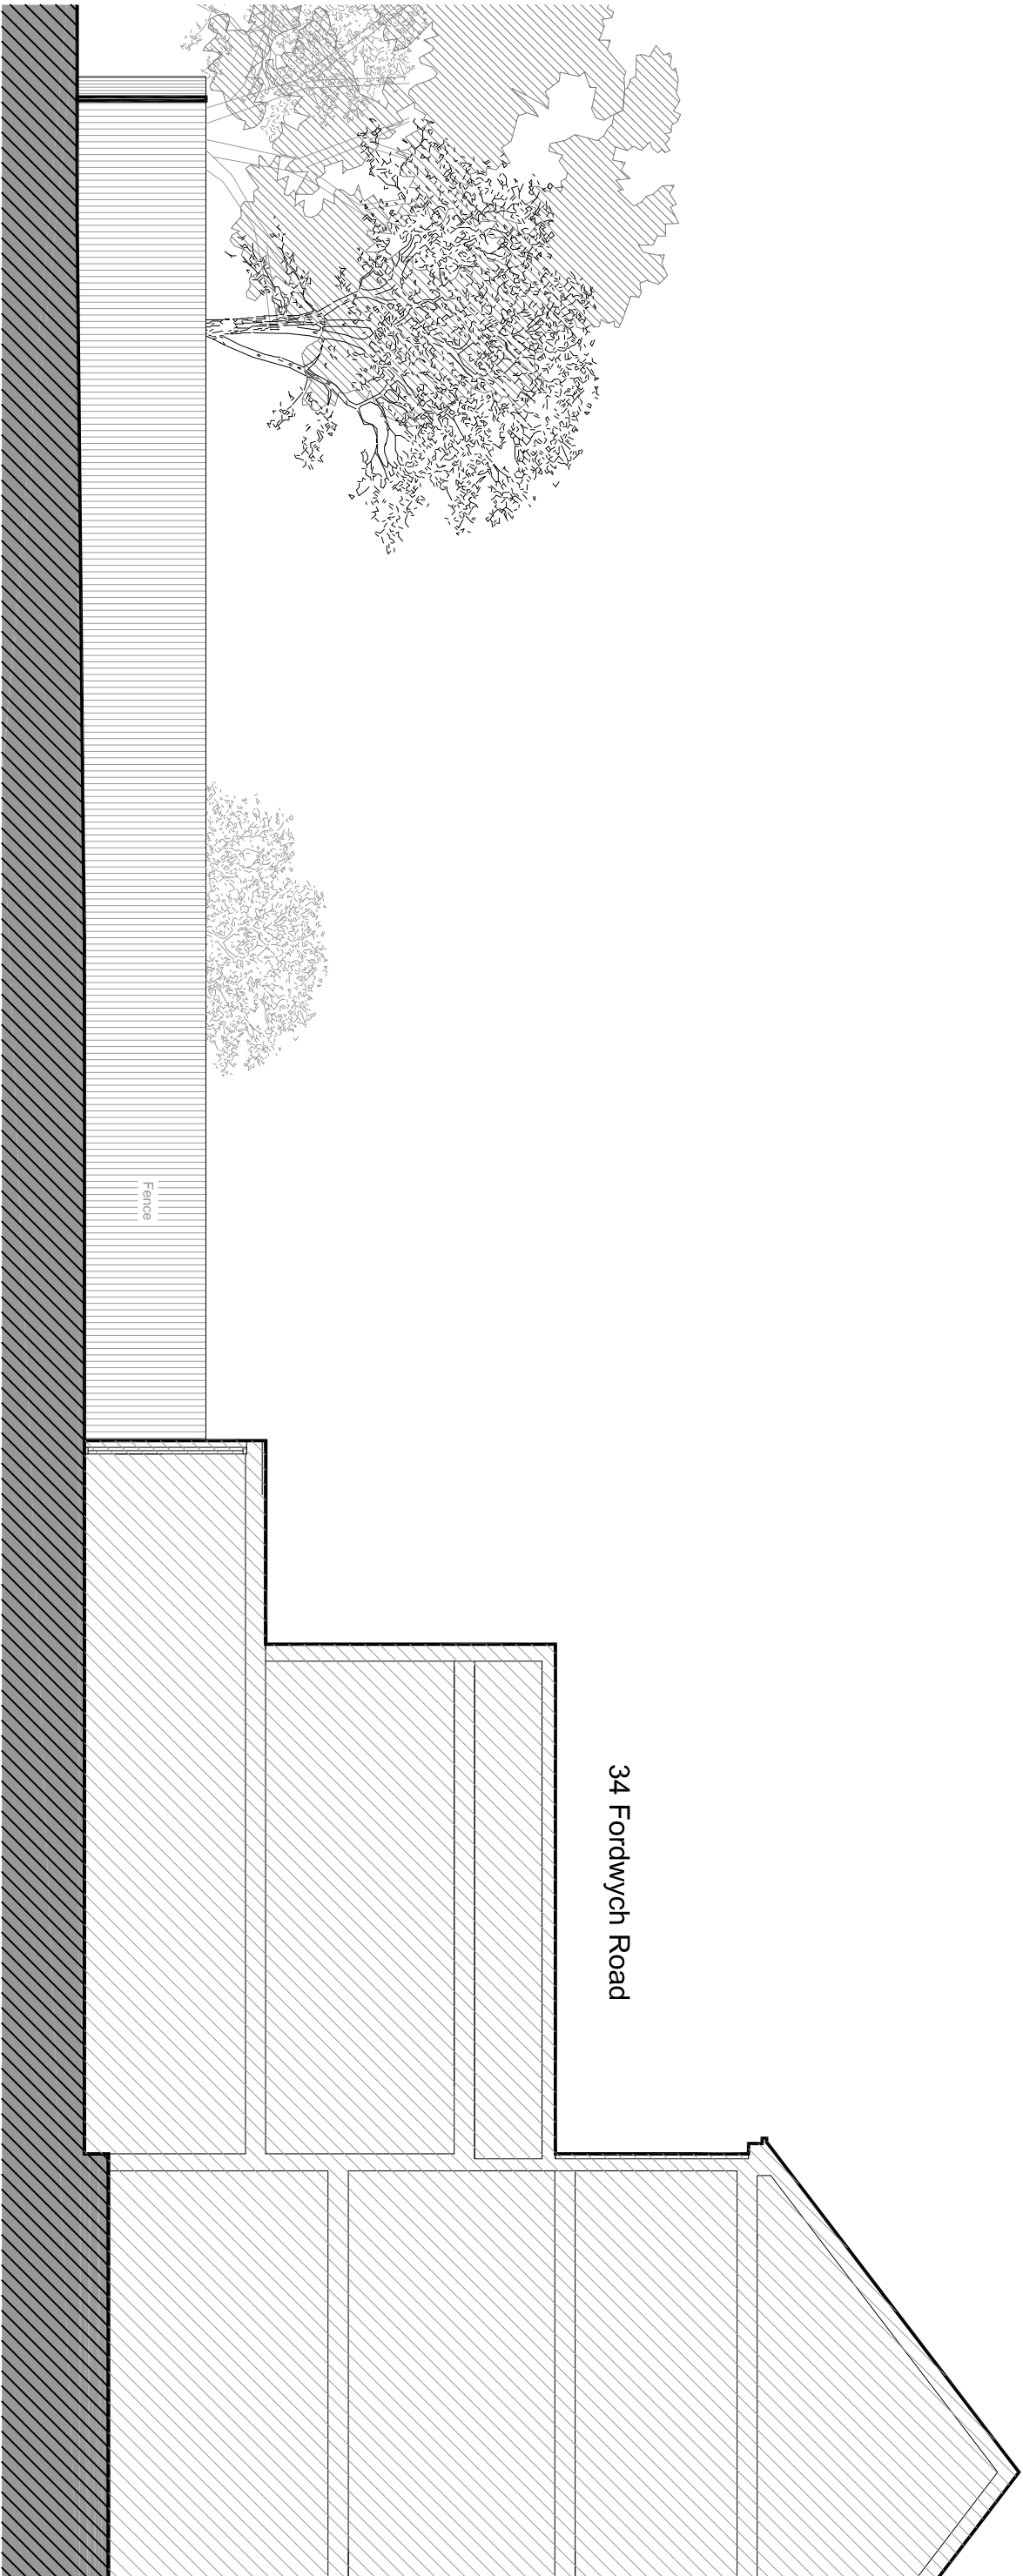

Existing Section AA | 1:100 at A3

brooks
murray

Brooks Murray Architects
The Arts Building, Morris Place, N4 3JG
+44 (0)2077399955 architects@brooksmurray.com

CLIENT:

Mr. J. Hoger

JOB:

34 Fordwych Road,
West Hampstead
NW2 3TG

DRAWING TITLE:

Home Office
Existing Section AA

SCALE:

1:100 @A3

DATE:

October 2020

STATUS:

Planning

DRAWING NUMBER:	REV:	ISSUED BY:
1195.37-HO-030	08	