


REV.	AMENDMENT	BY:	DATE
------	-----------	-----	------

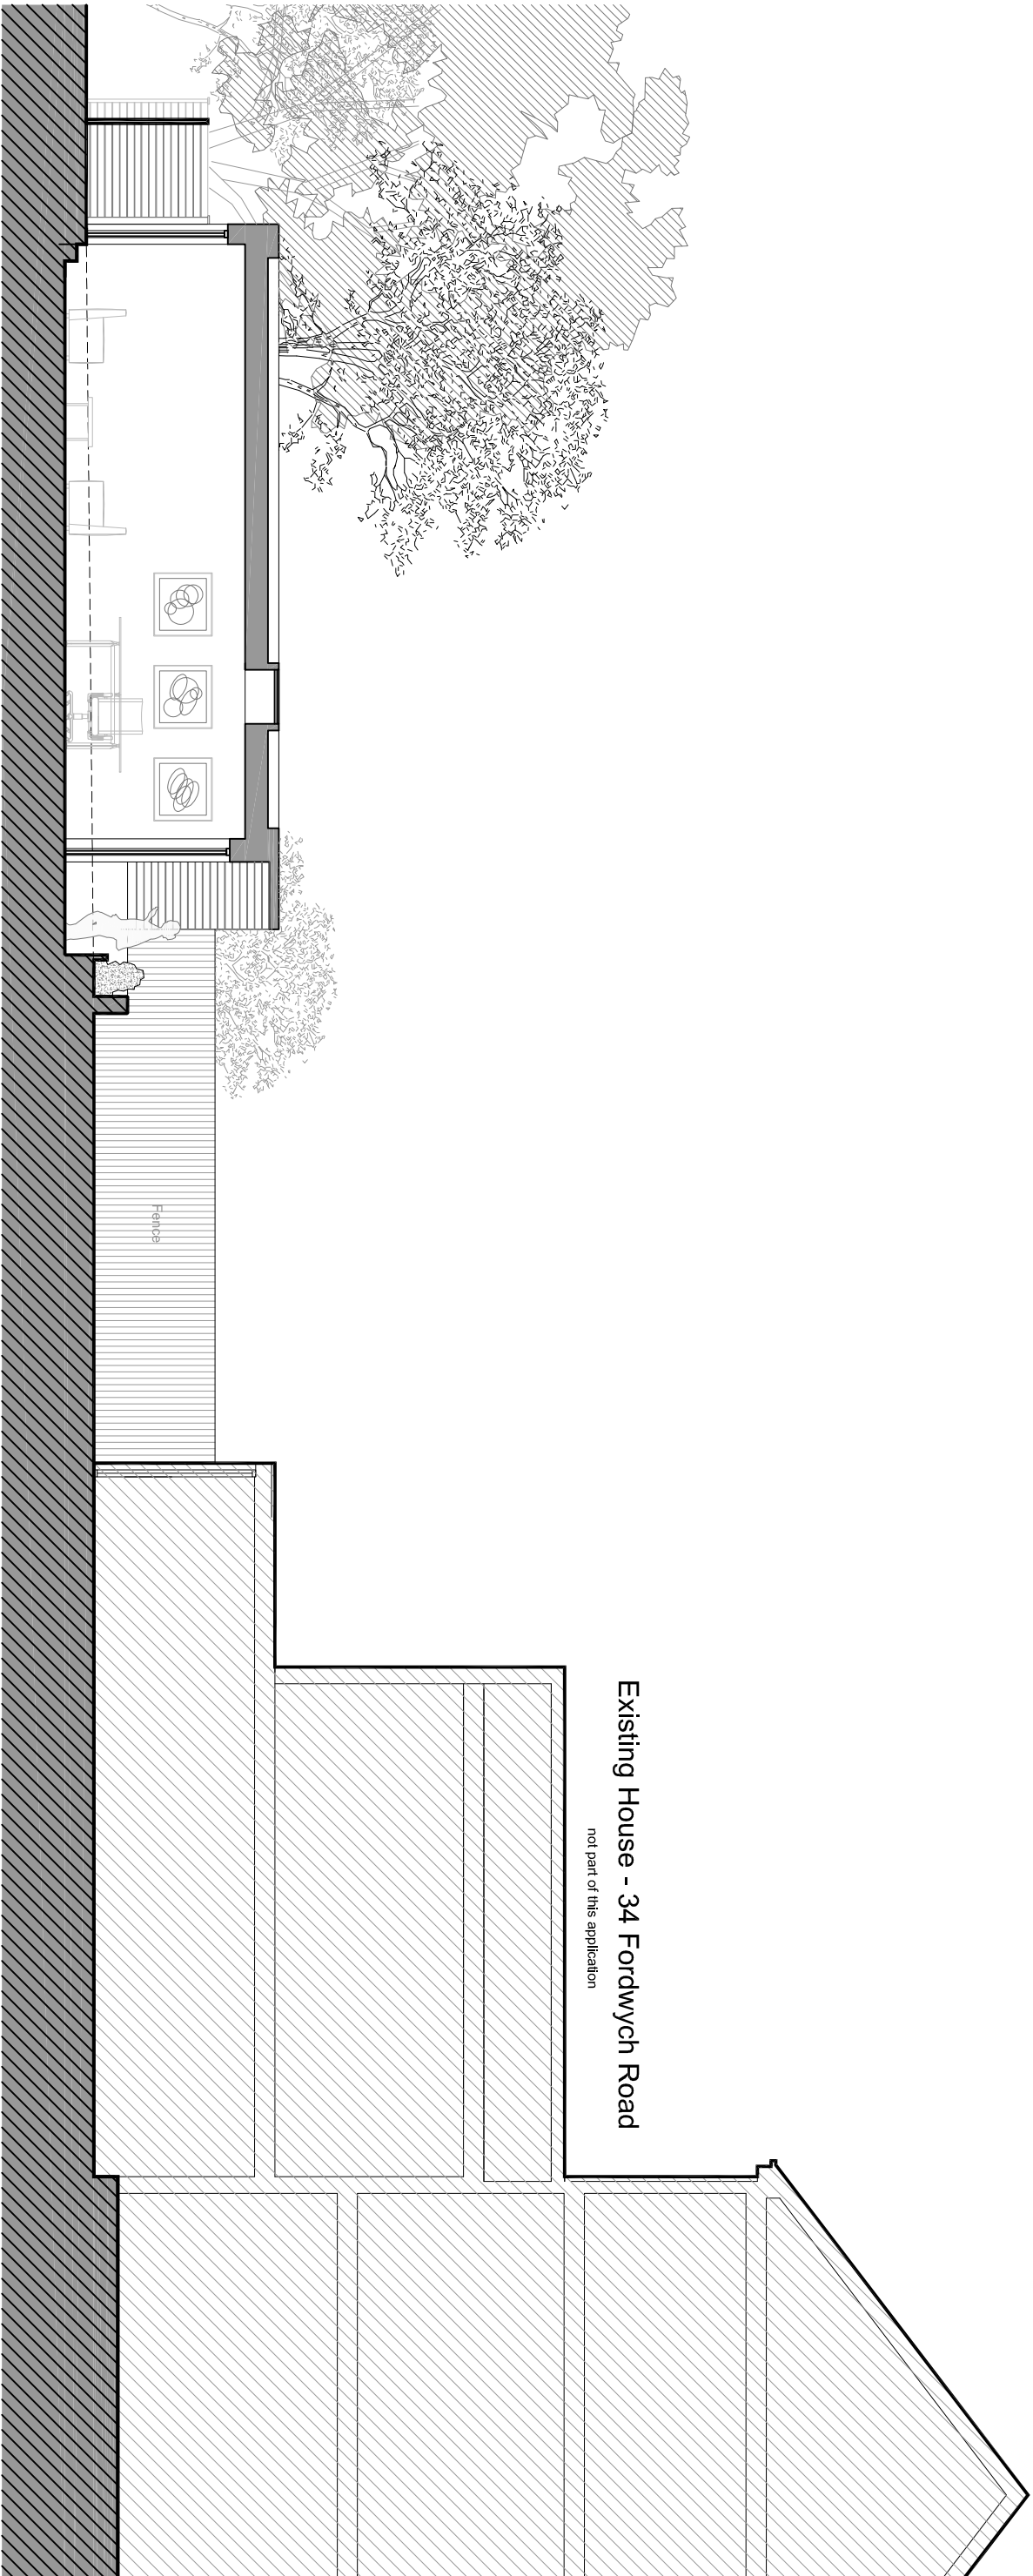

Proposed Section AA | 1:100 at A3

**brooks
murray**

Brooks Murray Architects
The Arts Building, Morris Place, NA 31G
+44 (0)2077399955 architects@brooksmurray.com

CLIENT:

Mr. J. Hoger

JOB:

34 Fordwych Road,
West Hampstead
NW2 3TG

DRAWING TITLE:

Home Office
Proposed Section AA

SCALE:

1:100 @A3

DATE:

October 2020

STATUS:

Planning

DRAWING NUMBER: 1195.37-HO-300

REV: 08

ISSUED BY:

