


- KEY**
- AREA COVERED BY EMERGENCY LIGHTING
3 HR NON MAINTAINED
 - HALF HOUR FIRE RATED DOOR WITH SELF CLOSER
 - VISION PANEL (FIRE RESISTING GLASS)
 - DOOR WITH PANIC BOLT
 - DOOR WITH SIMPLE FASTENING
 - FIRE ALARM CALL POINT
 - FIRE ALARM SOUNDER
 - FIRE BLANKET IN CONTAINER
 - CARBON DIOXIDE FIRE EXTINGUISHER
 - WATER FIRE EXTINGUISHER
 - AREA COVERED BY AUTOMATIC SMOKE DETECTOR
 - AREA COVERED BY AUTOMATIC HEAT DETECTOR
 - FIRE EXIT SIGN - 3HR NON MAINTAINED REF;
MANVIER EXN WITH PICTOGRAM PEAD
 - FIRE ALARM PANEL
 - DENOTES THE SALE AND CONSUMPTION OF ALCOHOL
AND THE PROVISION OF LATE NIGHT REFRESHMENT

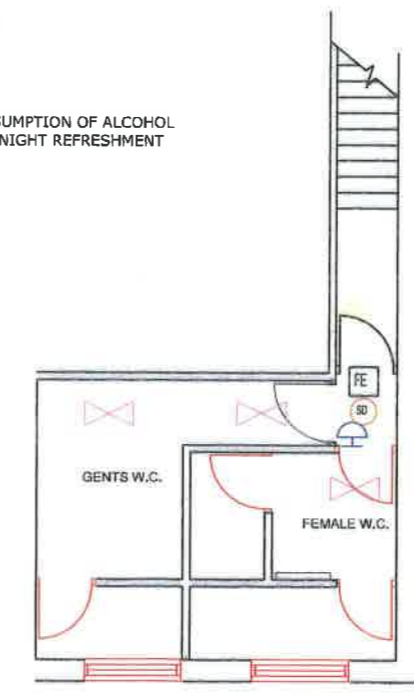

REV	DATE	DETAILS	DRAWN
A	22.12.14	External Licensing Area updated	JB
-	15/7/14	1st Issue	JB

ON BEHALF OF

PROJECT TITLE
252-254 West End Lane,
London,
NW6 1LU

DRAWING TITLE Premises License Plan	SCALE 1:100 @ A3
DRAWN JB	DATE FEB 2014
CHECKED	DWG NO. bp309-02
	REV A