

Houses in lane off Frognal, Hampstead

October 2018

99 AR
Landscape Design Package

01 - Planting + Design Statement	07 - Communal Areas Planting Plans 1/50
02 - Concept Layout Plan 1/100	08 - Communal Areas reference
03 - Materials references	09 - East House Planting Plan 1/50
04 - Trees, Shrubs, Climbers Plan 1/100	10 - West House Planting Plan 1/50
05 - Trees references	11 - Private Gardens references
06 - Shrubs and Climbers references	12 - Plant List and Schedule

Houses in lane off Frognal, Hampstead

October 2018

LANDSCAPE DESIGN STATEMENT

In this revised proposal, we have taken into account the comments made by the panel towards our initial package.

Our design still suggests integrating the existing mature trees into the overall landscape but has increased privacy with a fence made of slatted horizontal trellis panels with minimal gaps to let some light through. The hard landscape materials selected will allow for natural drainage into the planting areas, and materials and colours have been chosen to work with the architects palette.

As you enter the space, the eye is drawn through the central communal area, between multi stem trees and low planting to an attractive focal tree that offers seasonal interest and impact. This tree also providea link between the 2 individual gardens of the properties. For these, we would like to create screening and privacy without physical barriers; so the lines of clipped, evergreen hedging will follow the architectural lines of the houses, proving natural glimpses across the 2 gardens, without a direct line of site.


The palette of trees and shrubs has been carefully selected to offer a nice contrast to the existing, but without looking out of place. We have chosen some deciduous varieties that will offer greater autumn colours whilst letting the light through during Winter months. To help link the planting scheme, some of the proposed new trees will have purple foliage, tying in with the existing *Prunus cerasifera* 'Purpurea'. Key to our selection was also suitability of size for the space :therefore, our selection suggests some small multistem trees and shrubs such as *Stewartia pseudocamilla*, *Acer palmatum* 'Osakasuki', *Cornus kousa* var. *chinensis* and *Viburnum x bodantense*. All of these provide a diverse range of habitats and seasonal amenity value.

We have selected dome shaped native *Taxus baccata* and Spindle to creating a strong visual link between the gardens and provide a foil to the softer herbaceous scheme. The existing mature Hawthorn hedge provides a welcome green backdrop to the new house and will be an integral part of the scheme for privacy.

The herbaceous underplanting will offer a lush, mix of evergreen and decidious plants tp provide an attractive and natural outlook from the houses, following the existing slope towards the fence. The palette of herabceous plants will be able to grow in semi shade conditions without too much maintenance once installed and growing. Flowering season is extended and staggered, offering interest all year round. Everyhting has been carefully selected to work alongside the existing trees, with minimal root disturbance and to help create a link between the site's mature trees, the proposed ones and the newly built houses.

It is also important to us to help promote diversity in the garden. This rich mix of plants will provide a haven for insects and small animals and birds in the gardens.

ALL MATERIALS TO BE APPROVED BY ARCHITECTS.
ALL MATERIALS TO MATCH INDOORS WHEN POSSIBLE.

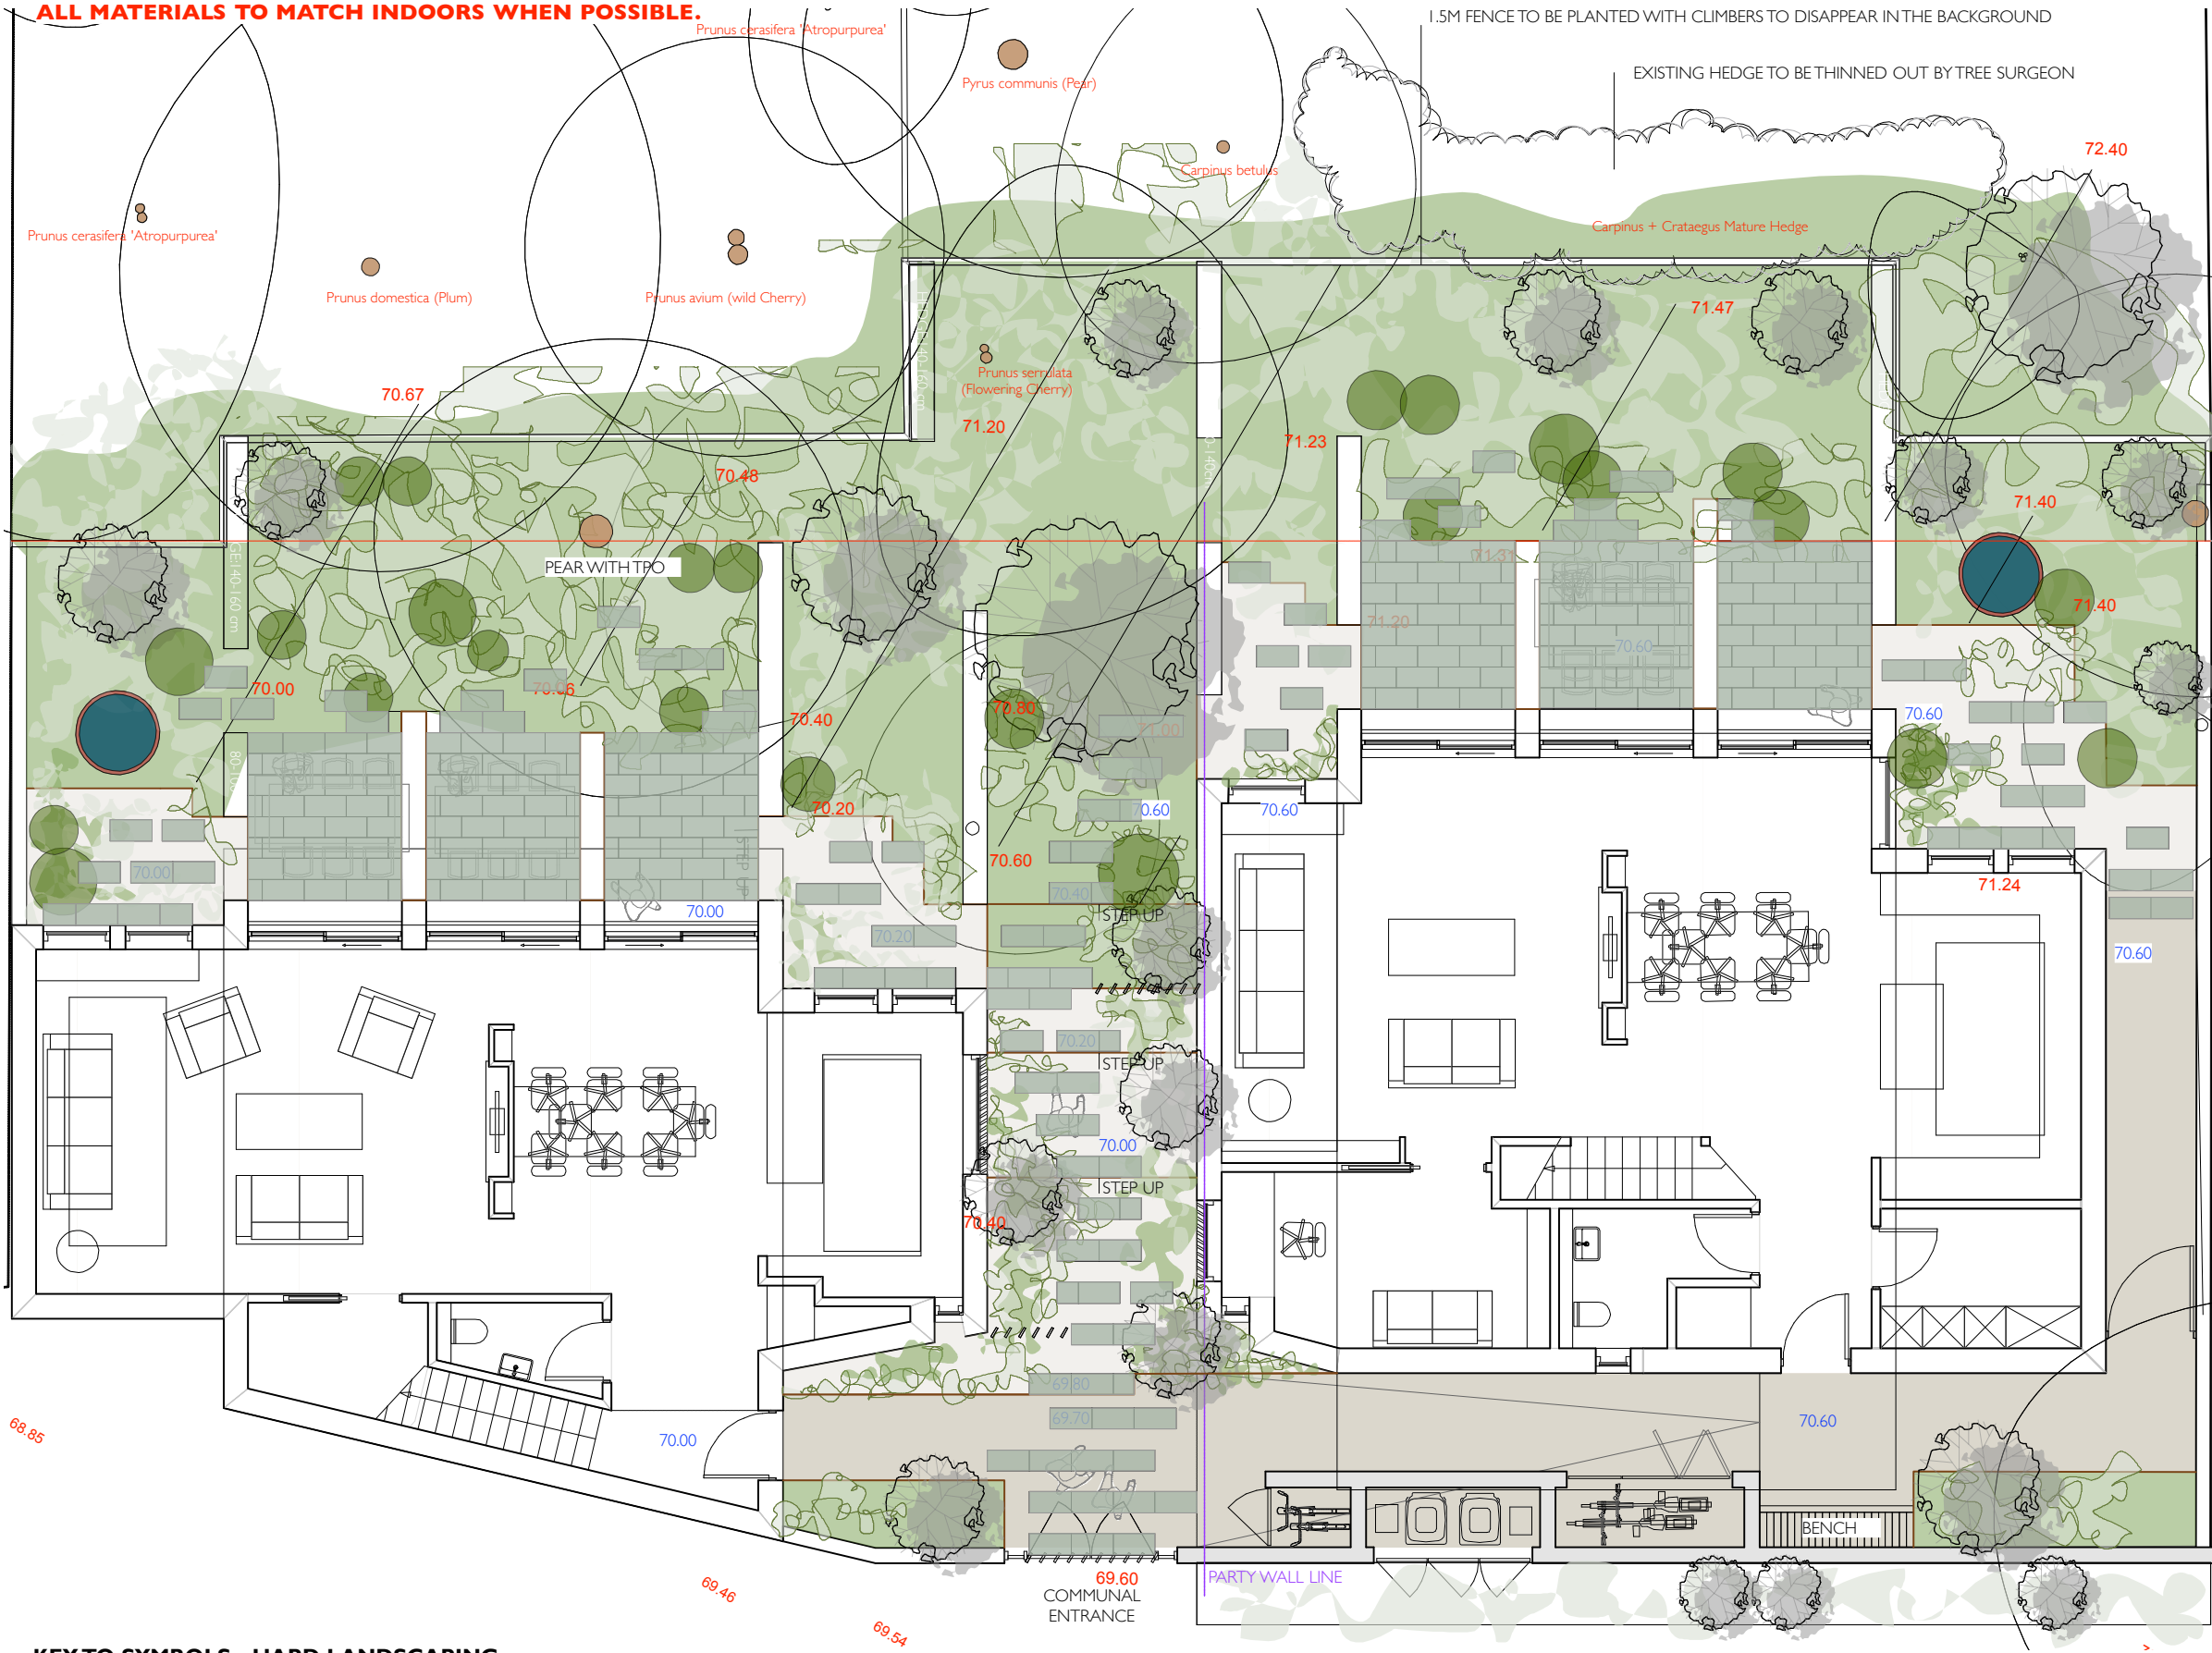

KEY TO SYMBOLS - HARD LANDSCAPING

- NATURAL SLATE PAVING- 30MM THICK MANDARIN STONE GRIS RIVEN SLATE, 90X60CM, DRY INSTALLATION TO PROTECT TREE'S ROOTS 3MM OPEN JOINTS FOR DRAINAGE
- GRAVEL TRENCH DETAIL TO RUN IN FRONT OF PILLARS TO COLLECT WATER RUN OFF SILVER GREY GRANITE FROM CED STONE TBC CORTEN EDGING DETAIL

- RESIN BOUND - PERMEABLE STERLING FROM SURESET TBC CORTEN TRIM TO FORM EDGES
- GRAVEL - PERMEABLE SILVER GREY GRANITE FROM CED STONE CORTEN TRIM TO FORM EDGES

- BUILT IN CORTEN FEATURE FENCE MADE OF 90 W X 1200mm H CORTEN PLANKS CONCRETED INTO GROUND
- BOUNDARY FENCE - WIDE SLATTED PANELS 45mm BOARDS WITH 15mm GAPS FROM THE GARDENTRELLIS.CO.UK, 1800Wx1500H TO BE PAINTED DARK GREY TBC



WATER
FEATURE
BOWL

SLOPES

PLANTING



HERBACEOUS
PLANTING



YEWE HEDGES





CLIPPED SHRUBS




TREES AND
BIG SHRUBS

COPYRIGHT OF THIS DRAWING IS THE PROPERTY OF SARA JANE ROTHWELL OF LONDONGARDENDESIGNER.
AND MAY NOT BE REPRODUCED WITHOUT THEIR PERMISSION. DO NOT SCALE OFF DRAWINGS.
WORK FROM FIGURED DIMENSIONS ONLY AND VERIFY ON SITE.

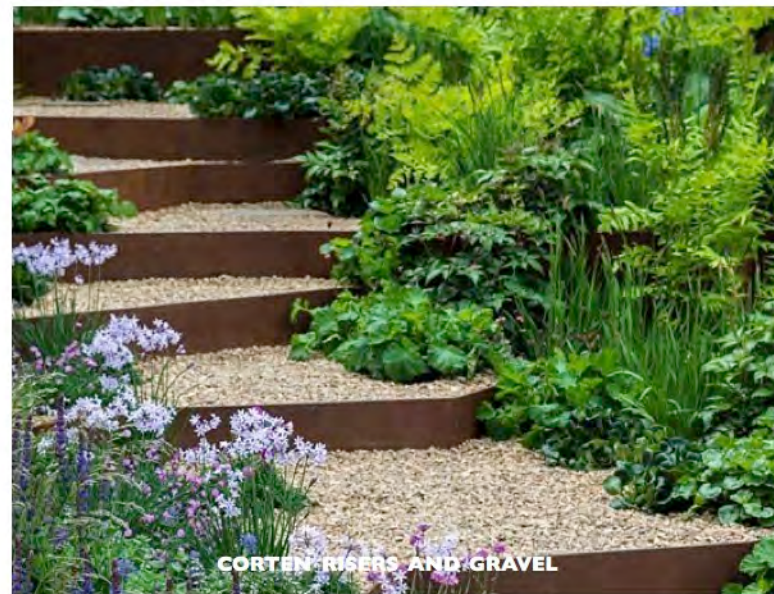

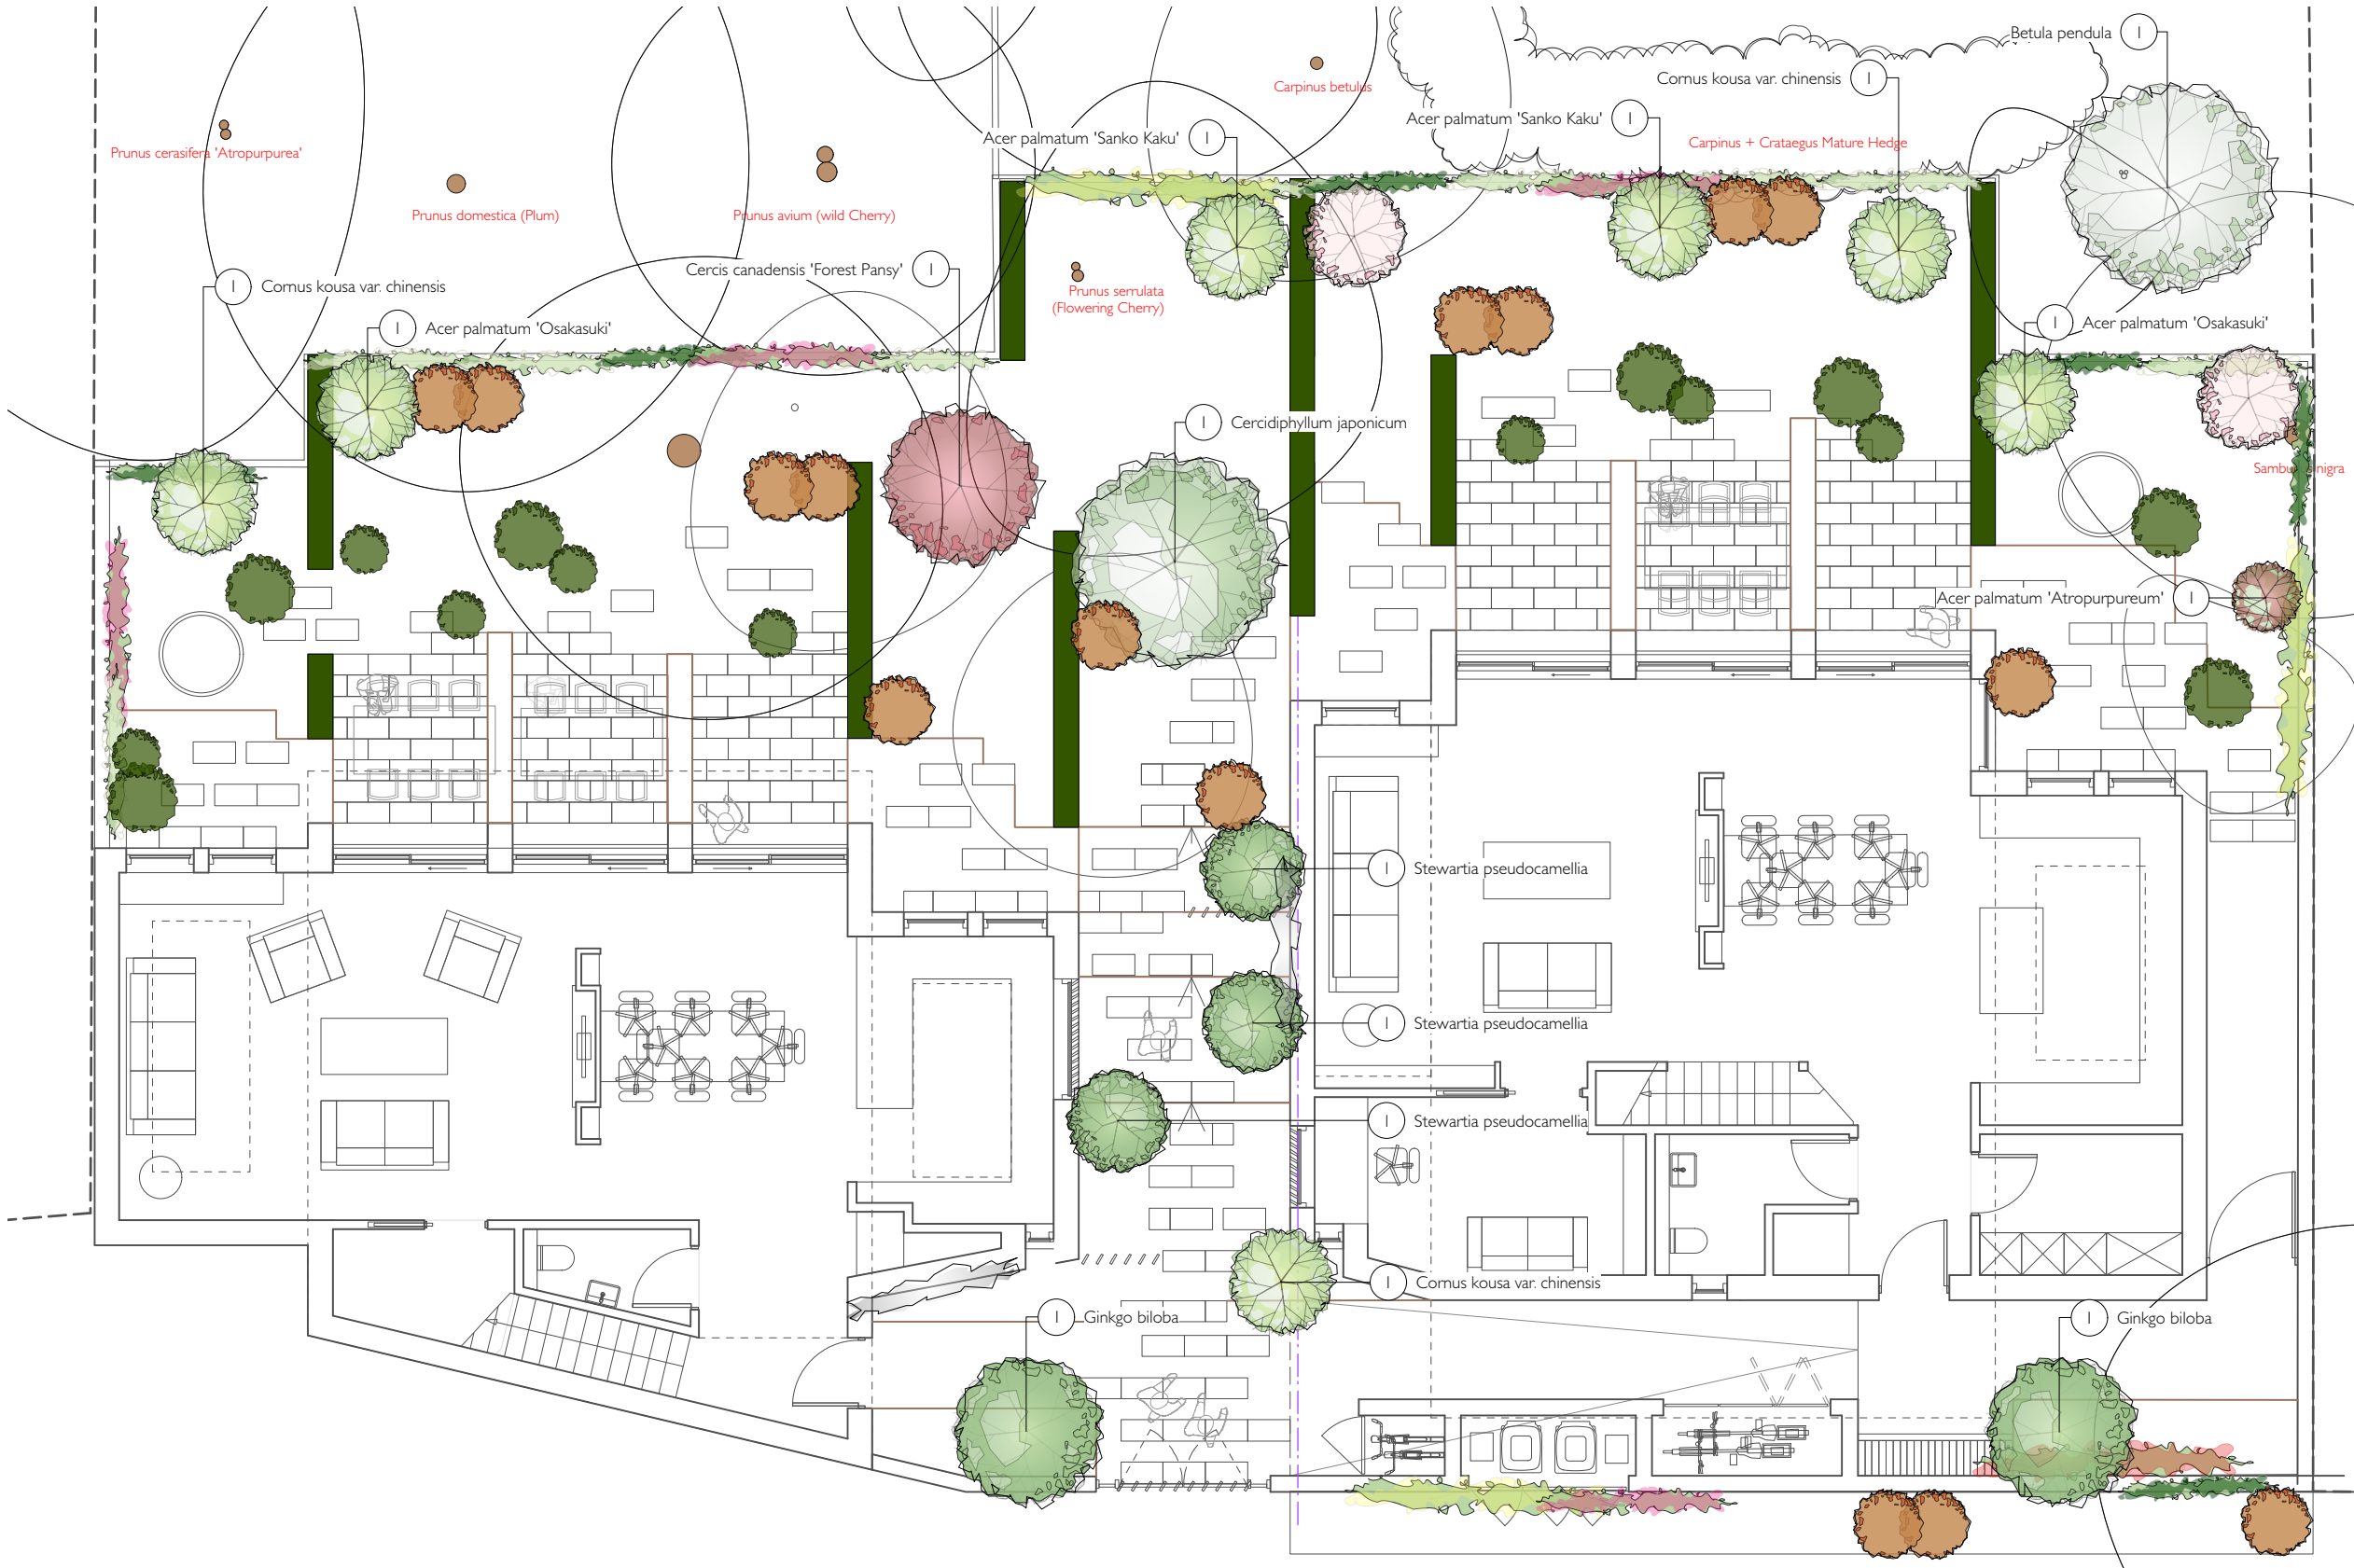

KEY TO SYMBOLS - SHRUBS AND CLIMBERS NB** all trees are specified on plan

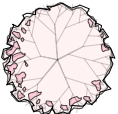SHRUBS	CLIMBERS FOR A SUNNY POSITION	CLIMBERS FOR A SHADY POSITION
 Viburnum x bodantense 'Charles Lamont'	 Trachelospermum jasminoides	 Hydrangea anomala subsp. petiolaris
 Taxus baccata 55 or 85cm clipped dome	 Lonicera periclymenum 'Serotina'	 Parthenocissus 'Veitchii'
 Euonymus alatus 'Compactus'	 Rosa banksiae 'Lutea'	
	 Clematis urophylla 'Winter Beauty'	

PLANT LIST

TREES AND SHRUBS	CLIMBERS
1 Acer palmatum 'Atrorpurpureum'	6 Clematis urophylla 'Winter Beauty'
2 Acer palmatum 'Osakasuki'	2 Hydrangea subspecies Petiolaris
2 Acer palmatum 'Sanko Kaku'	4 Lonicera periclymenum 'Serotina'
1 Betula pendula	1 Parthenocissus 'Veitchii'
1 Cercidiphyllum japonicum	3 Rosa banksiae 'Lutea'
1 Cercis canadensis 'Forest Pansy'	9 Trachelospermum jasminoides
3 Cornus kousa var. chinensis	
15 Euonymus alatus 'Compactus'	
2 Ginkgo biloba	
3 Stewartia pseudocamellia	
8 Taxus - 55cm	
7 Taxus - 85cm	
2 Viburnum x bodnantense 'Charles Lamont'	

COPYRIGHT OF THIS DRAWING IS THE PROPERTY OF SARA JANE ROTHWELL OF LONDONGARDENDESIGNER.
AND MAY NOT BE REPRODUCED WITHOUT THEIR PERMISSION DO NOT SCALE OFF DRAWINGS.
WORK FROM FIGURED DIMENSIONS ONLY AND VERIFY ON SITE.



GINKGO BILOBA - SPRING FOLIAGE



CORNUS KOUSA -
AUTUMN FOLIAGE



CORNUS KOUSA
SPRING FLOWERS



CERCIS 'FOREST PANSY'
AUTUMN FOLIAGE



BETULA PENDULA - AUTUMN FOLIAGE



STEWARTIA - BARK DETAIL



CERCIDIPHYLLUM JAPONICUM -
SUMMER FOLIAGE



CERCIDIPHYLLUM JAPONICUM -
AUTUMN FOLIAGE



CERCIS 'FOREST PANSY'
SPRING FLOWERING



STEWARTIA PSEUDOCAMILLA -
AUTUMN COLOURS



STEWARTIA PSEUDOCAMILLA -
SUMMER FLOWERS




ACER PALMATUM 'ATROPURPUREUM'
SUMMER FOLIAGE



ACER PALMATUM 'SANGOKAKU'
SUMMER FOLIAGE



ACER 'SANGOKAKU'
AUTUMN

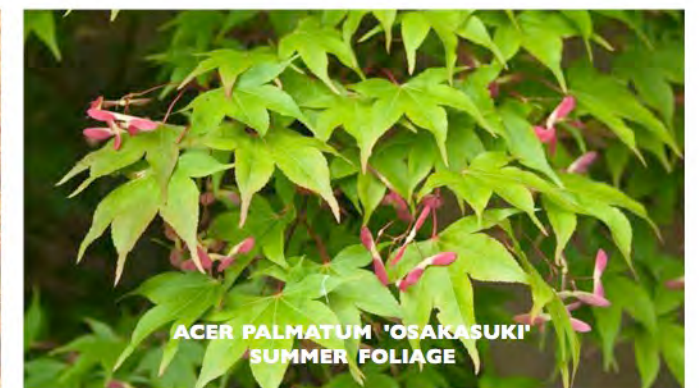

ACER PALMATUM 'OSAKASUKI'
SUMMER FOLIAGE



EUONYMUS ALATUS 'COMPACTUS' - SUMMER FOLIAGE




EUONYMUS ALATUS 'COMPACTUS' - AUTUMN FOLIAGE




VIBURNUM X BODNANTENSE - WINTER FLOWERING SHRUB



TAXUS BACCATA - HEDGES

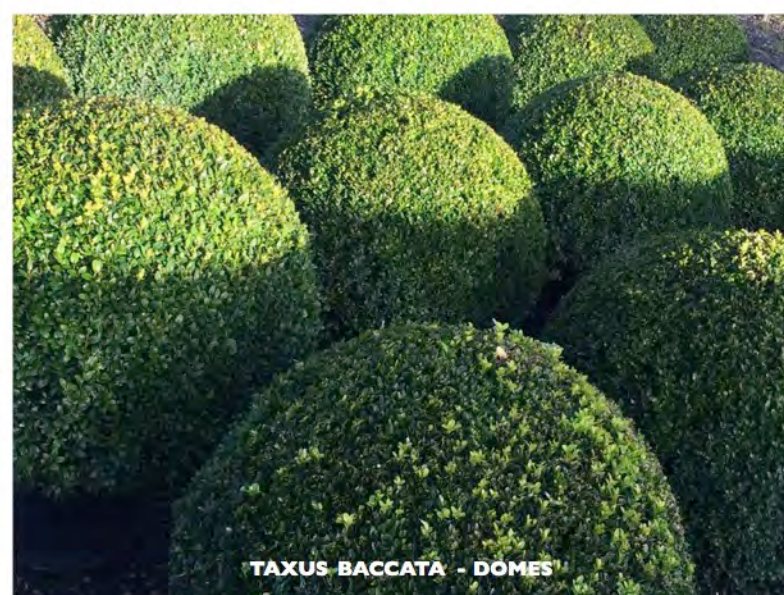

TAXUS BACCATA - DOMES

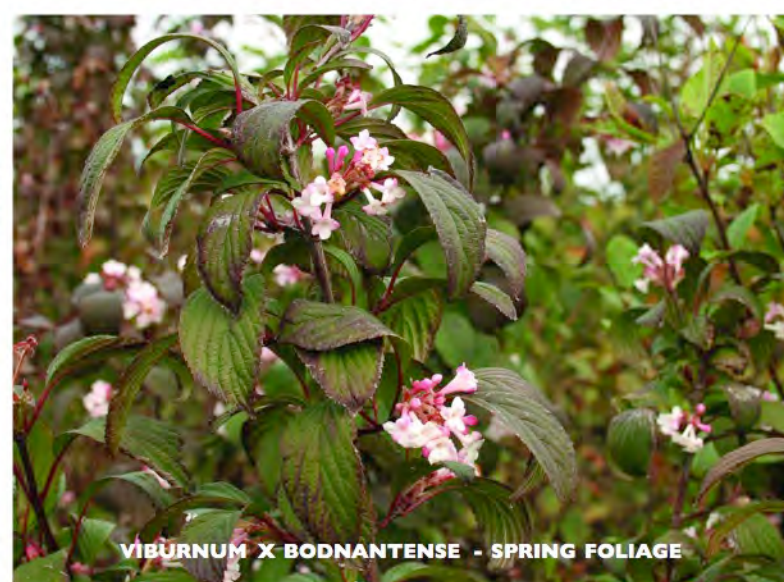

VIBURNUM X BODNANTENSE - SPRING FOLIAGE



TRACHELOSPERMUM JASMINOIDES - SUMMER FLOWERING IN SUN



HYDRANGAEA ANOMALA SUBSP. PETIOLARIS - SUMMER FLOWERING IN SHADE



LONICERA 'SEROTINA' - SUMMER FLOWERING





PARTHENOCESSUS TRICUSPIDATA - AUTUMN COLOURS



CLEMATIS 'WINTER BEAUTY' - SPRING FLOWERING




ROSA BANKSIA 'LUTEA' - SUMMER FLOWERING

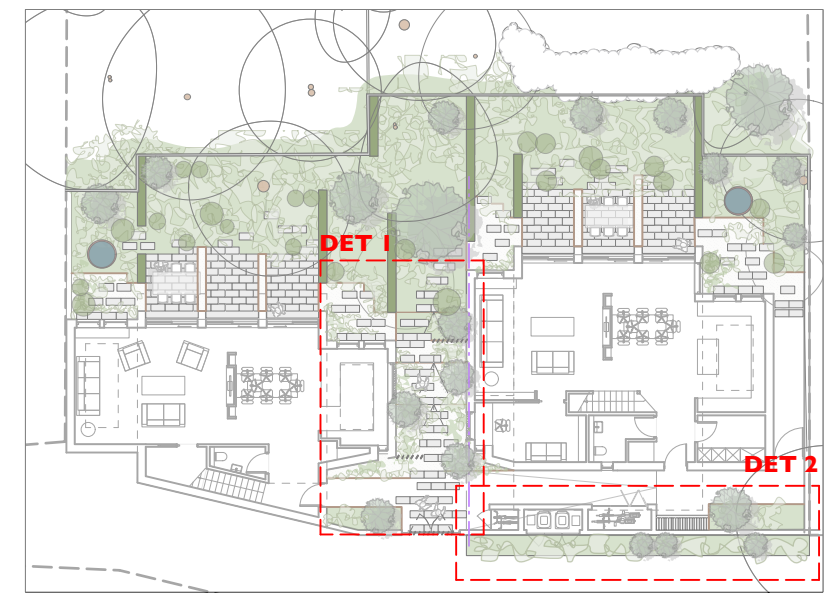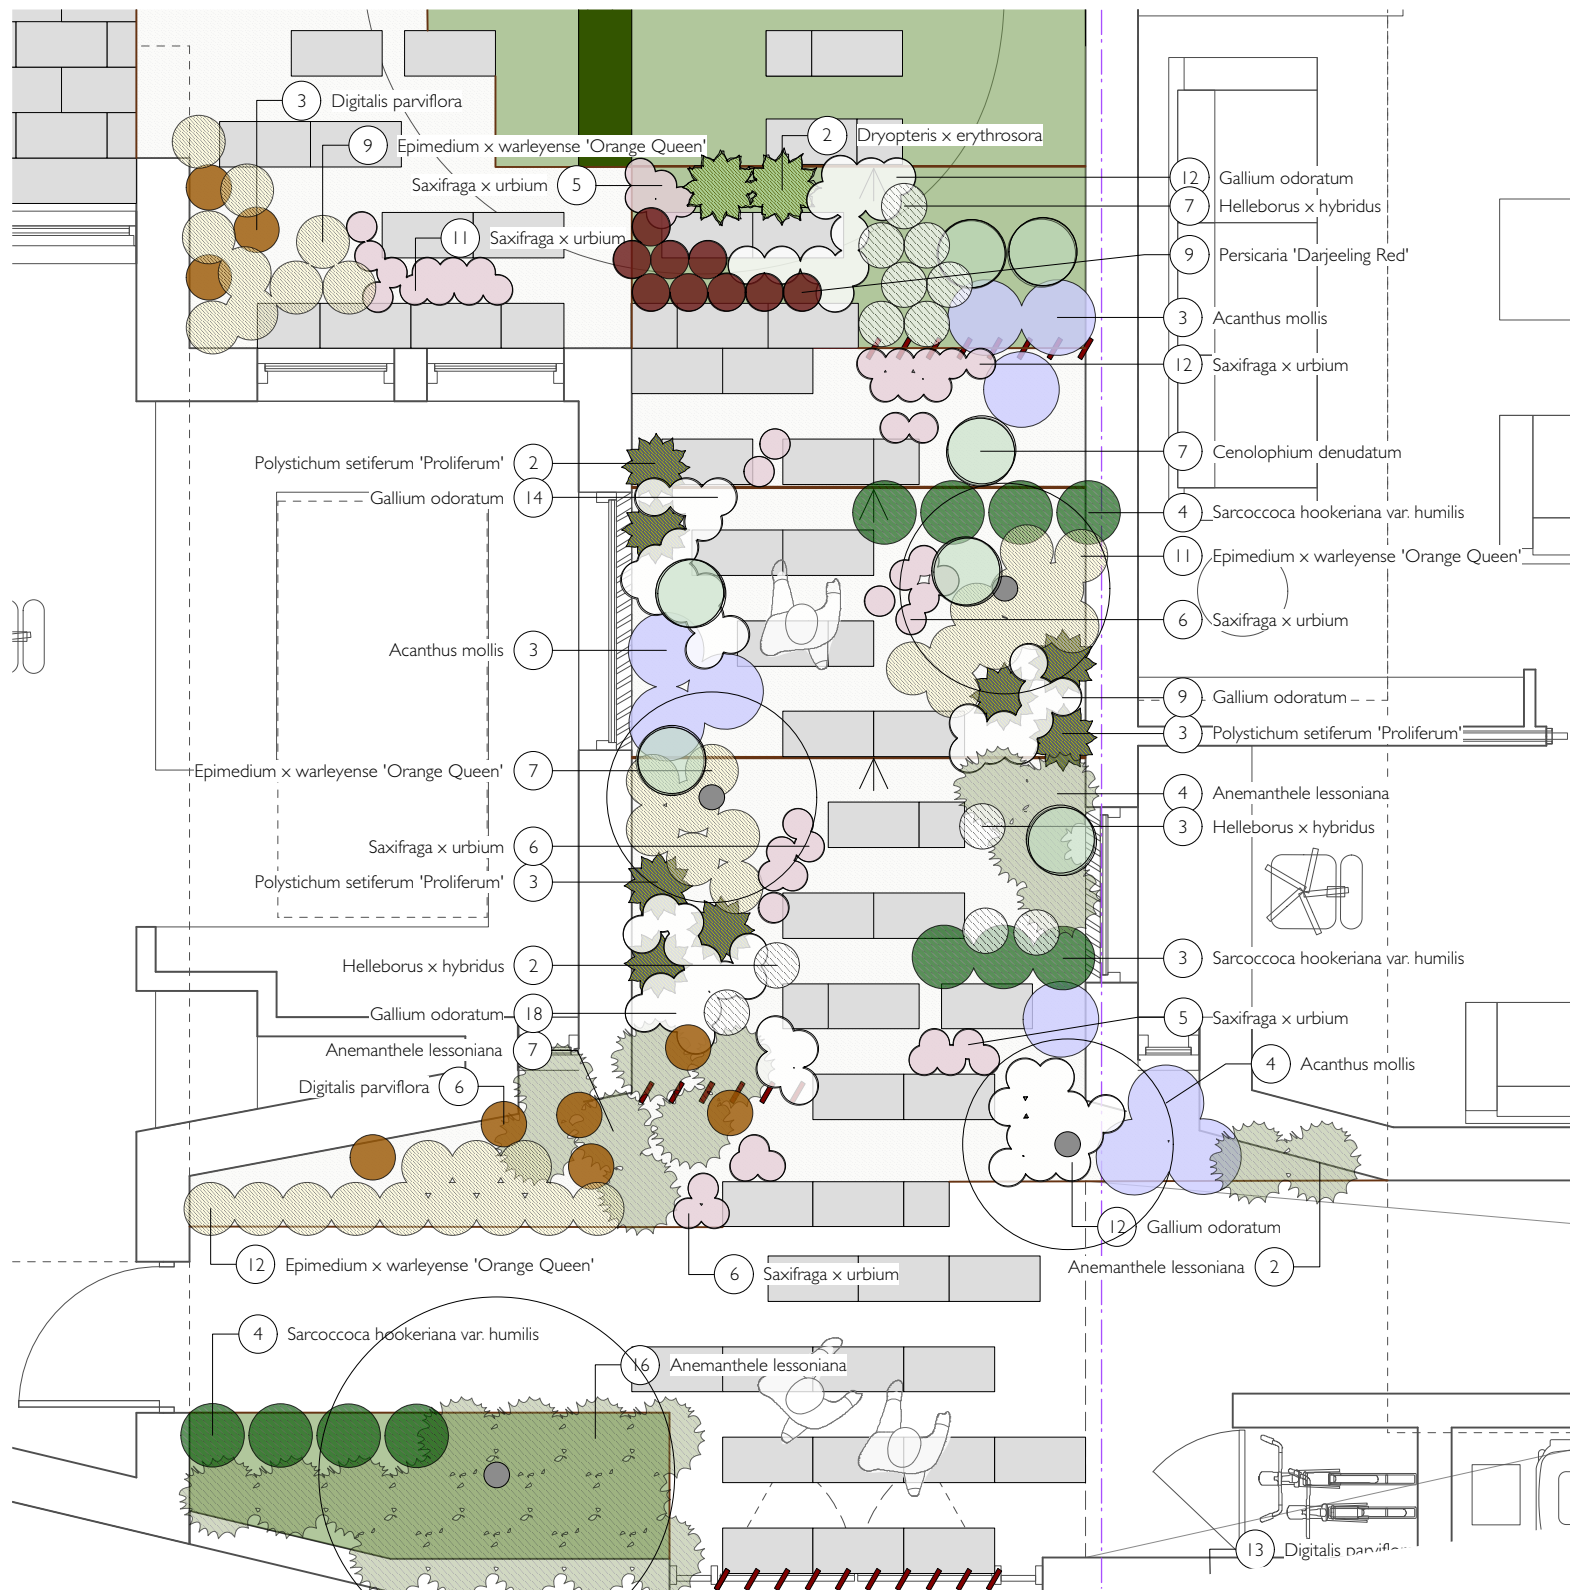

AREAS COVERED SHOWN ON LAYOUT PLAN - NOT TO SCALE


ALL PLANTING PLANS TO BE READ IN CONJUNCTION WITH TREES/SHRUBS PLAN 99-AR02. PLEASE REFER TO PLANTING REFERENCE SHEETS.

DET 1: COMMUNAL AREA BETWEEN HOUSES - GRAVEL PLANTING

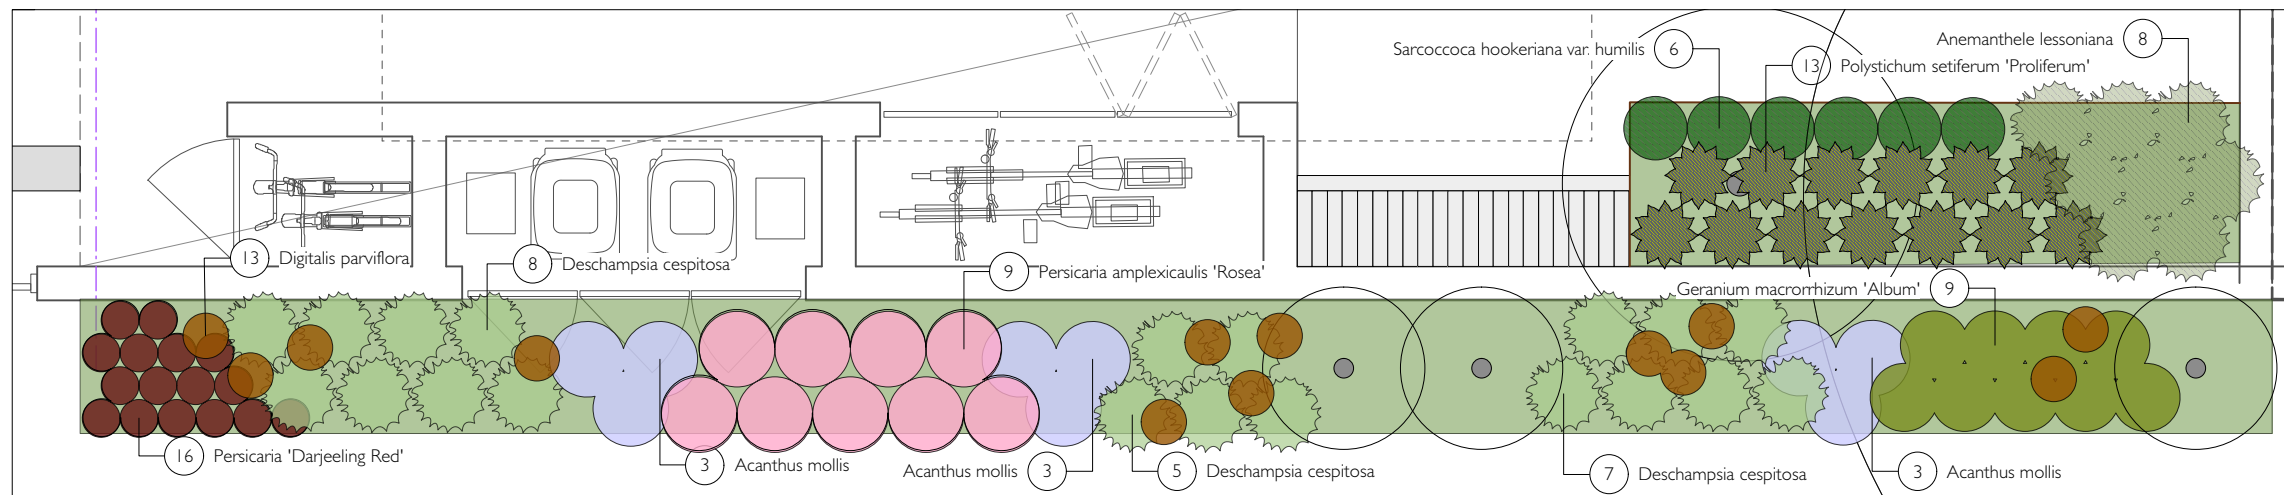

DET2: PLANTING BED AGAINST WALL

COPYRIGHT OF THIS DRAWING IS THE PROPERTY OF SARA JANE ROTHWELL OF LONDONGARDENDESIGNER. AND MAY NOT BE REPRODUCED WITHOUT THEIR PERMISSION DO NOT SCALE OFF DRAWINGS. WORK FROM FIGURED DIMENSIONS ONLY AND VERIFY ON SITE.

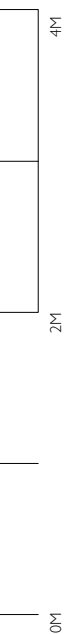




INSPIRATION - GRAVEL PLANTING



POLYSTICHUM SETIFERUM 'PROLIFERUM'

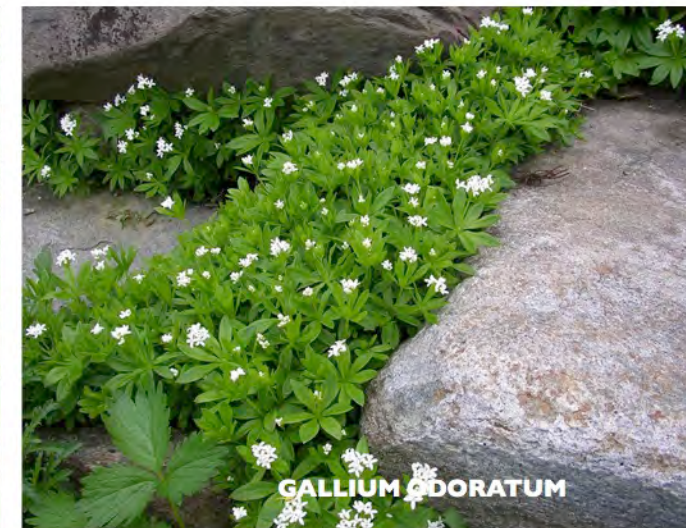

GALLIUM ODORATUM



ACANTHUS MOLLIS




INSPIRATION - GRAVEL PLANTING



SARCOCOCCA CONFUSA



HELLEBORUS X HYBRIDUS

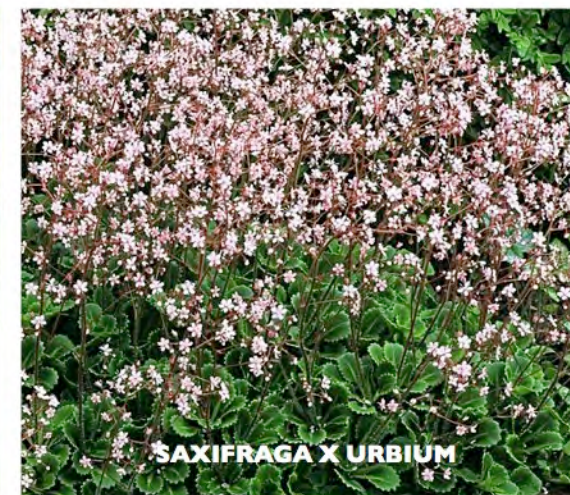

SAXIFRAGA X URBIUM



ANEMANTHELE LESSONIANA




ANEMANTHELE LESSONIANA



DIGITALIS FERRUGINEA



EPIMEDIUM X WERLENYENSEE 'ORANGE QUEEN'

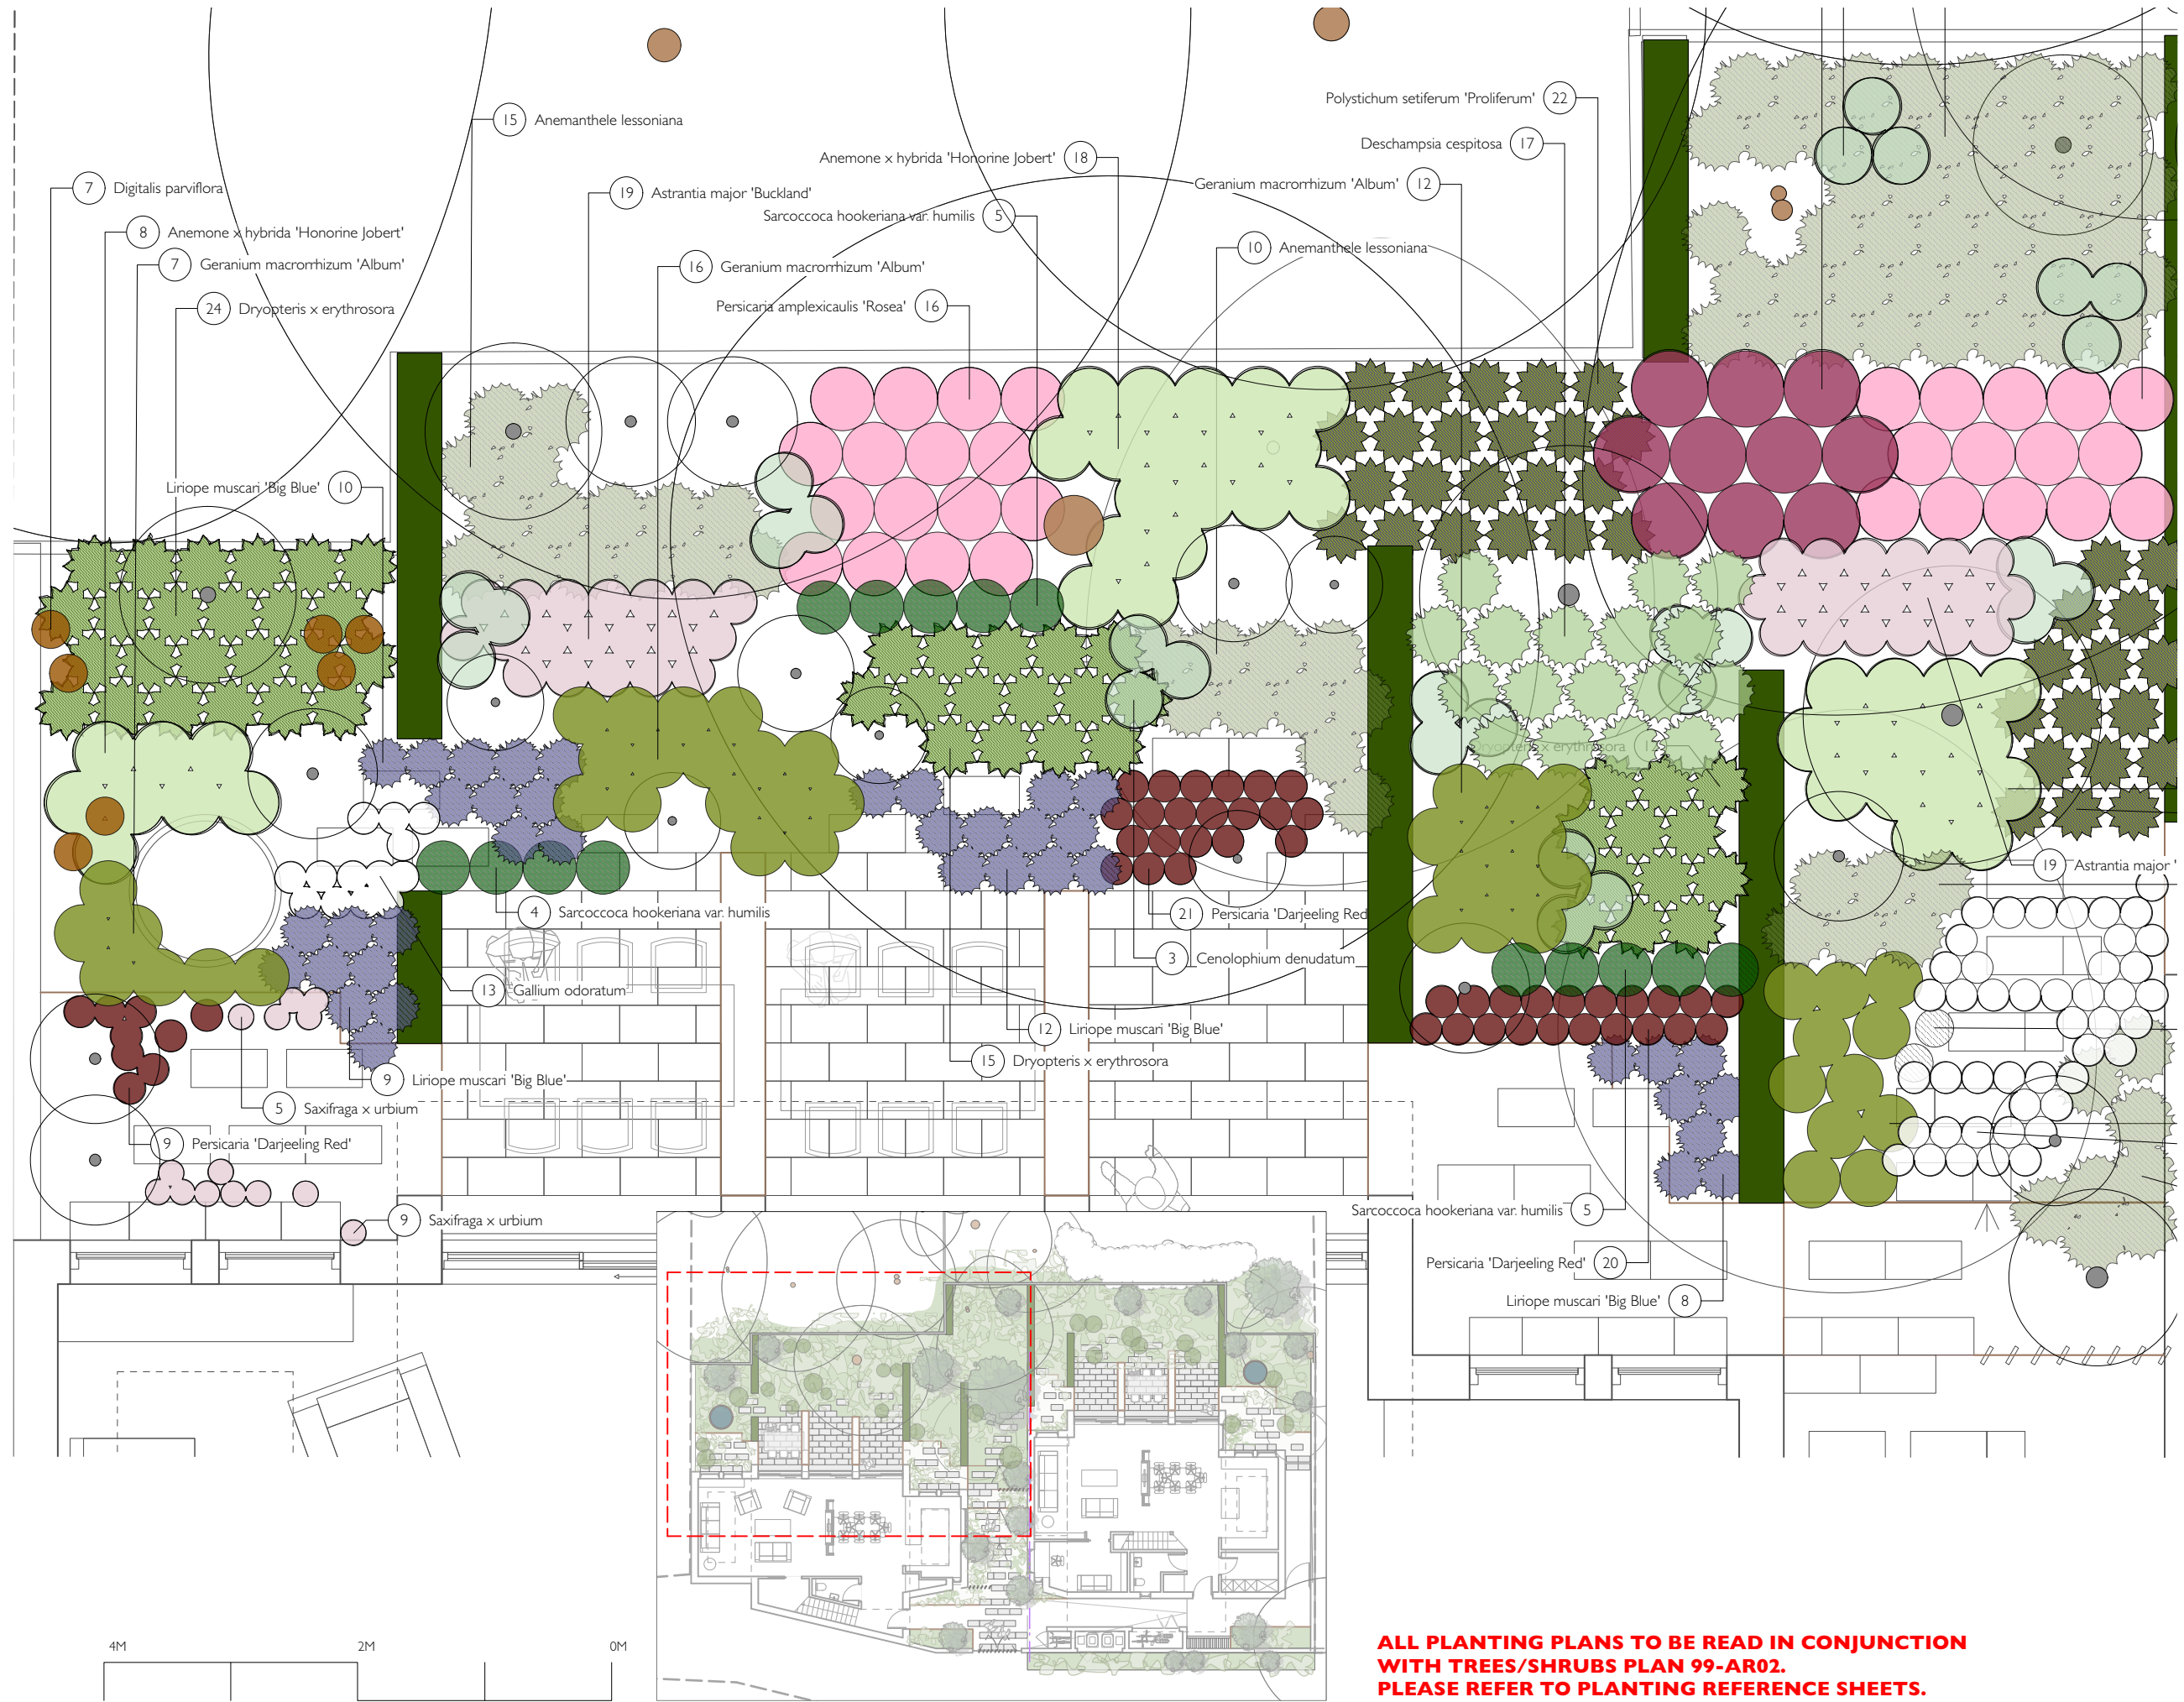

AREA COVERED SHOWN ON LAYOUT PLAN - NOT TO SCALE

**ALL PLANTING PLANS TO BE READ IN CONJUNCTION
WITH TREES/SHRUBS PLAN 99-AR02.
PLEASE REFER TO PLANTING REFERENCE SHEETS.**

COPYRIGHT OF THIS DRAWING IS THE PROPERTY OF SARA JANE ROTHWELL OF LONDONGARDENDESIGNER.
AND MAY NOT BE REPRODUCED WITHOUT THEIR PERMISSION DO NOT SCALE OFF DRAWINGS.
WORK FROM FIGURED DIMENSIONS ONLY AND VERIFY ON SITE.



ANEMONE 'HONORINE JOBERT'



ASTRANTIA MAJOR 'BUCKLAND'



CENOLOPHIUM DENUDATUM



SARCOCCOCA HOOKERIANA VAR. HUMILIS



DRYOPTERIS X ERYTHROSORA



DESCHAMPSIA CESPITOSA 'GOLDSCHLEIER'



EUPATORIUM 'PURPLE BUSH'



PERSICARIA AMPLEXICAULIS 'ROSEA'




GERANIUM MACCRORHIZUM 'ALBUM'



LIRIOPE MUSCARI



ANEMANTHELE LESSONIANA

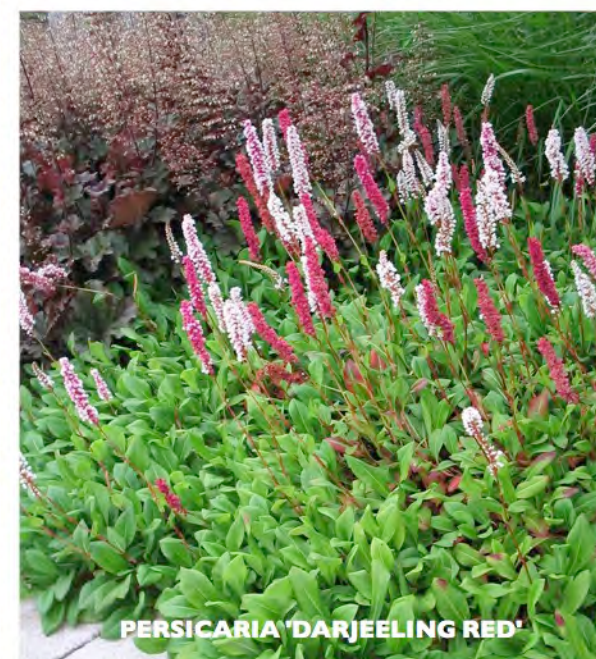

PERSICARIA 'DARJEELING RED'



SAXIFRAGA X URBUM

TREES/SHRUBS		
Qty	Latin Name	Scheduled Size

1	Acer palmatum 'Atropurpureum'	175/200
2	Acer palmatum 'Osakasuki'	175/200
2	Acer palmatum 'Sanko Kaku'	175/200
1	Betula pendula	14/16
1	Cercidiphyllum japonicum	300/350
1	Cercis canadensis 'Forest Pansy'	200/250
3	Cornus kousa var. chinensis	175/200
15	Euonymus alatus 'Compactus'	20lt
2	Ginkgo biloba	14/16
3	Stewartia pseudocamellia	150/175
8	Taxus - clipped dome	55/70cm
7	Taxus - clipped dome	85/100cm
2	Viburnum x bodnantense 'Charles Lamont'	175/200

48

CLIMBERS		
Qty	Latin Name	Scheduled Size

6	Clematis urophylla 'Winter Beauty'	12lt
2	Hydrangea subspecies Petiolaris	20lt
4	Lonicera periclymenum 'Serotina'	12lt
1	Parthenocissus 'Veitchii'	7lt
3	Rosa banksiae 'Lutea'	7lt
9	Trachelospermum jasminoides	12lt

25

COMMUNAL AREAS HERBACEOUS		
Qty	Latin Name	Scheduled Size

19	Acanthus mollis	P9
37	Anemanthele lessoniana	2lt
7	Cenolophium denudatum	P9
20	Deschampsia cespitosa	2lt
22	Digitalis parviflora	P9
2	Dryopteris x erythrosora	3lt
39	Epimedium x warleyense 'Orange Queen'	P9
65	Gallium odoratum	P9
9	Geranium macrorrhizum 'Album'	P9
12	Helleborus x hybridus	2lt
25	Persicaria 'Darjeeling Red'	P9
9	Persicaria amplexicaulis 'Rosea'	P9
21	Polystichum setiferum 'Proliferum'	3lt
17	Sarcococca hookeriana var. humilis	5lt
51	Saxifraga x urbium	P9

355

COMMUNAL AREAS HERBACEOUS		
Qty	Latin Name	Scheduled Size

122	Anemanthele lessoniana	2lt
60	Anemone x hybrida 'Honorine Jobert'	P9
58	Astrantia major 'Buckland'	P9
45	Cenolophium denudatum	P9
28	Deschampsia cespitosa	2lt
7	Digitalis parviflora	P9
81	Dryopteris x erythrosora	3lt
16	Eupatorium 'Purple Bush'	2lt
89	Gallium odoratum	P9
65	Geranium macrorrhizum 'Album'	P9
2	Helleborus x hybridus	2lt
88	Liriope muscari 'Big Blue'	P9
66	Persicaria 'Darjeeling Red'	P9
48	Persicaria amplexicaulis 'Rosea'	P9
38	Polystichum setiferum 'Proliferum'	3lt
40	Sarcococca hookeriana var. humilis	5lt
27	Saxifraga x urbium	P9

880

PLEASE NOTE: All scheduled sizes may vary depending on planting season. All varieties depend on availabilities at the time of planting. All varieties have been selected carefully for this project, please do not amend unless otherwise specified by LGD.



drawn by
EV
drawing n°
99AR-06

date
October 2018
scale

project name
Hampstead
drawing title
Plant list and Schedule

www.londongardendesigner.com

m. 07976 155 282
sj@londongardendesigner.com

LONDON
GARDENDESIGNER

