



FITTINGS TO SHOP UNIT 30, BLOCK G, EUSTON CENTRE, LONDON N.W. 1.
 FOR MESSRS DATA PROCESSING FACILITIES LTD ~ FORM DESIGN LIMITED.

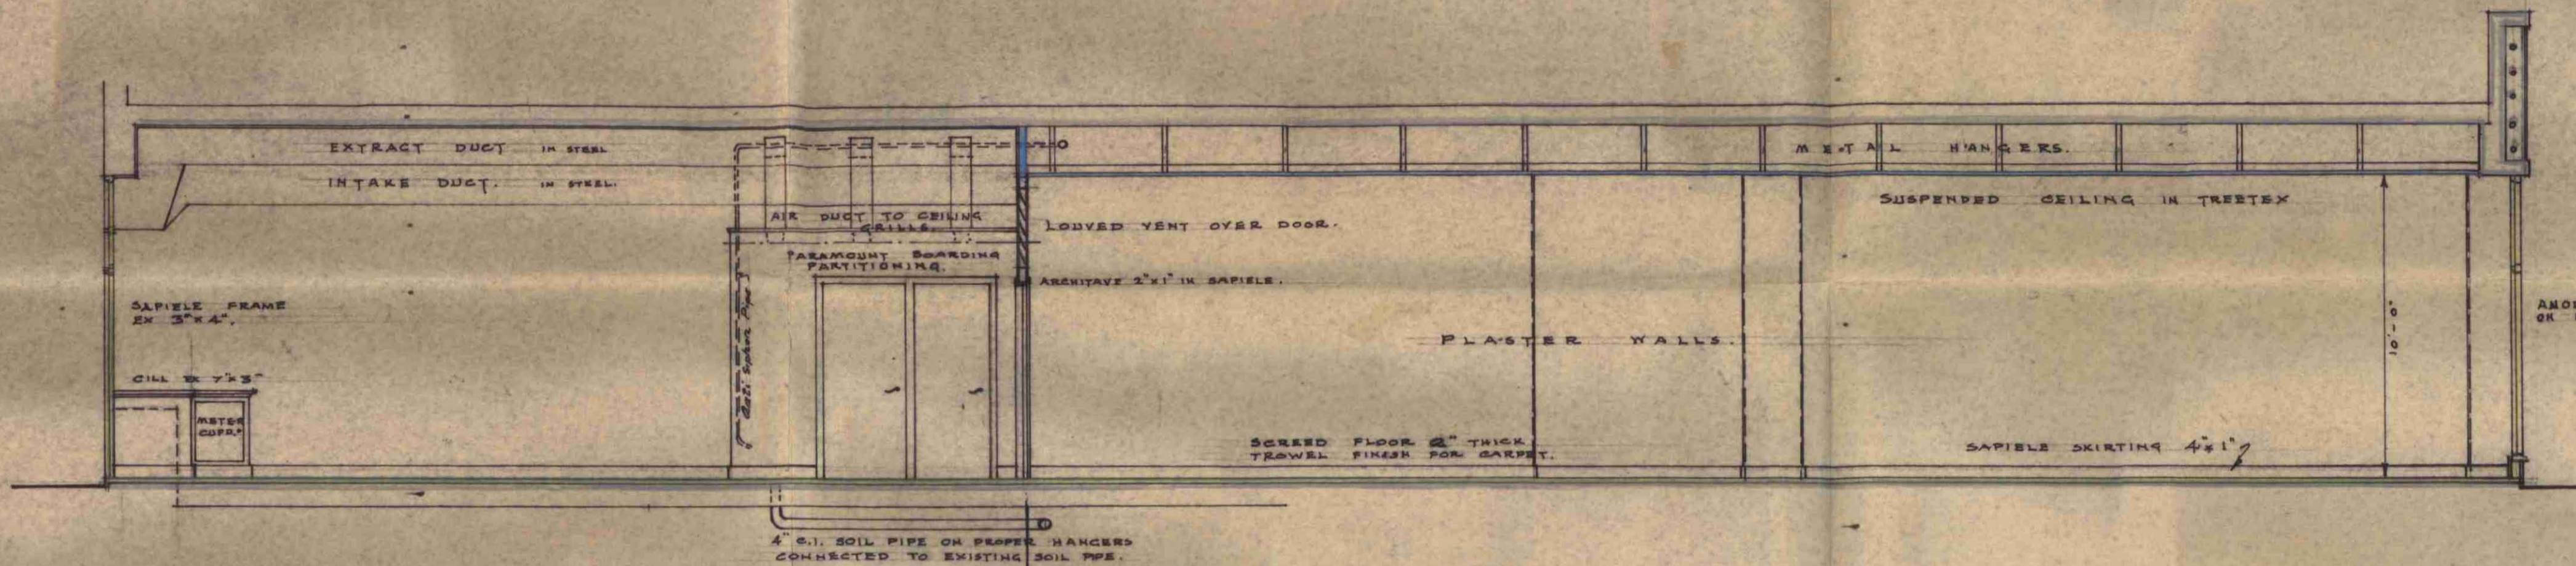


L O N G S E C T I O N .

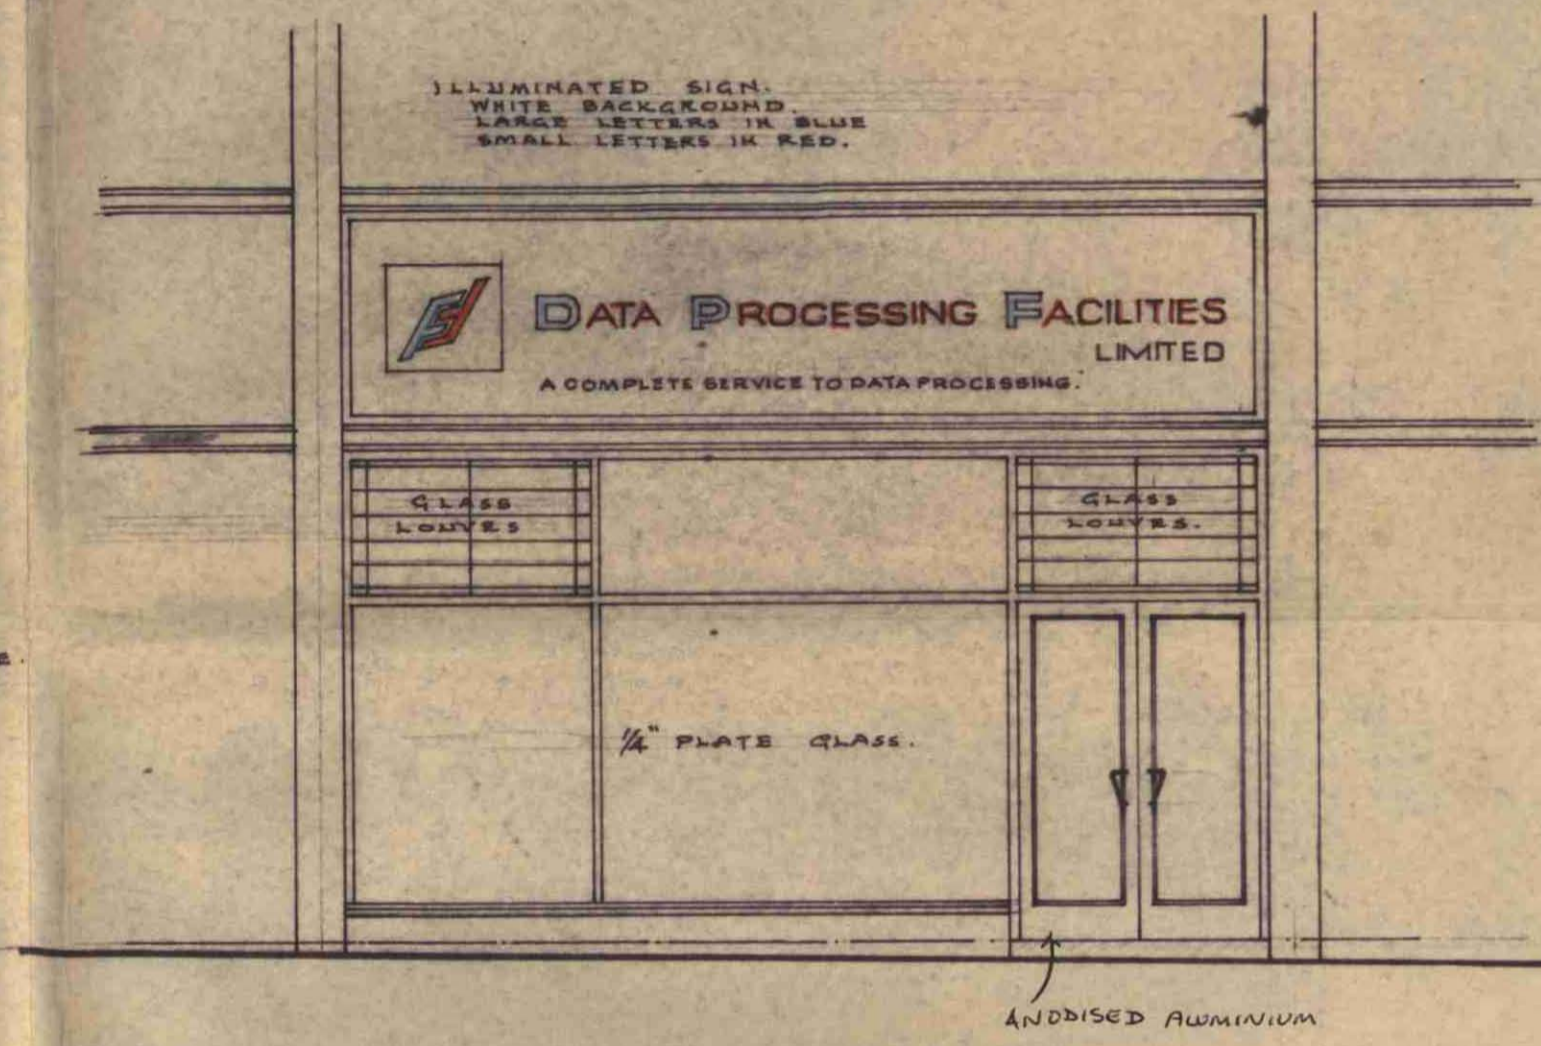


ELEVATION TO EUSTON ROAD.

NOTE:
 PARTITIONS IN PARAMOUNT BOARD
 I.E. 1/2\"/>

13 AMP PLUGS FOR TYPEWRITERS ETC
 13 AMP PLUGS FOR NIGHT STORAGE HEATERS

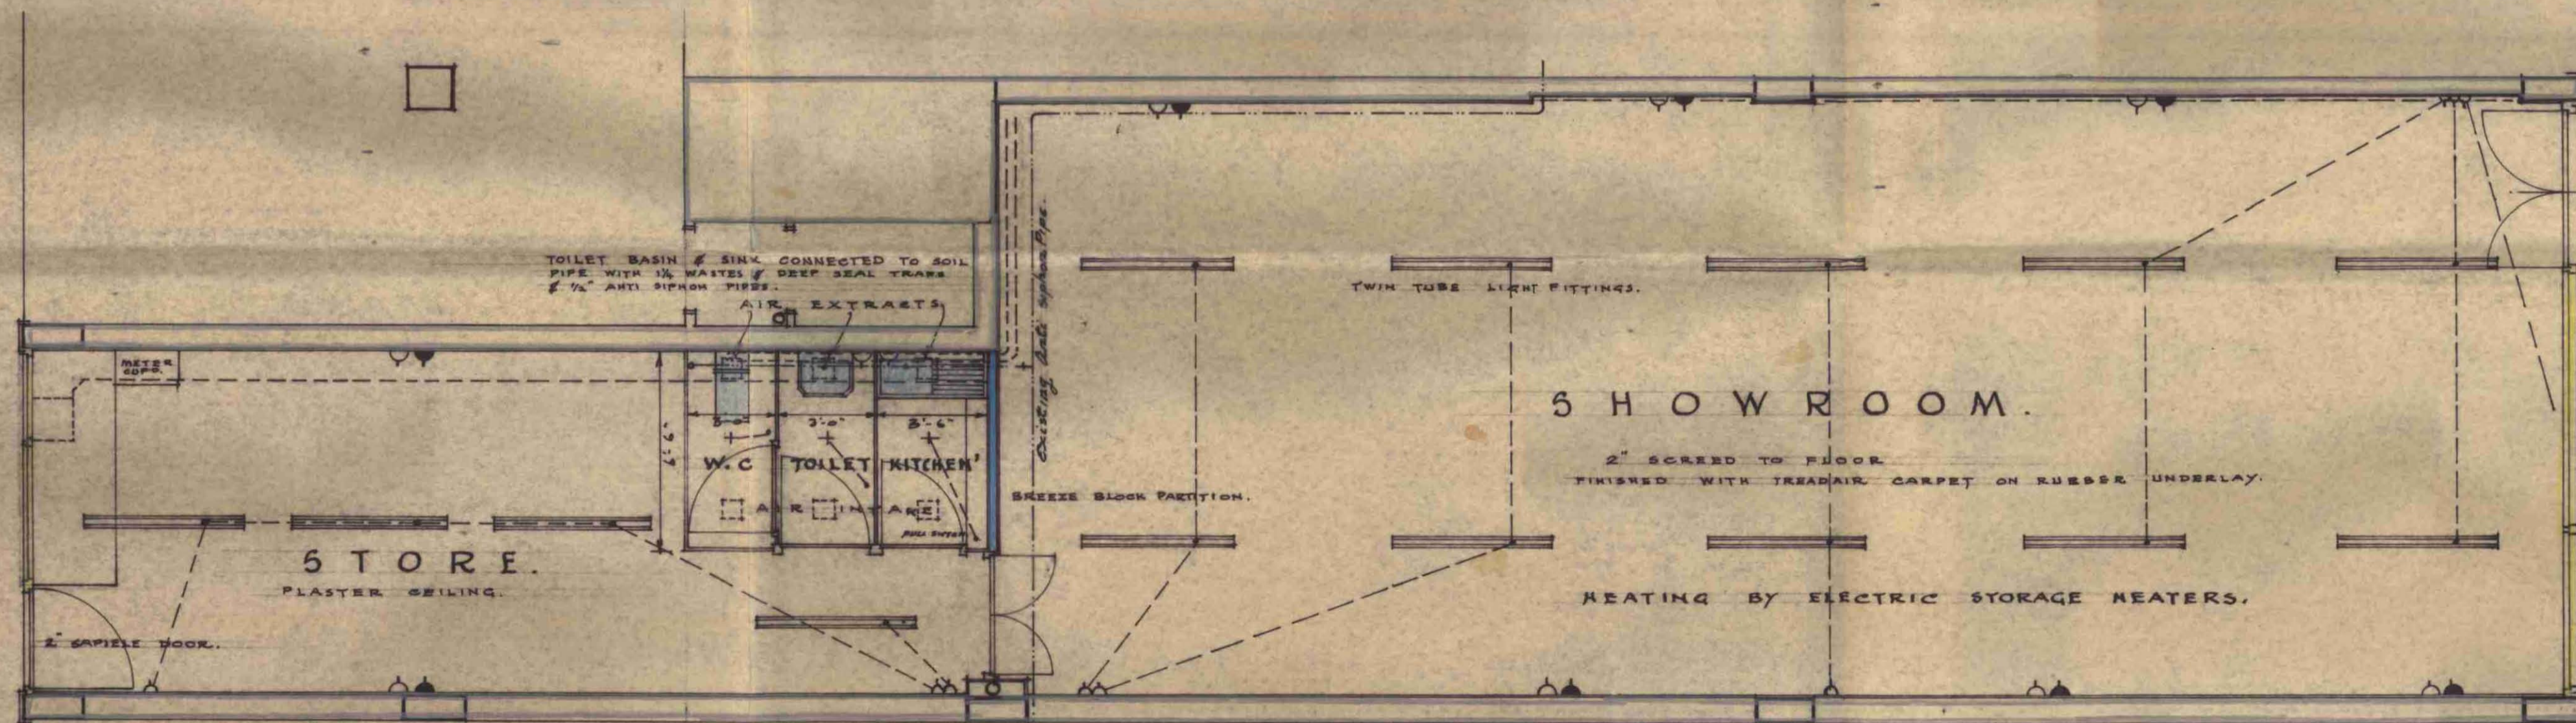

P L A N .

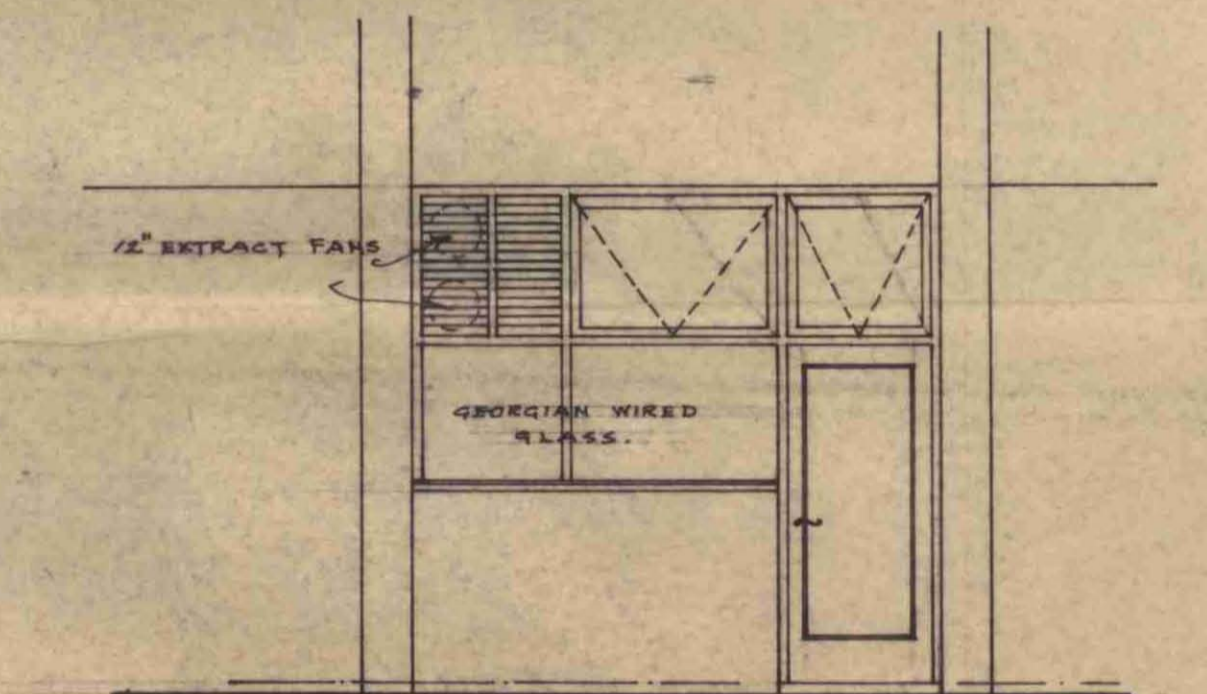

R E A R E L E V A T I O N .

LONDON BOROUGH OF CAMDEN
 PLANS APPROVED
 24 AUG 1971
 ON BEHALF OF THE COUNCIL

GTP/M12/14X/A 1/363

Drawing No 6576/11.