


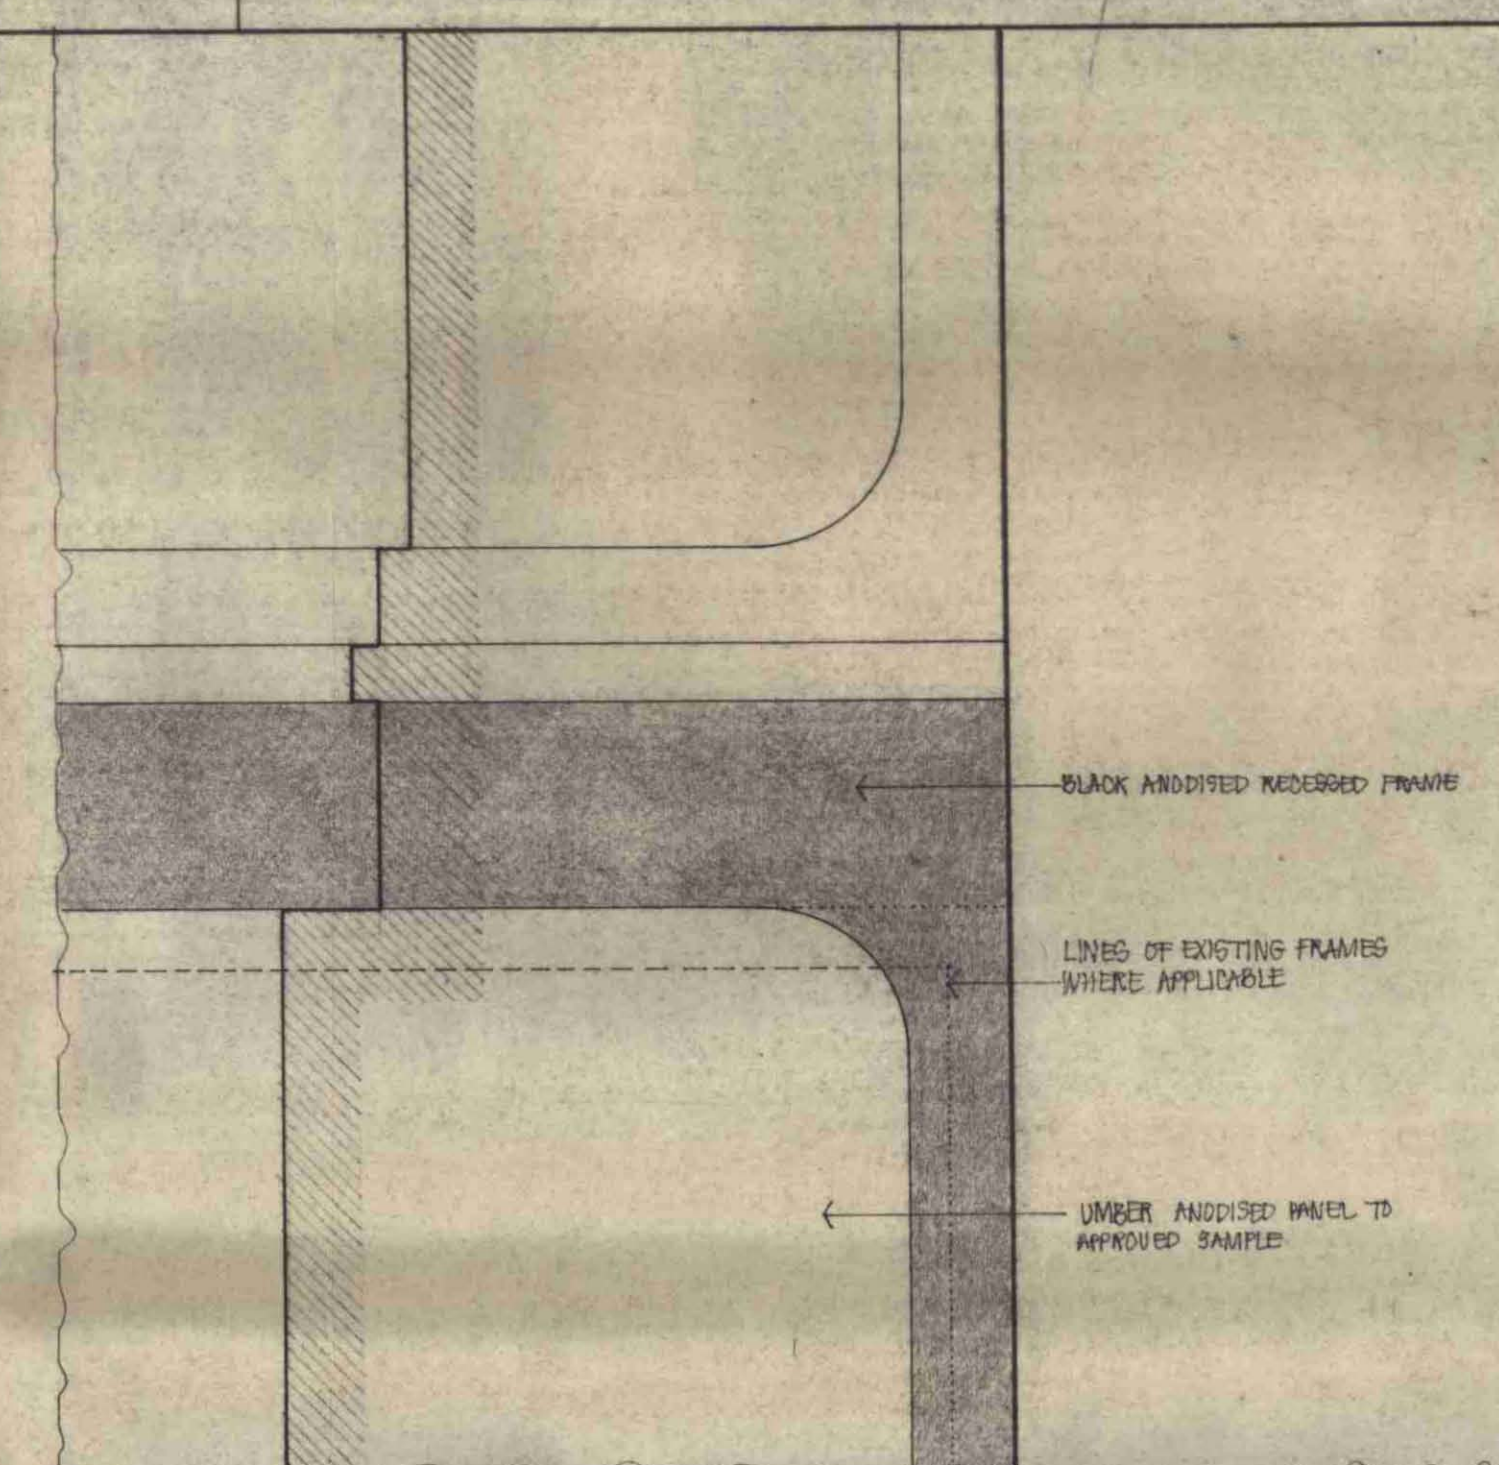

TYPICAL DETAIL AT CORNER OF FIRST FLOOR WINDOW & SPANDREL PANEL.



ELEVATION TO EUSTON ROAD.

NEW ETCHED MOTIF TO APPROVE

ILLUMINATED MID-BLUE LETTERING TO MAIN SIGN ABOVE

SECTION THROUGH ENTRANCE HALL.

LONDON BOROUGH OF CAMDEN
PLANS APPROVED
16 MAY 1972
ON BEHALF OF THE COUNCIL

CTP/M12/14X/A/15178

72 PROPOSE LINK BRIDGE AT FIRST FLOOR LEVEL ADDED
73. 2. 69 SOLAR BRONZE GLASS MOUNTED IN WINDOW OVER SHOP UNIT
75. 2. 69 LOWER MODIFIED SPECIFIED 'THAMES' LETTERING SPECIFIED
7. 2. 69 EXISTING FRAMES MODIFIED, DETAIL ADDED, SECTION MODIFIED

DATE REVISED DETAIL BY DESIGN REVISION LETTER

THAMES TELEVISION CONTRACT
EUSTON CENTRE.

PROPOSED TREATMENT OF ELEVATION
TO EUSTON ROAD.

LEWIS SOLOMON, KAYE & PARTNER
CHARTERED ARCHITECTS: PLANNING CONSULTANT
THAVIES INN HOUSE, 5, HOLBORN CIRCUS, LONDON, EC1. CITY 881

5. 17. 1. 69
DRAWN 1/8" TO 1/4" 1049 C