


APPENDIX C

NB: ALL DIMENSIONS OF EXISTING CONCRETE STRUCTURE, NOTED IN DRGGS, MUST BE CHECKED AGAINST MOWLEM'S SITE SURVEY

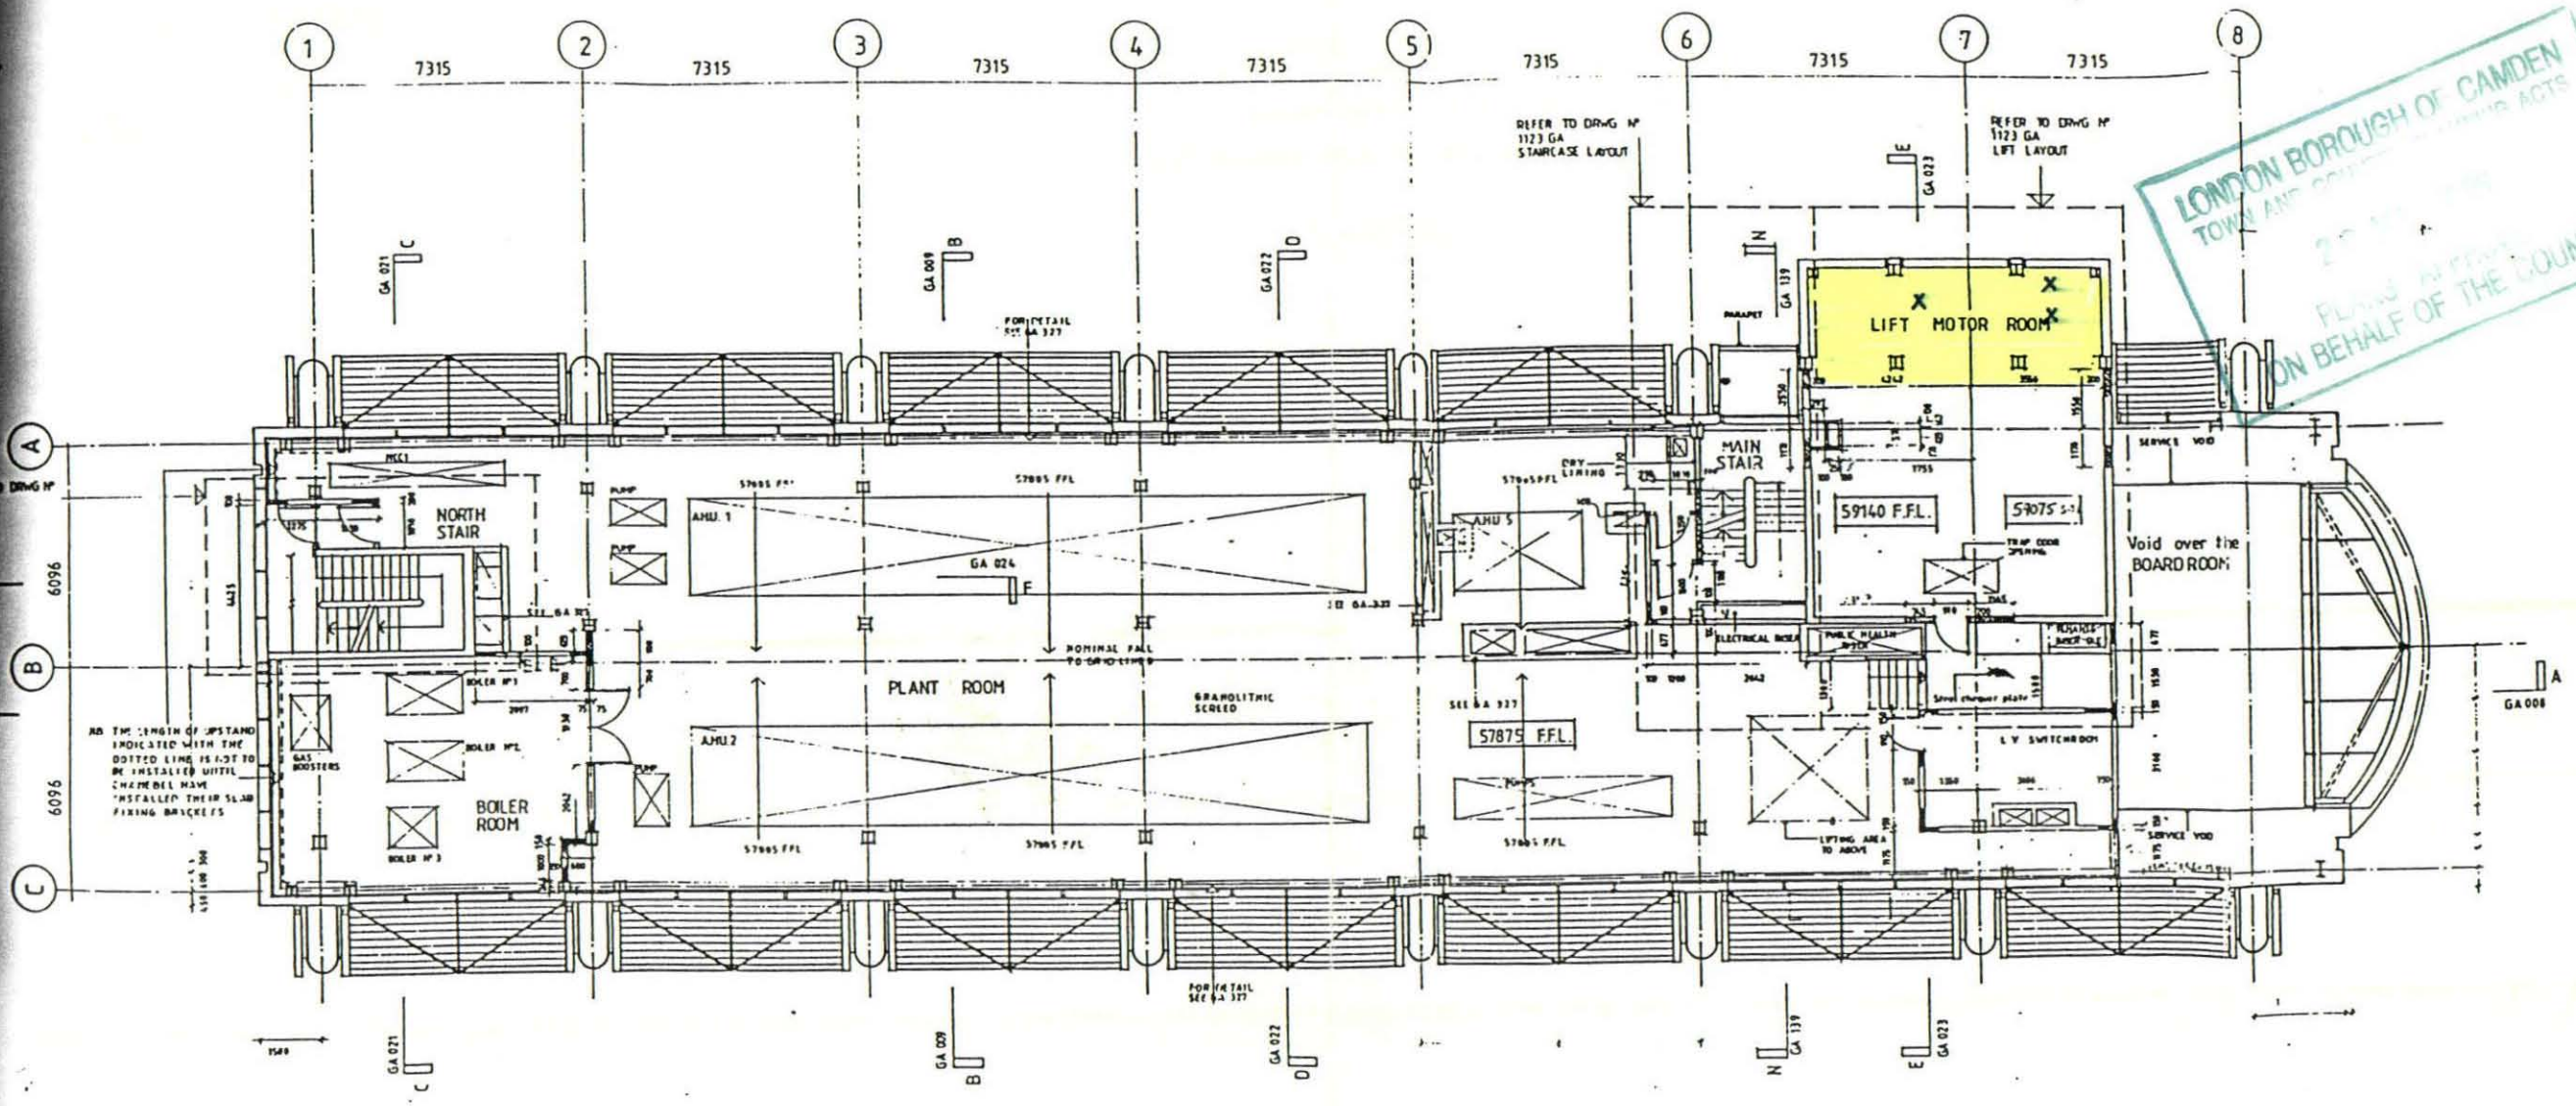

LONDON BOROUGH OF CAMDEN
TOWN AND COUNCIL BUILDING ACTS
2004
PLANS APPROVED
ON BEHALF OF THE COUNCIL

P9804349

EUSTON CENTRE BLOCK H	
Drawing SEVENTEENTH FLOOR	
Scale 1:100	Date 13 JULY 88
1123 GA.016	
Sheppard Robson Architects 77 Parkway, Camden Town, London Telephone 01.485.4161	