




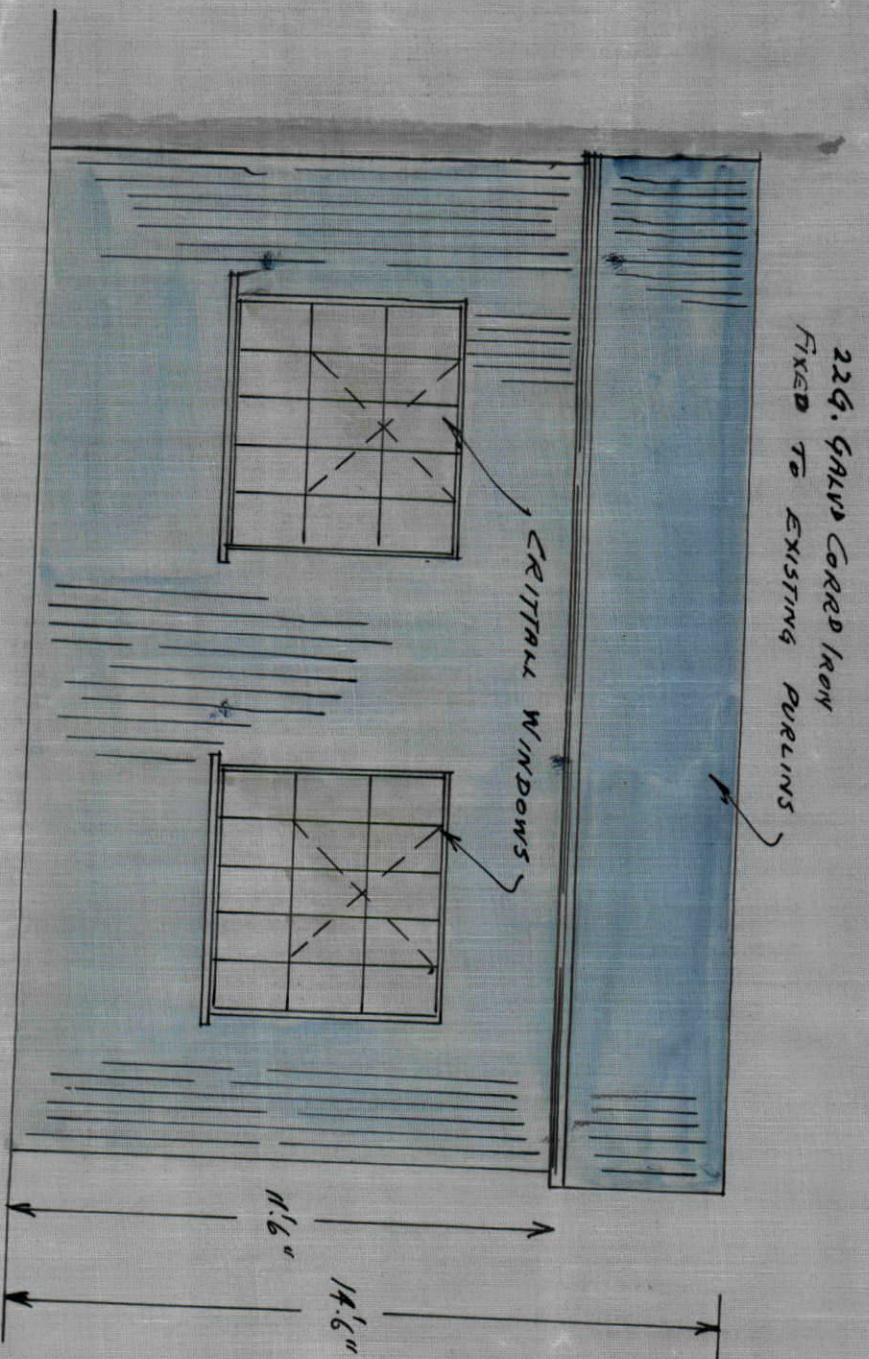

FRONT ELEVATION

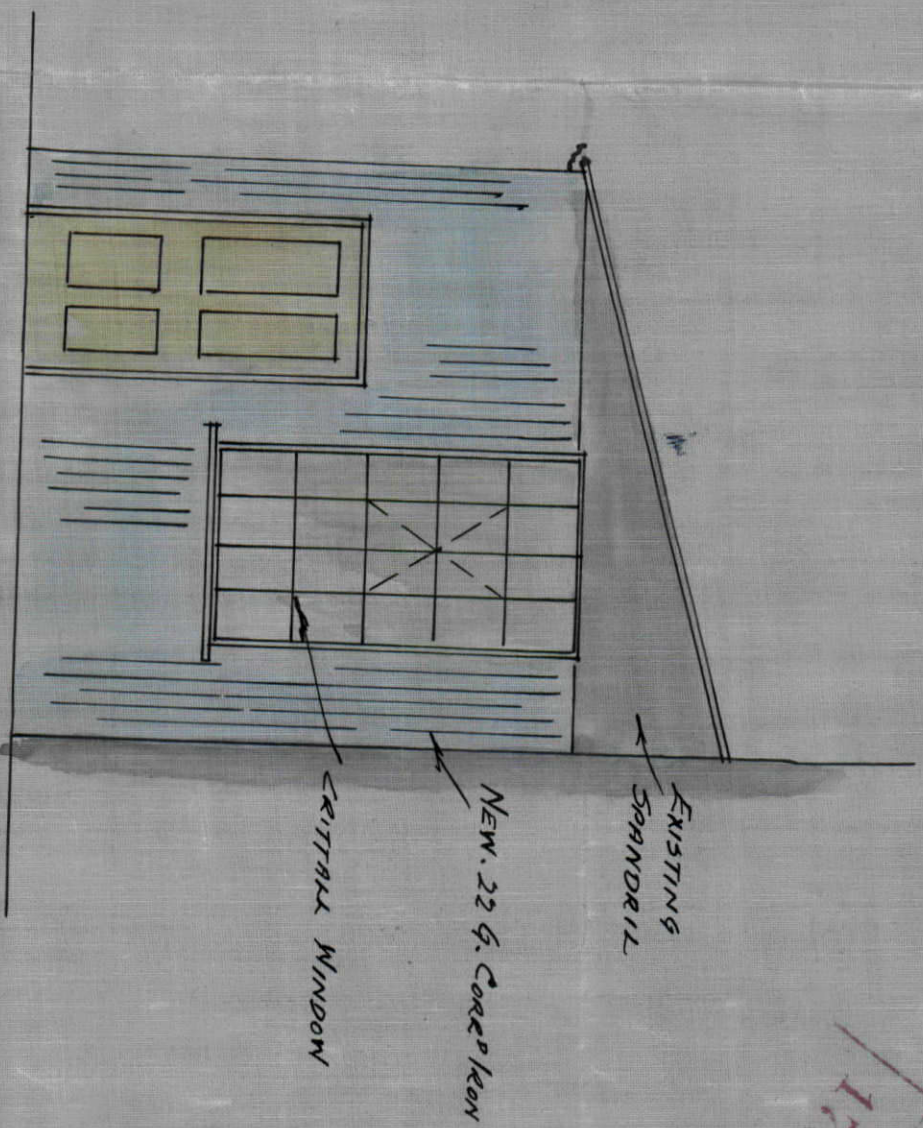

SIDE ELEVATION.

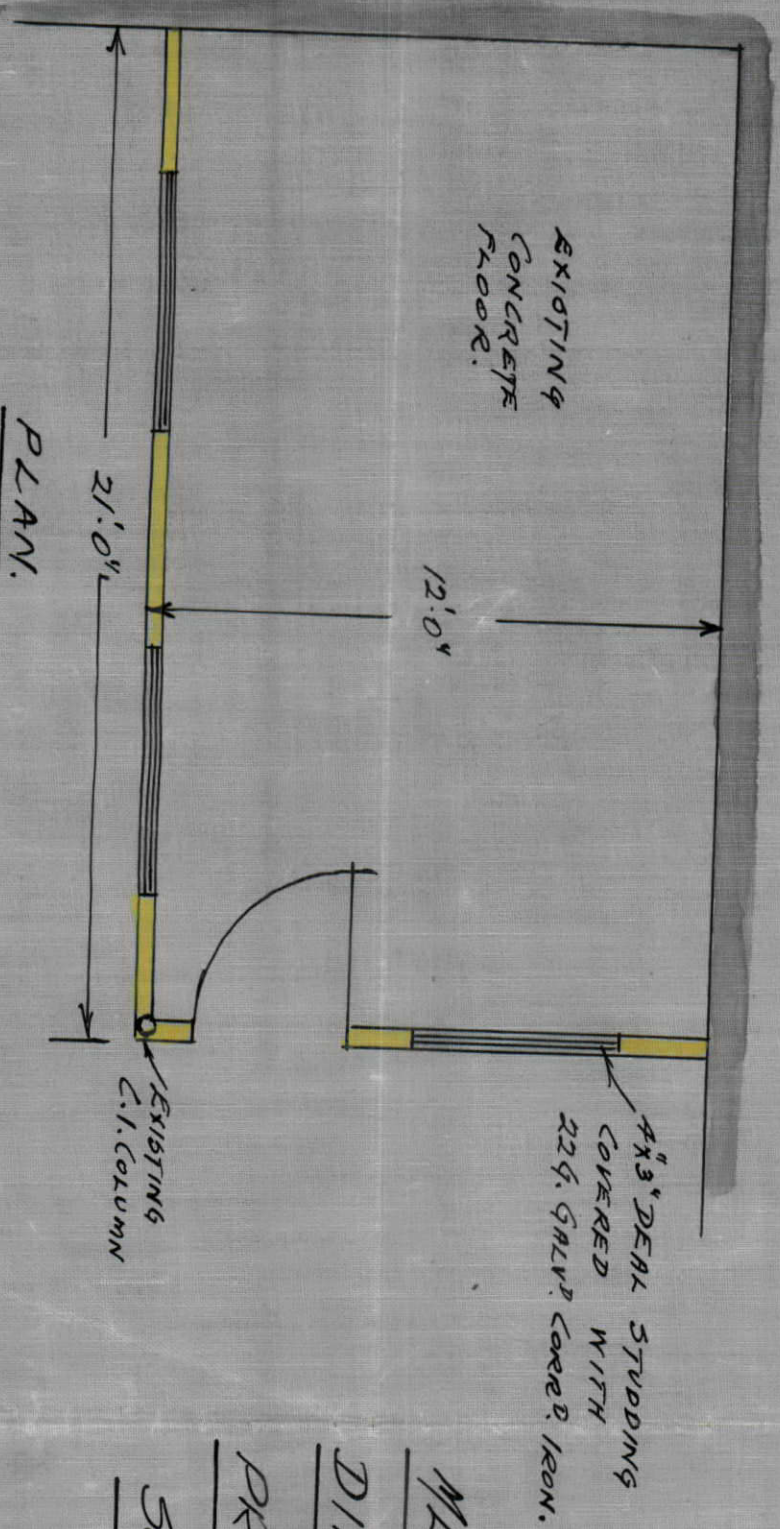

PLAN.

MESSRS G. ROWNEY & CO. LTD.
 DIANA PLACE-EUSTON ROAD-N-W.I.
 PROPOSED MESS ROOM IN YARD.
 SCALE $\frac{1}{4}$ " TO 1 FOOT.

KNIGHT & SHEPHERD,
 BUILDERS,
 105, PLOUGH RD.,
 S.W.11.

