



- GENERAL NOTES
1. For the purpose of design development and construction this drawing must not be scaled and only written or calculated dimensions used.
 2. Any errors or divergences should be referred to the originator.
 3. All dimensions to be checked on site.
 4. All drawings are to be read in conjunction with the relevant consultants drawings, schedules, and specifications.

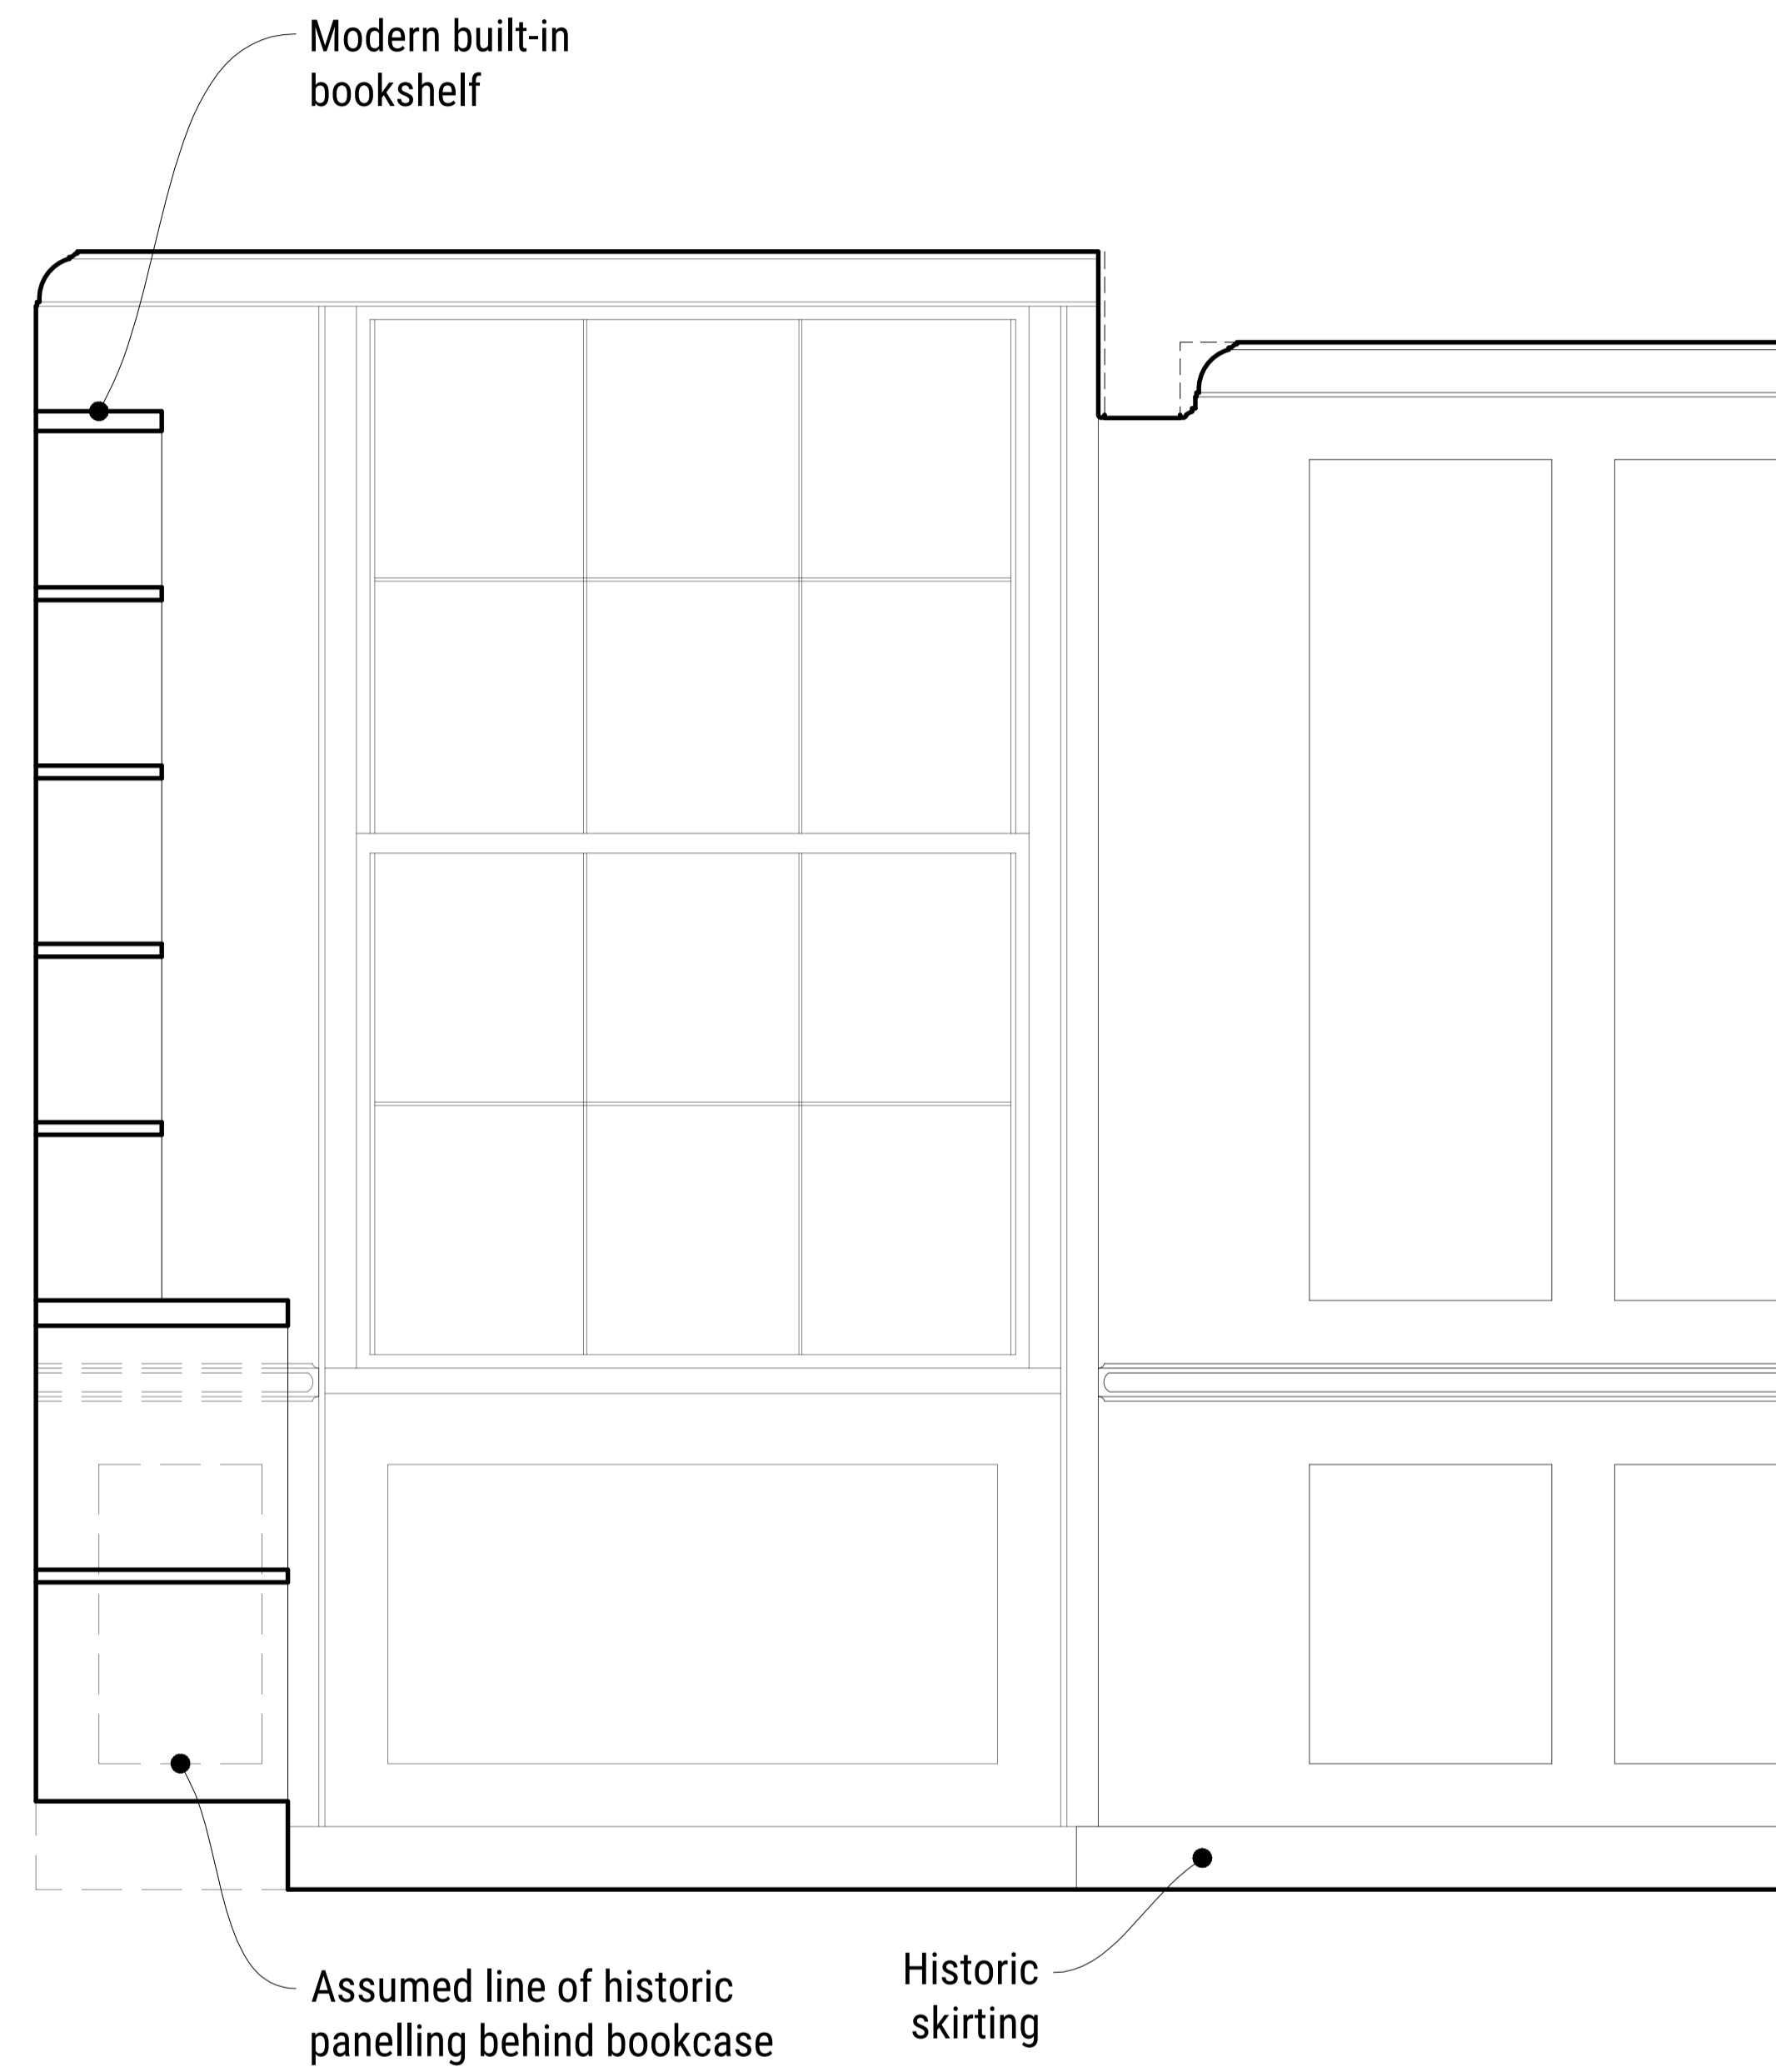

01 Existing Part Elevation - Bedroom 1 East Wall
Scale 1:20@A1

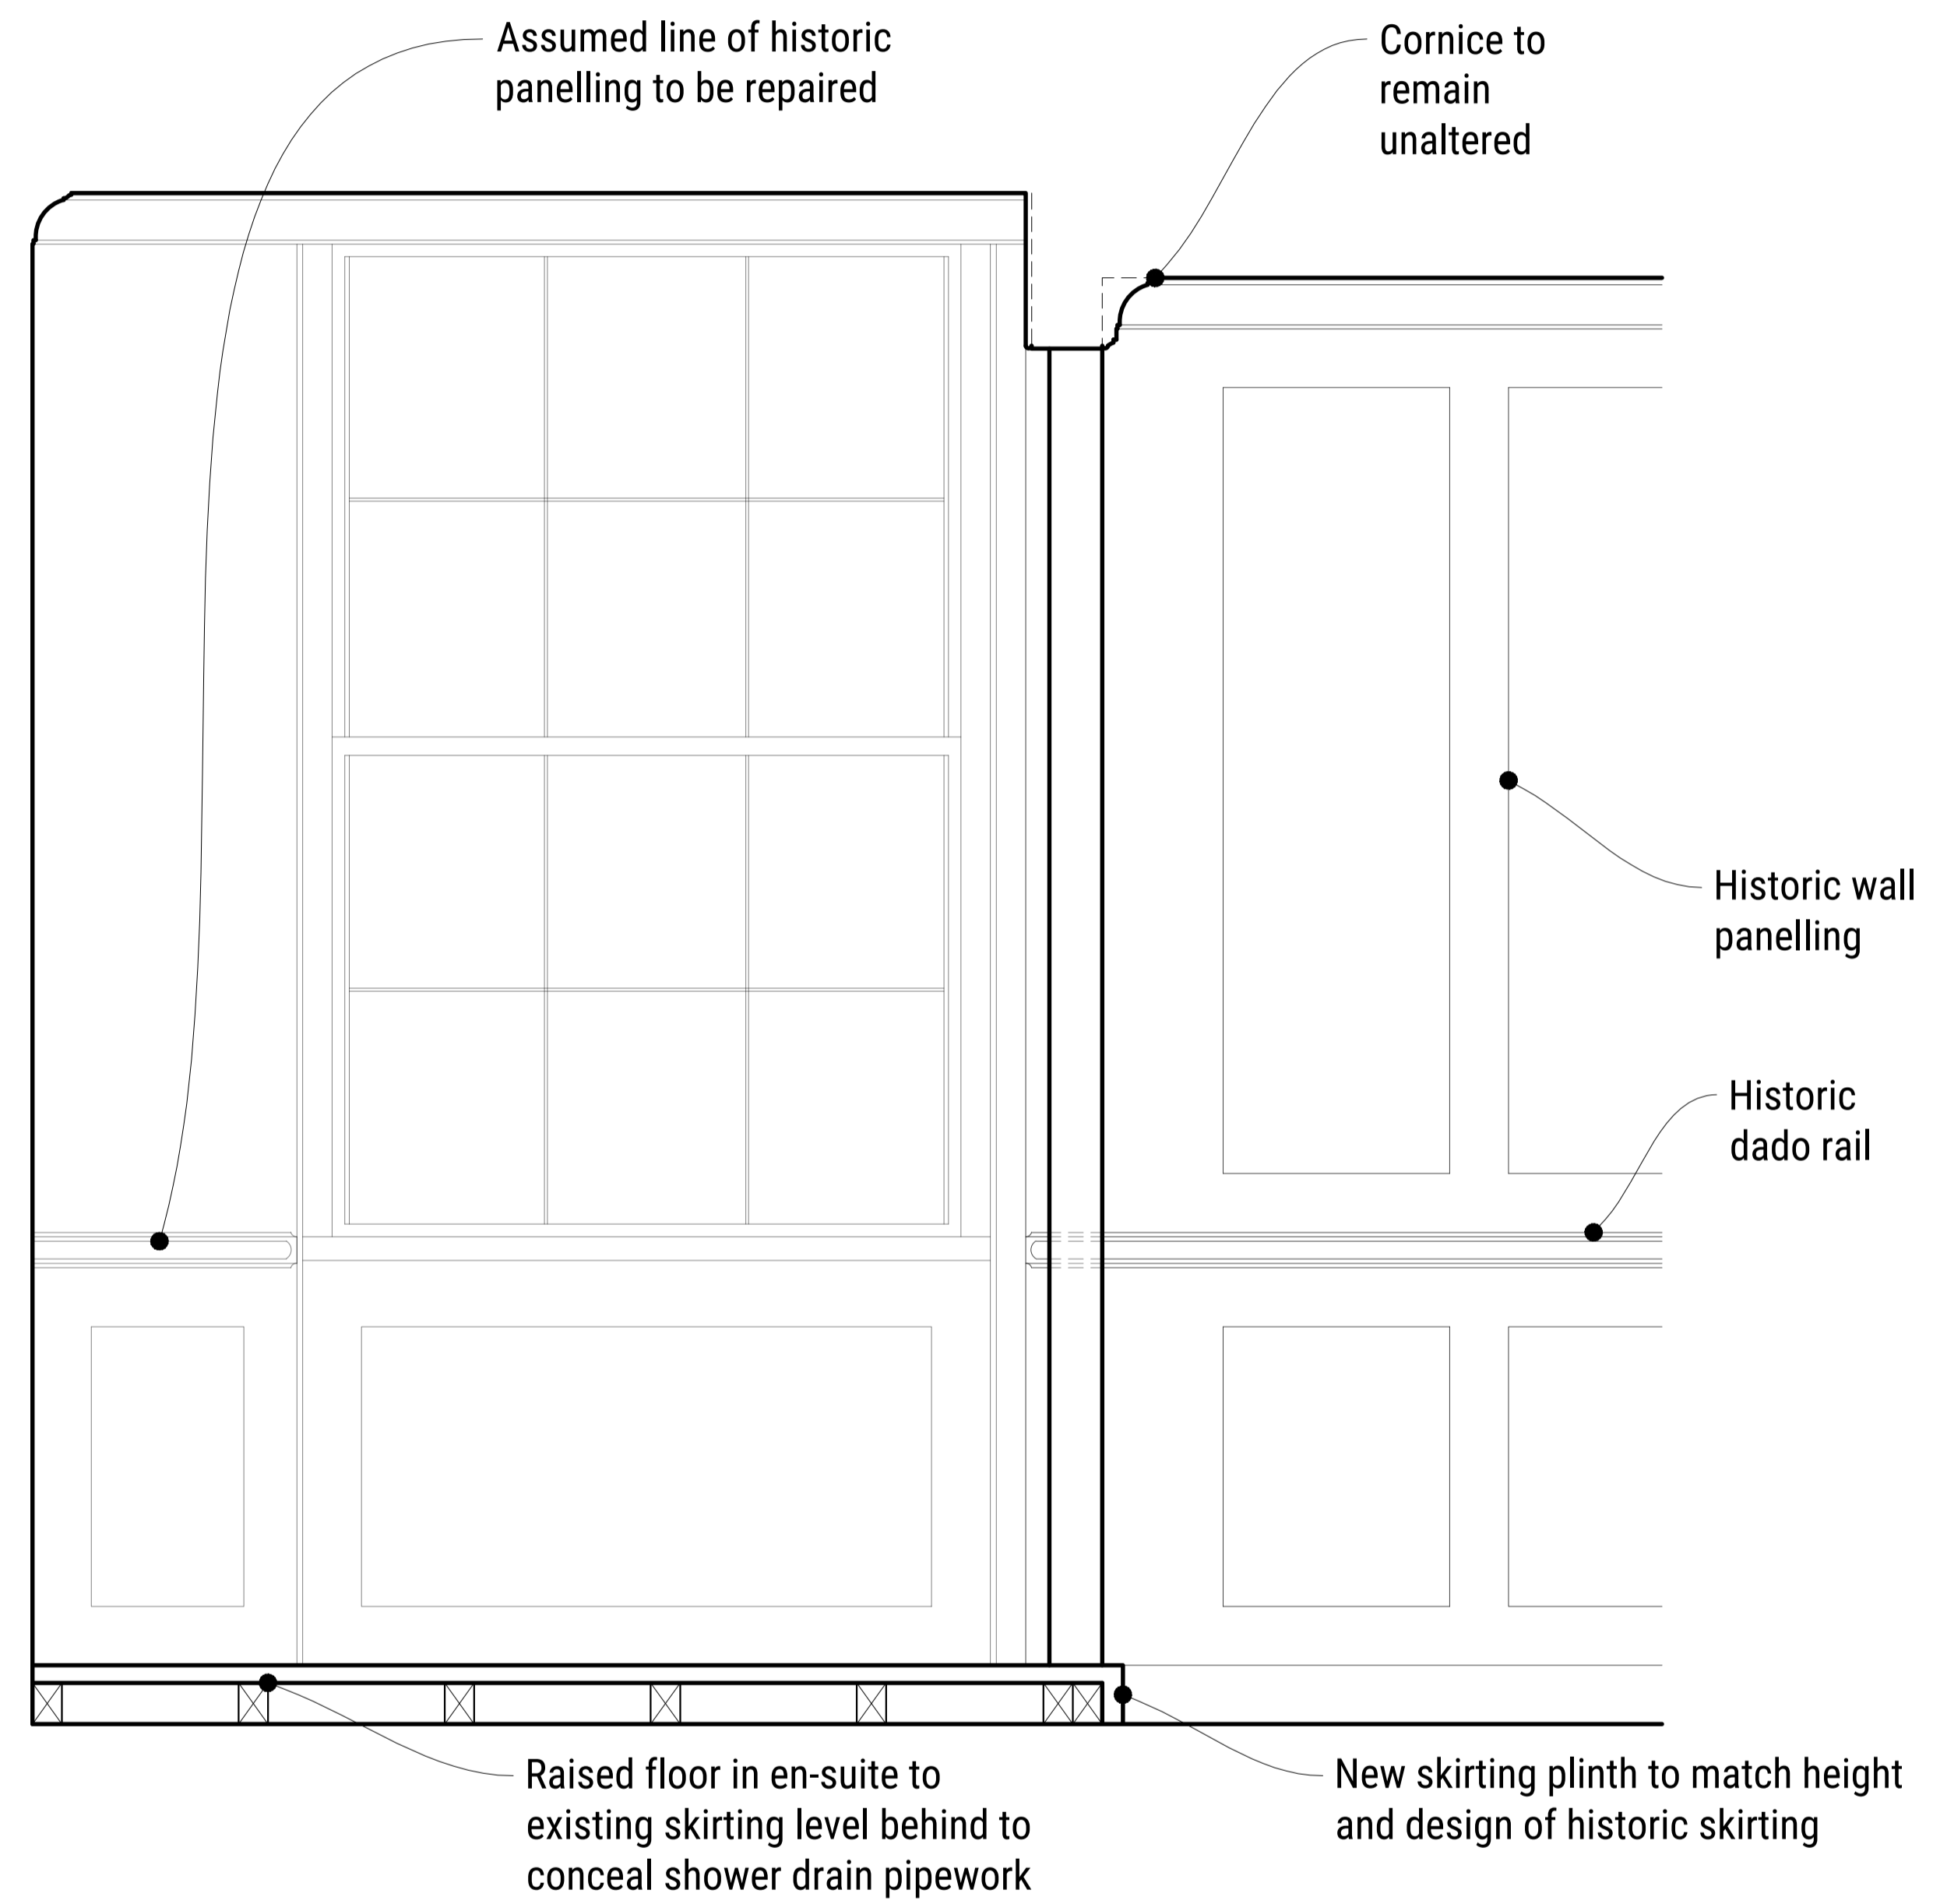

02 Proposed Part Elevation - Bedroom 1 East Wall
Scale 1:20@A1

REV.	DATE	ISSUE DESCRIPTION	DRAWN	CHECKED
--	01/11/20	LISTED BUILDING SUBMISSION	SK	SK

SEBOUH ARCHITECTS
55 Salisbury Walk
London N19 5DS
WWW.SEBOUH.UK

PROJECT
ALTERATIONS TO RESIDENCE

CLIENT
MS. C. BERCUSSON

ADDRESS
18 HOLLY MOUNT, HAMPSTEAD
LONDON NW3 6SG

DRAWING NAME
EXISTING & PROPOSED
BEDROOM 1 INTERNAL ELEVATIONS
EAST WALL

STATUS STAGE 2	SCALE AS INDICATED	SHEET A1
-------------------	-----------------------	-------------

PROJECT NO. 1905-01	DRAWING NO. (25)1-401	REVISION --
------------------------	--------------------------	----------------