



- GENERAL NOTES
1. For the purpose of design development and construction this drawing must not be scaled and only written or calculated dimensions used.
  2. Any errors or divergences should be referred to the originator.
  3. All dimensions to be checked on site.
  4. All drawings are to be read in conjunction with the relevant consultants drawings, schedules, and specifications.

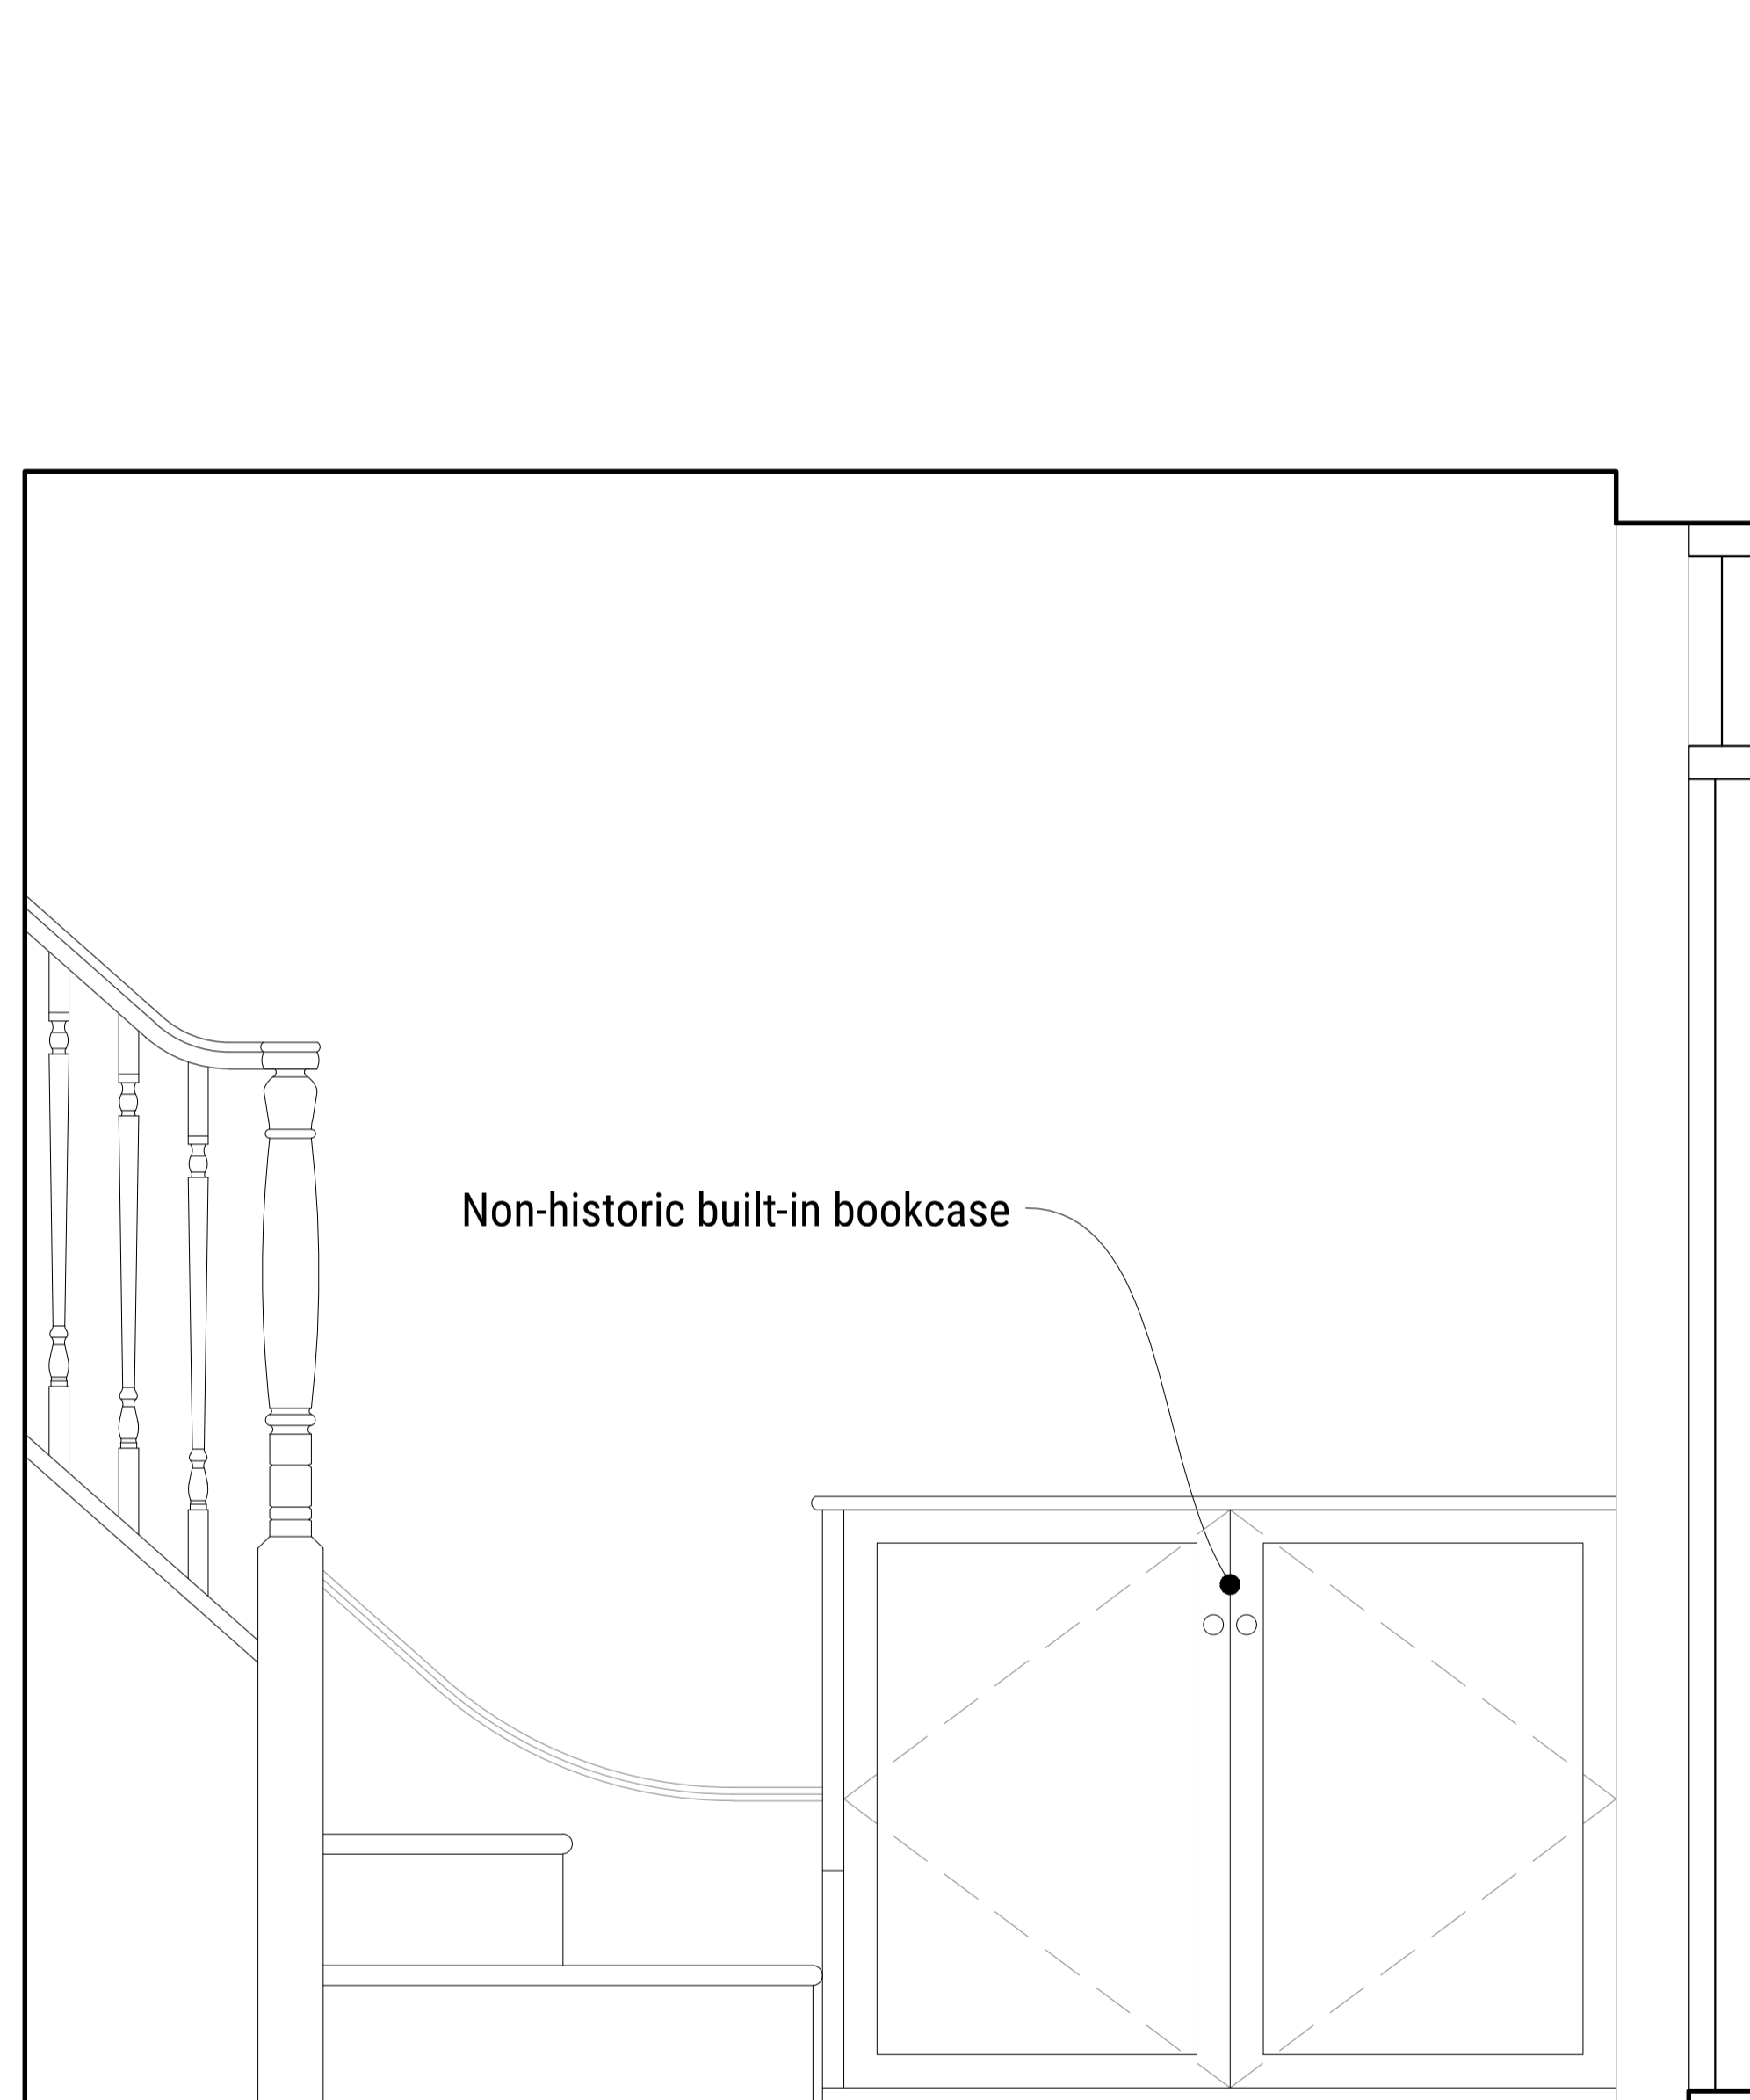

**01** Existing Entrance Hall North Wall  
Scale 1:20@A1

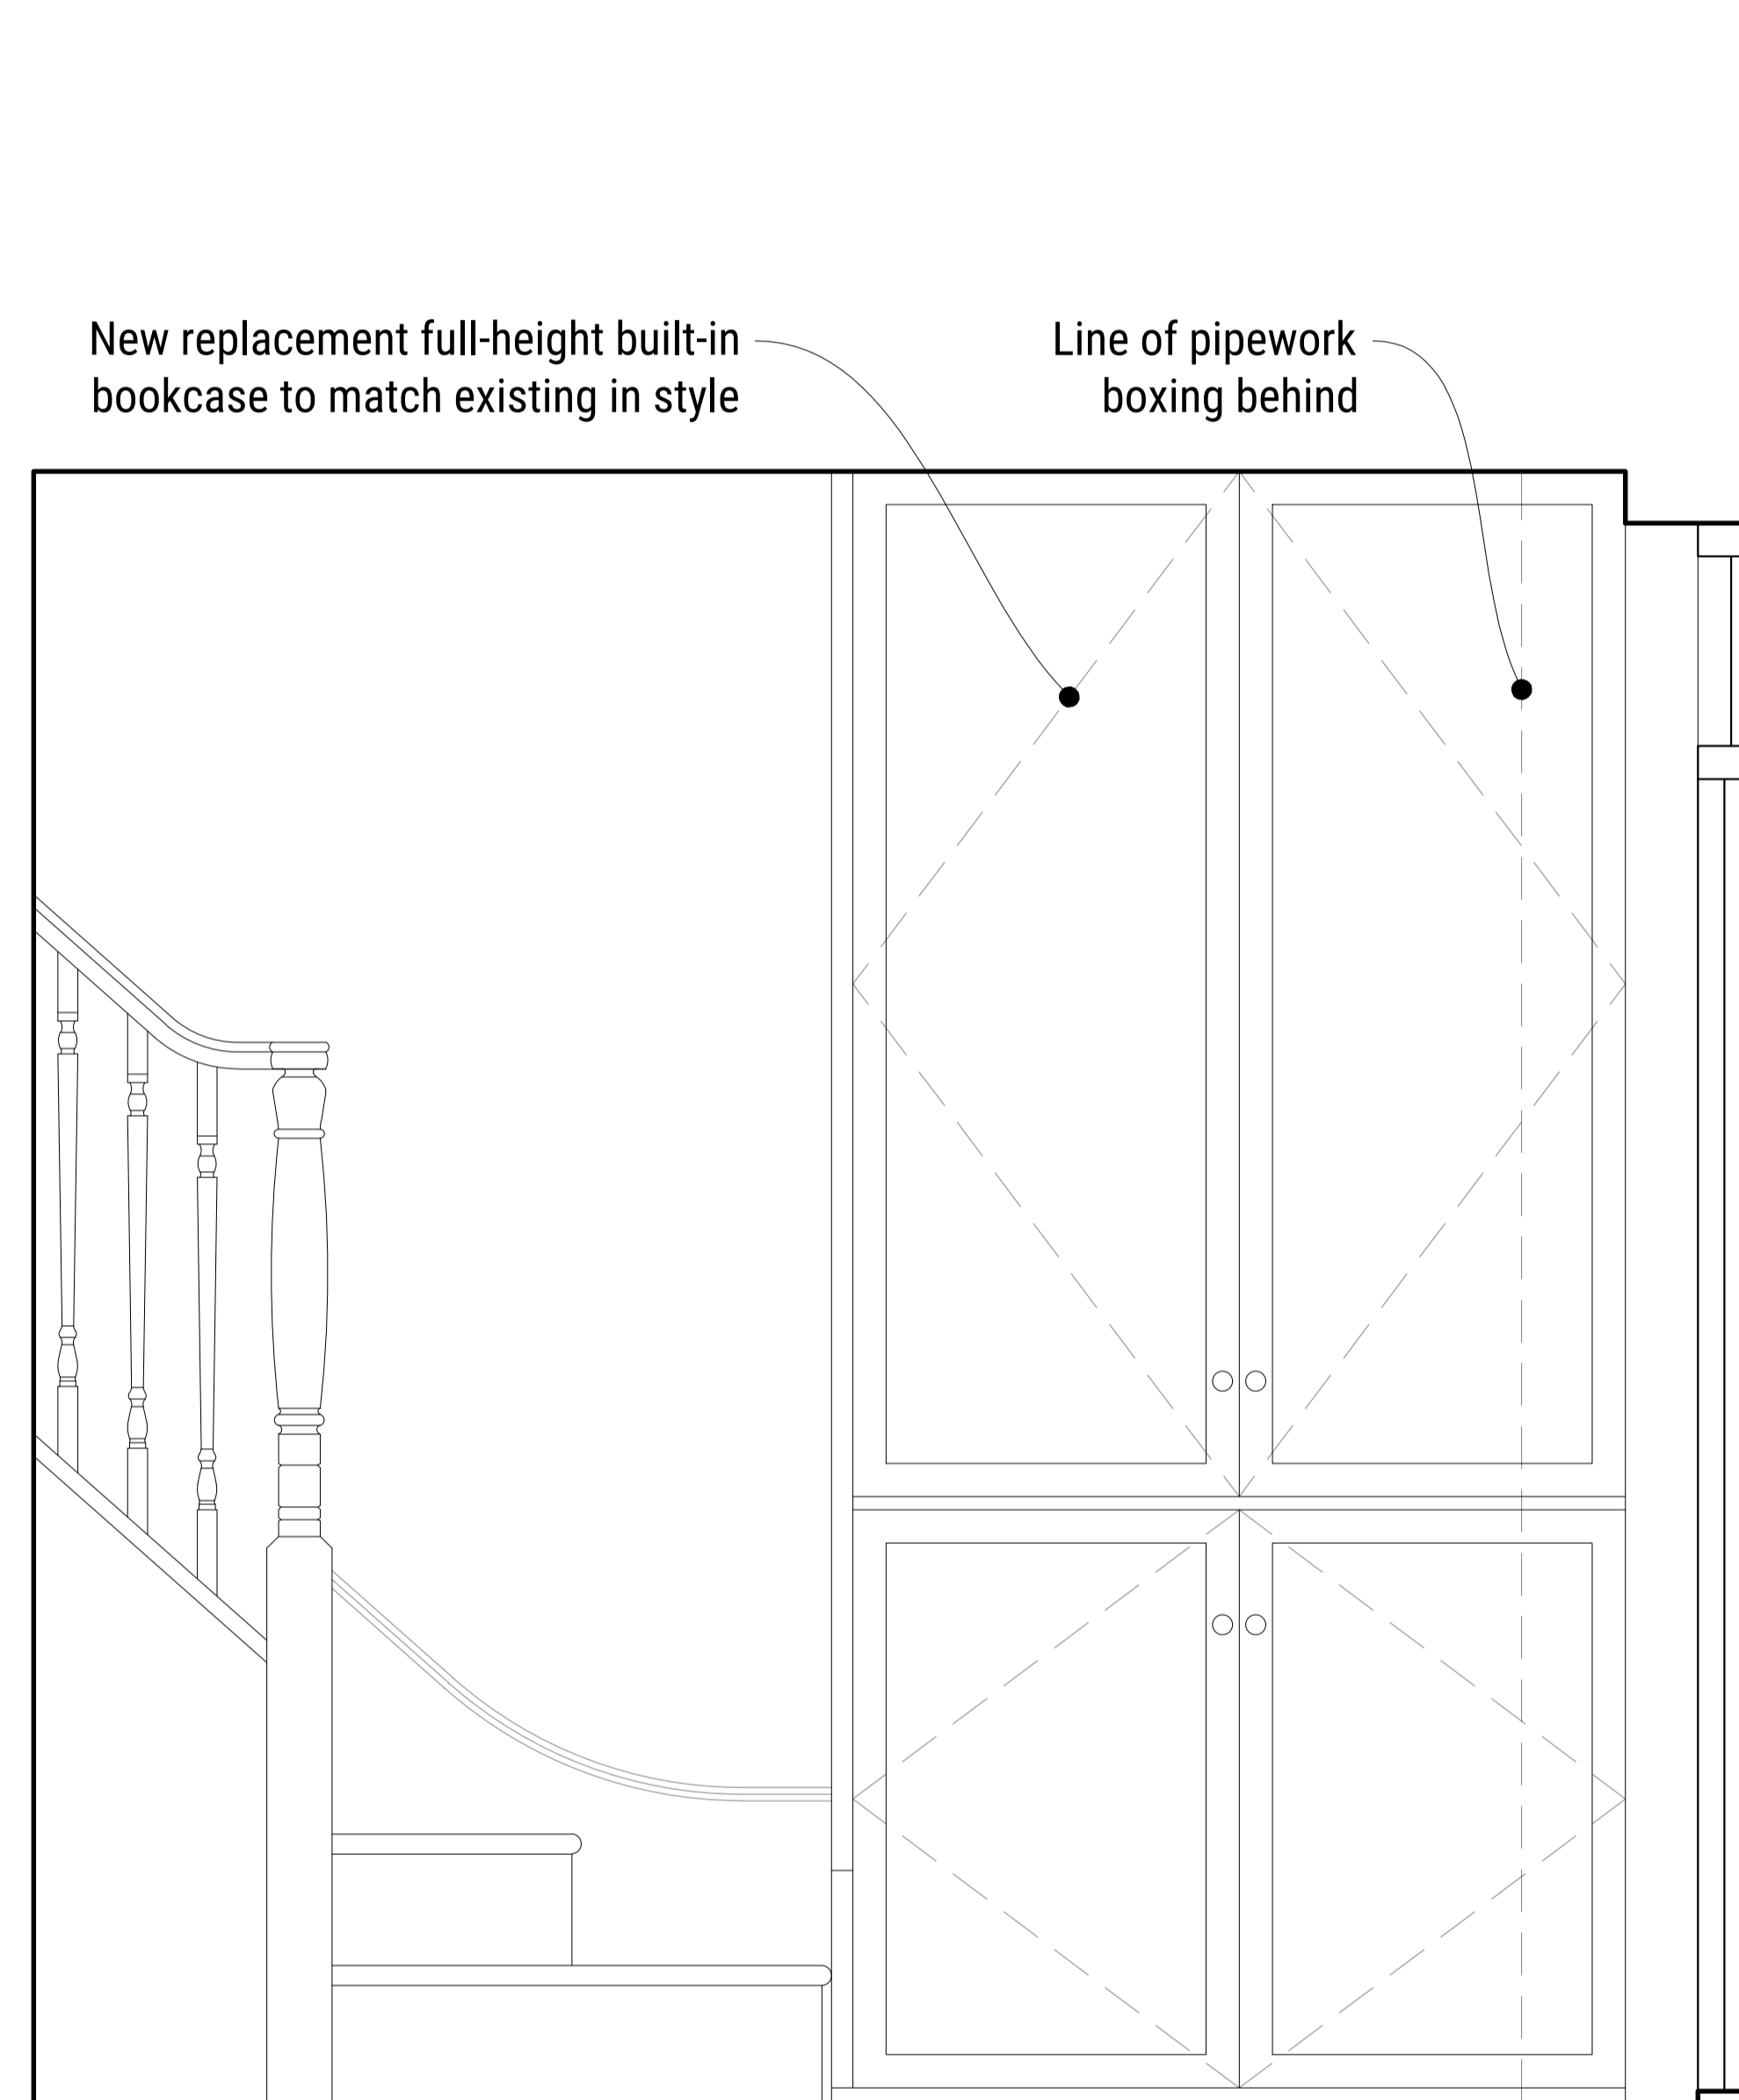

**02** Proposed Entrance Hall North Wall  
Scale 1:20@A1

REV.	DATE	ISSUE DESCRIPTION	DRAWN	CHECKED
--	01/11/20	LISTED BUILDING SUBMISSION	SK	SK

**SEBOUH ARCHITECTS**  
55 Salisbury Walk  
London N19 5DS  
WWW.SEBOUH.UK

PROJECT  
ALTERATIONS TO RESIDENCE

CLIENT  
MS. C. BERCUSSON

ADDRESS  
18 HOLLY MOUNT, HAMPSTEAD  
LONDON NW3 6SG

DRAWING NAME  
EXISTING & PROPOSED  
ENTRANCE HALL INTERNAL ELEVATIONS  
NORTH WALL

STATUS	SCALE	SHEET
STAGE 2	AS INDICATED	A1

PROJECT NO.	DRAWING NO.	REVISION
1905-01	(25)0-401	--