


01 WEST YARD
SCALE 1:100 © A1



Camden Market / London		
Level	Dining Pods Proposed Elevations West Yard	
Scale	Date	Drawn By
1:100 A1 1:200 A3	12.10.2020	S.M.
Rev	Date	Description
A	12.10.2020	xxx
Drawing Number		Project Number
xxxx		xxx

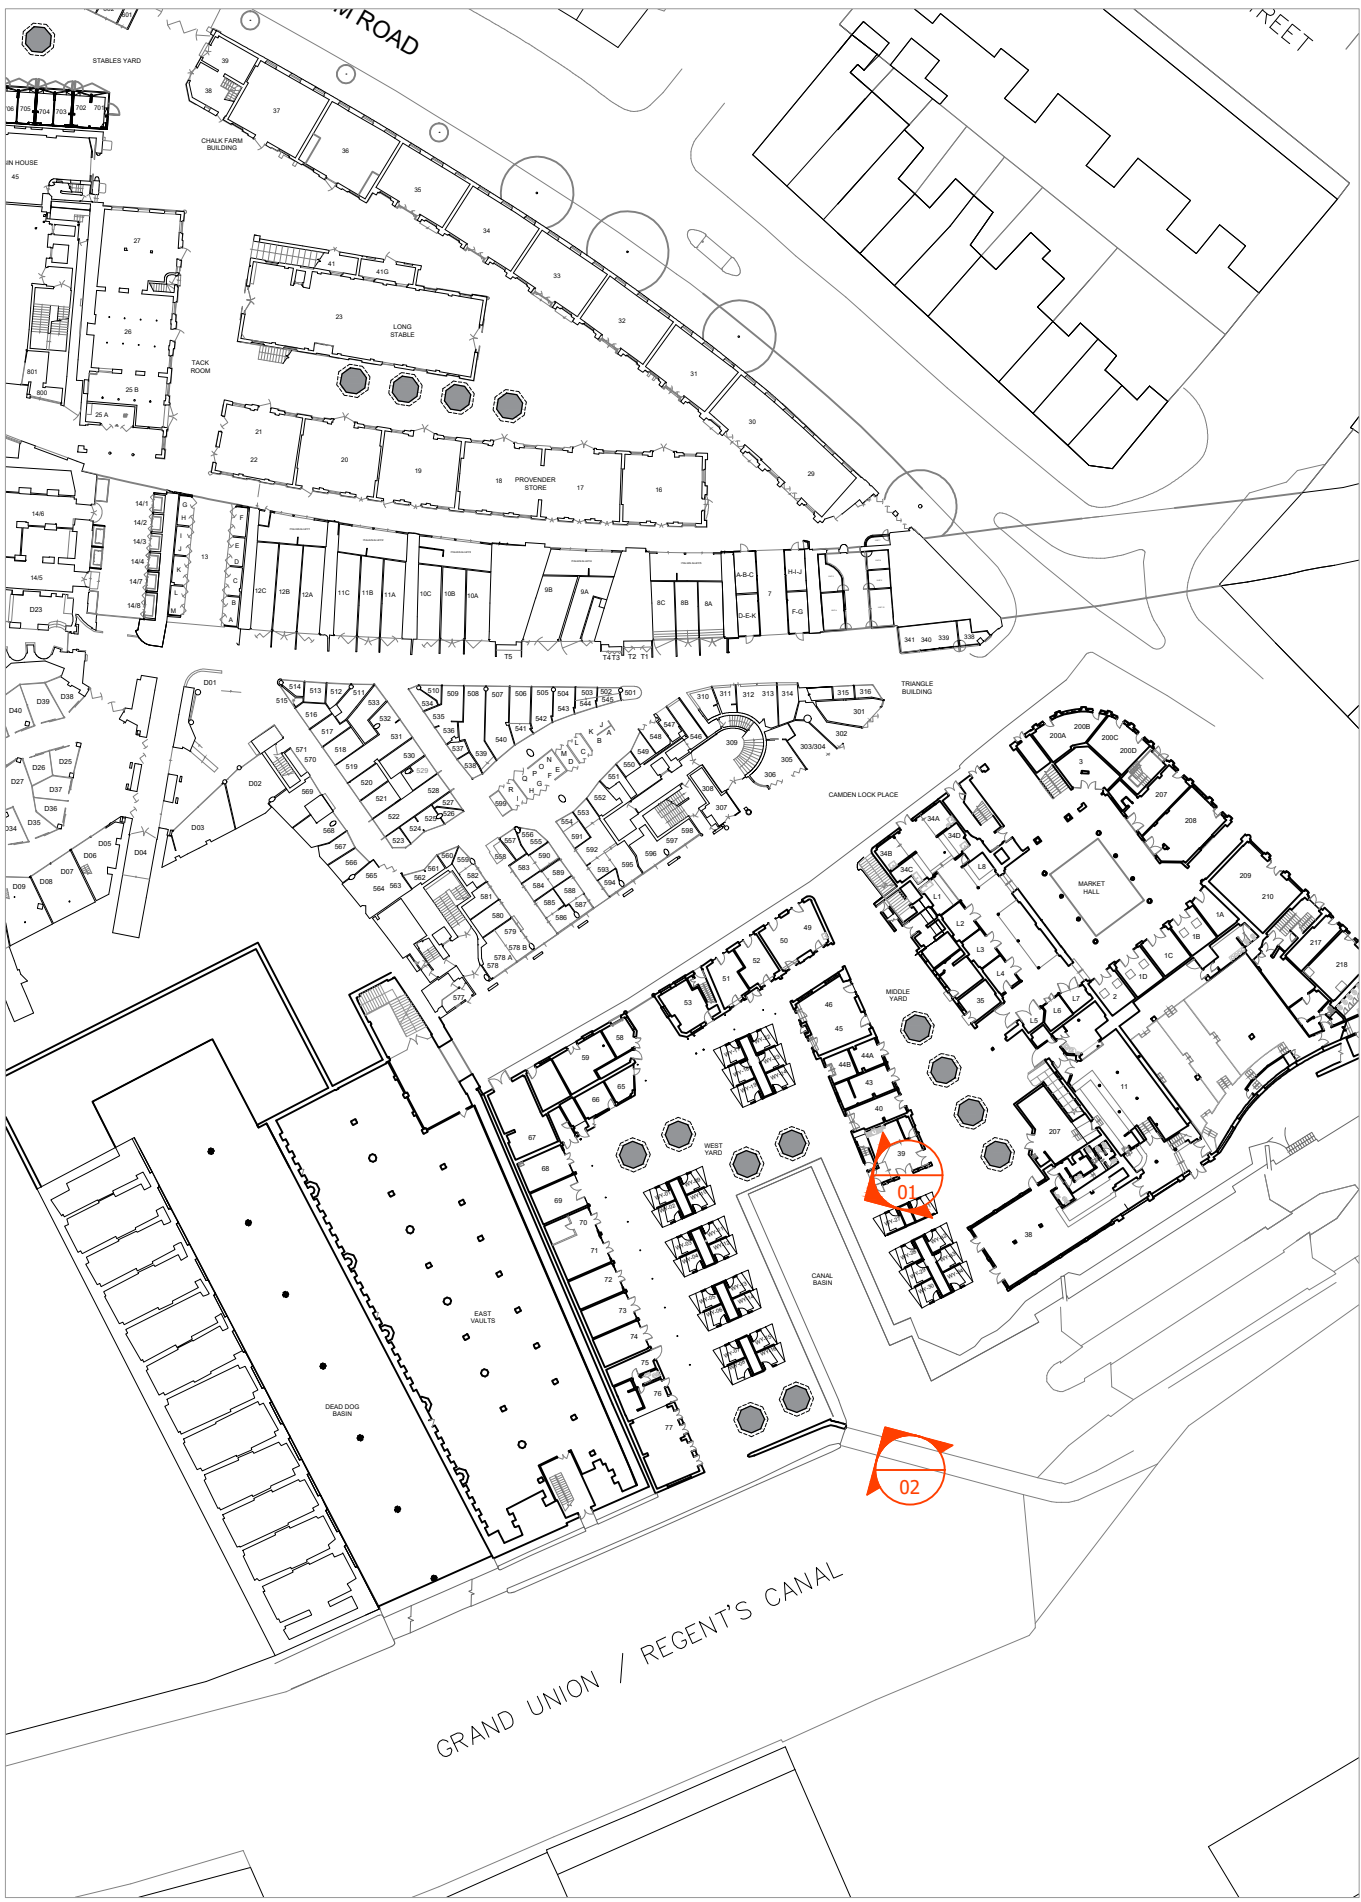

02 WEST YARD
SCALE 1:100 © A1

1:100 0 1 2 5 10m
A1

● DRAFT ○ TENDER ○ CONSTRUCTION

This drawing is copyright LabTech.
Do not scale from this drawing.
Drawings to be read in conjunction
with all other architectural and
design consultant information.
All dimensions and levels to be
checked on site by the contractor
and such dimensions to be his
responsibility. Report all drawing
errors, omissions and discrepancies
to the architect.

LABTECH