
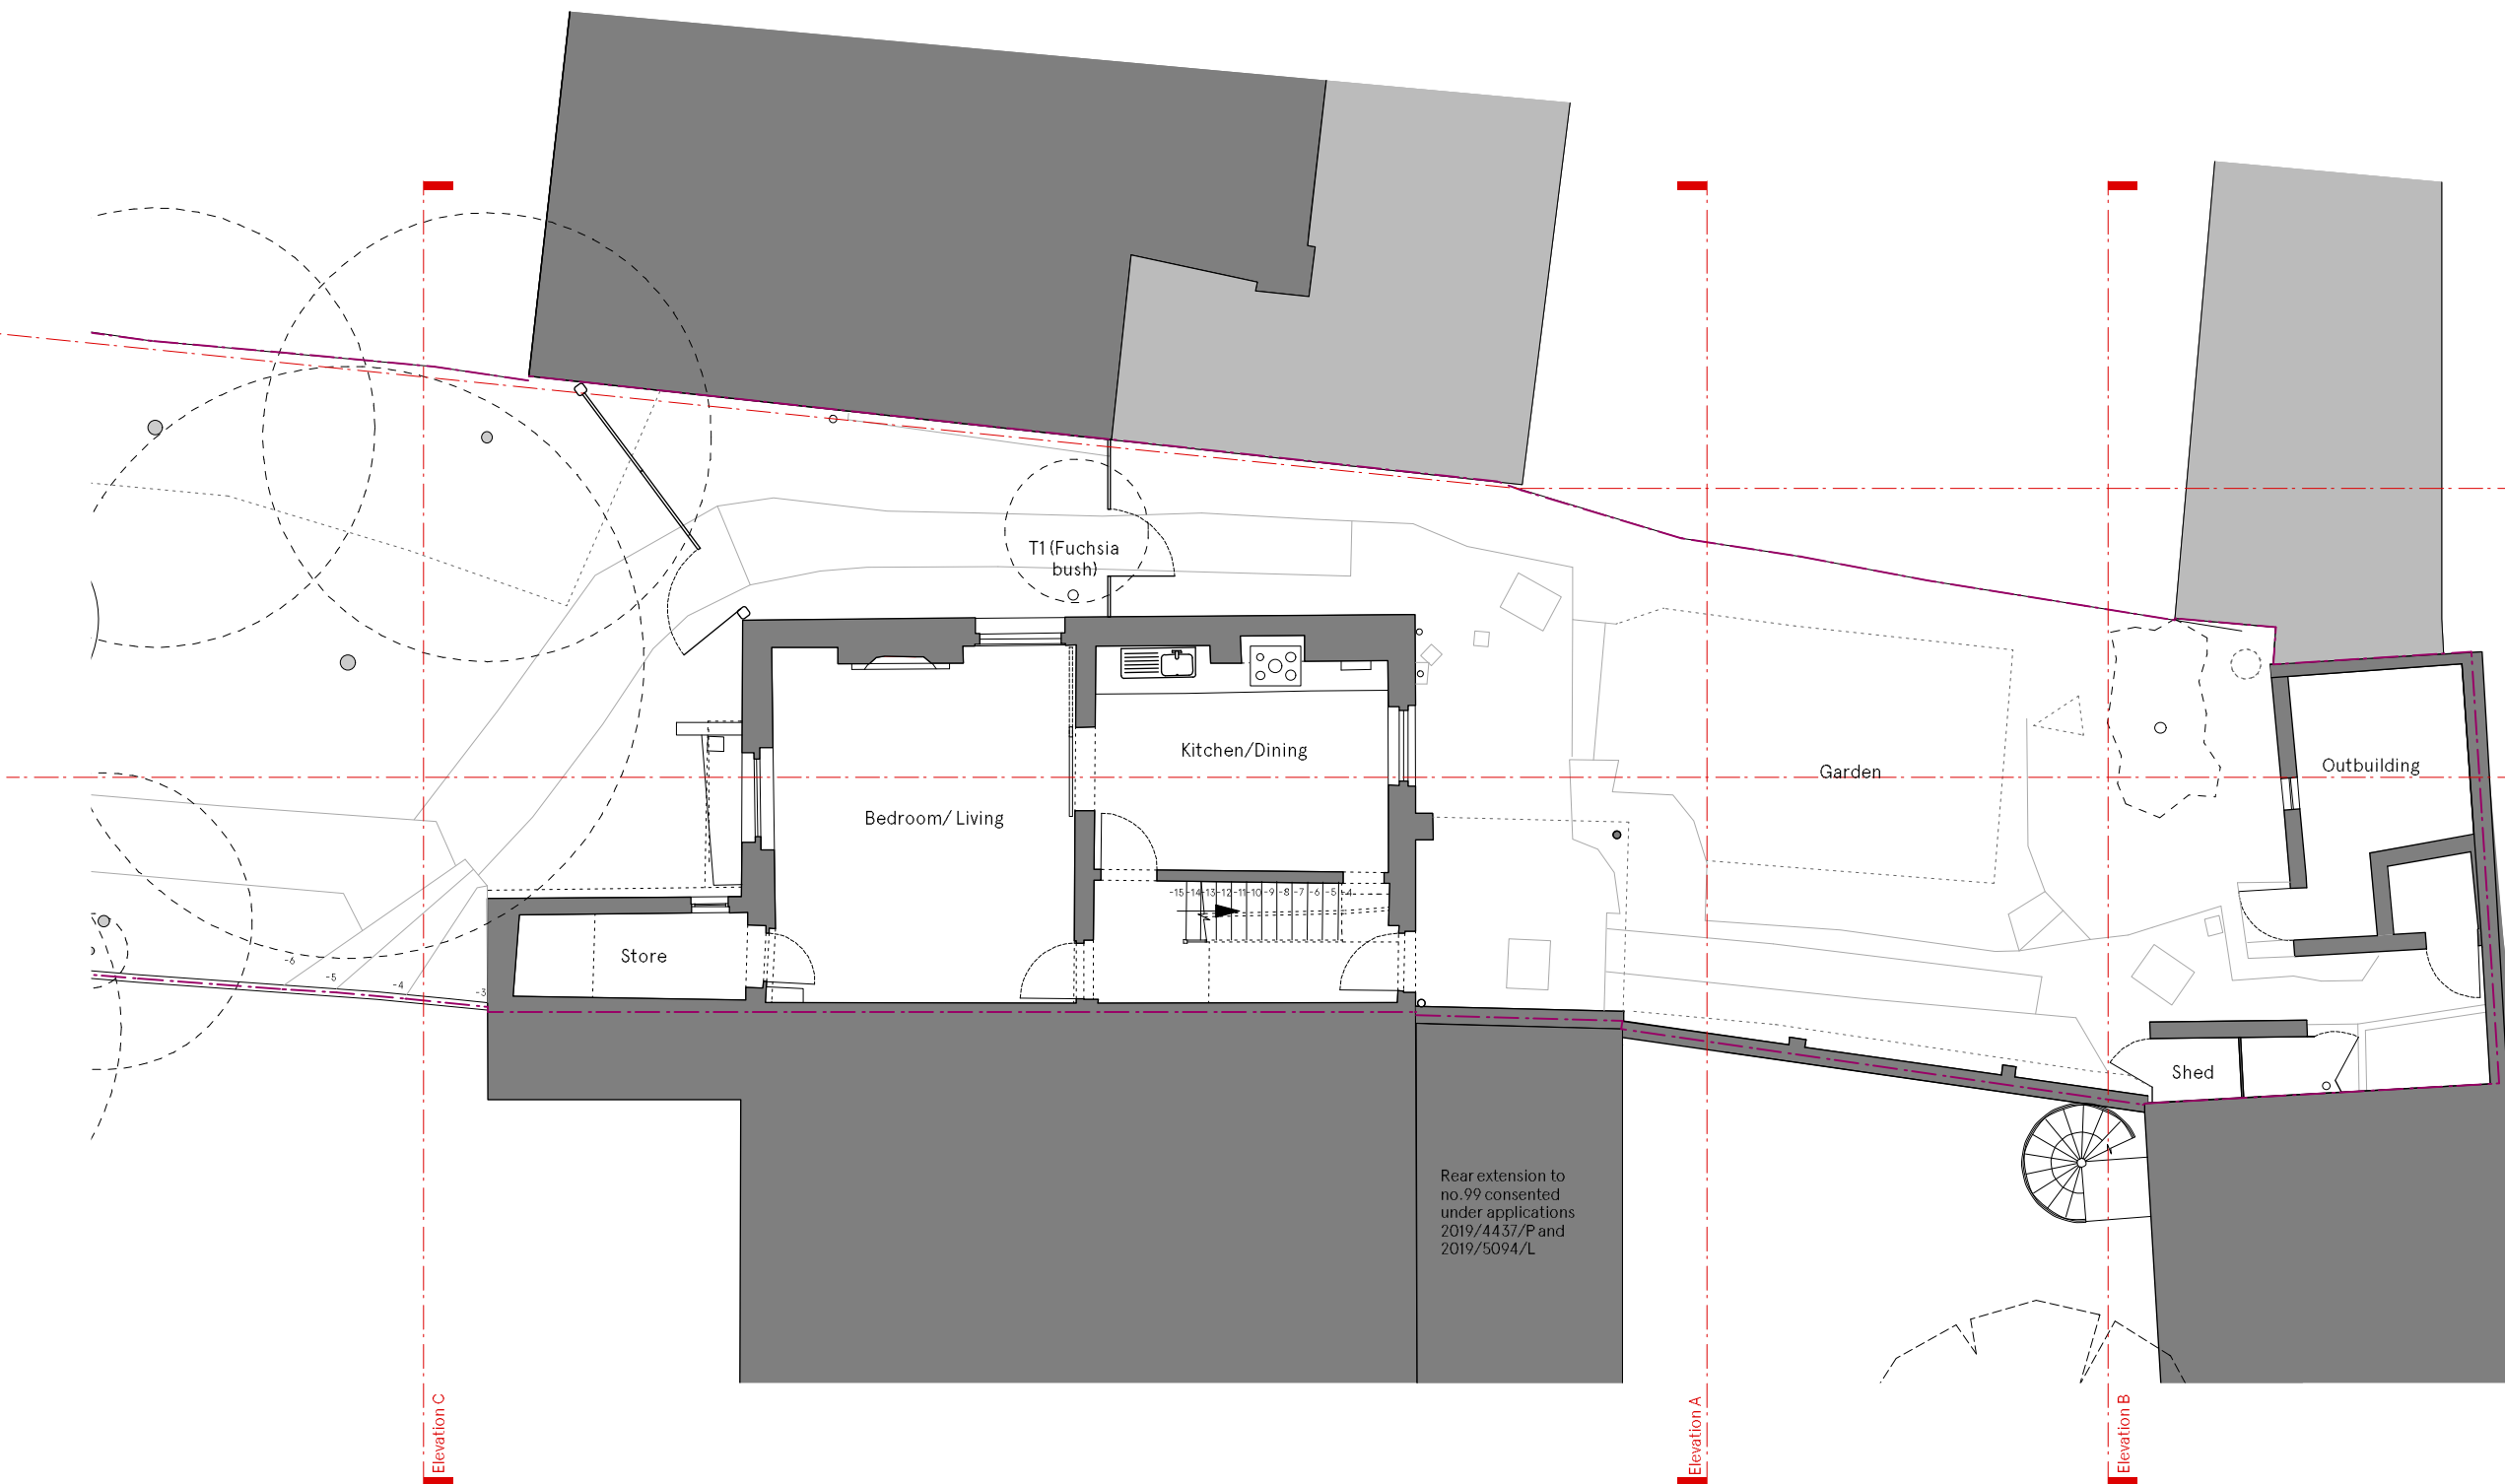


PLANNING ISSUE

Check all dimensions on site. Do not scale off drawings without prior consultation. Any discrepancies to be reported to architects before execution of relevant works. This drawing has been produced for Lali Ayers for the works at 97 South End Road, London, NW3 2RJ, and for that application alone and is not intended for use by any other person or for any other purpose. Drawings remain copyright of Hayhurst and Co. and may not be reproduced without written consent or licence.

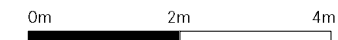



Rear extension to no.99 consented under applications 2019/4437/P and 2019/5094/L

Issue/Revision 1 Date 1 Rev 1

Hayhurst & Co Architects 26 Fournier Street, London, E1 6QE +44 (0) 20 7247 4028 mail@hayhurstand.co.uk www.hayhurstand.co.uk	
Project:	Renovation and Extension
Address:	97 South End Road, London, NW3 2RJ
Subject:	Existing Lower Ground Floor
Date:	24.03.2020
Scale:	1:100
Original size:	A3
Drawing no:	263 E000

PLANNING ISSUE

Check all dimensions on site. Do not scale off drawings without prior consultation. Any discrepancies to be reported to architects before execution of relevant works. This drawing has been produced for Lali Ayers for the works at 97 South End Road, London, NW3 2RJ, and for that application alone and is not intended for use by any other person or for any other purpose. Drawings remain copyright of Hayhurst and Co. and may not be reproduced without written consent or licence.

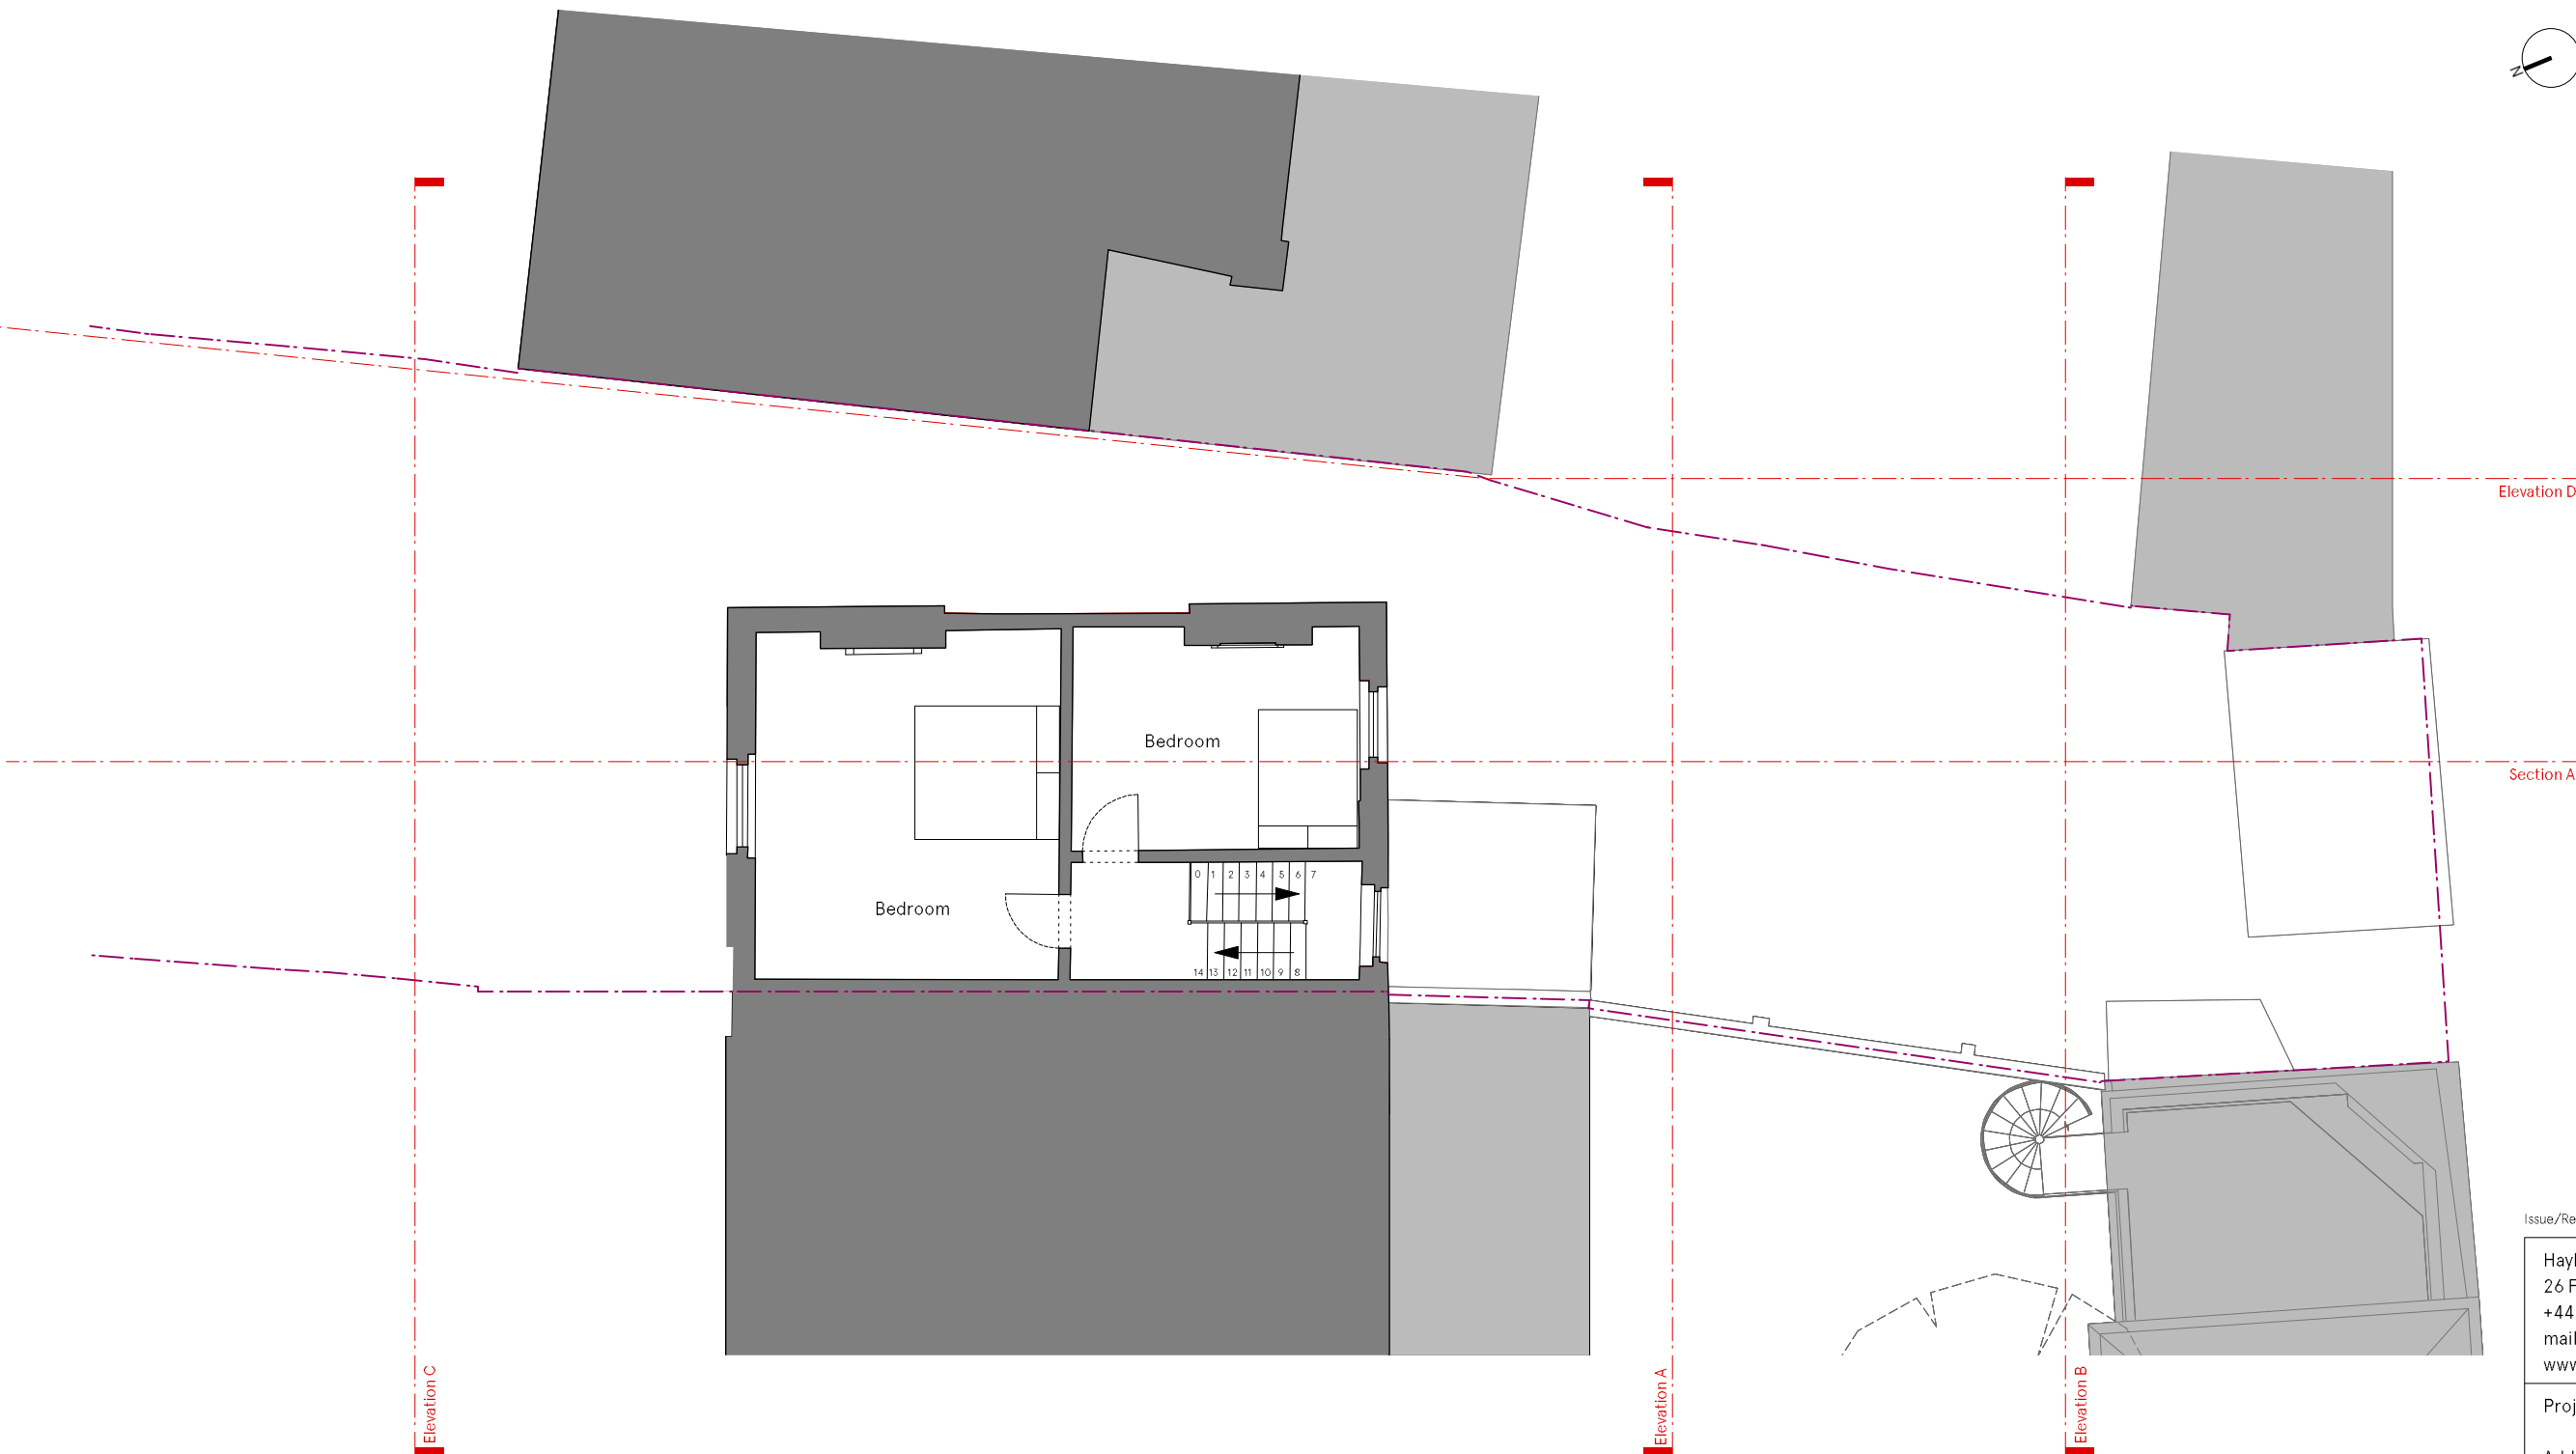
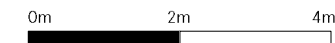


Issue/Revision	Date	Rev

Hayhurst & Co Architects 26 Fournier Street, London, E1 6QE +44 (0) 20 7247 4028 mail@hayhurstand.co.uk www.hayhurstand.co.uk	
Project:	Renovation and Extension
Address:	97 South End Road, London, NW3 2RJ
Subject:	Existing First Floor
Date:	24.03.2020
Scale:	1:100
Original size:	A3
Drawing no:	263 E002

PLANNING ISSUE

Check all dimensions on site. Do not scale off drawings without prior consultation. Any discrepancies to be reported to architects before execution of relevant works. This drawing has been produced for Lali Ayers for the works at 97 South End Road, London, NW3 2RJ, and for that application alone and is not intended for use by any other person or for any other purpose. Drawings remain copyright of Hayhurst and Co. and may not be reproduced without written consent or licence.

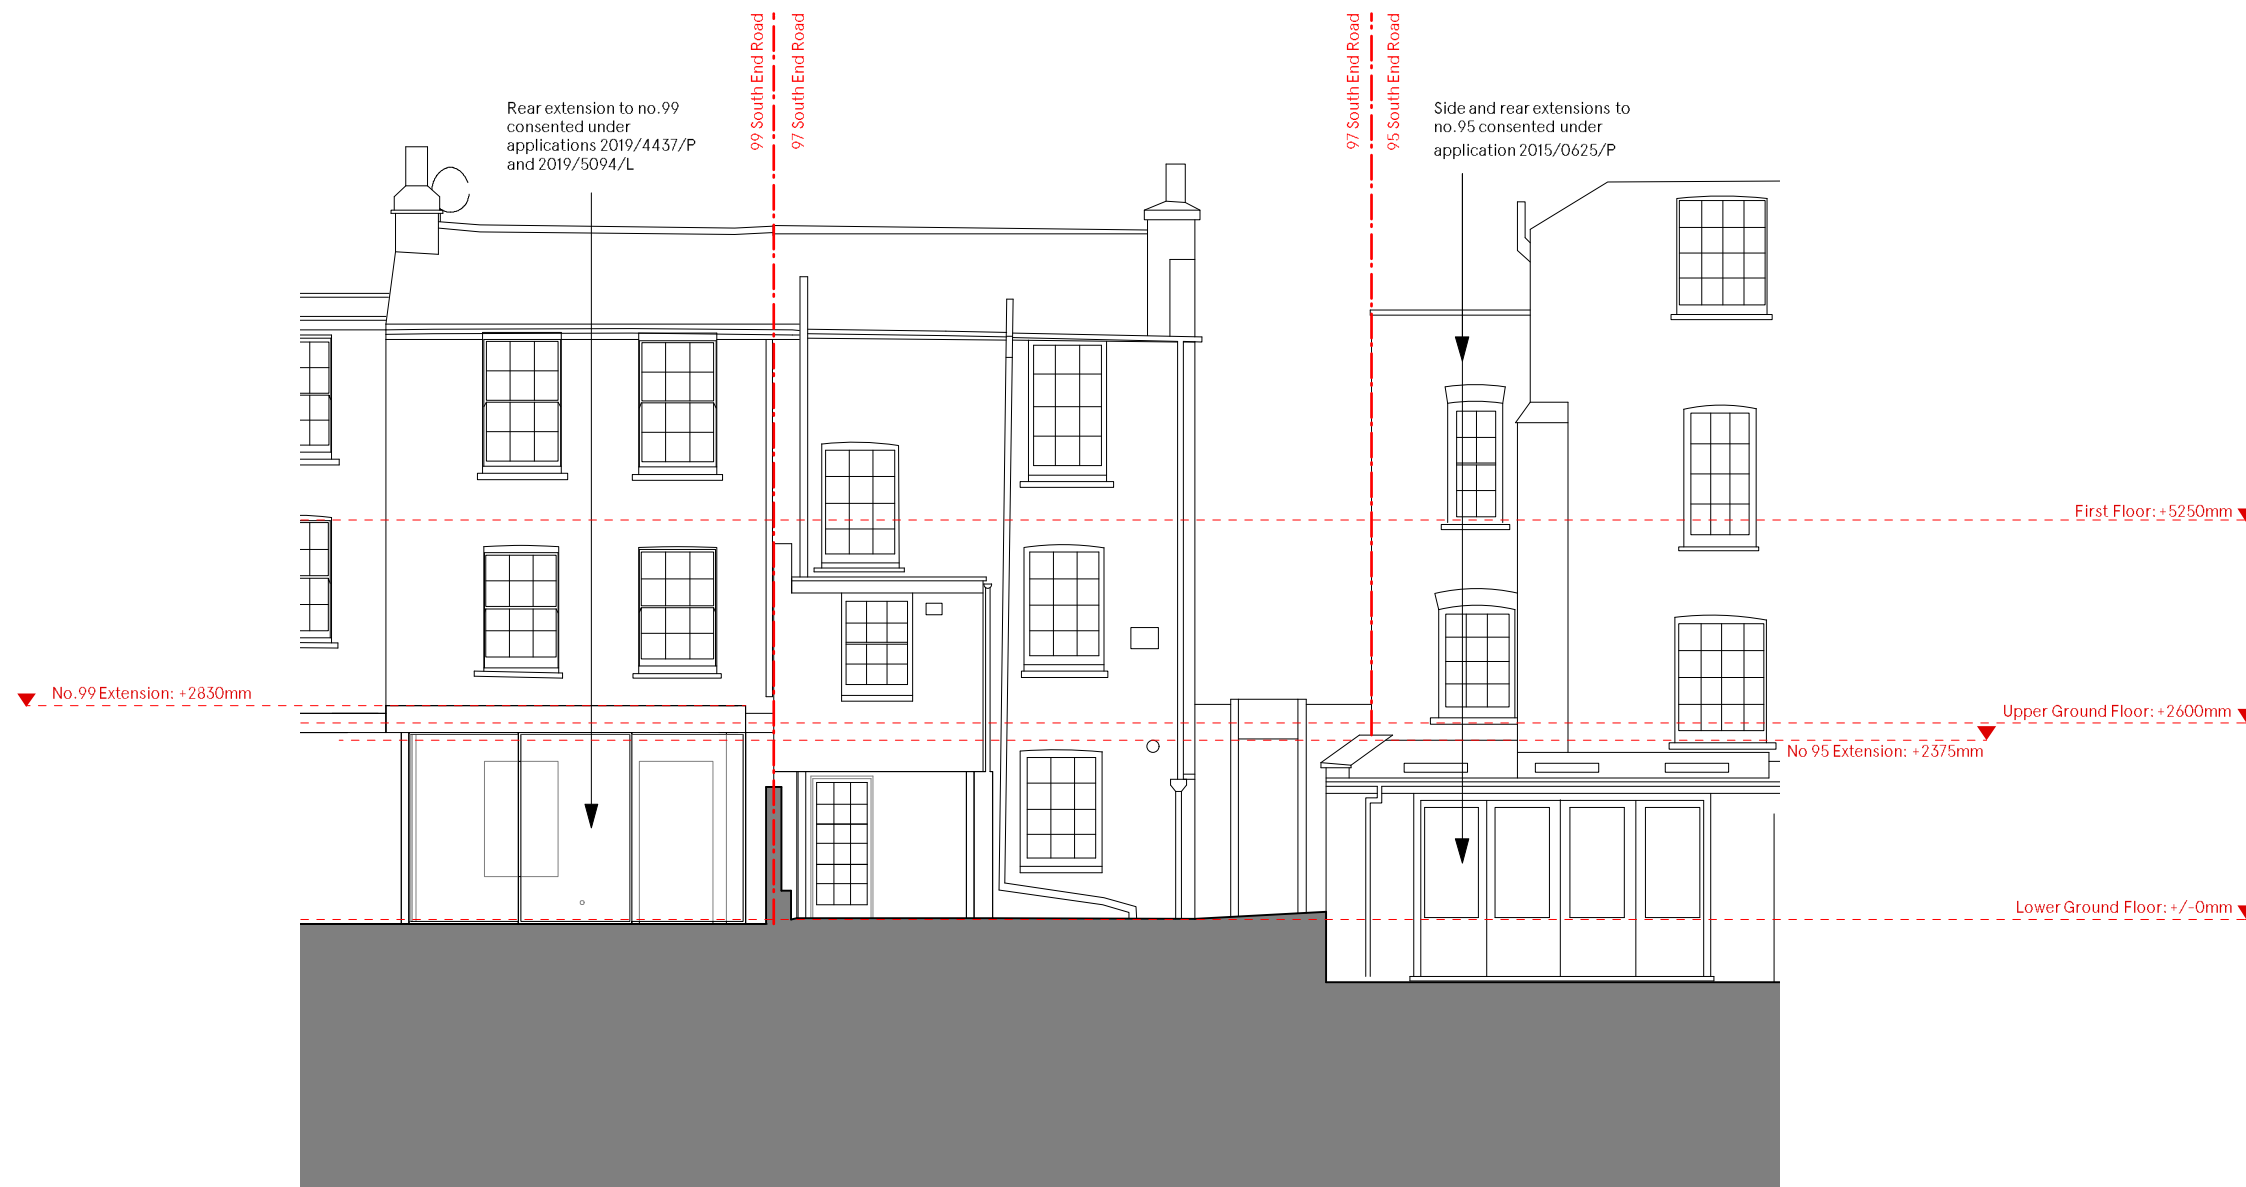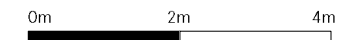

Issue/Revision 1 Date 1 Rev 1

Hayhurst & Co Architects
 26 Fournier Street, London, E1 6QE
 +44 (0) 20 7247 4028
 mail@hayhurstand.co.uk
 www.hayhurstand.co.uk

Project: **Renovation and Extension**

Address: **97 South End Road, London, NW3 2RJ**

Subject: **Existing Elevation A**

Date: **10.07.2020**



Scale: **1:100**

Original size: **A3**

Drawing no: **263 E010**

PLANNING ISSUE

Check all dimensions on site. Do not scale off drawings without prior consultation. Any discrepancies to be reported to architects before execution of relevant works. This drawing has been produced for Lali Ayers for the works at 97 South End Road, London, NW3 2RJ, and for that application alone and is not intended for use by any other person or for any other purpose. Drawings remain copyright of Hayhurst and Co. and may not be reproduced without written consent or licence.

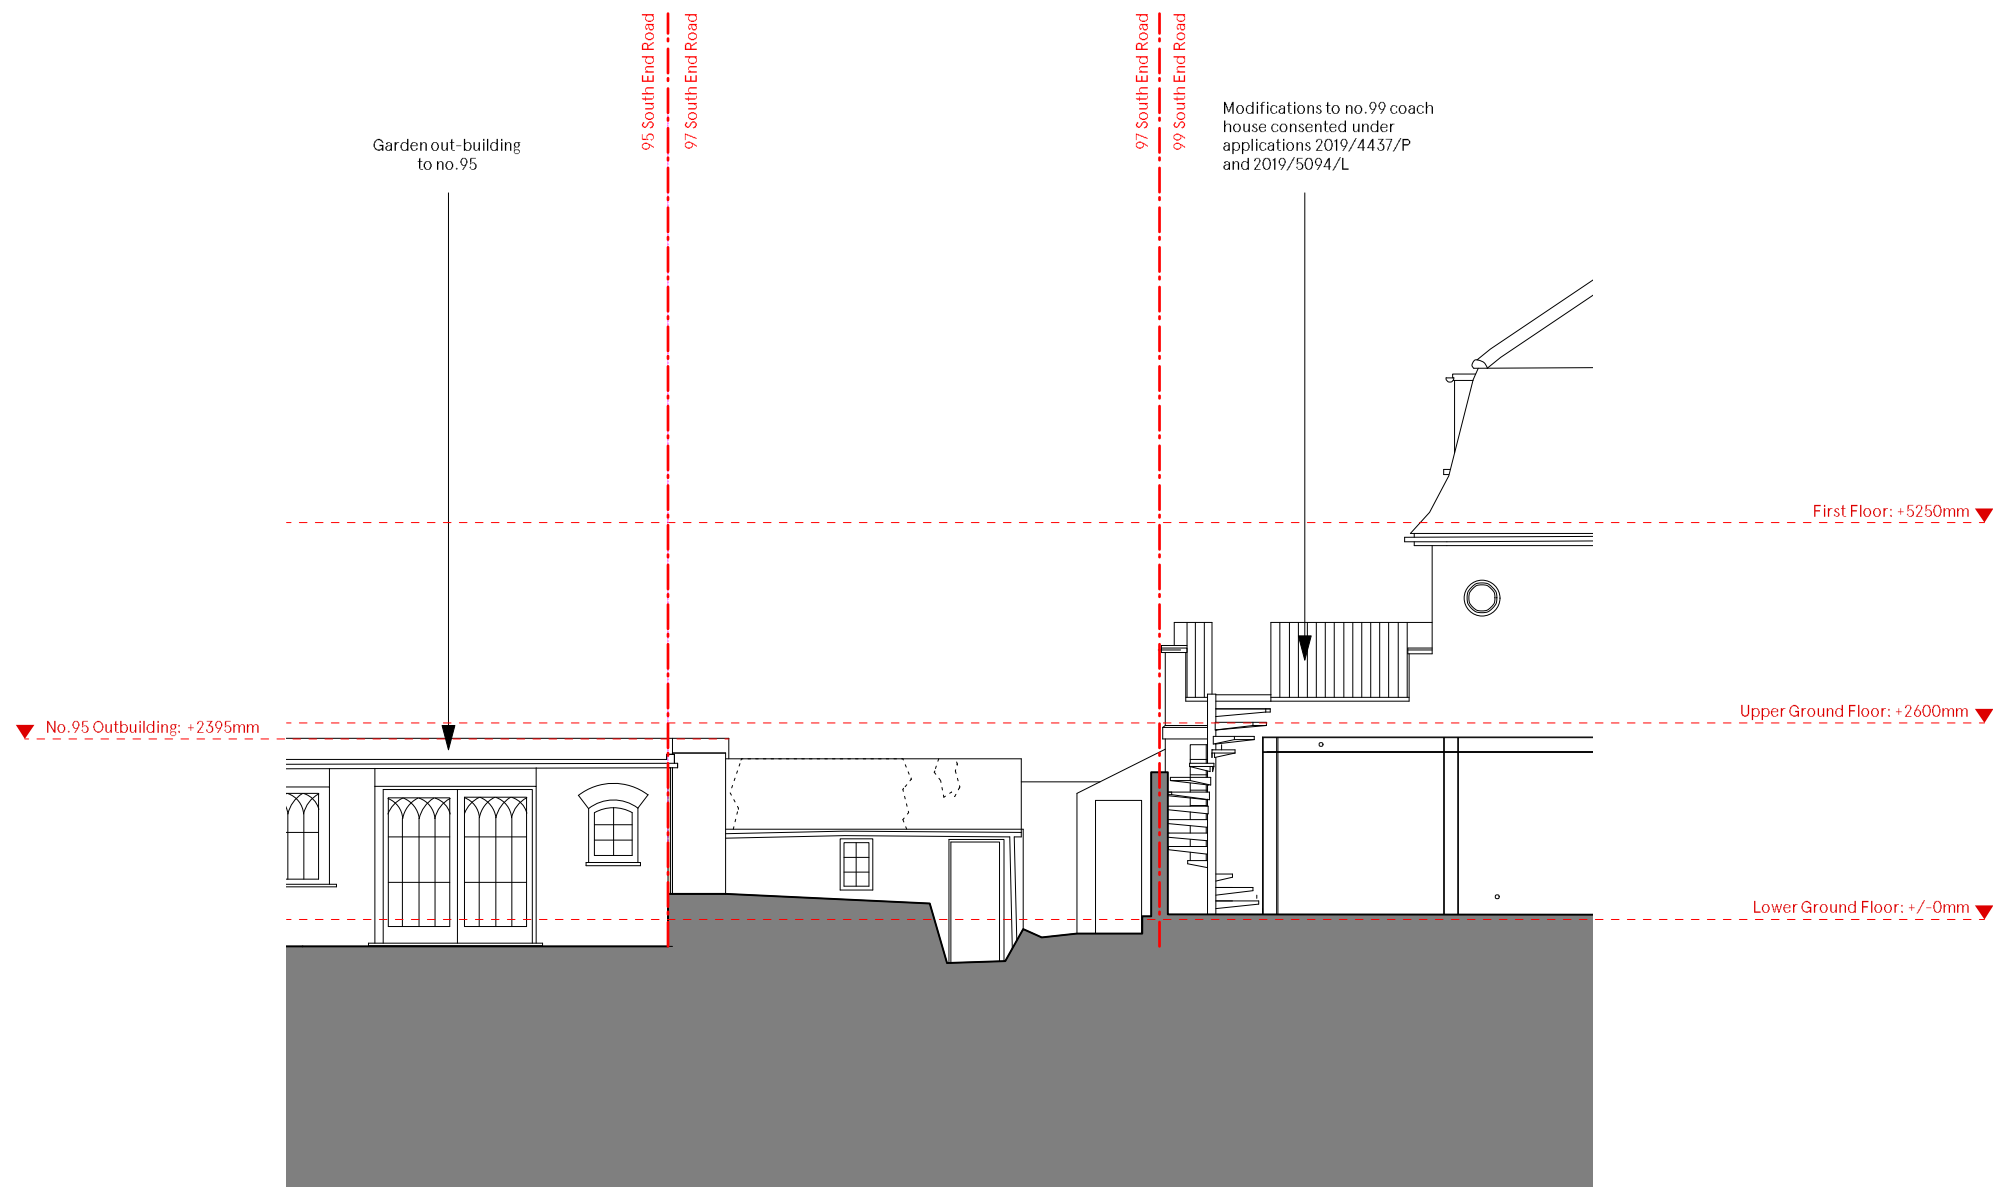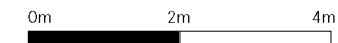


Issue/Revision 1 Date 1 Rev 1

Hayhurst & Co Architects 26 Fournier Street, London, E1 6QE +44 (0) 20 7247 4028 mail@hayhurstand.co.uk www.hayhurstand.co.uk	
Project:	Renovation and Extension
Address:	97 South End Road, London, NW3 2RJ
Subject:	Existing Elevation B
Date:	10.07.2020
Scale:	1:100
Original size:	A3
Drawing no:	263 E011

PLANNING ISSUE

Check all dimensions on site. Do not scale off drawings without prior consultation. Any discrepancies to be reported to architects before execution of relevant works. This drawing has been produced for Lali Ayers for the works at 97 South End Road, London, NW3 2RJ, and for that application alone and is not intended for use by any other person or for any other purpose. Drawings remain copyright of Hayhurst and Co. and may not be reproduced without written consent or licence.

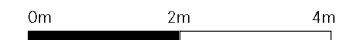



Issue/Revision 1 Date 1 Rev 1

Hayhurst & Co Architects
26 Fournier Street, London, E1 6QE
+44 (0) 20 7247 4028
mail@hayhurstand.co.uk
www.hayhurstand.co.uk

Project: **Renovation and Extension**
Address: **97 South End Road, London, NW3 2RJ**
Subject: **Existing Elevation C**
Date: **10.07.2020**
Scale: **1:100**
Original size: **A3**
Drawing no: **263 E012**

PLANNING ISSUE

Check all dimensions on site. Do not scale off drawings without prior consultation. Any discrepancies to be reported to architects before execution of relevant works. This drawing has been produced for Lali Ayers for the works at 97 South End Road, London, NW3 2RJ, and for that application alone and is not intended for use by any other person or for any other purpose. Drawings remain copyright of Hayhurst and Co. and may not be reproduced without written consent or licence.

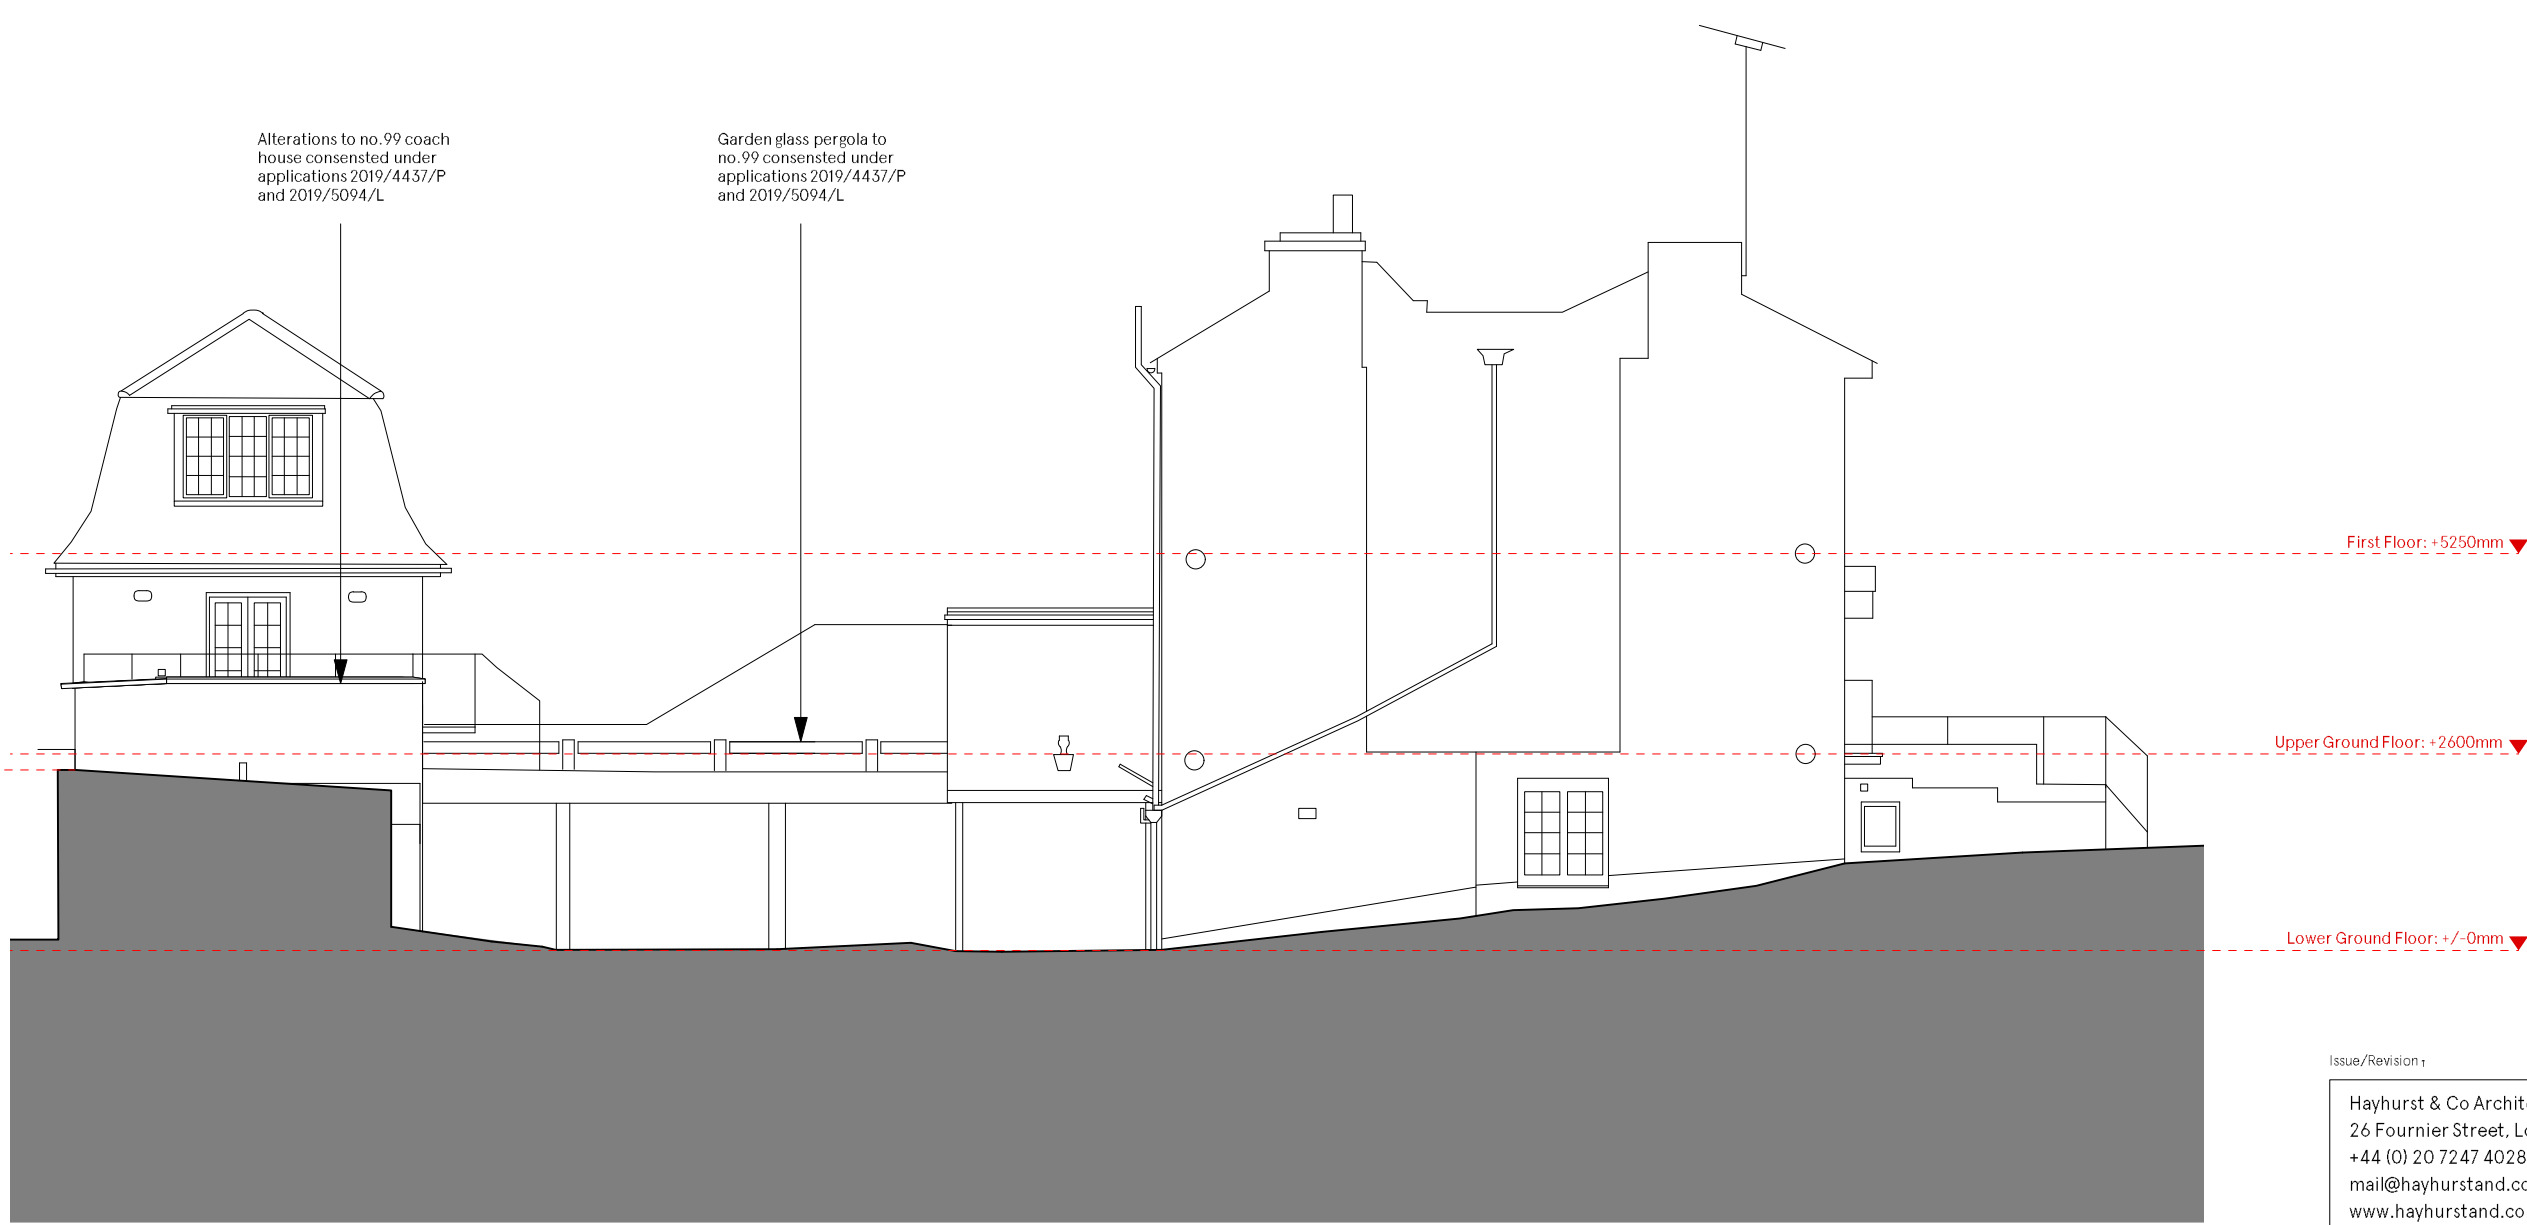
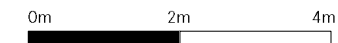


Issue/Revision 1 Date 1 Rev 1

Hayhurst & Co Architects 26 Fournier Street, London, E1 6QE +44 (0) 20 7247 4028 mail@hayhurstand.co.uk www.hayhurstand.co.uk	
Project:	Renovation and Extension
Address:	97 South End Road, London, NW3 2RJ
Subject:	Existing Elevation D
Date:	10.07.2020
Scale:	1:100
Original size:	A3
Drawing no:	263 E013

PLANNING ISSUE

Check all dimensions on site. Do not scale off drawings without prior consultation. Any discrepancies to be reported to architects before execution of relevant works. This drawing has been produced for Lali Ayers for the works at 97 South End Road, London, NW3 2RJ, and for that application alone and is not intended for use by any other person or for any other purpose. Drawings remain copyright of Hayhurst and Co. and may not be reproduced without written consent or licence.

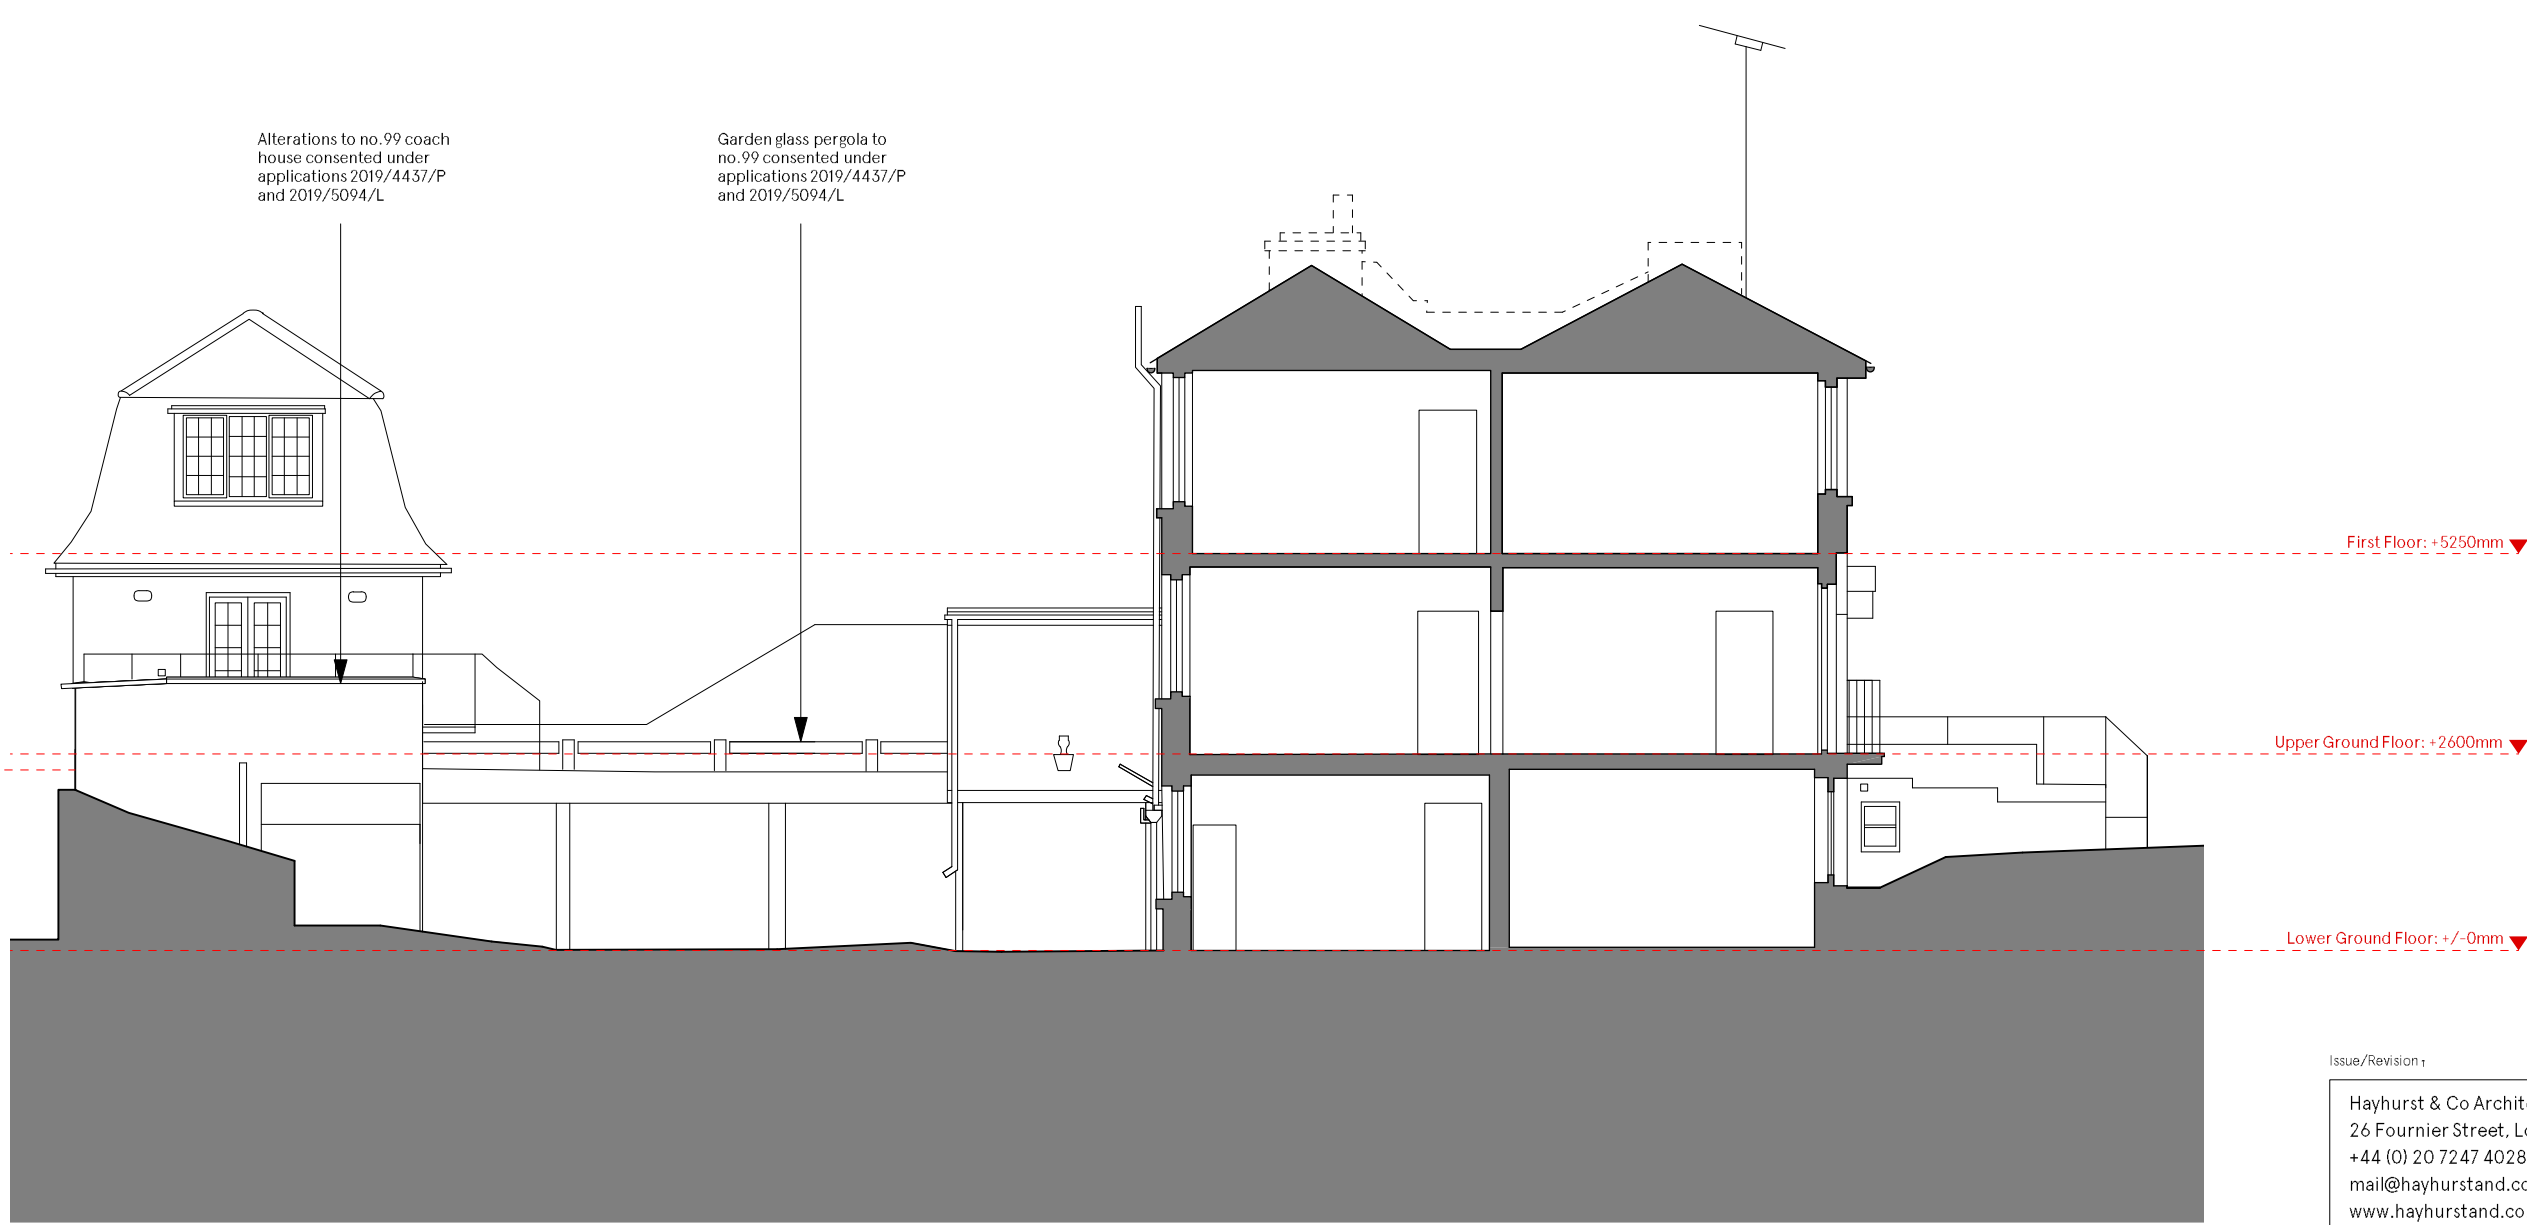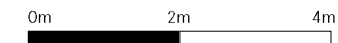

Issue/Revision	Date	Rev
Hayhurst & Co Architects 26 Fournier Street, London, E1 6QE +44 (0) 20 7247 4028 mail@hayhurstand.co.uk www.hayhurstand.co.uk		
Project:	Renovation and Extension	
Address:	97 South End Road, London, NW3 2RJ	
Subject:	Existing Section A	
Date:	10.07.2020	
Scale:	1:100	
Original size:	A3	
Drawing no:	263 E020	