


1 Proposed Awning Side Elevation  
Scale: 1:100

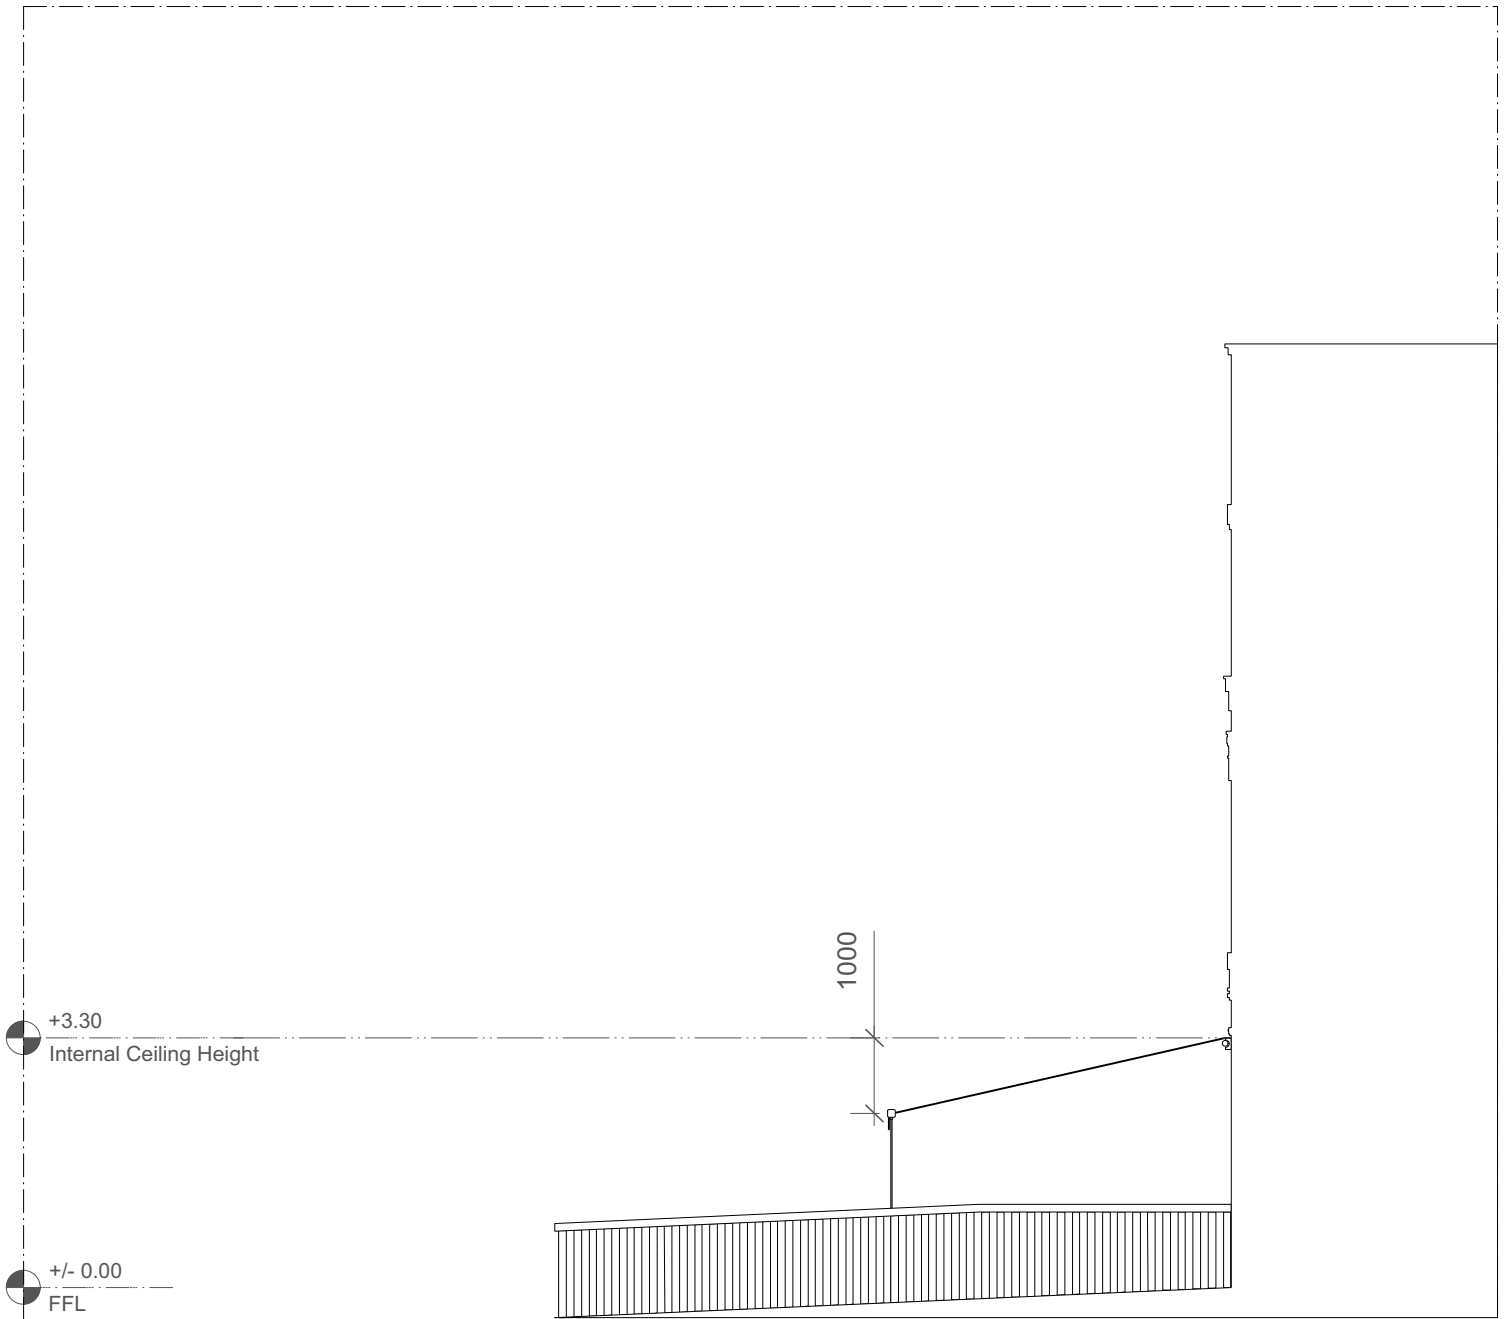

2 Proposed Awning Side Elevation  
Scale: 1:100

**KEY / NOTES**  
 ALL DIMENSIONS, LEVELS AND AREAS ARE APPROXIMATE ONLY AND SHOULD BE VERIFIED ON SITE.  
 DO NOT SCALE THIS DRAWING  
 LACEY + SALTYKOV ARCHITECTS LTD SHALL NOT BE LIABLE OR RESPONSIBLE FOR ANY USE OF THIS DOCUMENT FOR ANY PURPOSE OTHER THAN THAT FOR WHICH IT WAS ORIGINALLY PREPARED AND PROVIDED. WHILE THE CLIENT SHALL BE ENTITLED TO UTILISE AND COPY THIS DOCUMENT FOR AN EXTENSION OF THE WORKS, THE CLIENT SHALL NOT BE ENTITLED TO REPRODUCE THE DESIGNS CONTAINED IN THIS DOCUMENT FOR ANY SUCH EXTENSION

REV	DATE	DESCRIPTION
	31/10/20	FOR PLANNING APPLICATION

PROJECT	<b>327 WEST END LANE</b>
DRWG NAME	<b>PROPOSED AWNING SIDE ELEVATIONS</b>
DRWG NO	<b>5000-A-GA-EL-03</b>
SCALE	<b>1:100</b>
SIZE	<b>A3</b>
DATE	<b>31/10/20</b>

REVISION	
----------	--

© 2019 COPYRIGHT LACEY + SALTYKOV. ALL RIGHTS RESERVED

LACEY + SALTYKOV ARCHITECTS LTD  
 OFFICES 117-118  
 SPACES  
 307 EUSTON ROAD  
 NW1 3AD  
 +44 (0)20 7255 0525  
 www.laceysaltykov.com  
 info@laceysaltykov.com

LACEY + SALTYKOV