



**KEY**  
 + XX.XXX Proposed temporary road base level note contractor proposing DBM finish (Dense Bitumen Macadam) to Bedford Passage as per MBP details

**60mm of 20mm Binder Course with a 40mm thick of 10mm Surface Course.**

**60mm of 20mm Binder Course with a 40mm Open Tex wearing course**

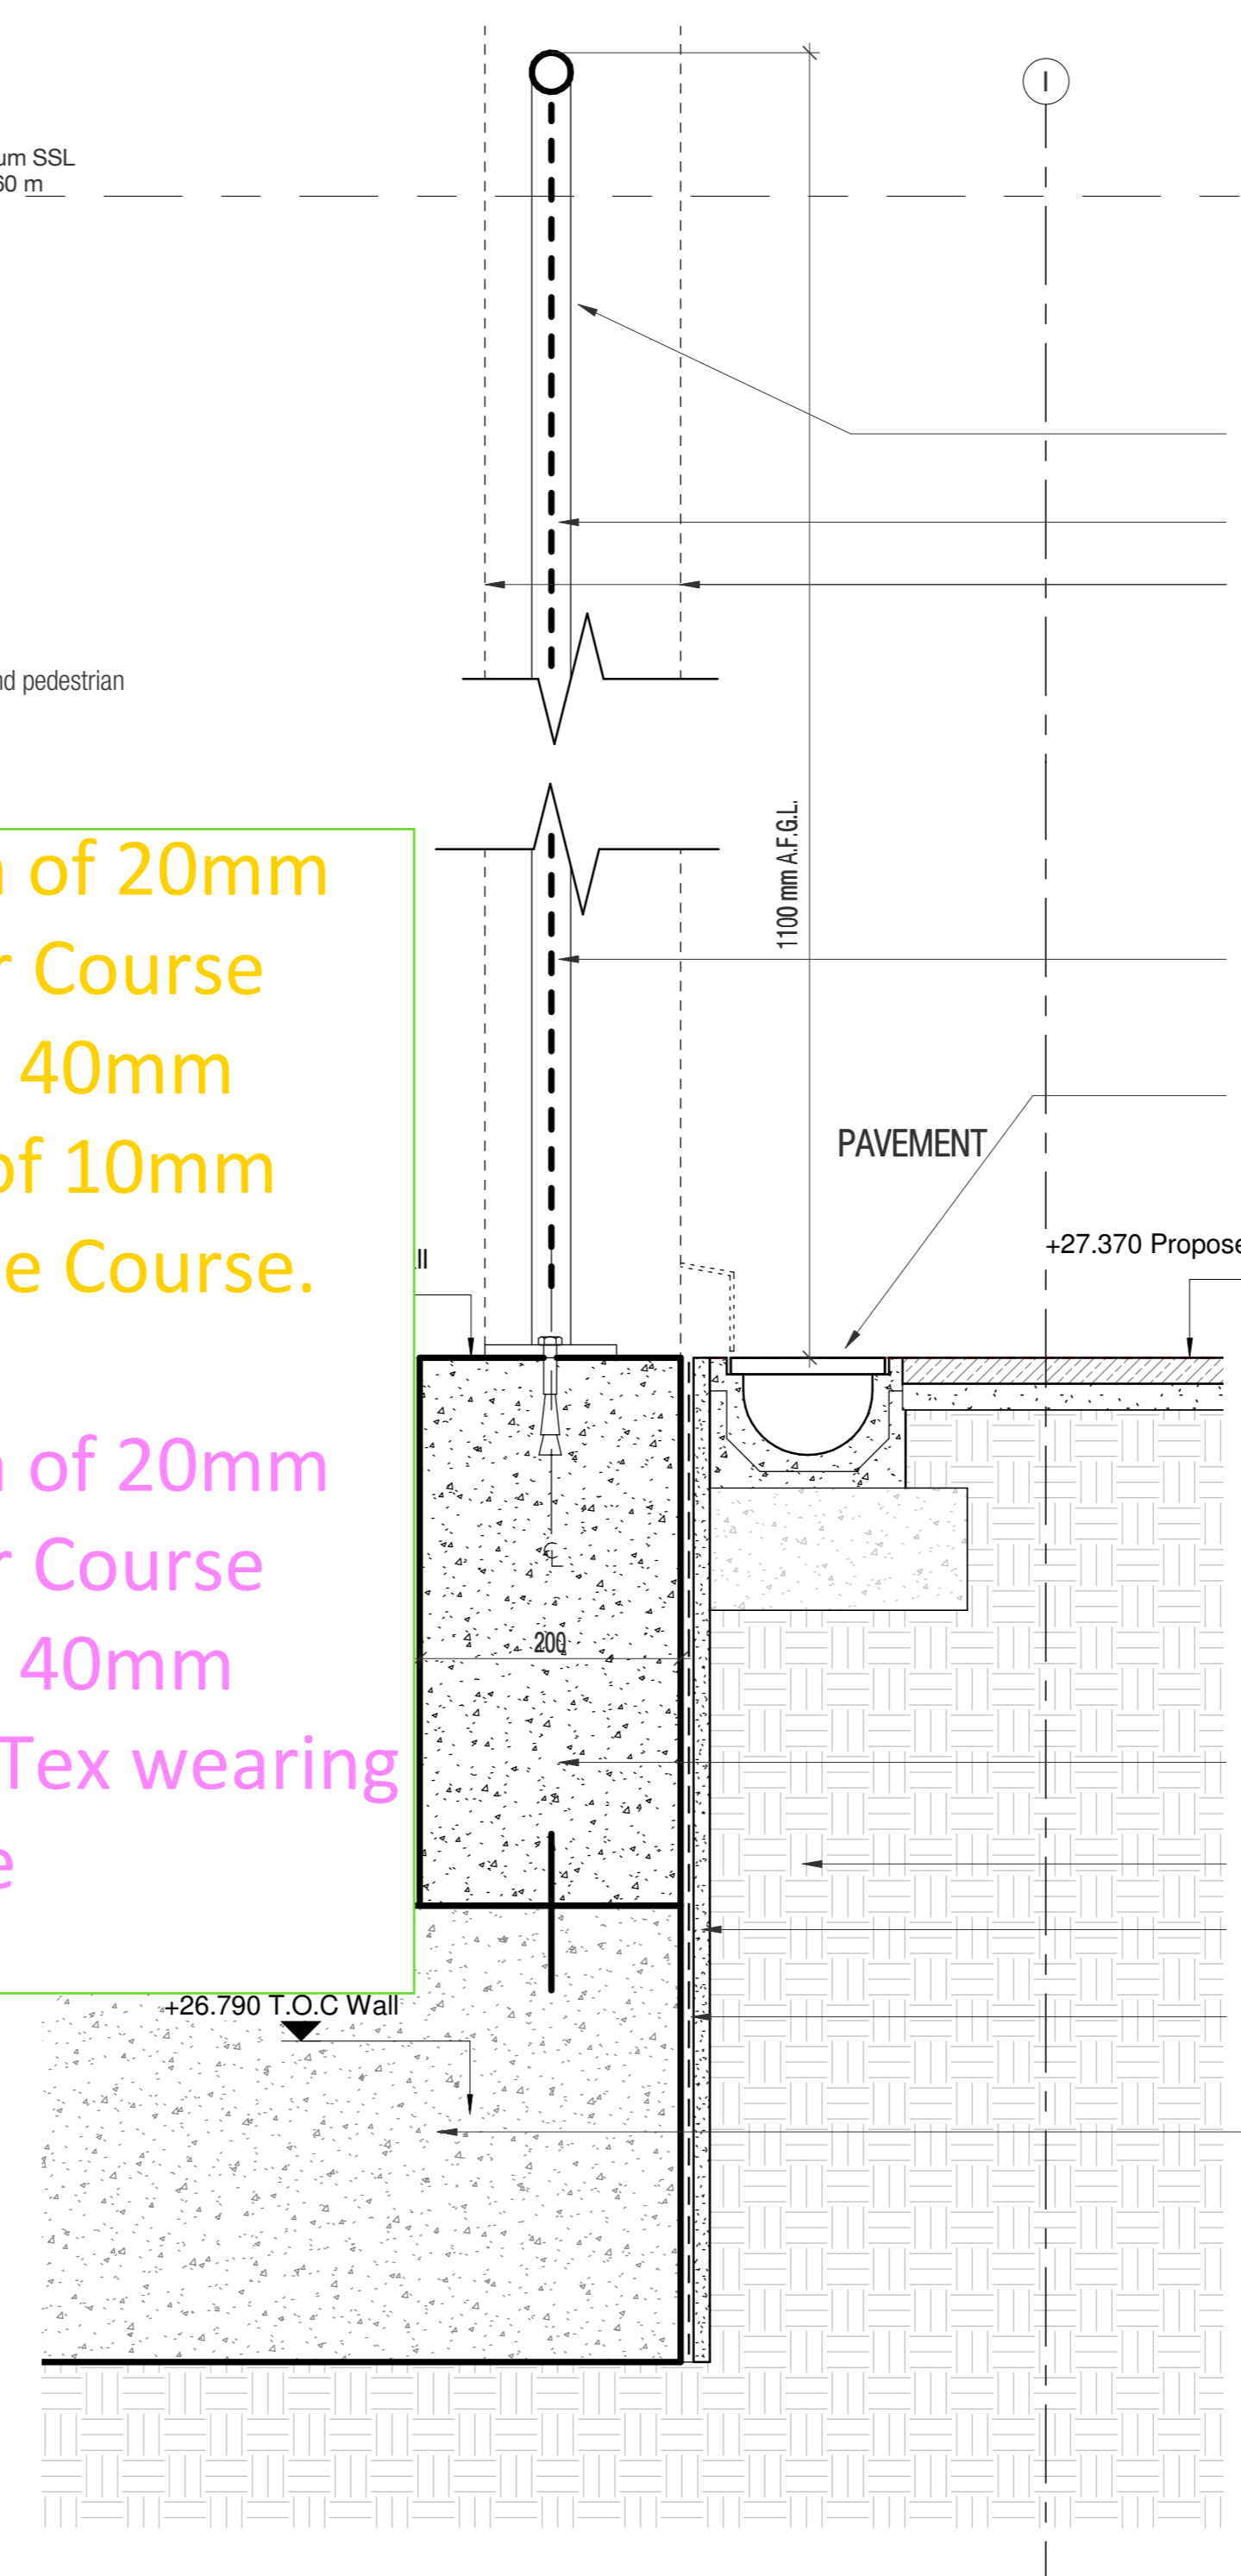

Note: This is a colour drawing, in order to ensure any subsequent reproduction is viewed correctly it is to be re-printed in full colour

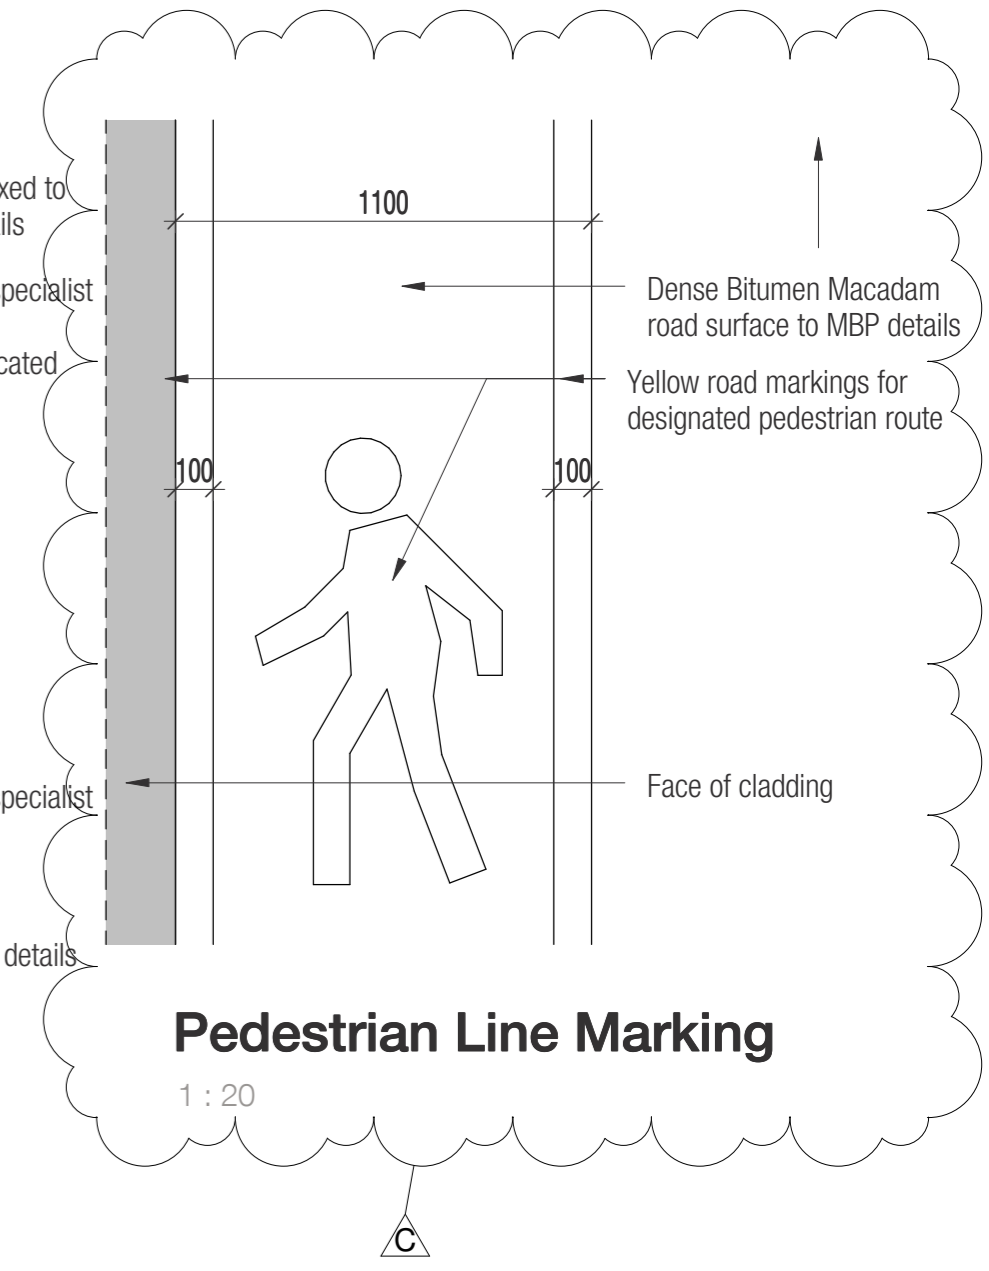

REVISIONS	
A	Issued for Construction 04/05/19 AM MP
B	Detail updated 21/05/19 AM MP
C	Temporary Road Drainage revised 18/09/19 AM MP

**Bedford - Gate Entrance Plan Road base levels**  
 1 : 100

**2 DETAIL SECTION 2**  
 809 1 : 5

**FOR CONSTRUCTION**

**DLA ARCHITECTURE**  
 www.dla-architecture.co.uk  
 1 Naoroj Street | Clerkenwell  
 LONDON WC1X 0GB  
 T: 0207 553 3030 E: info@dl-architecture.co.uk

**PROJECT**  
 Astor College, UCL

**TITLE**  
 Bedford Passage  
 Road Base Levels

**SCALE**  
 As indicated @ A2

**DATE**  
 06/03/19

**DRAWN**  
 AM

**REVIEWED**  
 MJP

**DRAWING NO**  
 2015.318\_809

**REVISION**  
 C

**FILE PATH**  
 C:\Revit\Local  
 ~\2015.318-B01-XX-M3-AR-Astor\_andrew.morleyGTQ4J.vit