


Legend

- Existing Structure
- New Structure
- Demolition

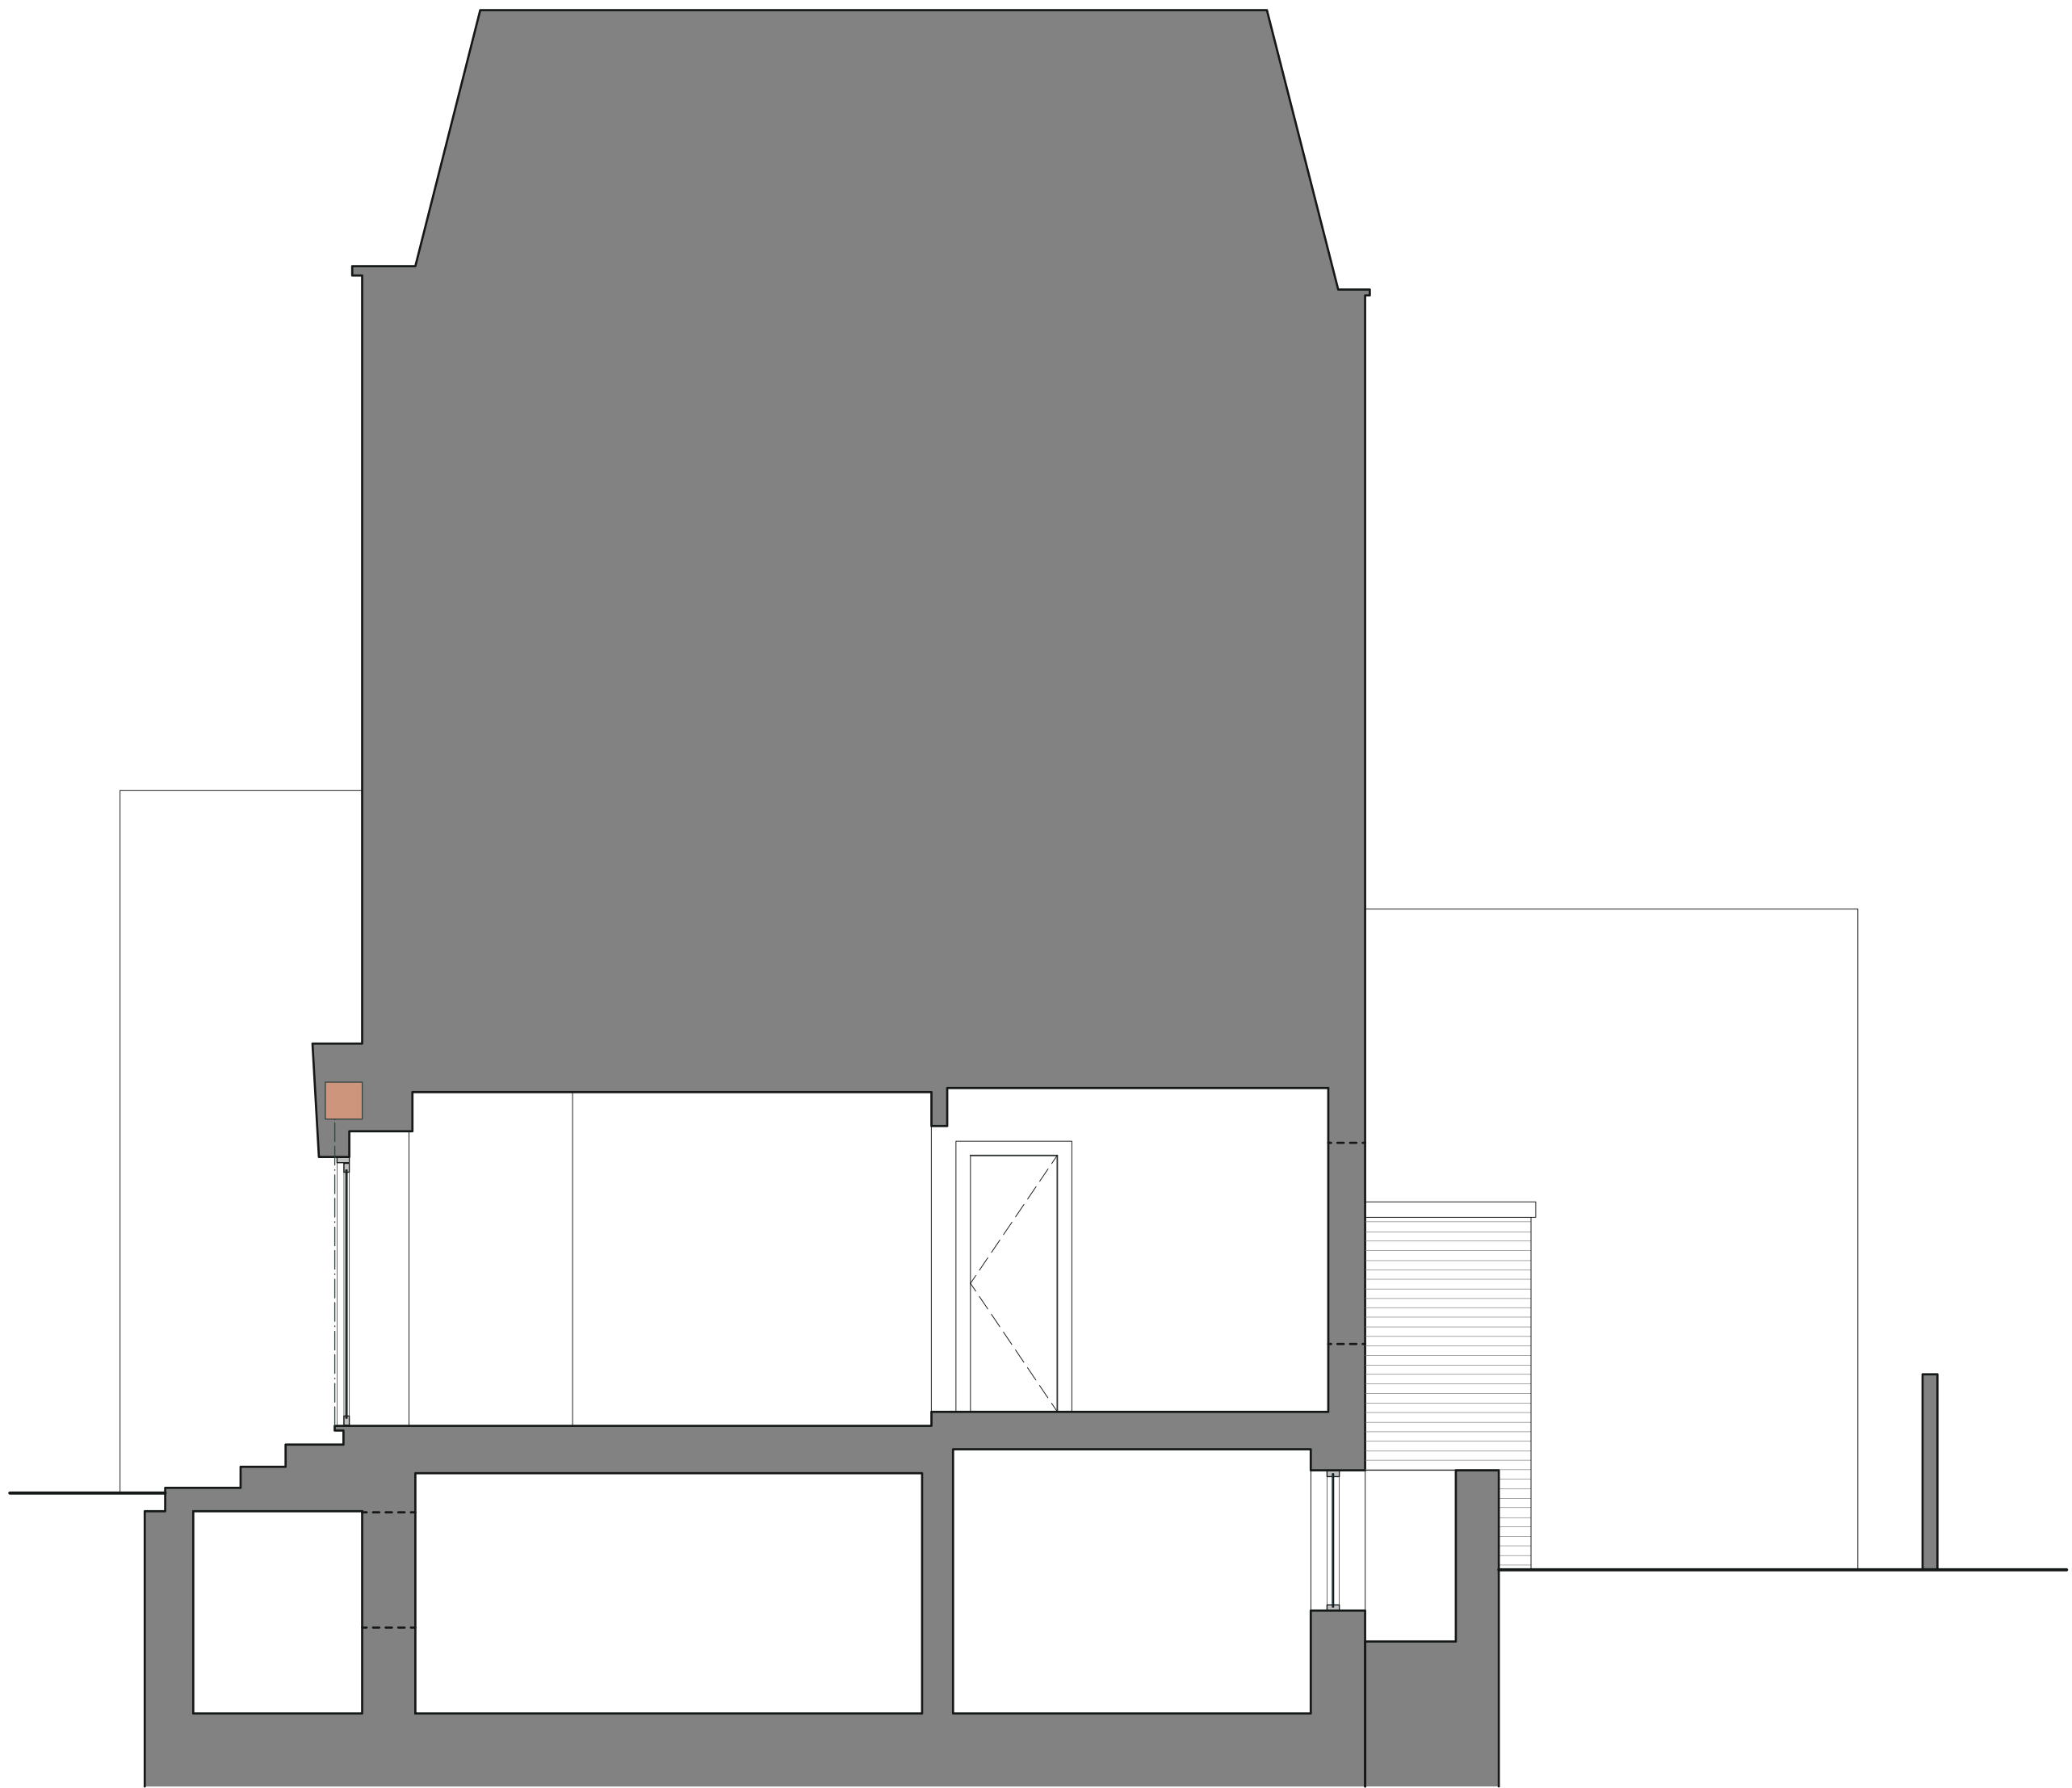

1 Long Section 1-1  
Scale 1:50

0 1 2 3 4 5m

TwistInArchitecture

COPYRIGHT AND NOTES  
DO NOT SCALE FROM THIS DRAWING. ALL DIMENSIONS TO BE VERIFIED ON SITE BY CONTRACTOR  
PRIOR TO COMMENCEMENT OF ANY SHOP DRAWINGS AND ANY WORKS ON SITE. REPORT ALL  
DISCREPANCIES TO THE ARCHITECT IMMEDIATELY.  
THIS DRAWING TO BE READ IN CONJUNCTION WITH ALL RELATED ARCHITECT/ENGINEERS DRAWINGS/  
DETAILS AND ALL OTHER RELEVANT INFORMATION

**Twist In Architecture LTD**  
UNIT A119 RIVERSIDE BUSINESS CENTRE  
HALDANE PLACE, SW18 4UH LONDON  
  
079 88713108  
info@twistinarchitecture.com  
www.twistinarchitecture.com

| AMENDMENTS |      |             |    |
|------------|------|-------------|----|
| REV        | DATE | DESCRIPTION | BY |
|            |      |             |    |

CONSULTANT(S)

CLIENT(S)

AARON HORN

PROJECT

126 CAMDEN ROAD  
LONDON NW1 9EE

DRAWING TITLE(S)

EXISTING LONG SECTION

| FOR INFORMATION ONLY           |                    |                |
|--------------------------------|--------------------|----------------|
| SCALE<br>1:50 @ A1             | DRAWN<br>TIA       | CHECKED<br>TIA |
| PROJECT NUMBER<br>TIA-CAM-0043 | DATE<br>MARCH 2015 |                |
| DRAWING NUMBER<br>EX-A-1003    | REVISION<br>/      |                |