

18X0205387

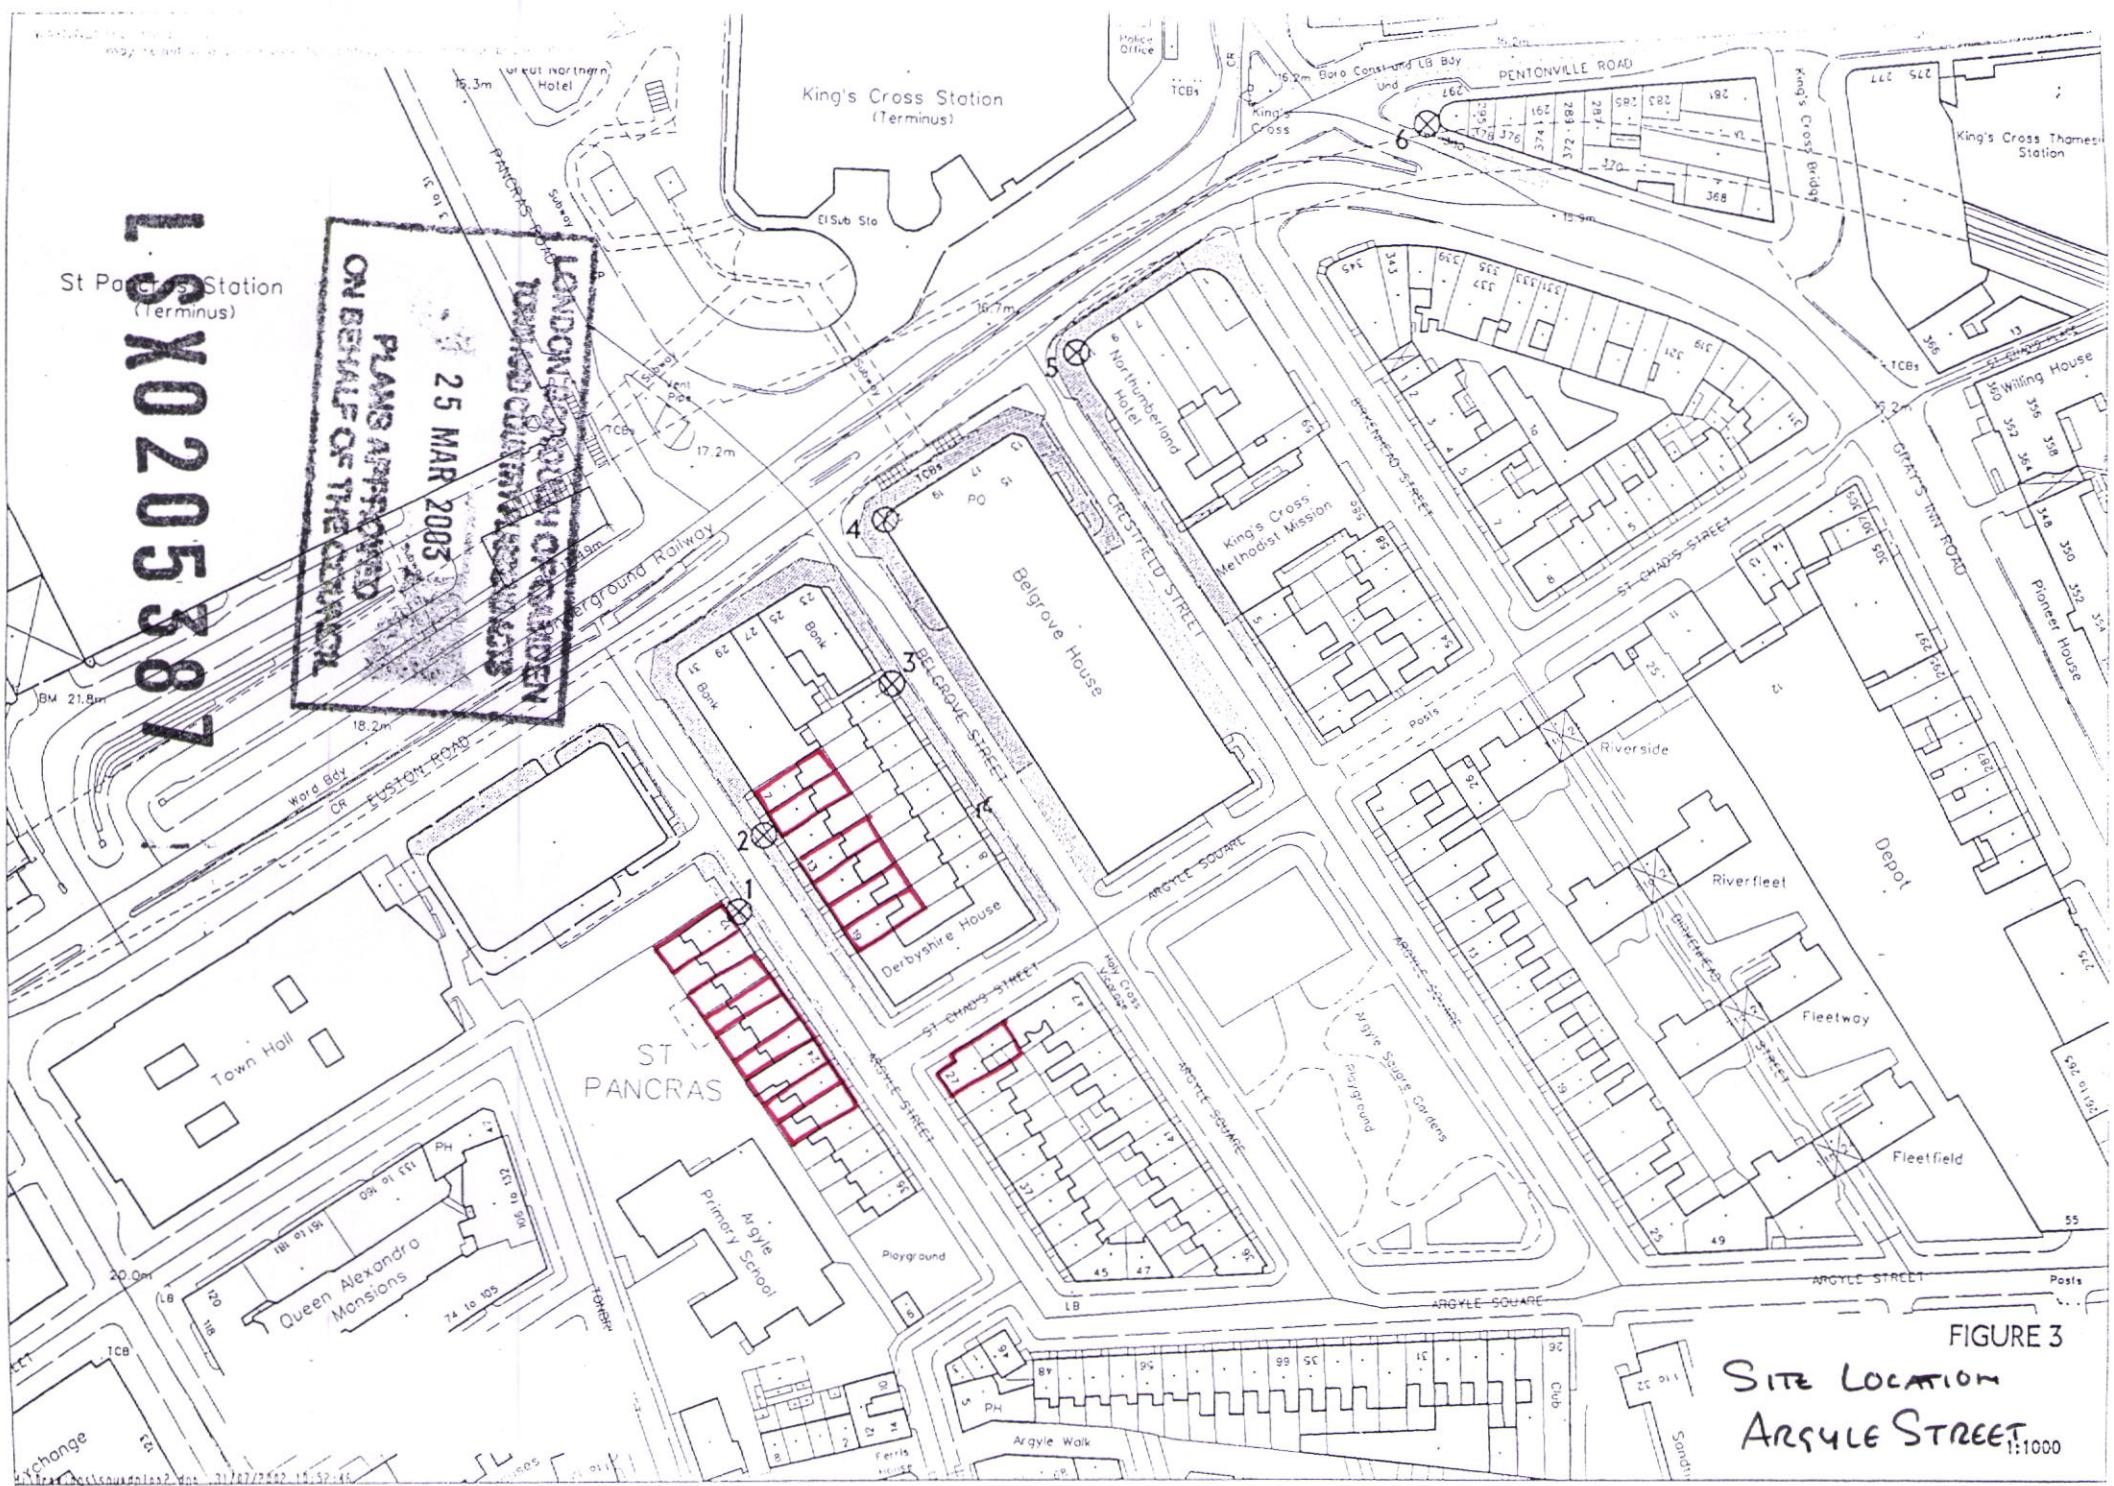
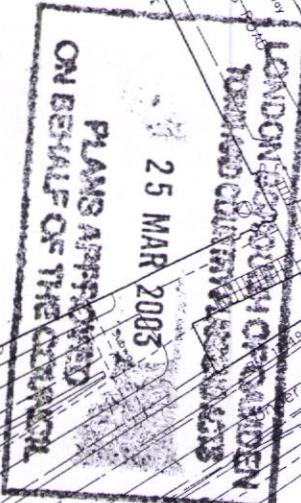


FIGURE 3

SITE LOCATION  
Argyle Street

1:1000