


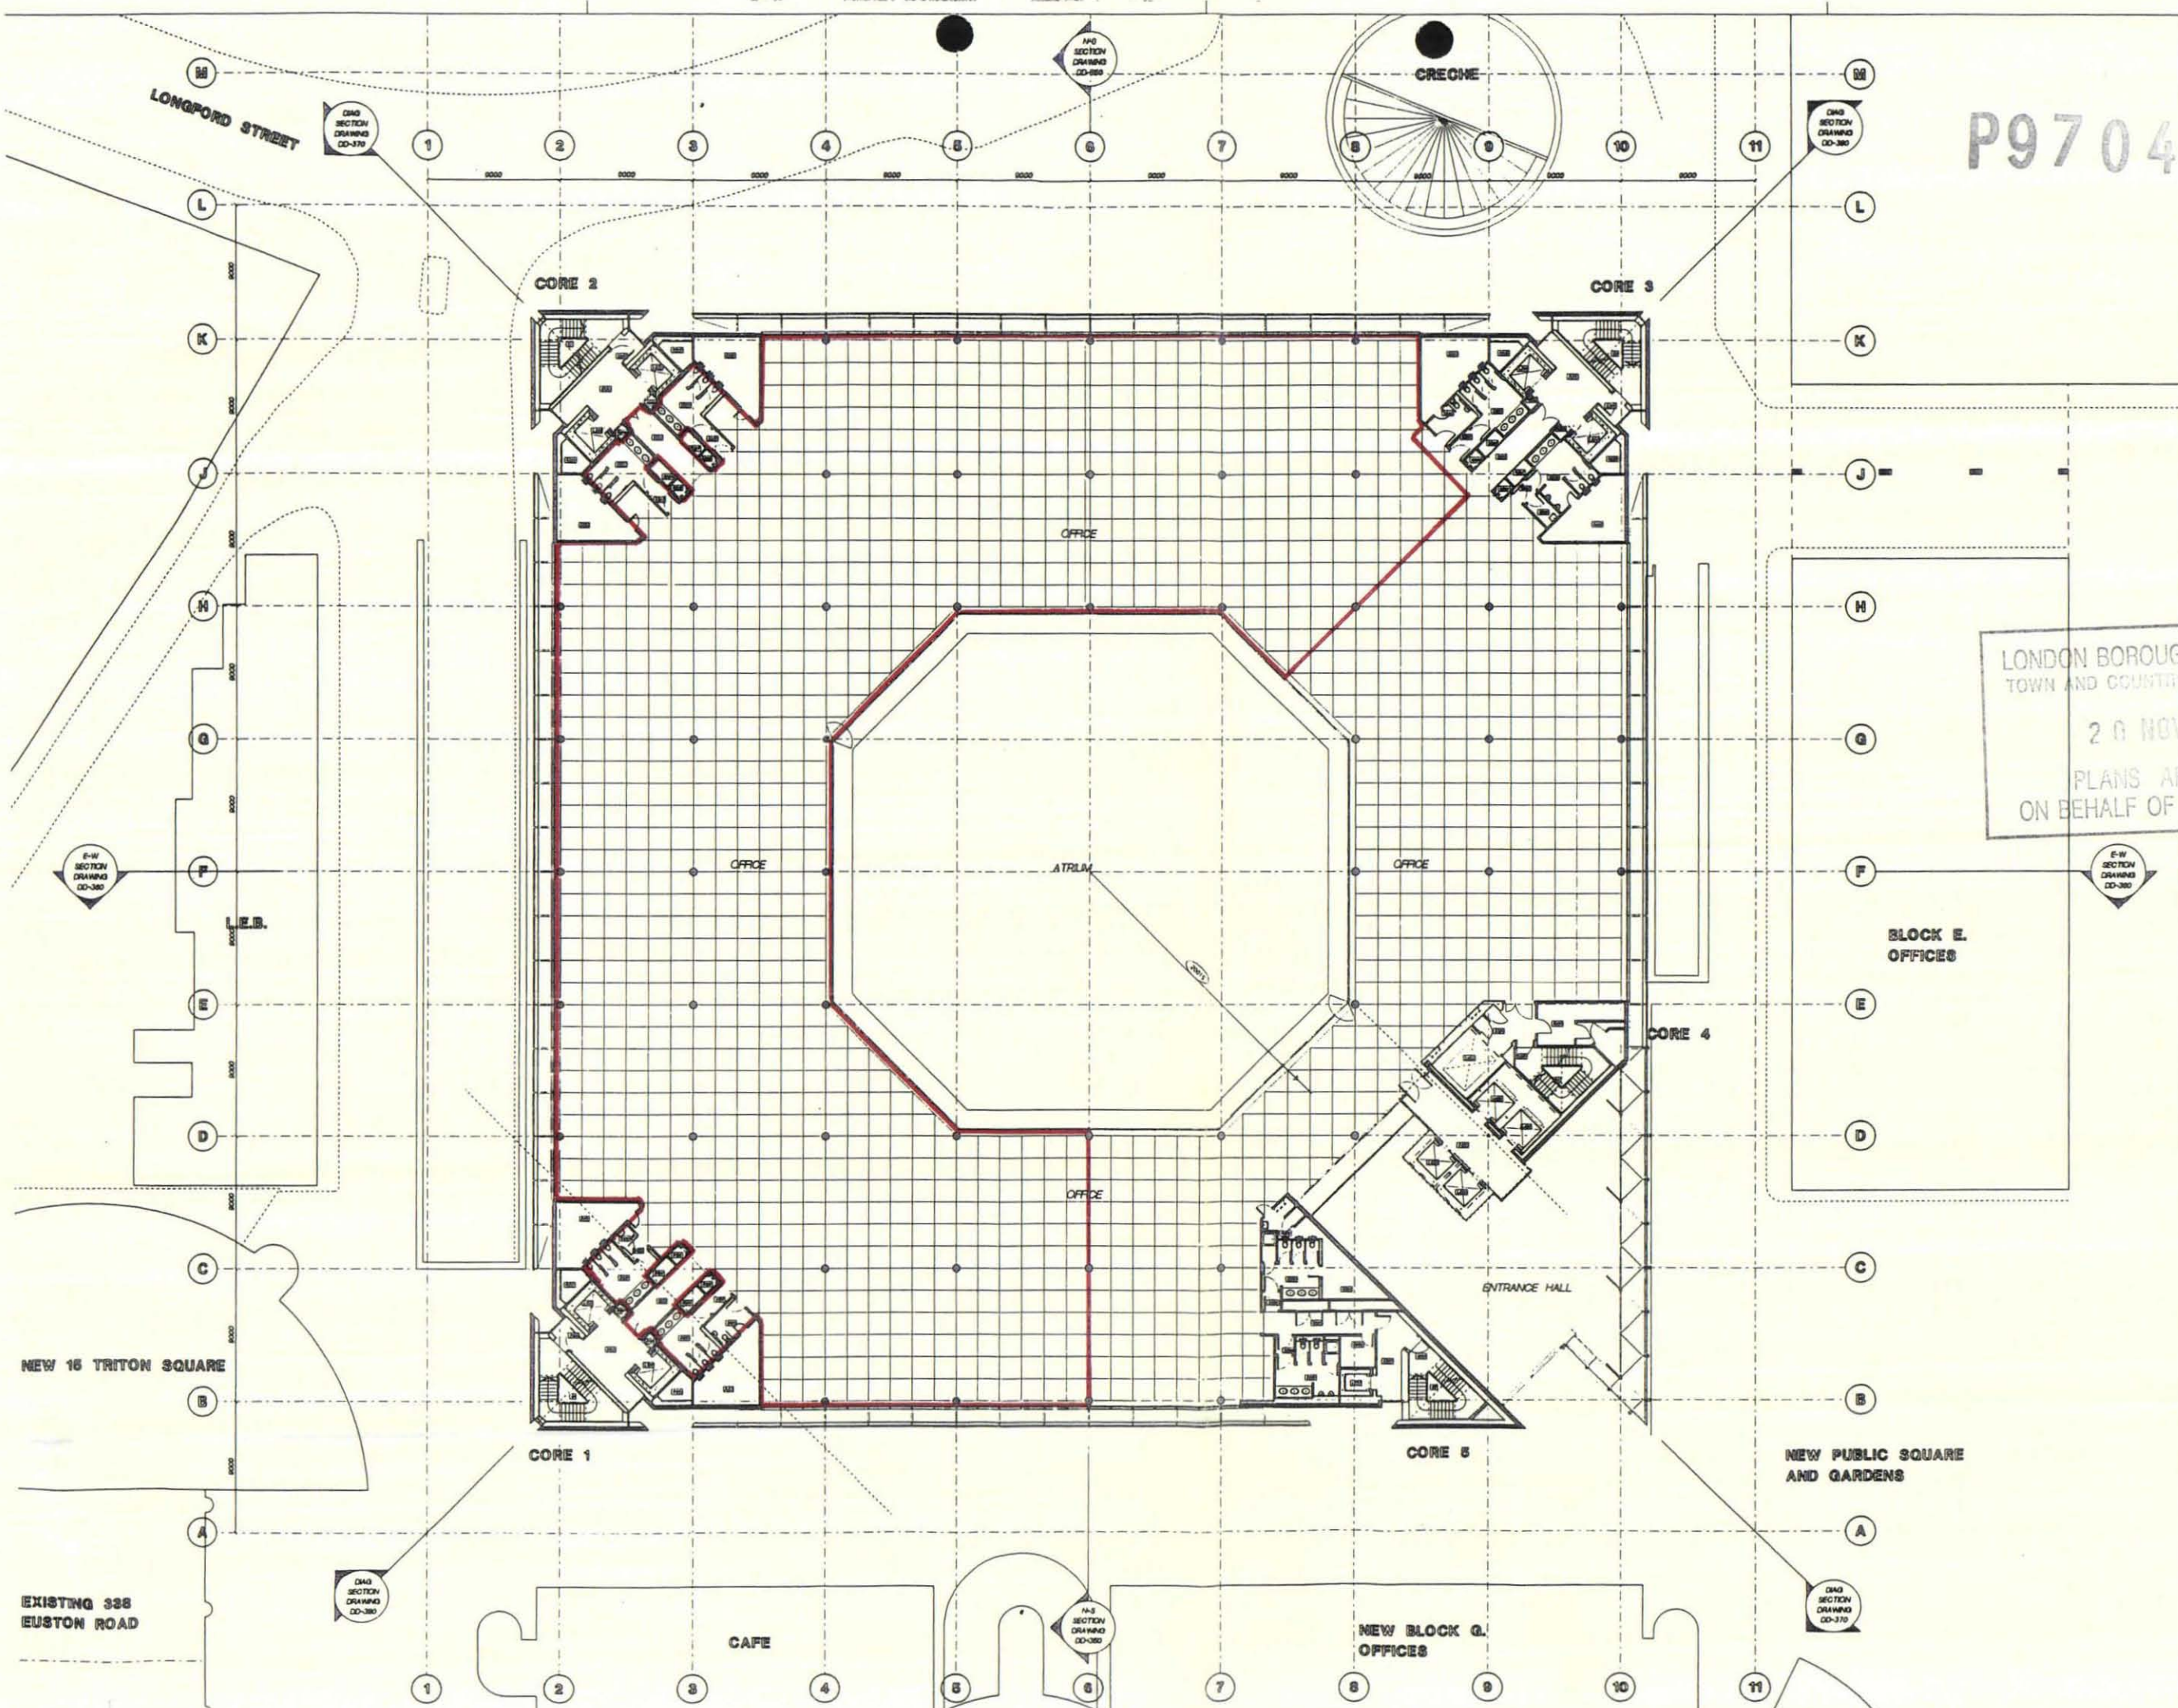

P9704941

Notes  
 1) FOR CEILING AND FLOOR FINISHES WITHIN OFFICE AREAS REFER TO DRAWING SERIES DD-3500 AND DD-3500  
 2) FOR CEILING, FLOOR AND WALL FINISHES WITHIN CORES REFER TO DRAWING SERIES DD-4200 AND DD-4400  
 3) SOFFIT TO FLOOR SLAB IN OFFICE AREAS AND WHERE THIS SLAB EXTENDS INTO THE CORES TO BE SPRAY FINISHED WITH STERIDER SEALANT

LONDON BOROUGH OF CAMDEN  
 TOWN AND COUNTRY PLANNING ACTS  
 26 NOV 1997  
 PLANS APPROVED  
 ON BEHALF OF THE COUNCIL

- Revisions
- A REVISED TO AGREEMENT FOR LEASE LAYOUT  
Revised by HRN on 15-AUG-95
  - B REVISION TO CORE 3  
Revised by JH on 18-AUG-95
  - C CORE LAYOUTS REVISED  
Revised by BRIAN on 11-SEP-95
  - D CORES 1 & 5 LAYOUTS REVISED  
Revised by BU on 09-OCT-95
  - E AMENDMENTS TO DRY LINING  
Revised by BU on 28-NOV-95
  - F FINISHES NOTES ADDED  
Revised by JH on 15-JAN-96
  - G GENERAL UPDATES AND REVISIONS  
Revised by JH on 10 APR 96

**Arup Associates**  
 Architects + Engineers + Quantity Surveyors

37 Fitzroy Square London W1P 6AA England  
 Telephone +44 (71) 465 5555 Facsimile +44 (71) 465 2561

Title **THIRD FLOOR GA (LEVEL 3)**

Drawn by LH  
 Date 22-MAY-95  
 Scale 1:200

AA39046/DD-303 G