


SITE LOCATION PLAN

Triton Square, Regent's Place NW1

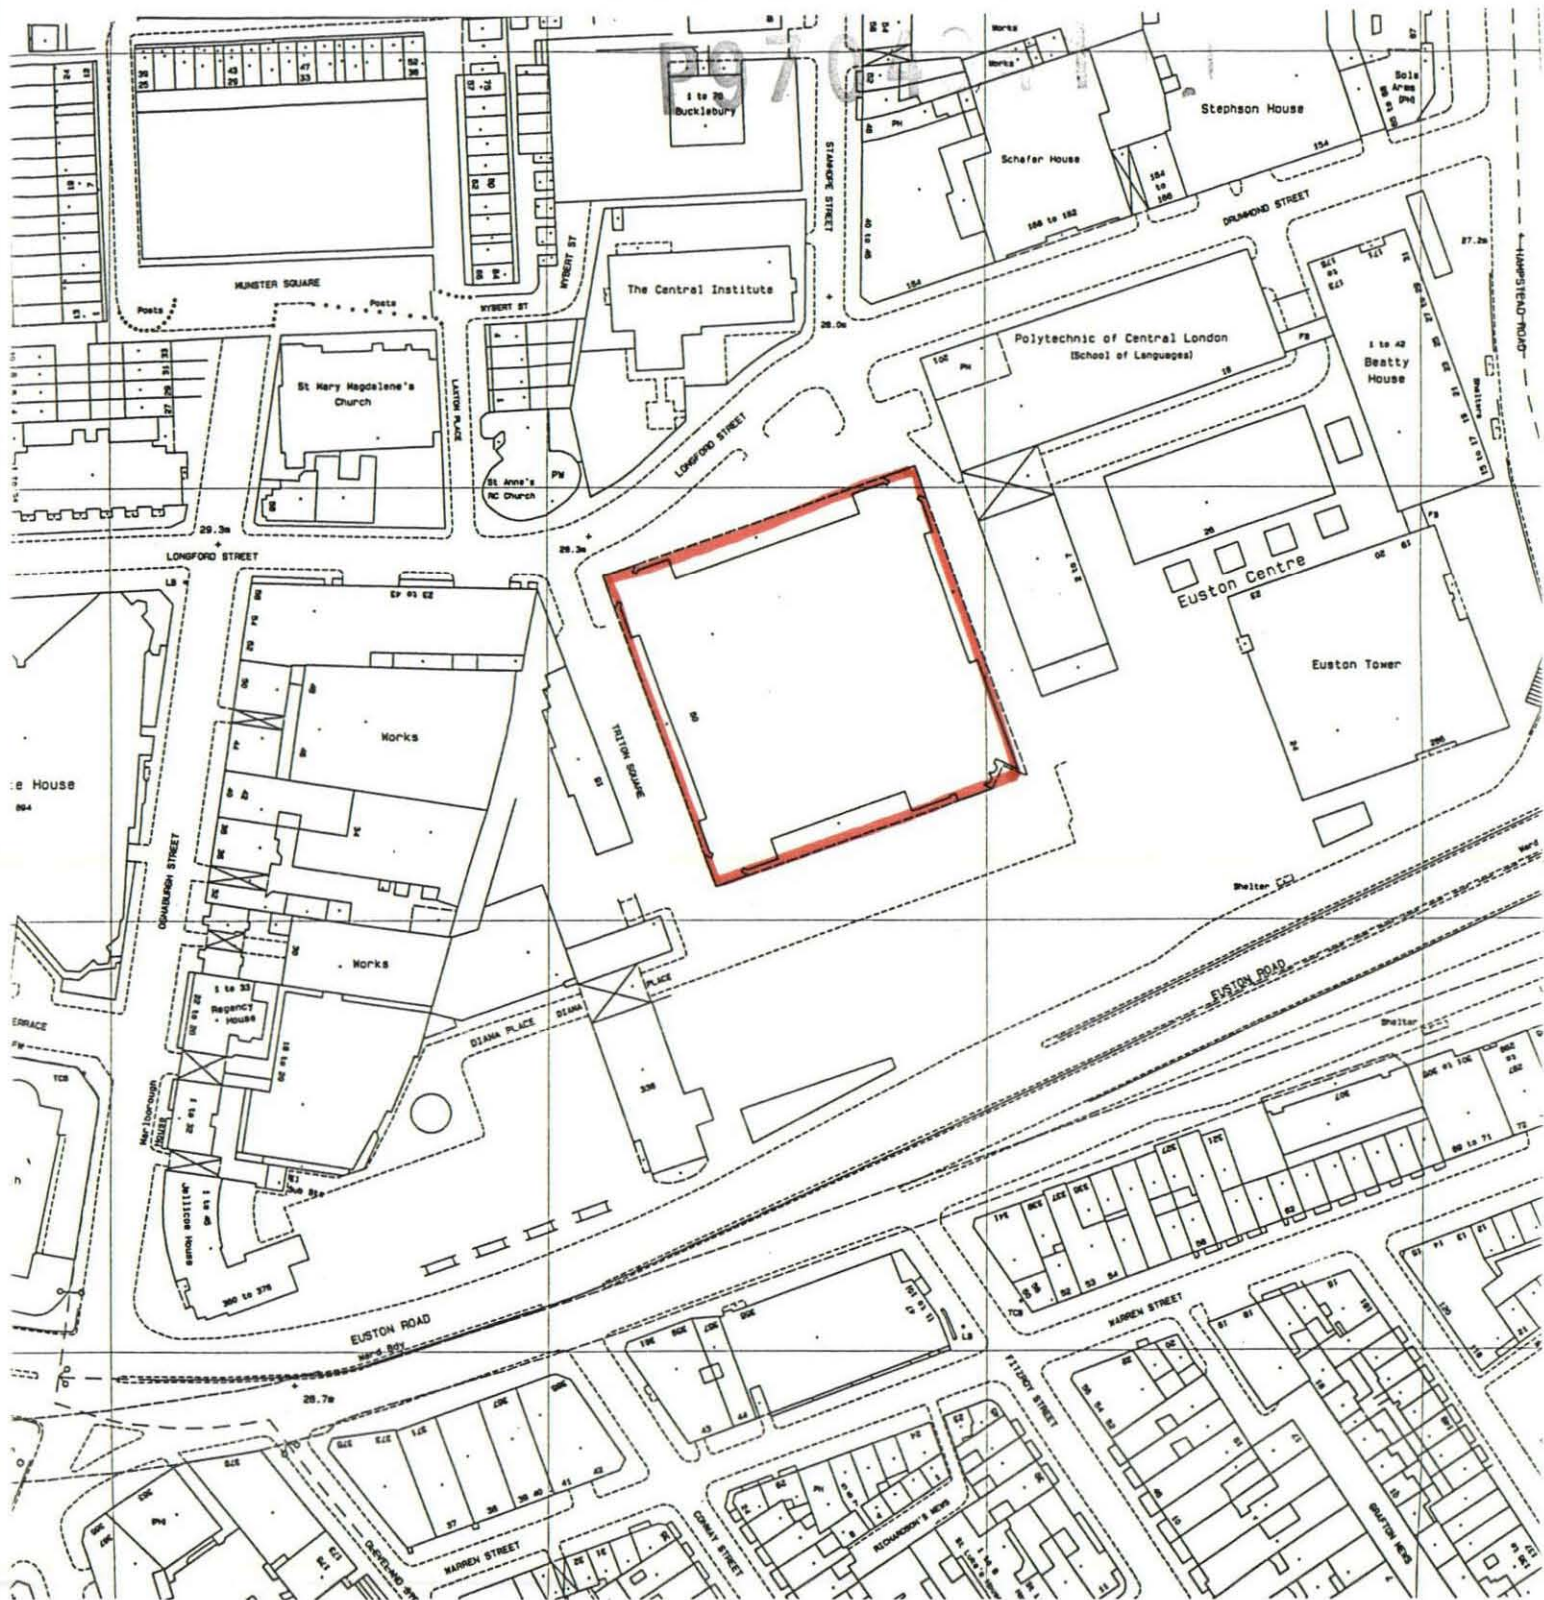

Drawing No: P799 Site Location Plan

Date: August 1997

Rolfe Judd Planning
Old Church Court, Claylands Road, The Oval, London, SW8 1NZ