


OS Ordnance
 Survey
Superplan

Planning Extract - 1
 Site-centred

P9704924S

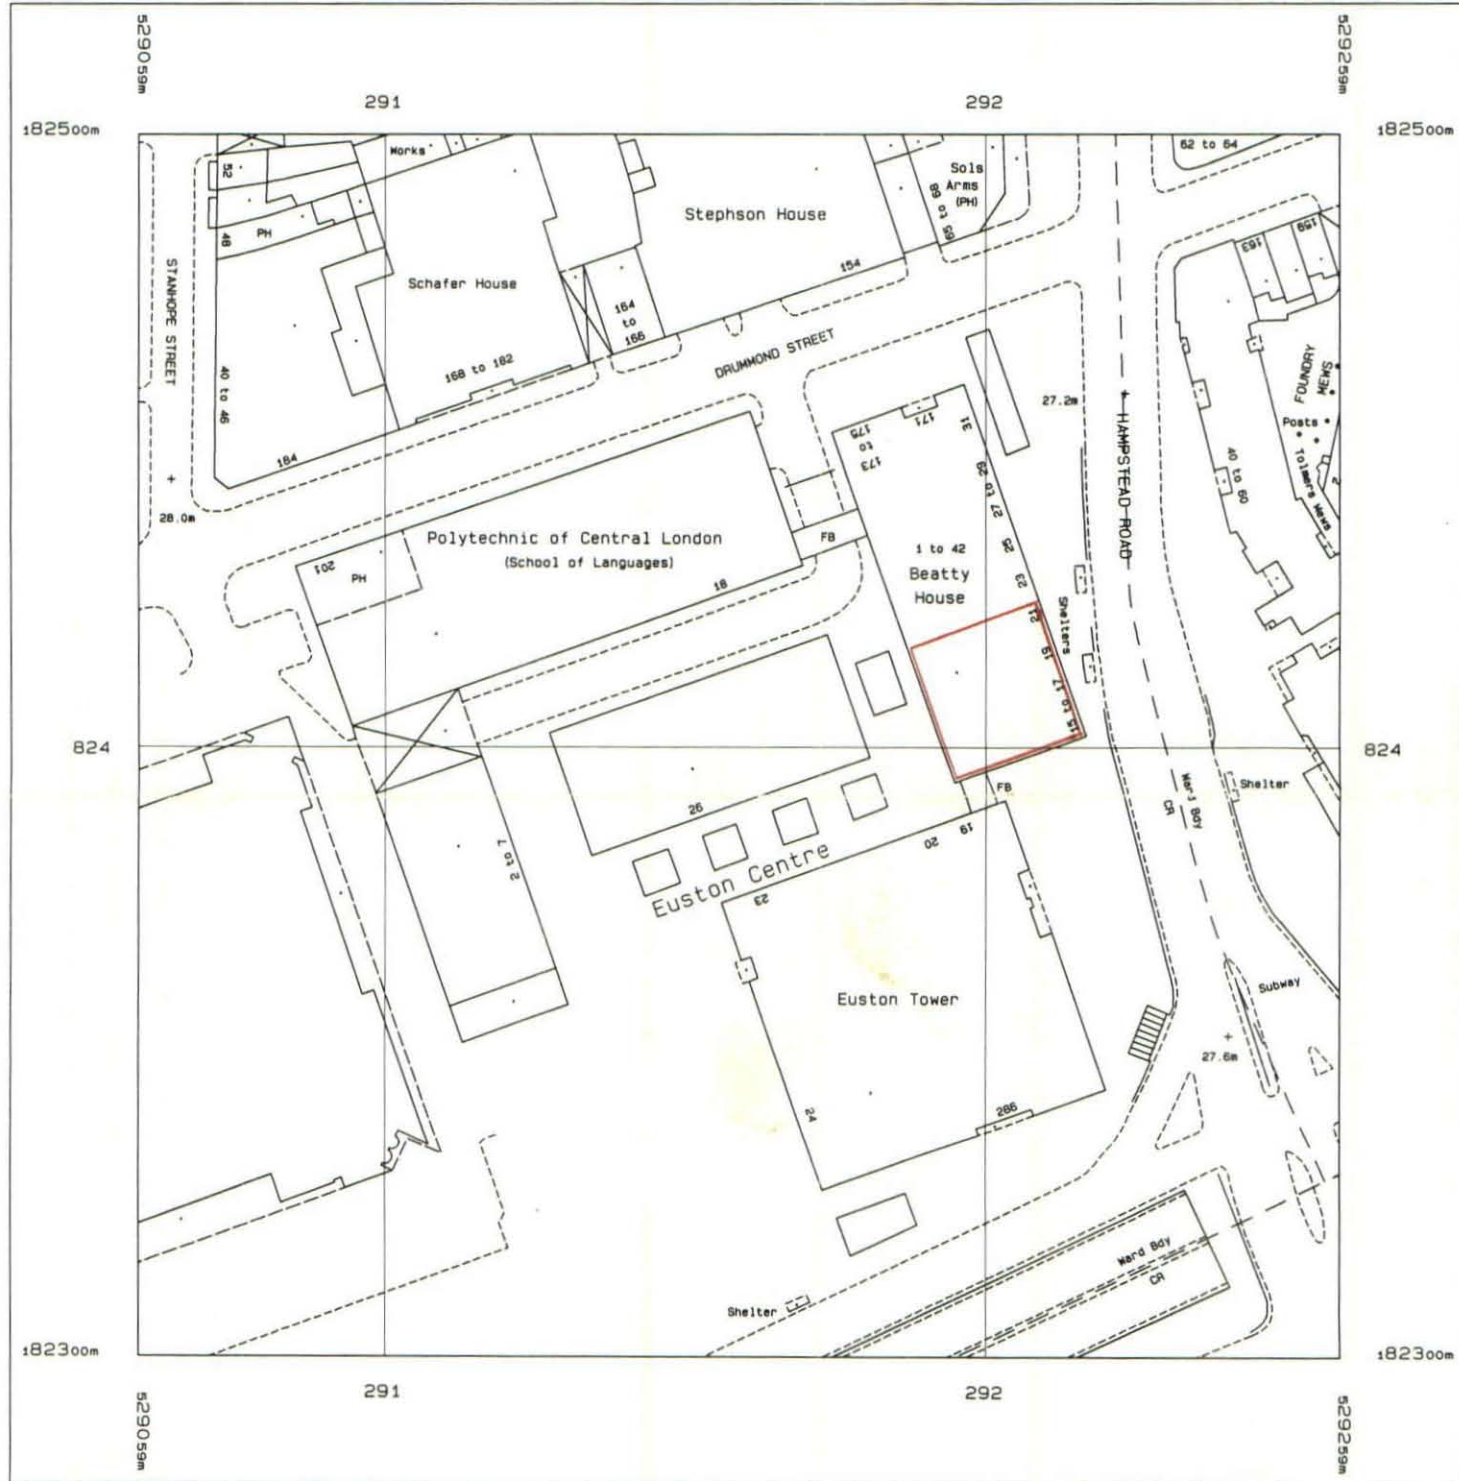

Produced 28 Aug 1997 from Ordnance Survey digital data and incorporating surveyed revision available at this date. © Crown Copyright 1997.

Reproduction in whole or in part is prohibited without the prior permission of Ordnance Survey.

Superplan products are sold subject to Ordnance Survey Terms & Conditions of Sale, available on request

Scale 1: 1250

National Grid sheet reference at centre of this Superplan: TQ2982SW

This Superplan Plot does not contain all recorded map information.

Centre Coordinates: 529159 182400
 Supplied by: Stanfords, London WC2
 Serial Number: 04611