
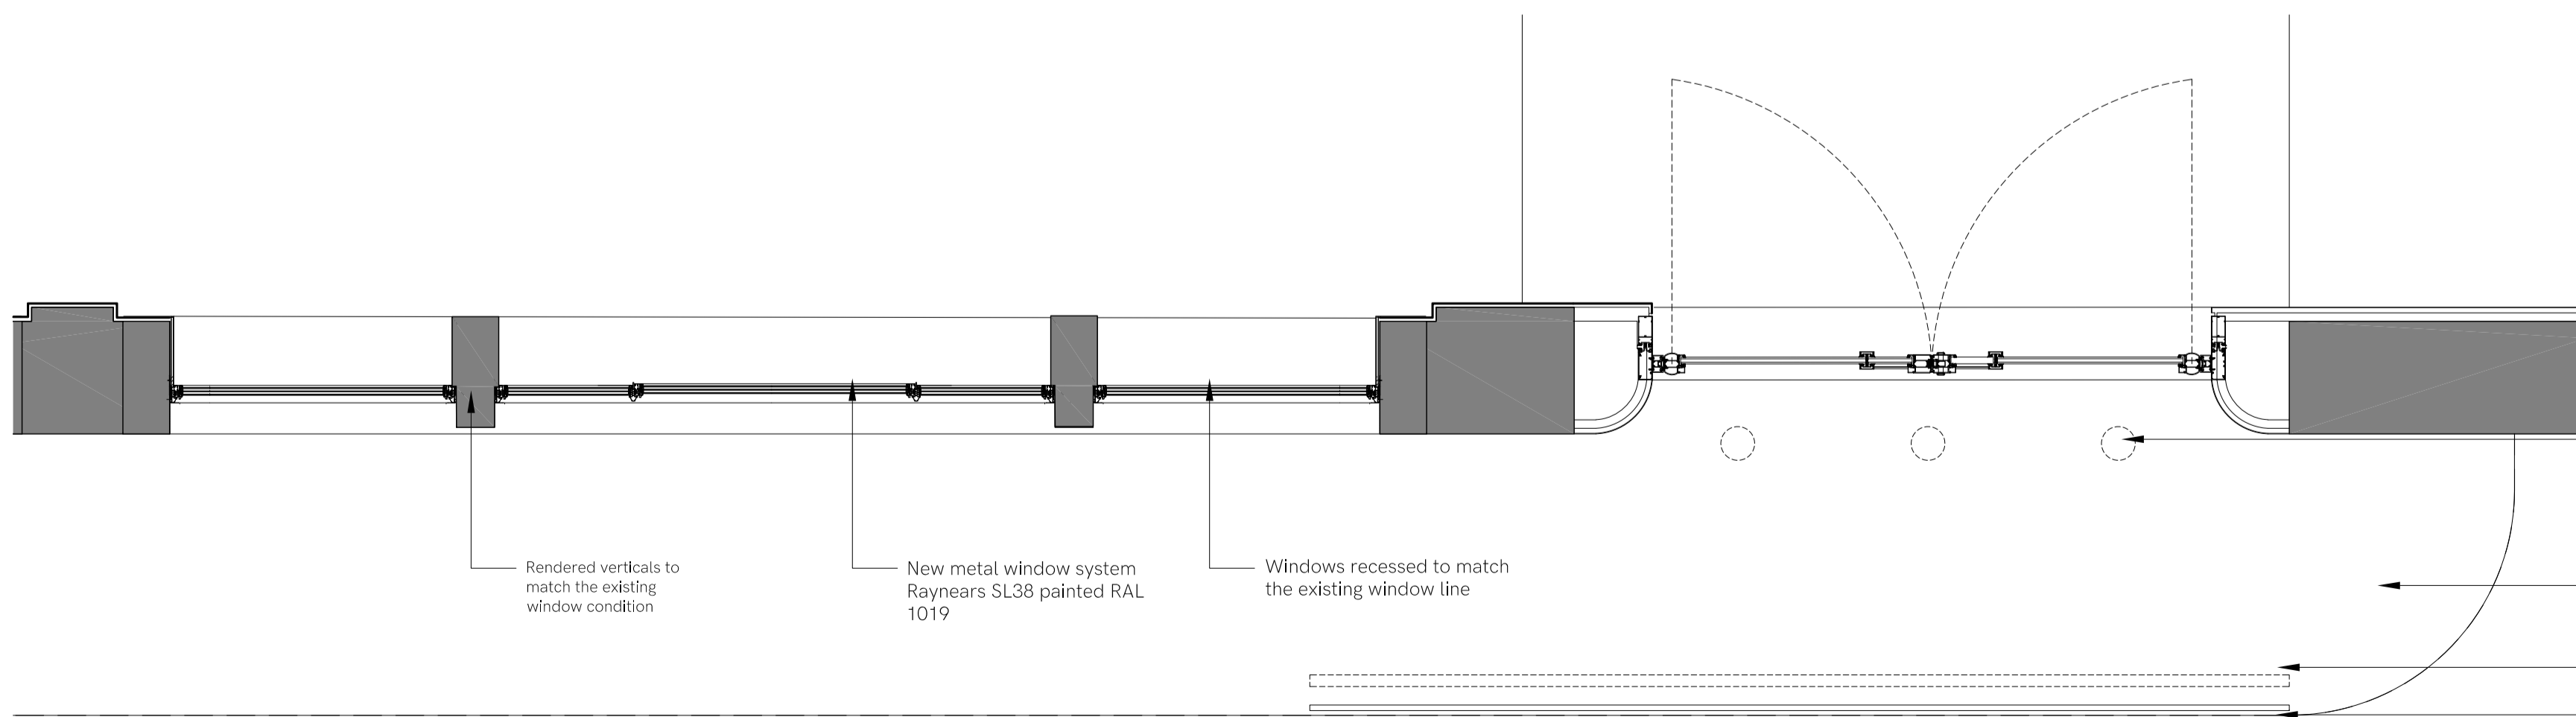



01 Proposed Signage

1:20 @ A1

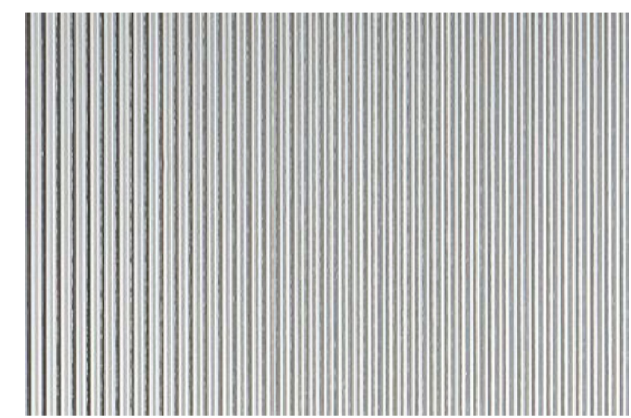


03 Proposed RCP

1:20 @ A1

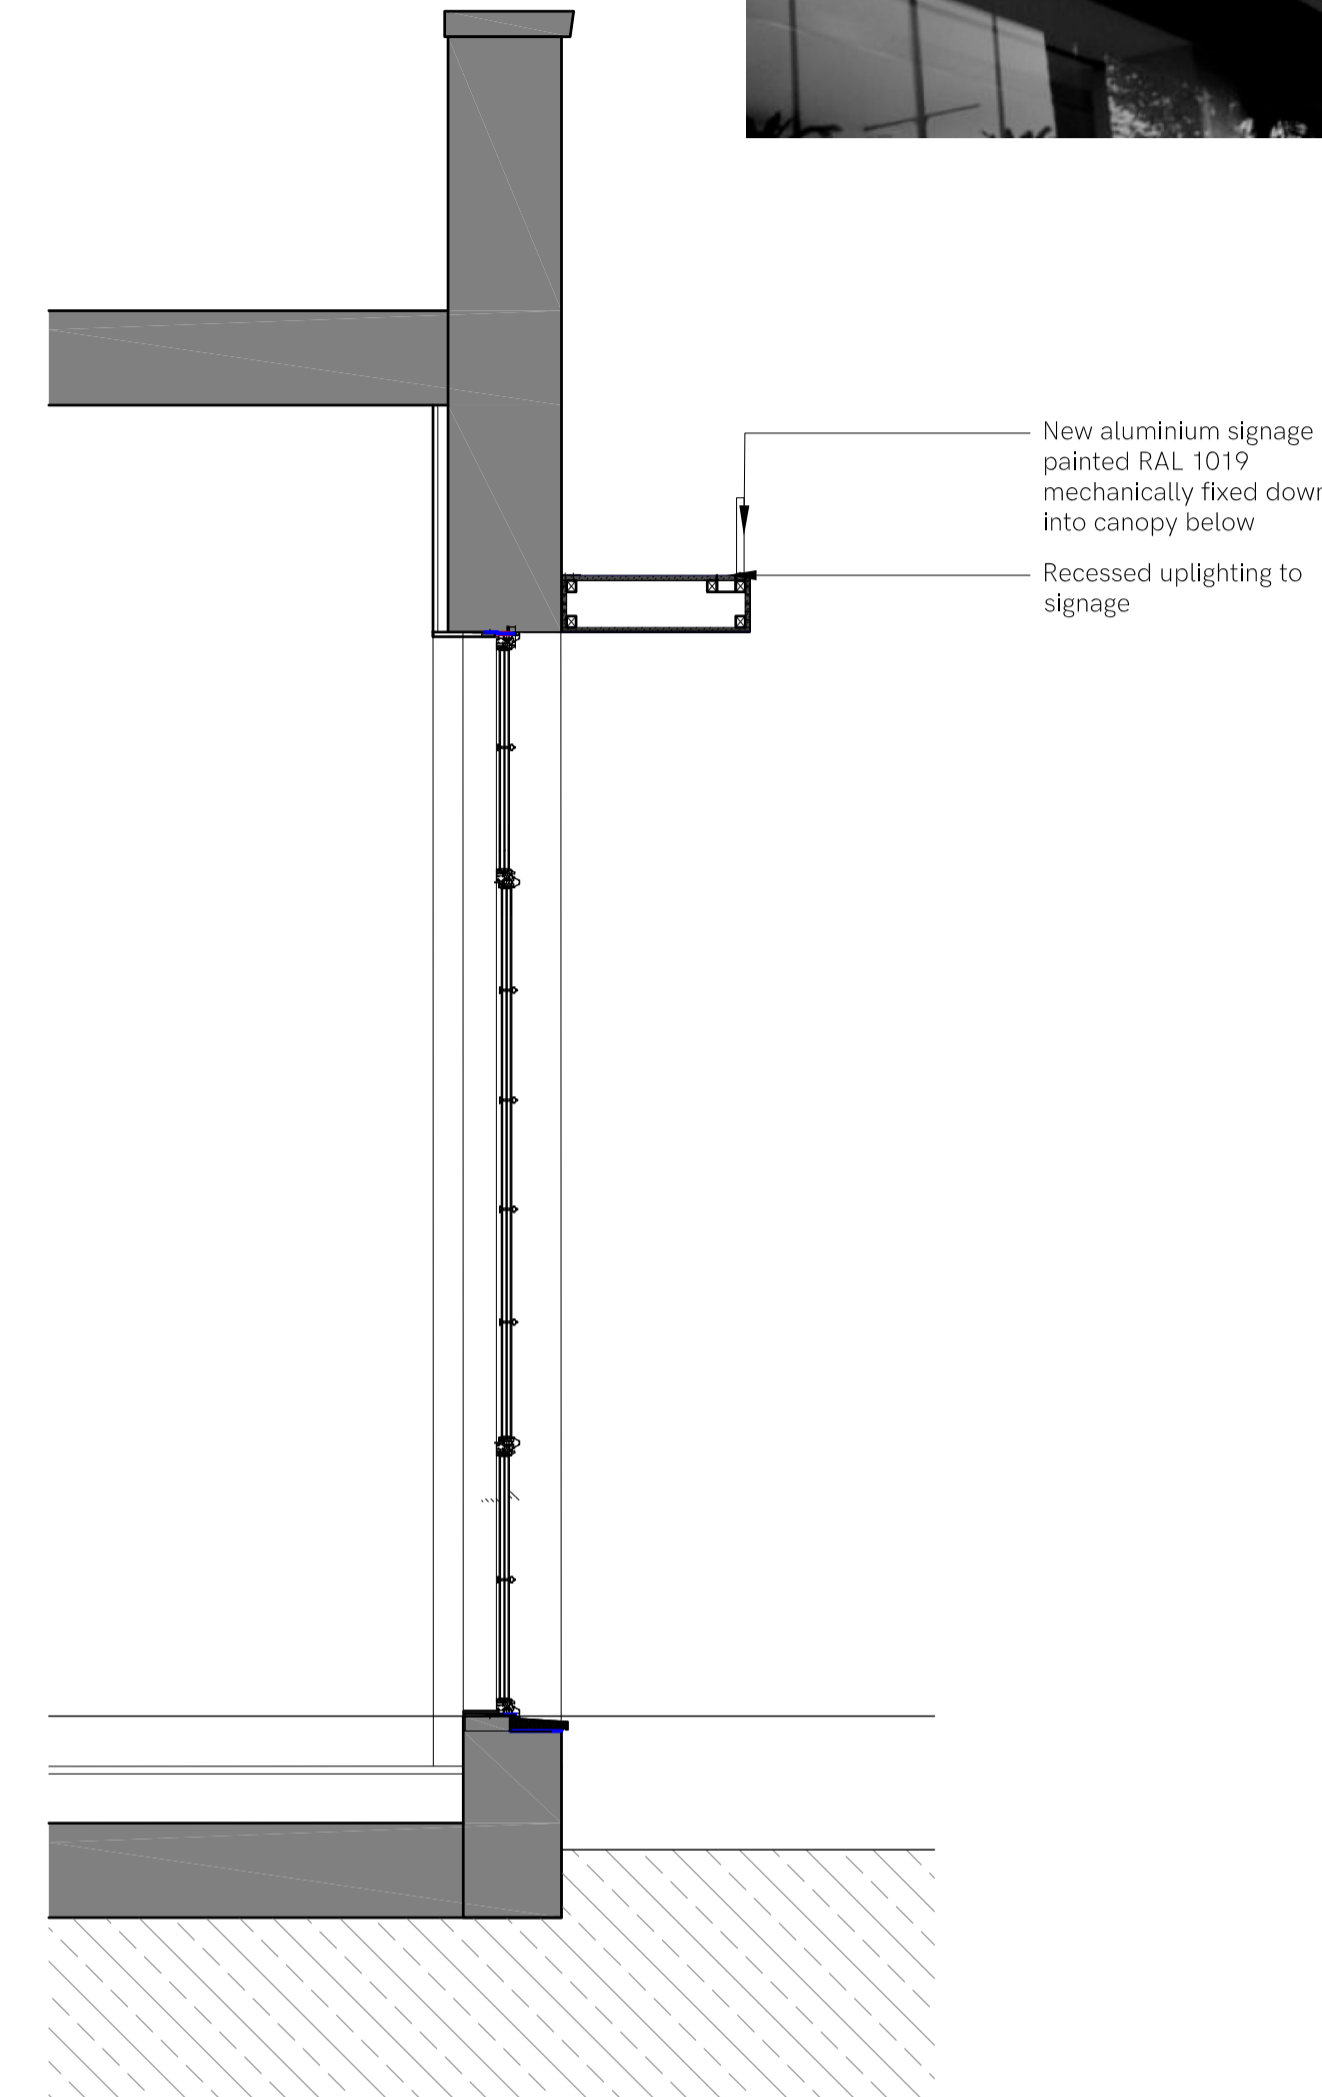

02 Proposed Section Detail

1:20 @ A1

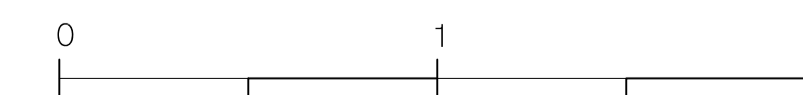

Notes

- Do not scale from this drawing.
- Dimensions are in millimeters unless stated otherwise.
- Levels are in metres above AOD unless stated otherwise.
- All drawings to be read in conjunction with relevant specifications, all relevant engineers and specialists' drawings and specifications + any other documents as specified by Thirdway Architecture.
- Report any discrepancies in writing to Thirdway Architecture.
- All dimensions are subject to site survey and are to be verified on site by the contractor before proceeding.


© Thirdway Architecture Ltd

Note:

Illuminance level of lighting to lit signage will be no more than 300 cd per sqm

Rev.	Date	Description
A	23.09.20	Revised Design
B	27.10.20	Revised Design

Key

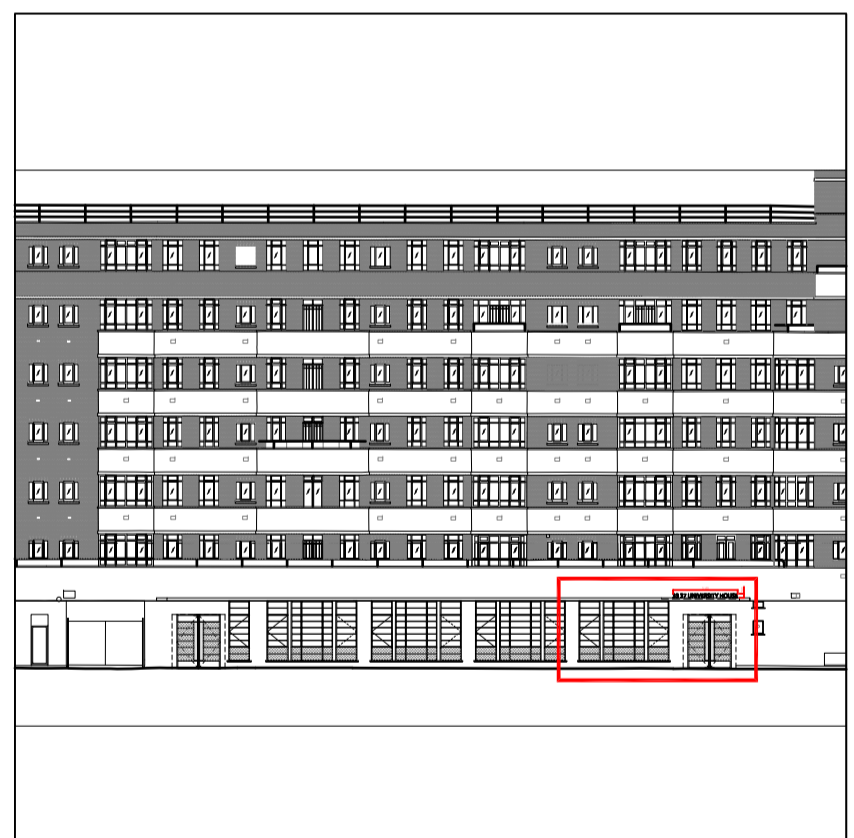

Project
33-37 University Street

Client
Patrizia

Drawing Title
Proposed Signage

Scale @ A1
1:20

Scale @ A3
1:40



Morelands 5-23 Old Street London EC1V9HL www.thirdwayarchitecture.com 020 7054 1145

Number
064-TWA-XX-XX-DR-AX-17005

Revision
-