




NOTE;-
check all dimensions on site prior
to any works or ordering.

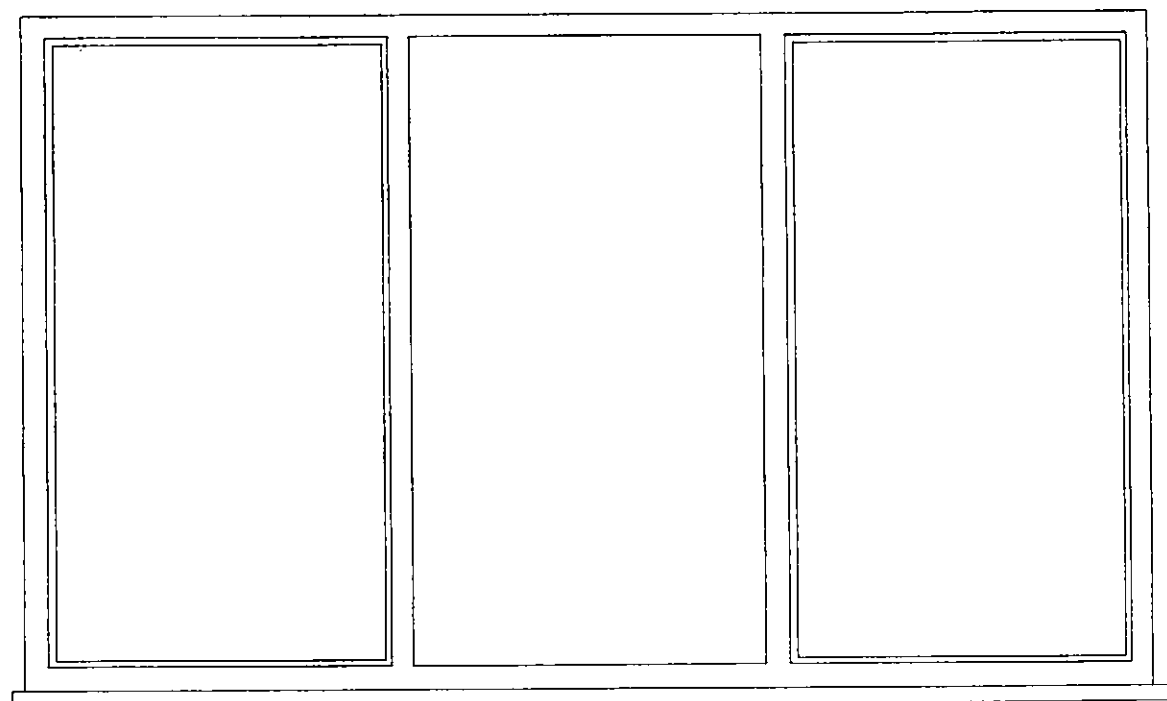

AS EXISTING

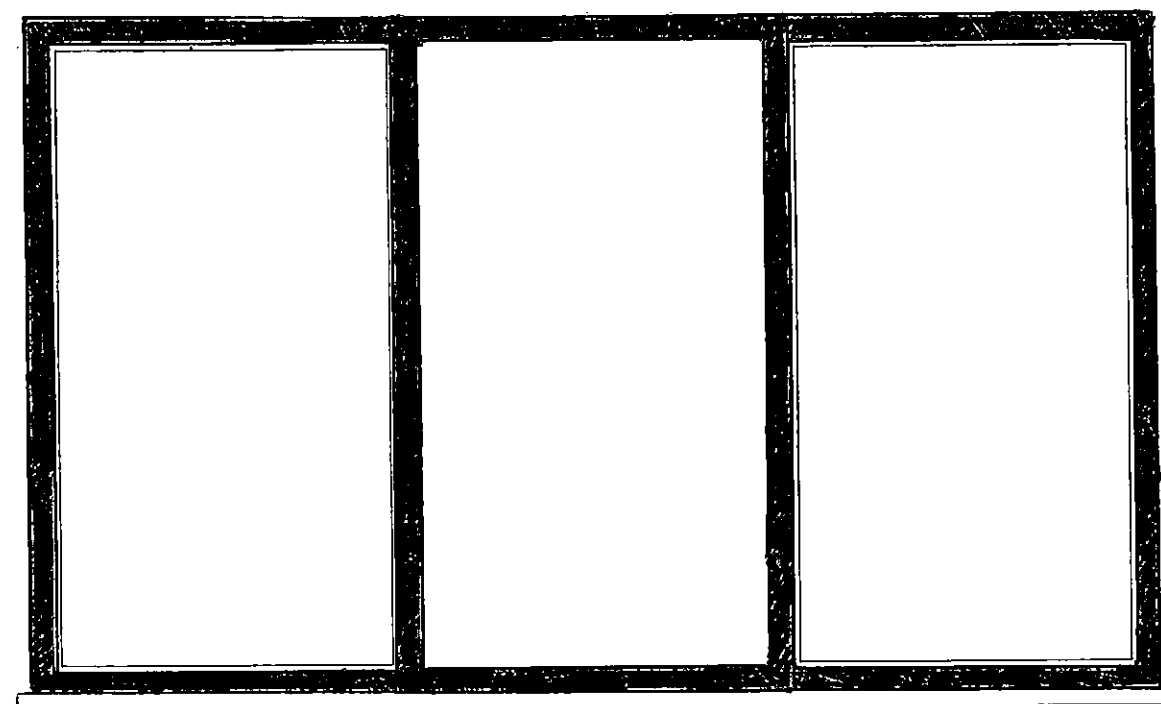

AS PROPOSED

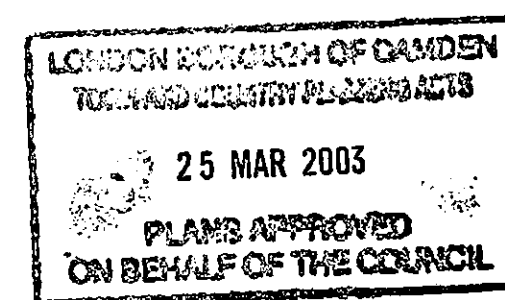


LSX 2.5387

**KINGS CROSS UNDERGROUND STATION
MITIGATION WORKS**


Drawing Title:
16 ARGYLE STREET, WC1
EXISTING AND PROPOSED INTERNAL
ELEVATIONS OF BASEMENT WINDOW

Scale: 1:10
Drawing Number: KX/AS/014


NOTE;-
check all dimensions on site prior
to any works or ordering.

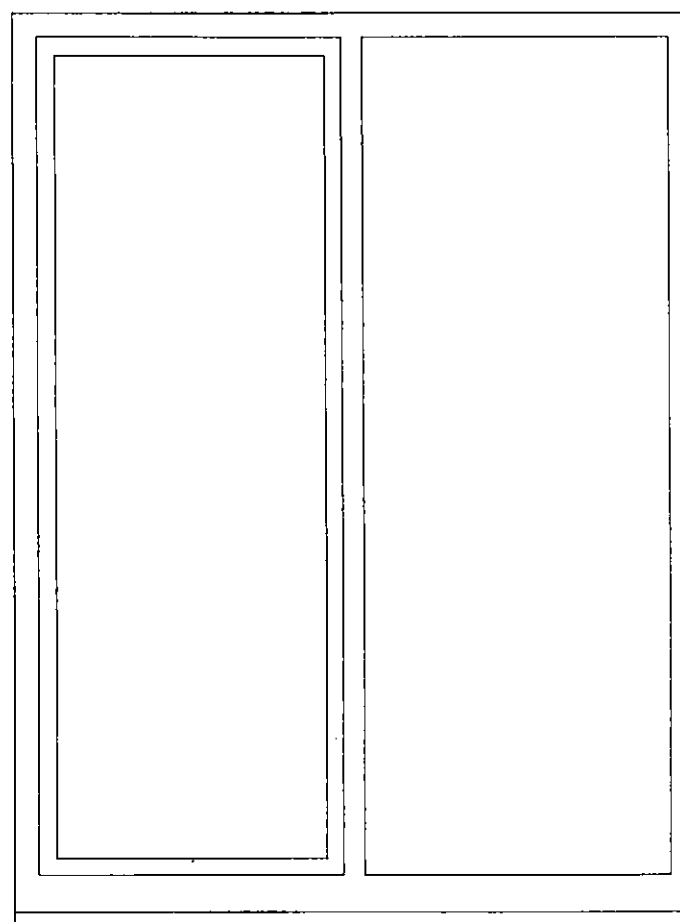

AS EXISTING

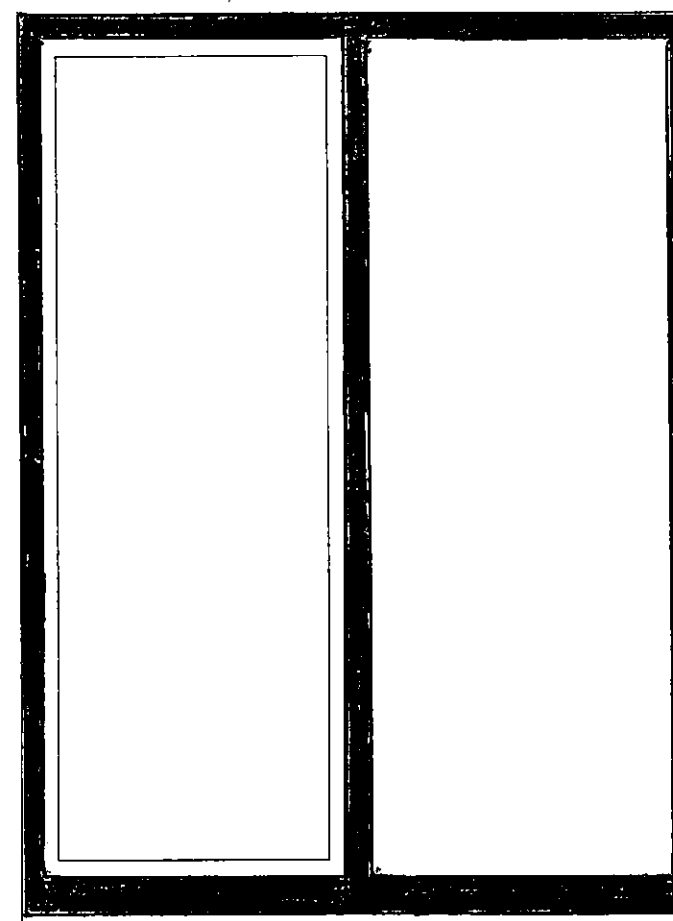

AS PROPOSED

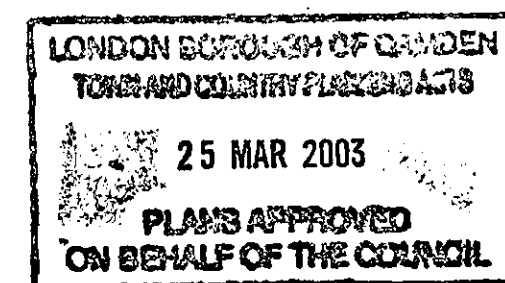


LSX0205387

**KINGS CROSS UNDERGROUND STATION
MITIGATION WORKS**


Drawing Title:
29 ARGYLE STREET, WC1
EXISTING AND PROPOSED INTERNAL
ELEVATIONS OF THIRD FLOOR WINDOWS

Scale: 1:10
Drawing Number: KX/AS/025


NOTE;-
check all dimensions on site prior
to any works or ordering.

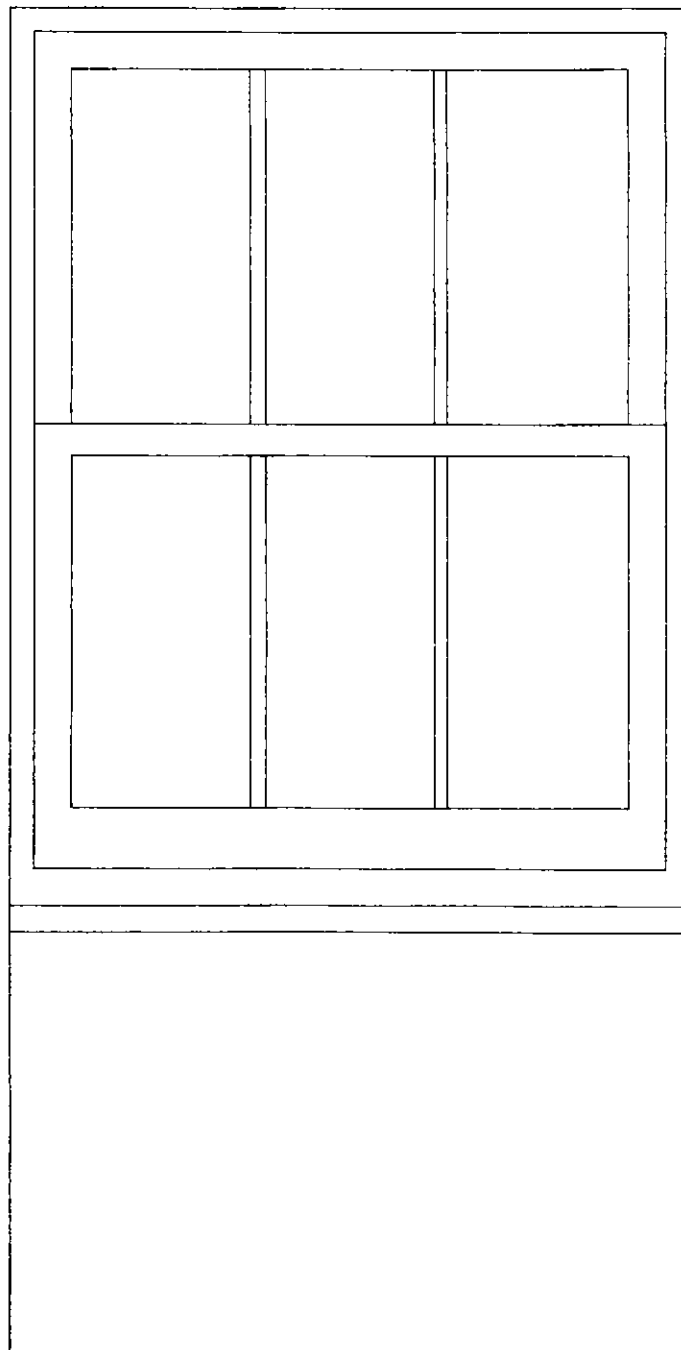

AS EXISTING

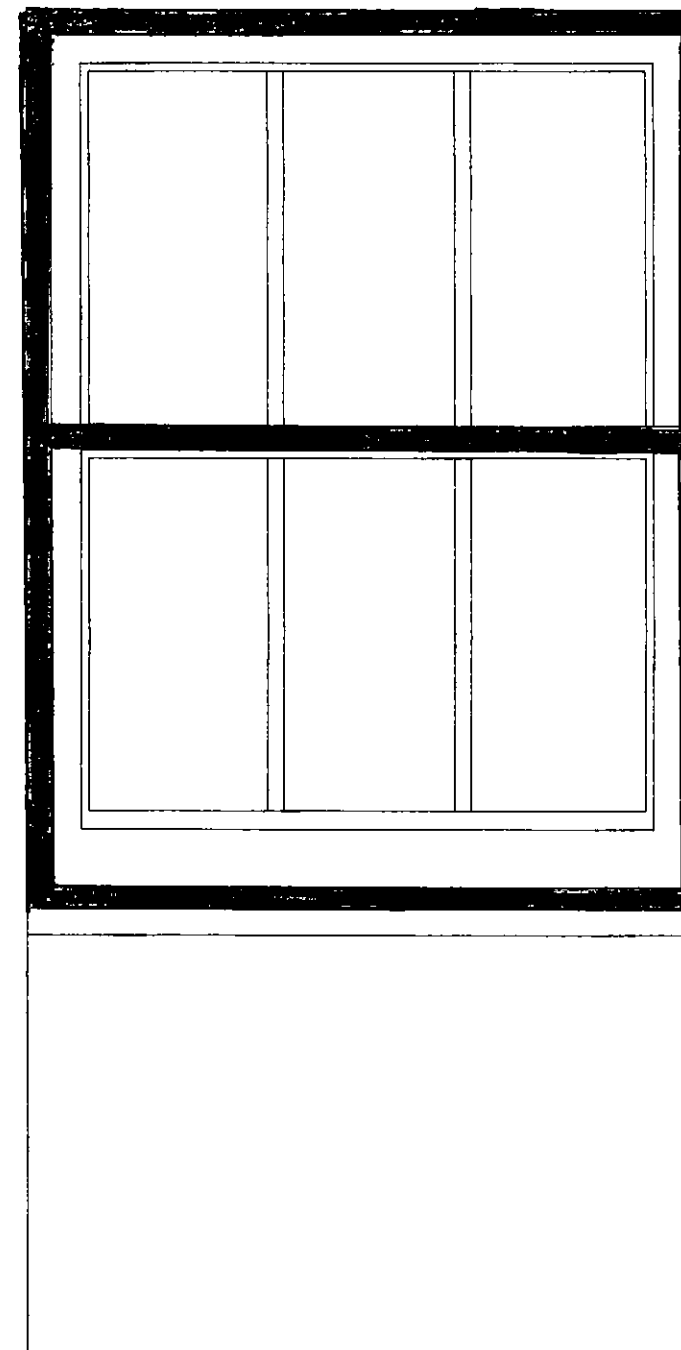

AS PROPOSED

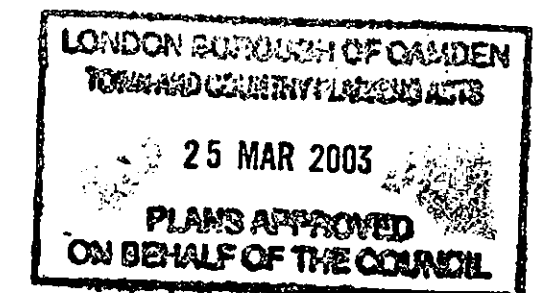


LSX0205337 A

KINGS CROSS UNDERGROUND STATION
MITIGATION WORKS


Drawing Title:
24,26,28 ARGYLE STREET, WC1
EXISTING AND PROPOSED INTERNAL
ELEVATIONS OF THIRD FLOOR WINDOWS

Scale: 1:10
Drawing Number: KX/AS/026


NOTE:-
check all dimensions on site prior
to any works or ordering.

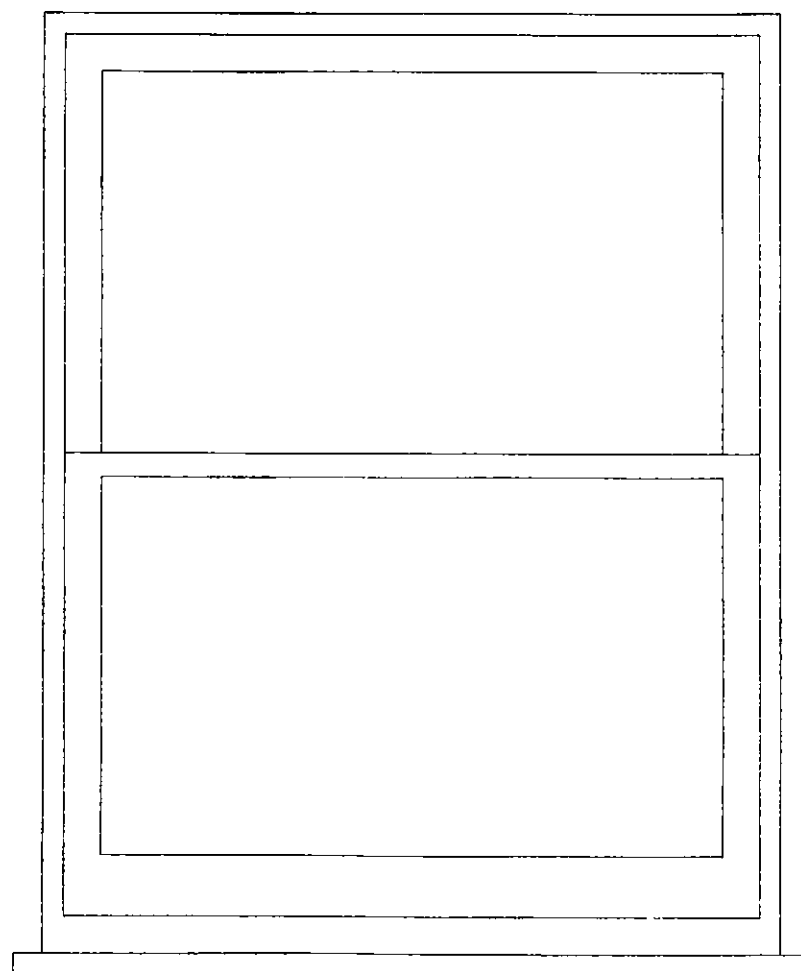

AS EXISTING

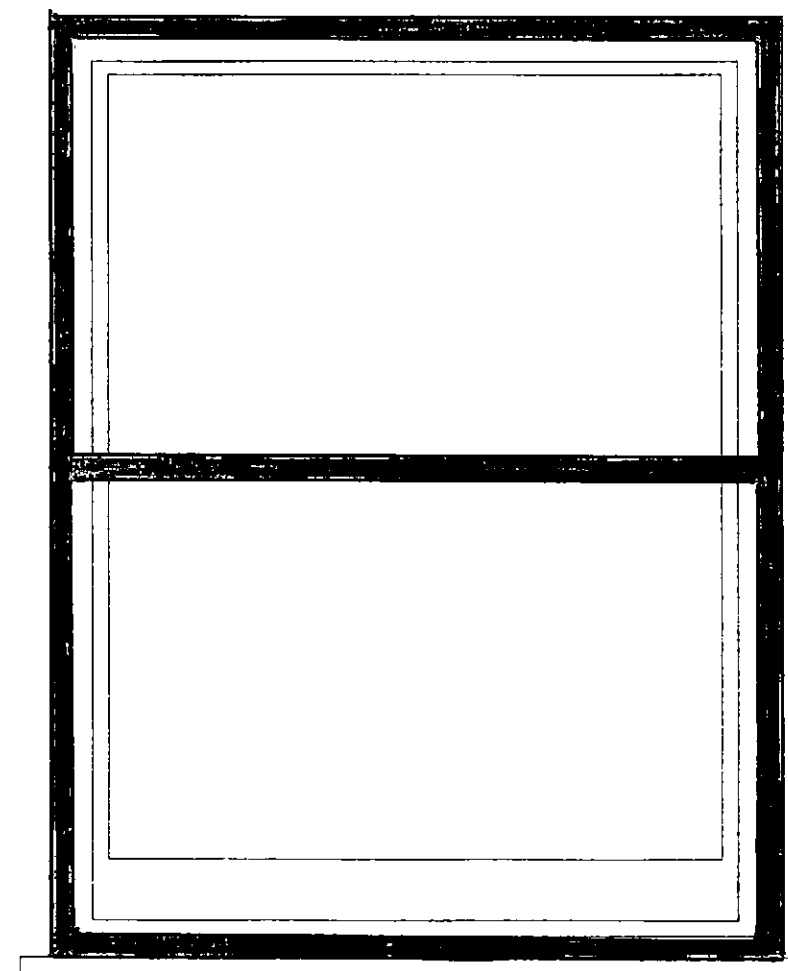

AS PROPOSED

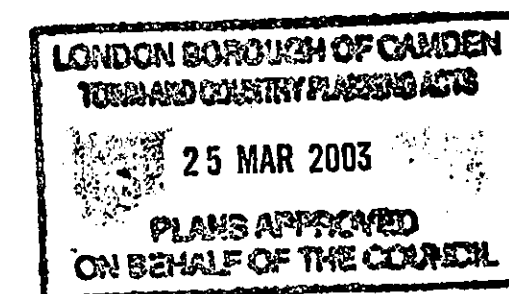


LSX0205387

**KINGS CROSS UNDERGROUND STATION
MITIGATION WORKS**


Drawing Title:
29 ARGYLE STREET, WC1
EXISTING AND PROPOSED INTERNAL
ELEVATIONS OF BASEMENT WINDOW

Scale: 1:10
Drawing Number: KX/AS/027

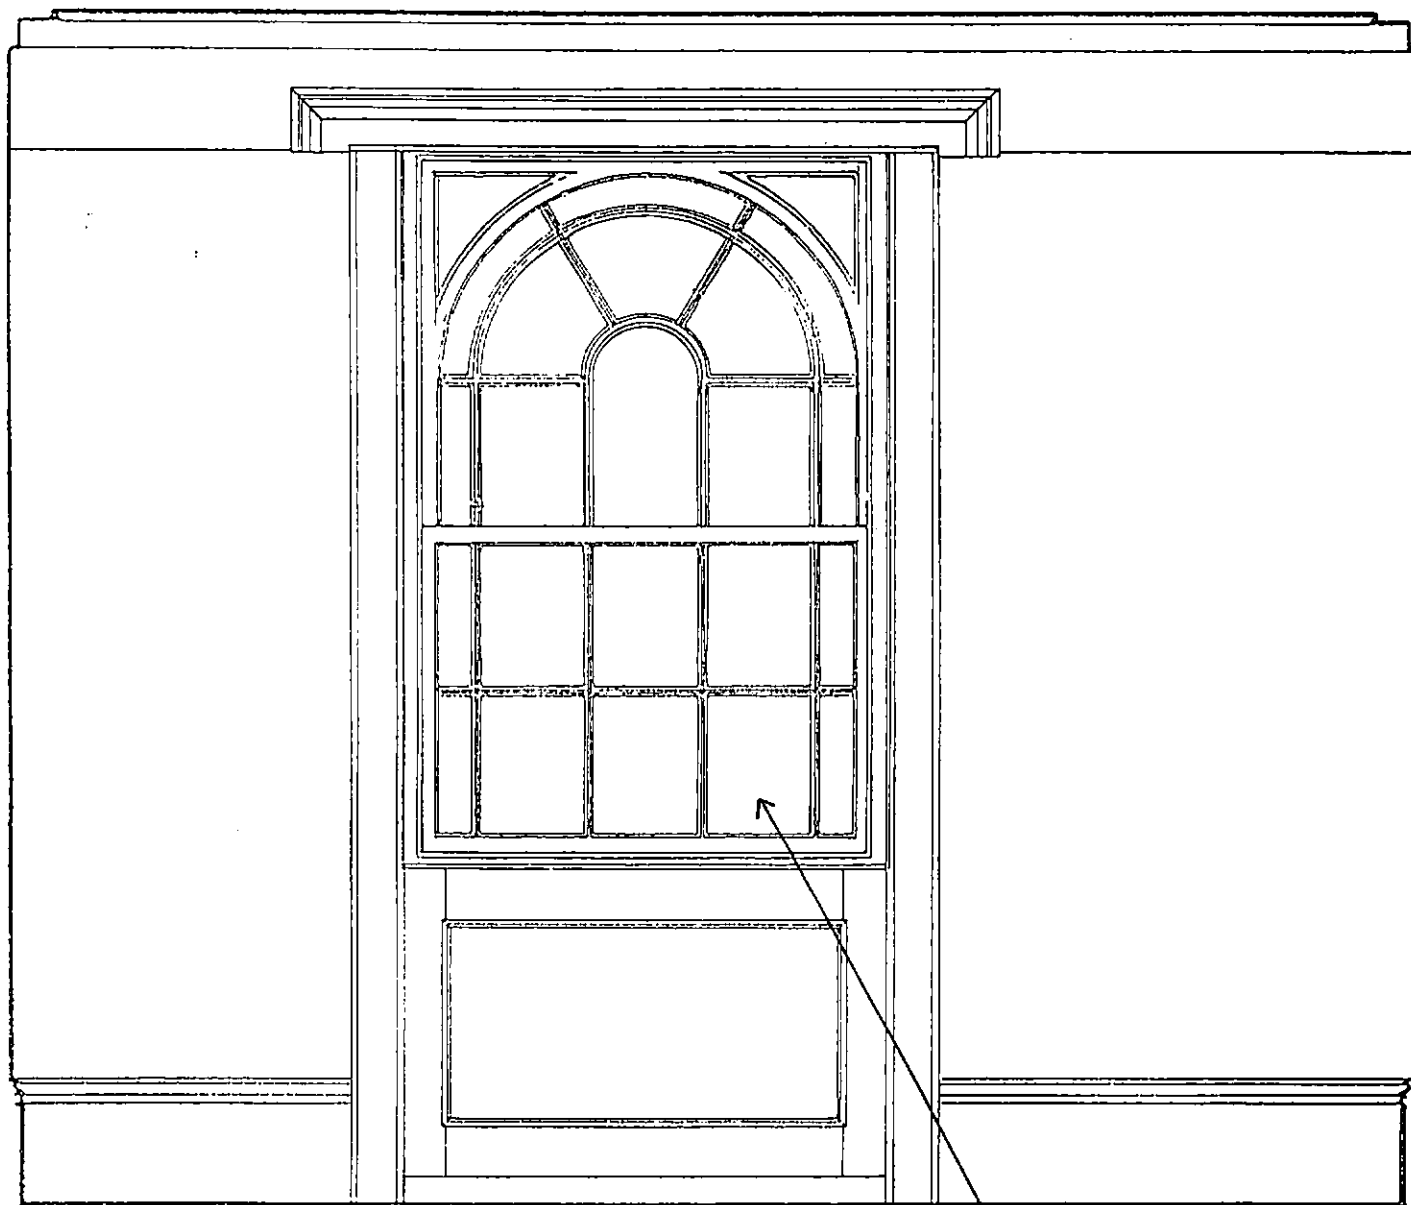


GROUND FLOOR FRONT WINDOW WALL

BOTH WINDOWS TO
USE SELECTAGLASS
SERIES 90

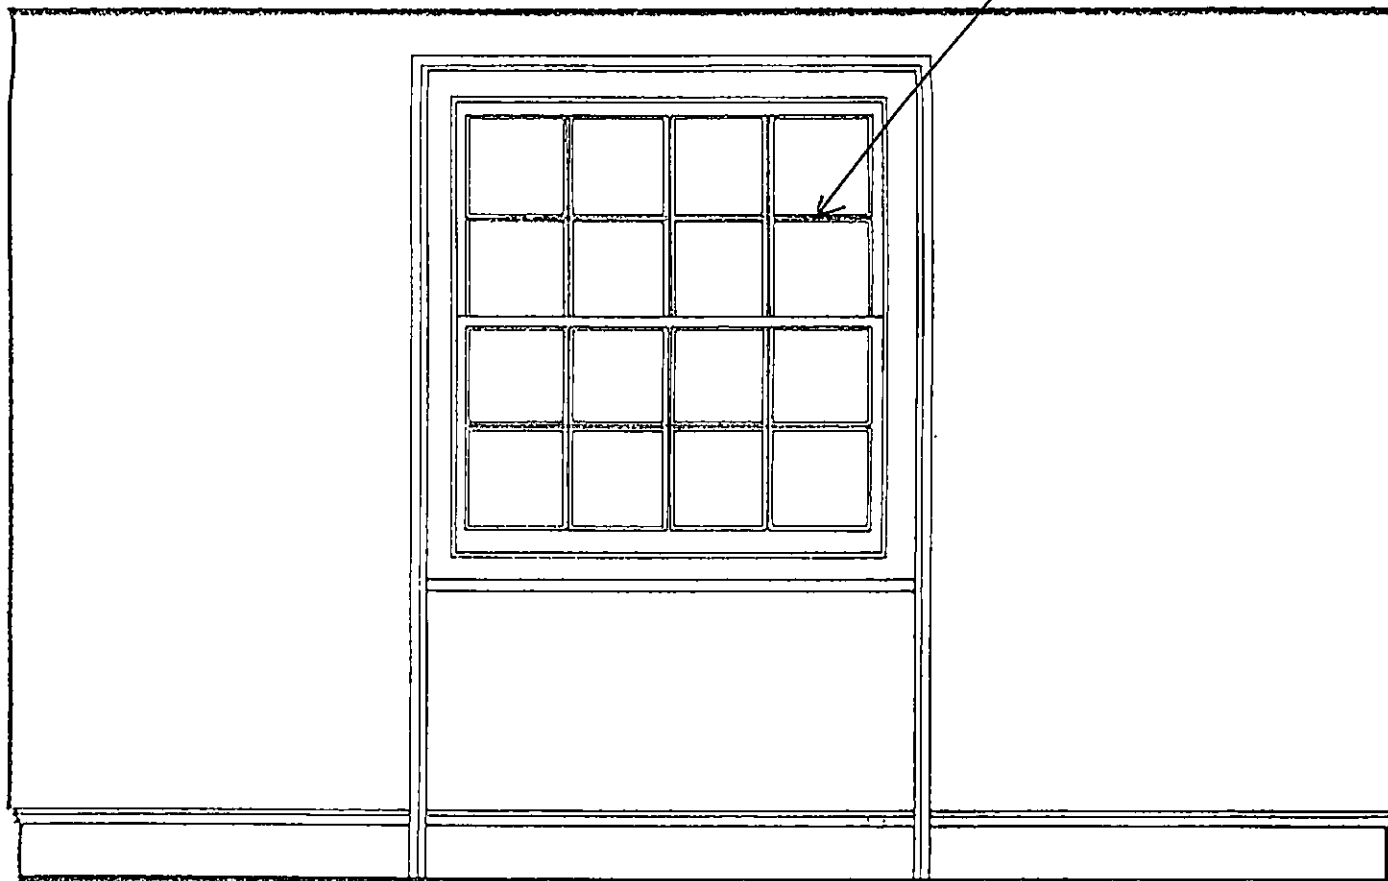


BASEMENT FRONT WINDOW WALL

LSX0205387

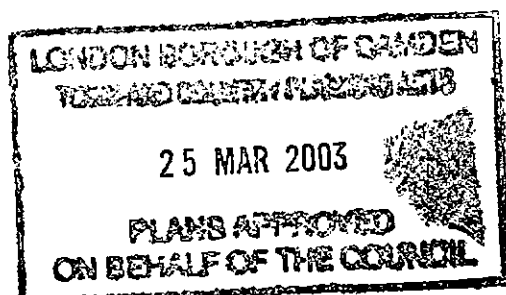


Job title:
KINGS CROSS UNDERGROUND STATION
MITIGATION WORKS
Drawing title:
ARGYLE STREET, WC1
INTERNAL ELEVATIONS OF EXISTING BASEMENT &
GROUND FLOOR WINDOWS
Date: November '02 Scale: 1:20 Prepared by: DAH Checked:
Job number: D121/AD/WRB/ Drawing Number: AD/008 Revision:
© Copyright. Do not scale. All dimensions to be verified on site

HARPERS
DESIGN CONSULTANTS
FOR OVE ARUP AND PARTNERS
24 Rosebery Avenue, London EC1R 4SX, U.K.
tel: +44 (0)20 7837 7876 fax: +44 (0)20 7837 7877
e-mail: doug@harpersdesign.fsnet.co.uk

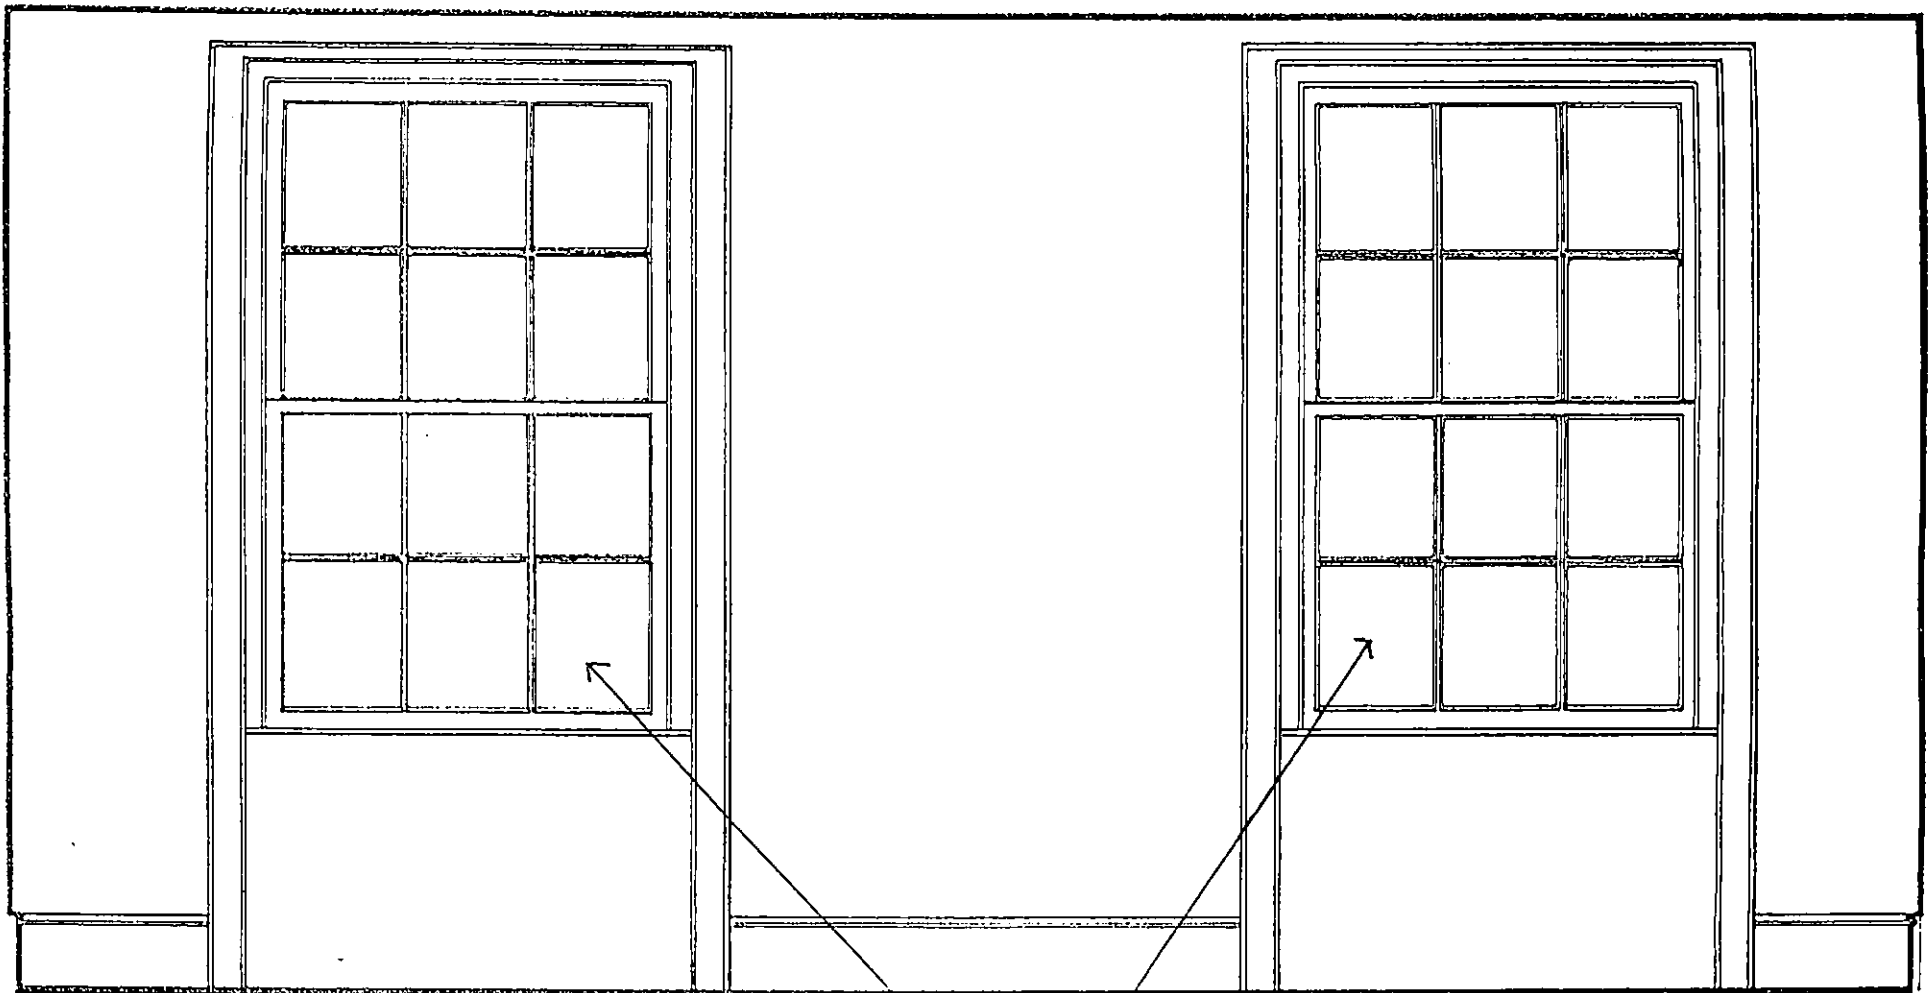


SECOND FLOOR FRONT WINDOW WALL

ALL WINDOWS TO USE
SERIES 20

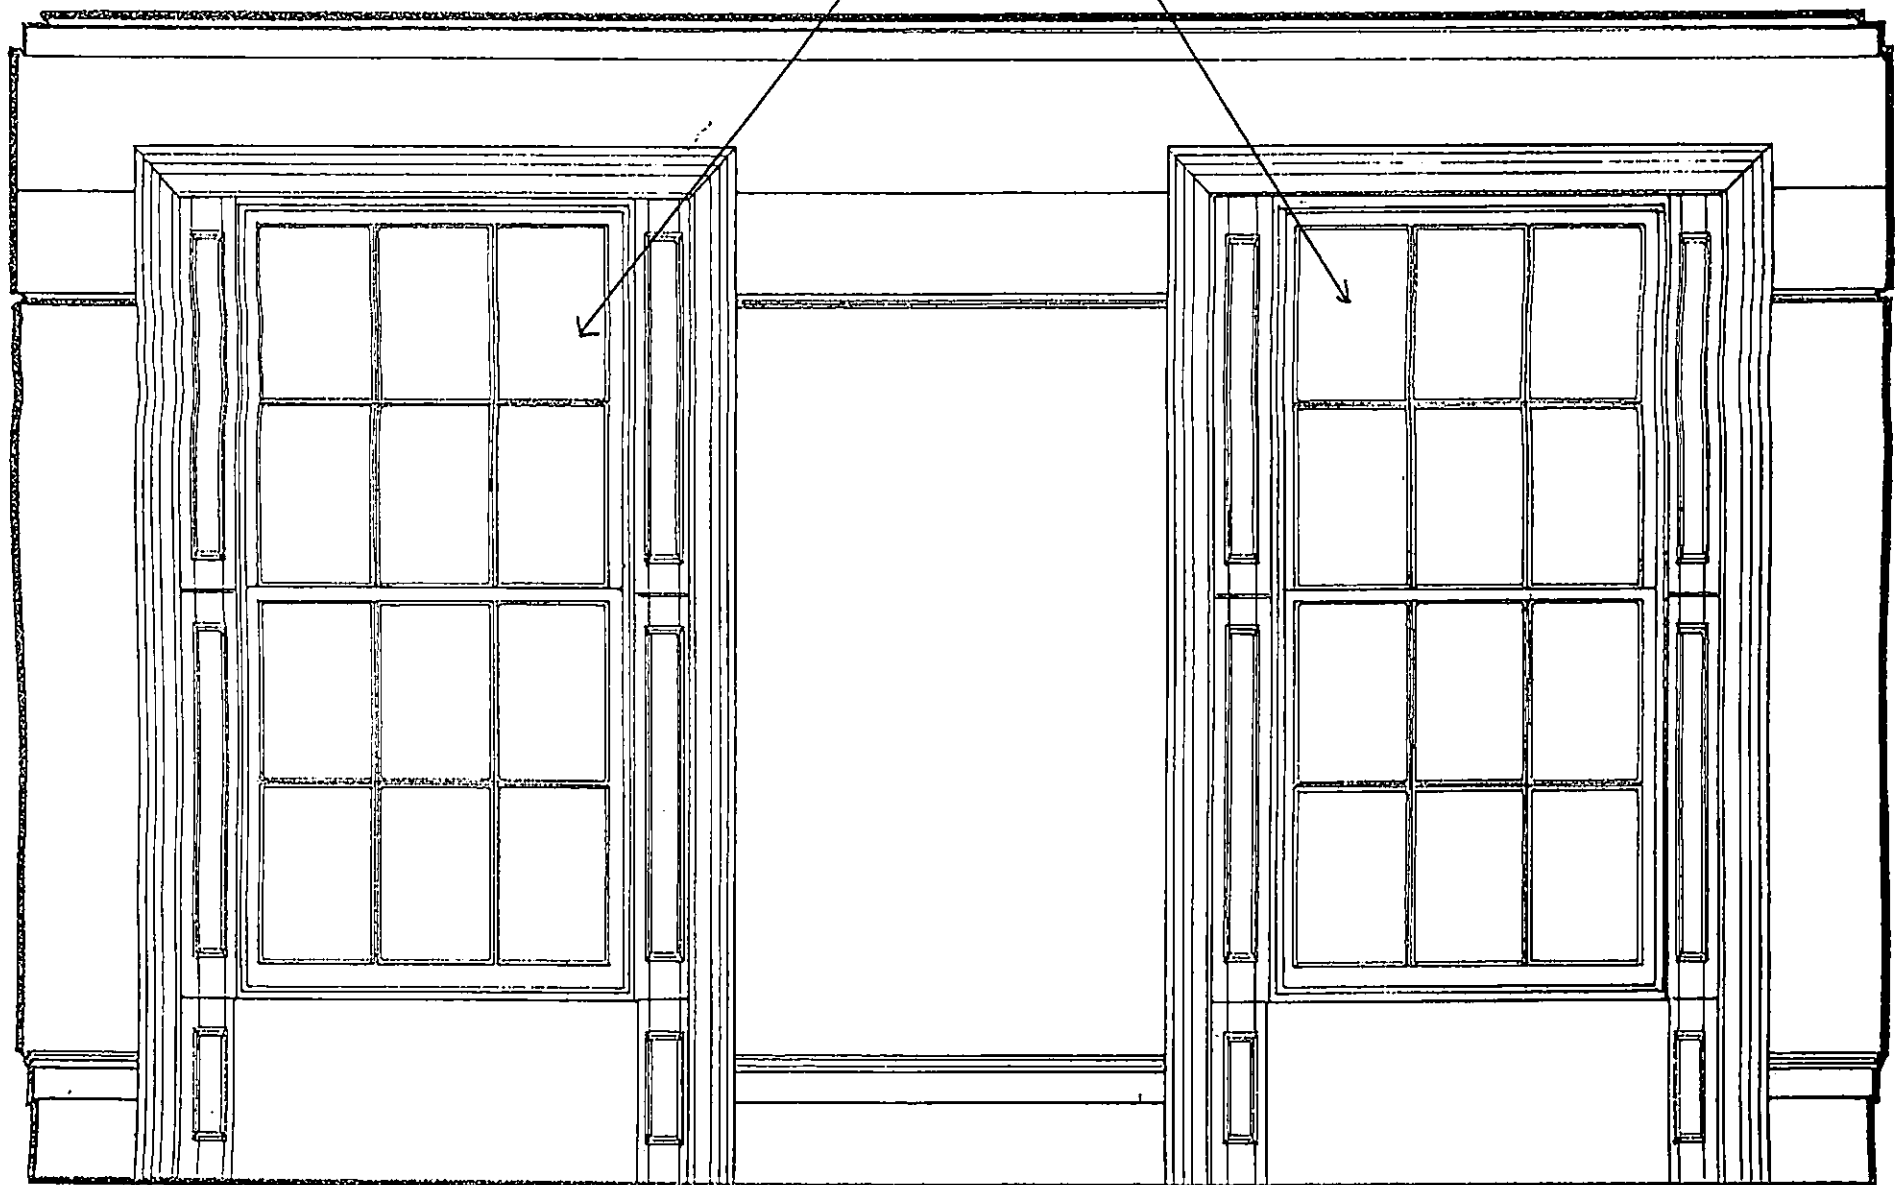

FIRST FLOOR FRONT WINDOW WALL

LSX0205387

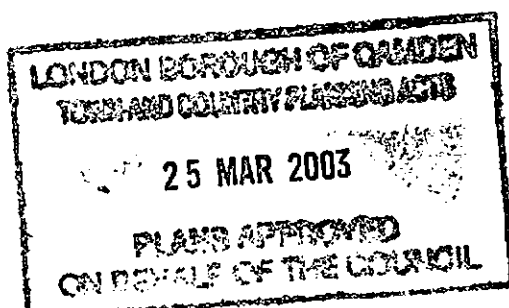

Job title:
**KINGS CROSS UNDERGROUND STATION
MITIGATION WORKS**

Drawing title:
ARGYLE STREET, WC1


**INTERNAL ELEVATIONS OF EXISTING FIRST &
SECOND FLOOR WINDOWS**

Date:	Scale:	Prepared by:	Checked:
November '02	1:20	DAH	
Job number:	Drawing Number:	Revision:	
D121/ADW/RB/	AD/009		


© Copyright. Do not scale. All dimensions to be verified on site

HARPERS
DESIGN CONSULTANTS
FOR OVE ARUP AND PARTNERS

24 Rosebery Avenue, London EC1R 4SX, U.K.
tel: +44 (0)20 7837 7876 fax: +44 (0)20 7837 7877
e-mail: doug@harpersdesign.fsnet.co.uk

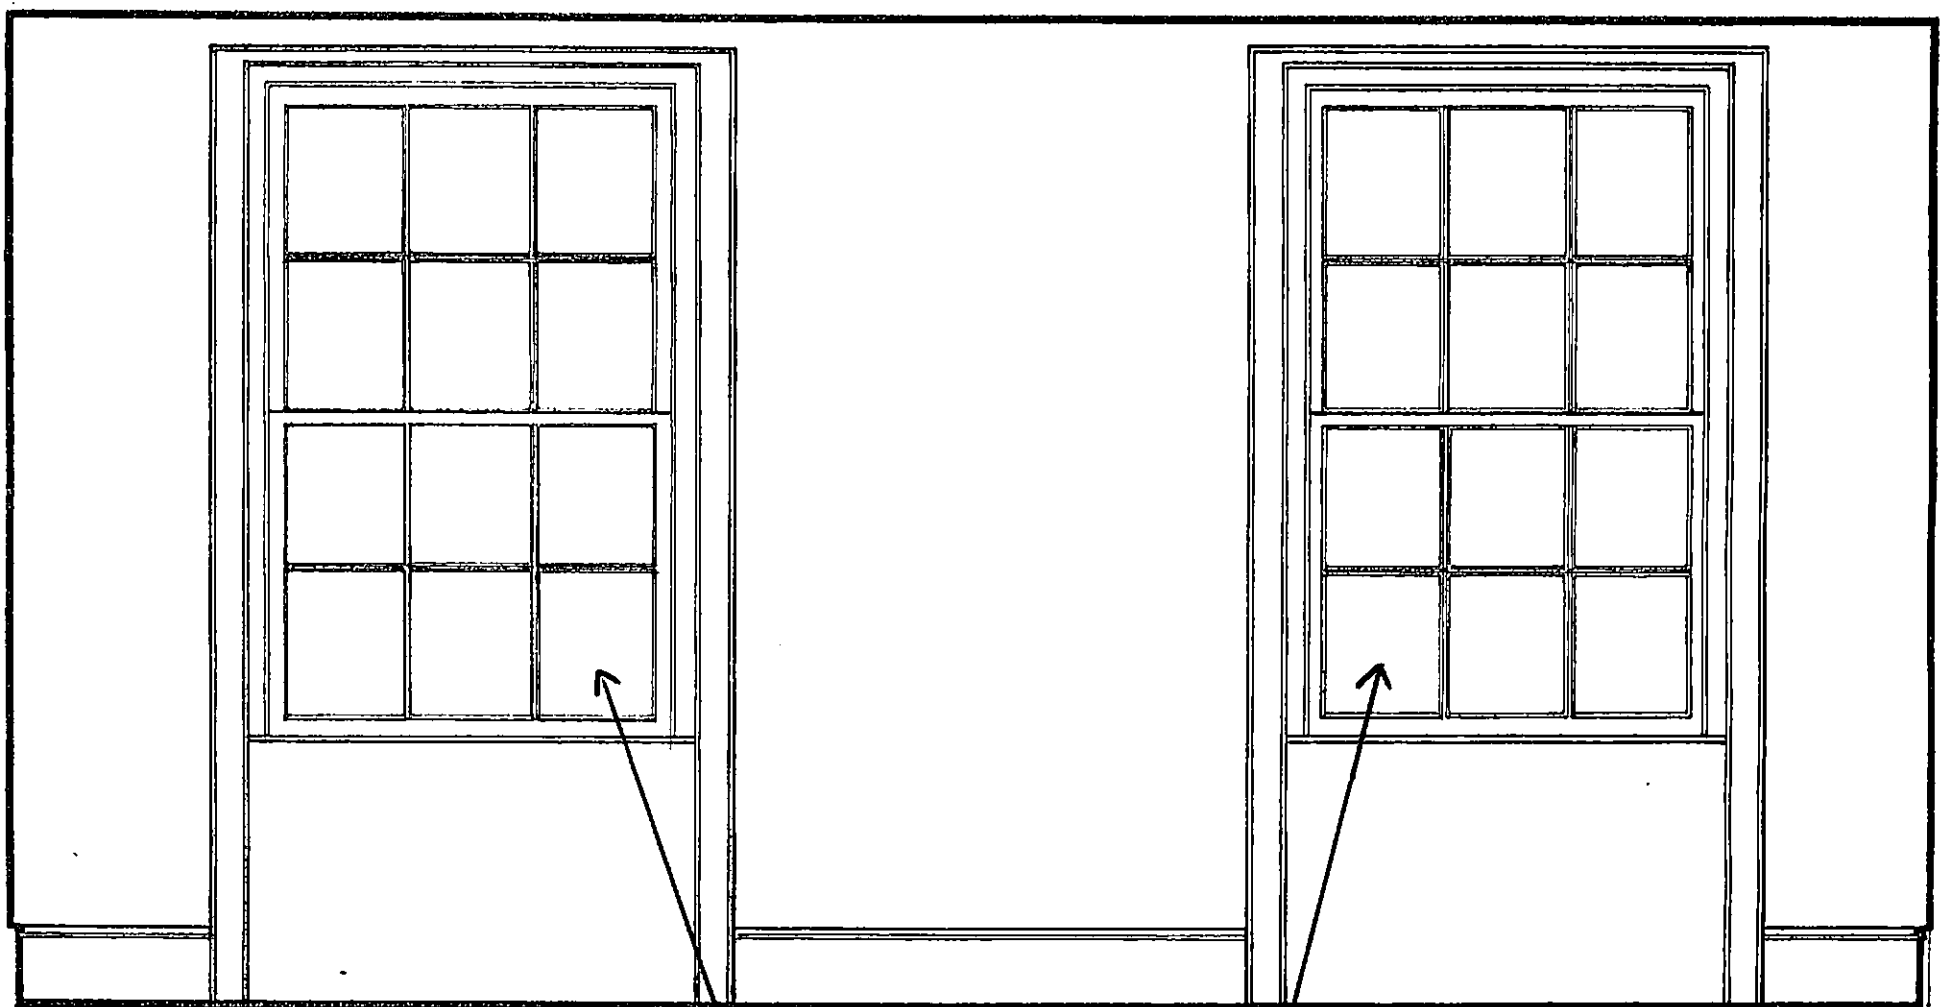

BOTH WINDOWS TO USE
SELECTAGLAZE SERIES 20

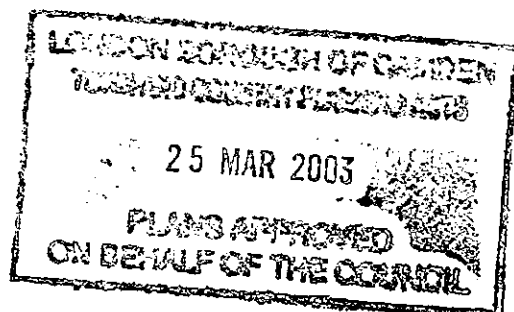

Job title:
KINGS CROSS UNDERGROUND STATION
MITIGATION WORKS

Drawing title:
ARGYLE STREET, WC1
INTERNAL ELEVATIONS OF EXISTING
THIRD FLOOR WINDOWS


Date: November '02	Scale: 1:20	Prepared by: DAH	Checked:
Job number: D121/AD/WRB/	Drawing Number: AD/010	Revision:	

© Copyright. Do not scale. All dimensions to be verified on site

HARPERS
DESIGN CONSULTANTS
FOR OVE ARUP AND PARTNERS

24 Rosbery Avenue, London EC1R 4SX, U.K.
tel: +44 (0)20 7837 7876 (loc: +44 (0)20 7837 7877
e-mail: doug@harpersdesign.fsnet.co.uk

LSX025307

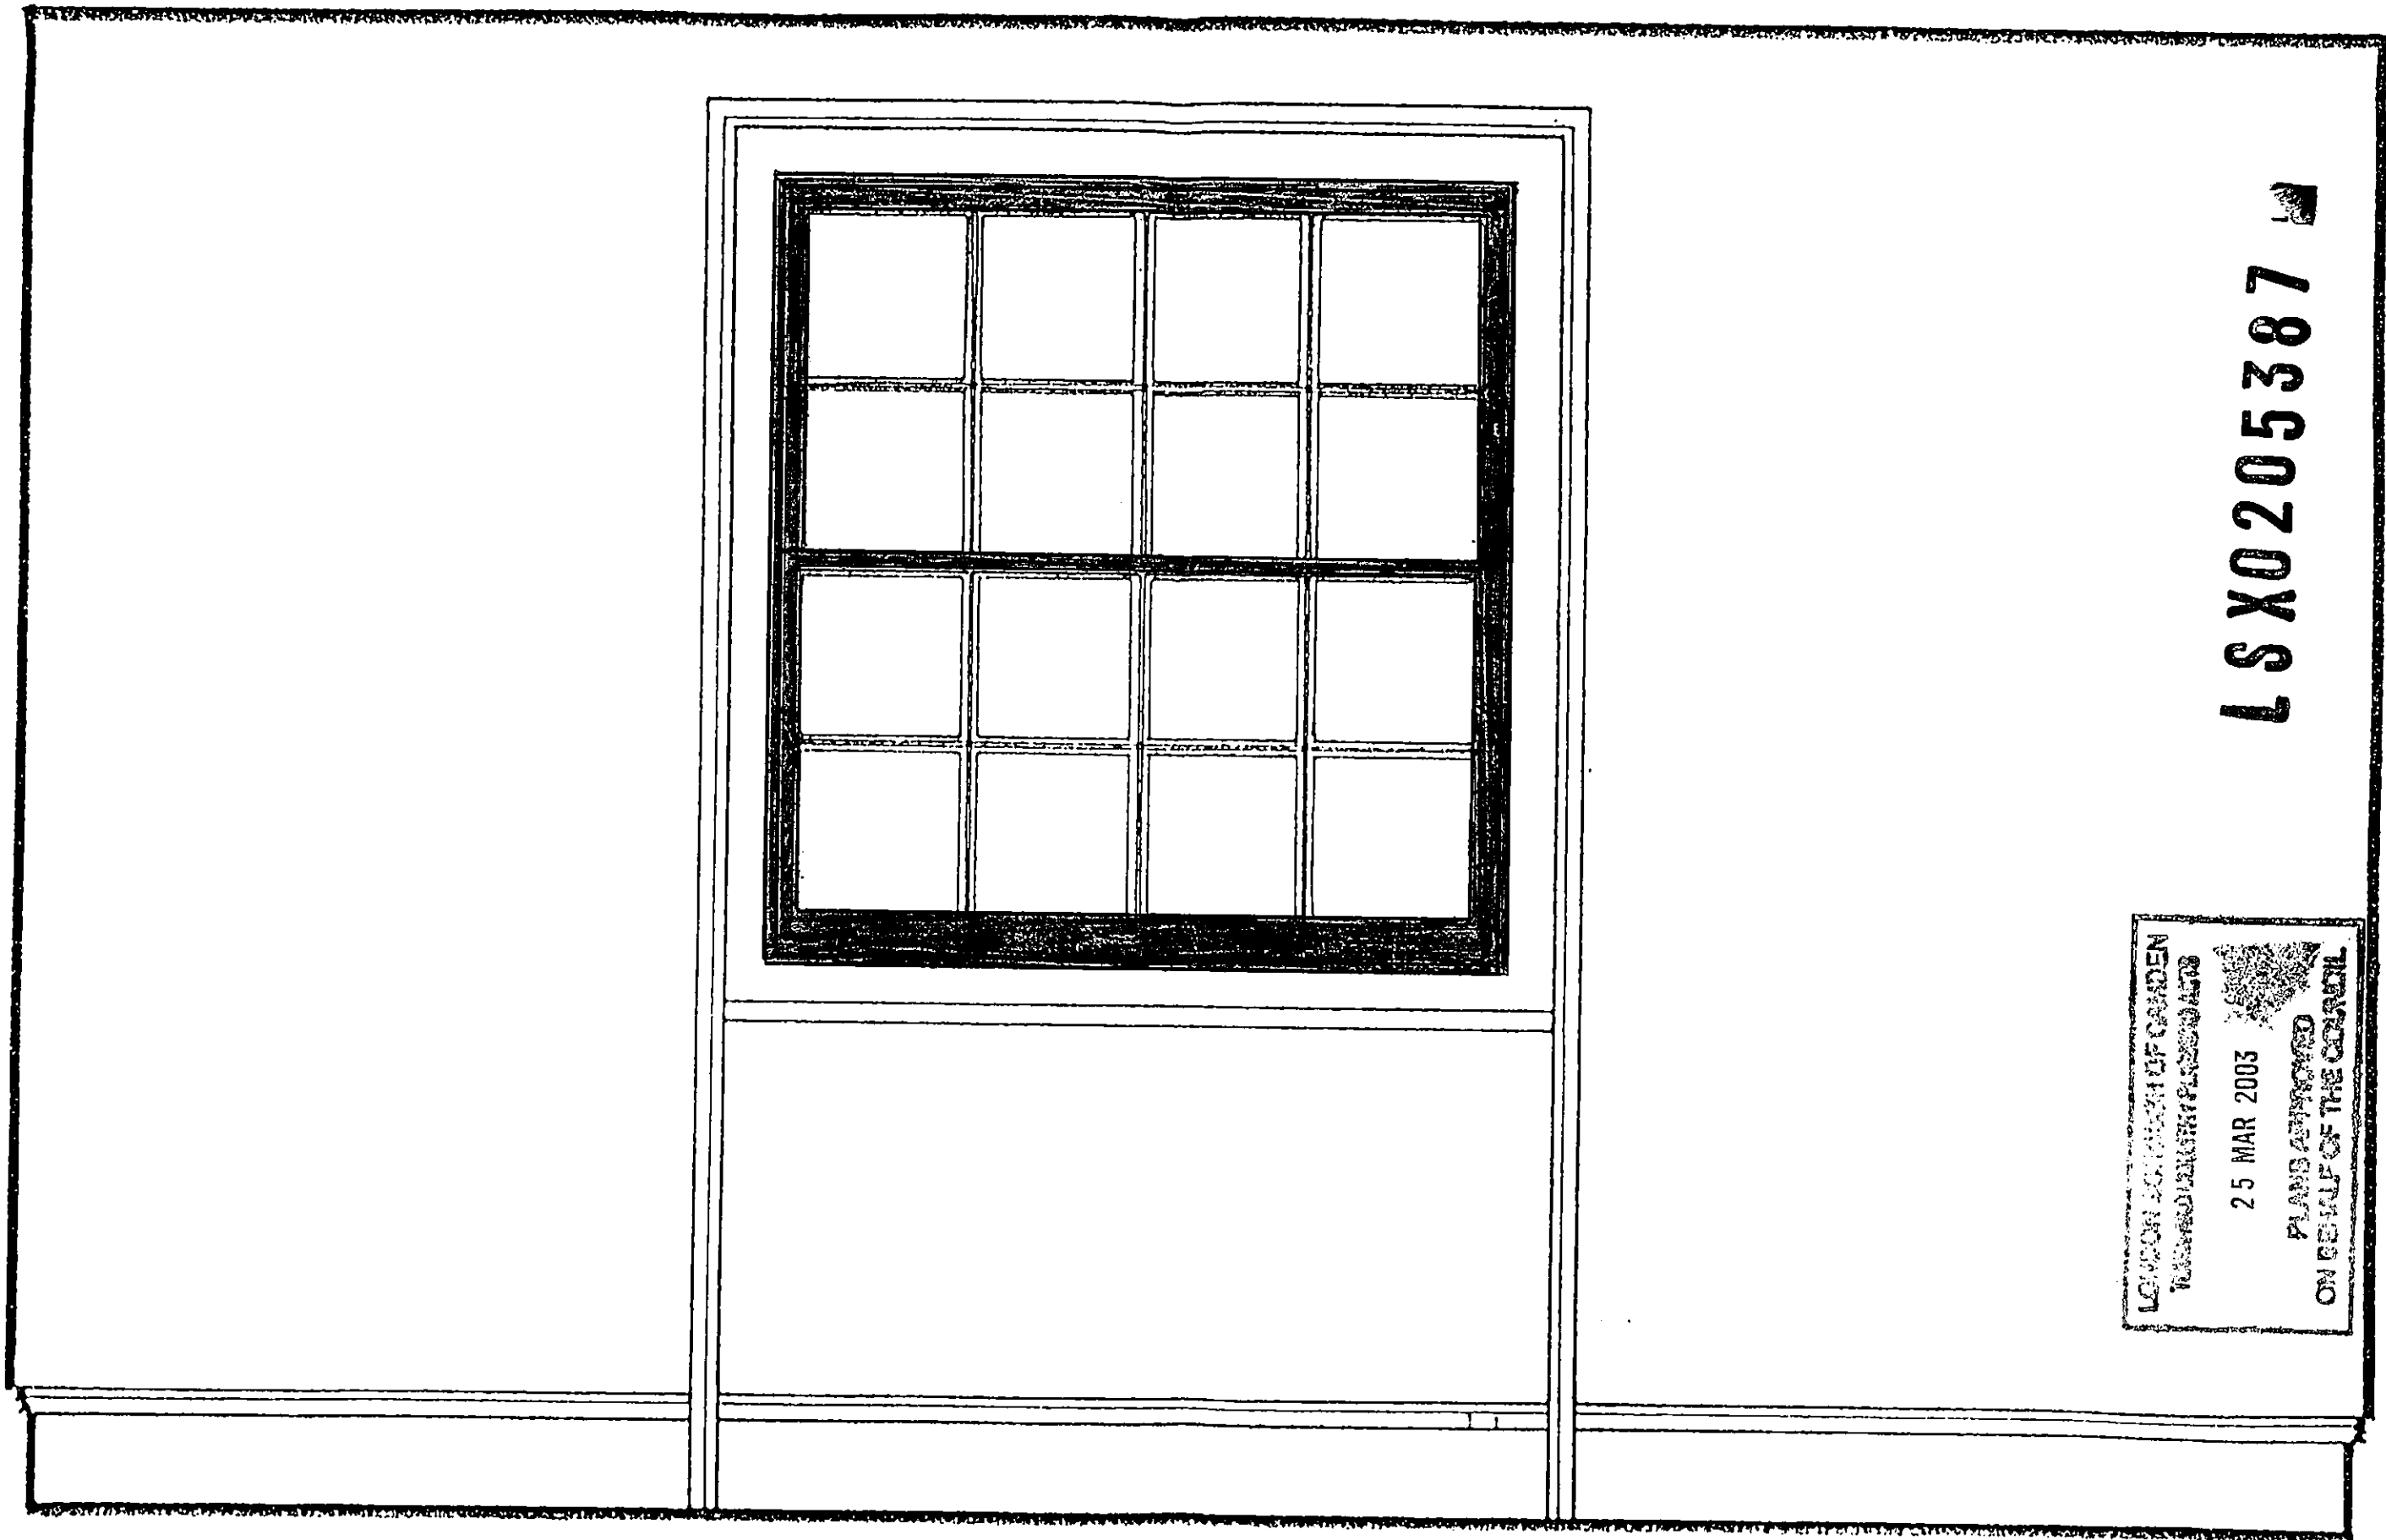

LSX0205387

LONDON COUNTY OF CROYDON
 PLANNING DEPARTMENT
 25 MAR 2003
 PLANS APPROVED
 ON BEHALF OF THE COUNCIL


PROPOSED BASEMENT

Job title:
 KINGS CROSS UNDERGROUND STATION
 MITIGATION WORKS
 Drawing title:
 ARGYLE STREET, WC1
 INTERNAL ELEVATIONS OF PROPOSED &
 BASEMENT WINDOW:
 Date: November '02 Scale: 1:10 Prepared by: DAH Checked:
 Job number: D121/AD/WRB/ Drawing Number: AD/011 Revision:

HARPERS
 DESIGN CONSULTANTS
 FOR OVE ARUP AND PARTNERS


24 Rosebery Avenue, London EC1R 4SX, U.K.
 tel: +44 (0)20 7837 7876 fax: +44 (0)20 7837 7877
 e-mail: doug@harpersdesign.fsnet.co.uk

© Copyright Do not scale All dimensions to be verified on site

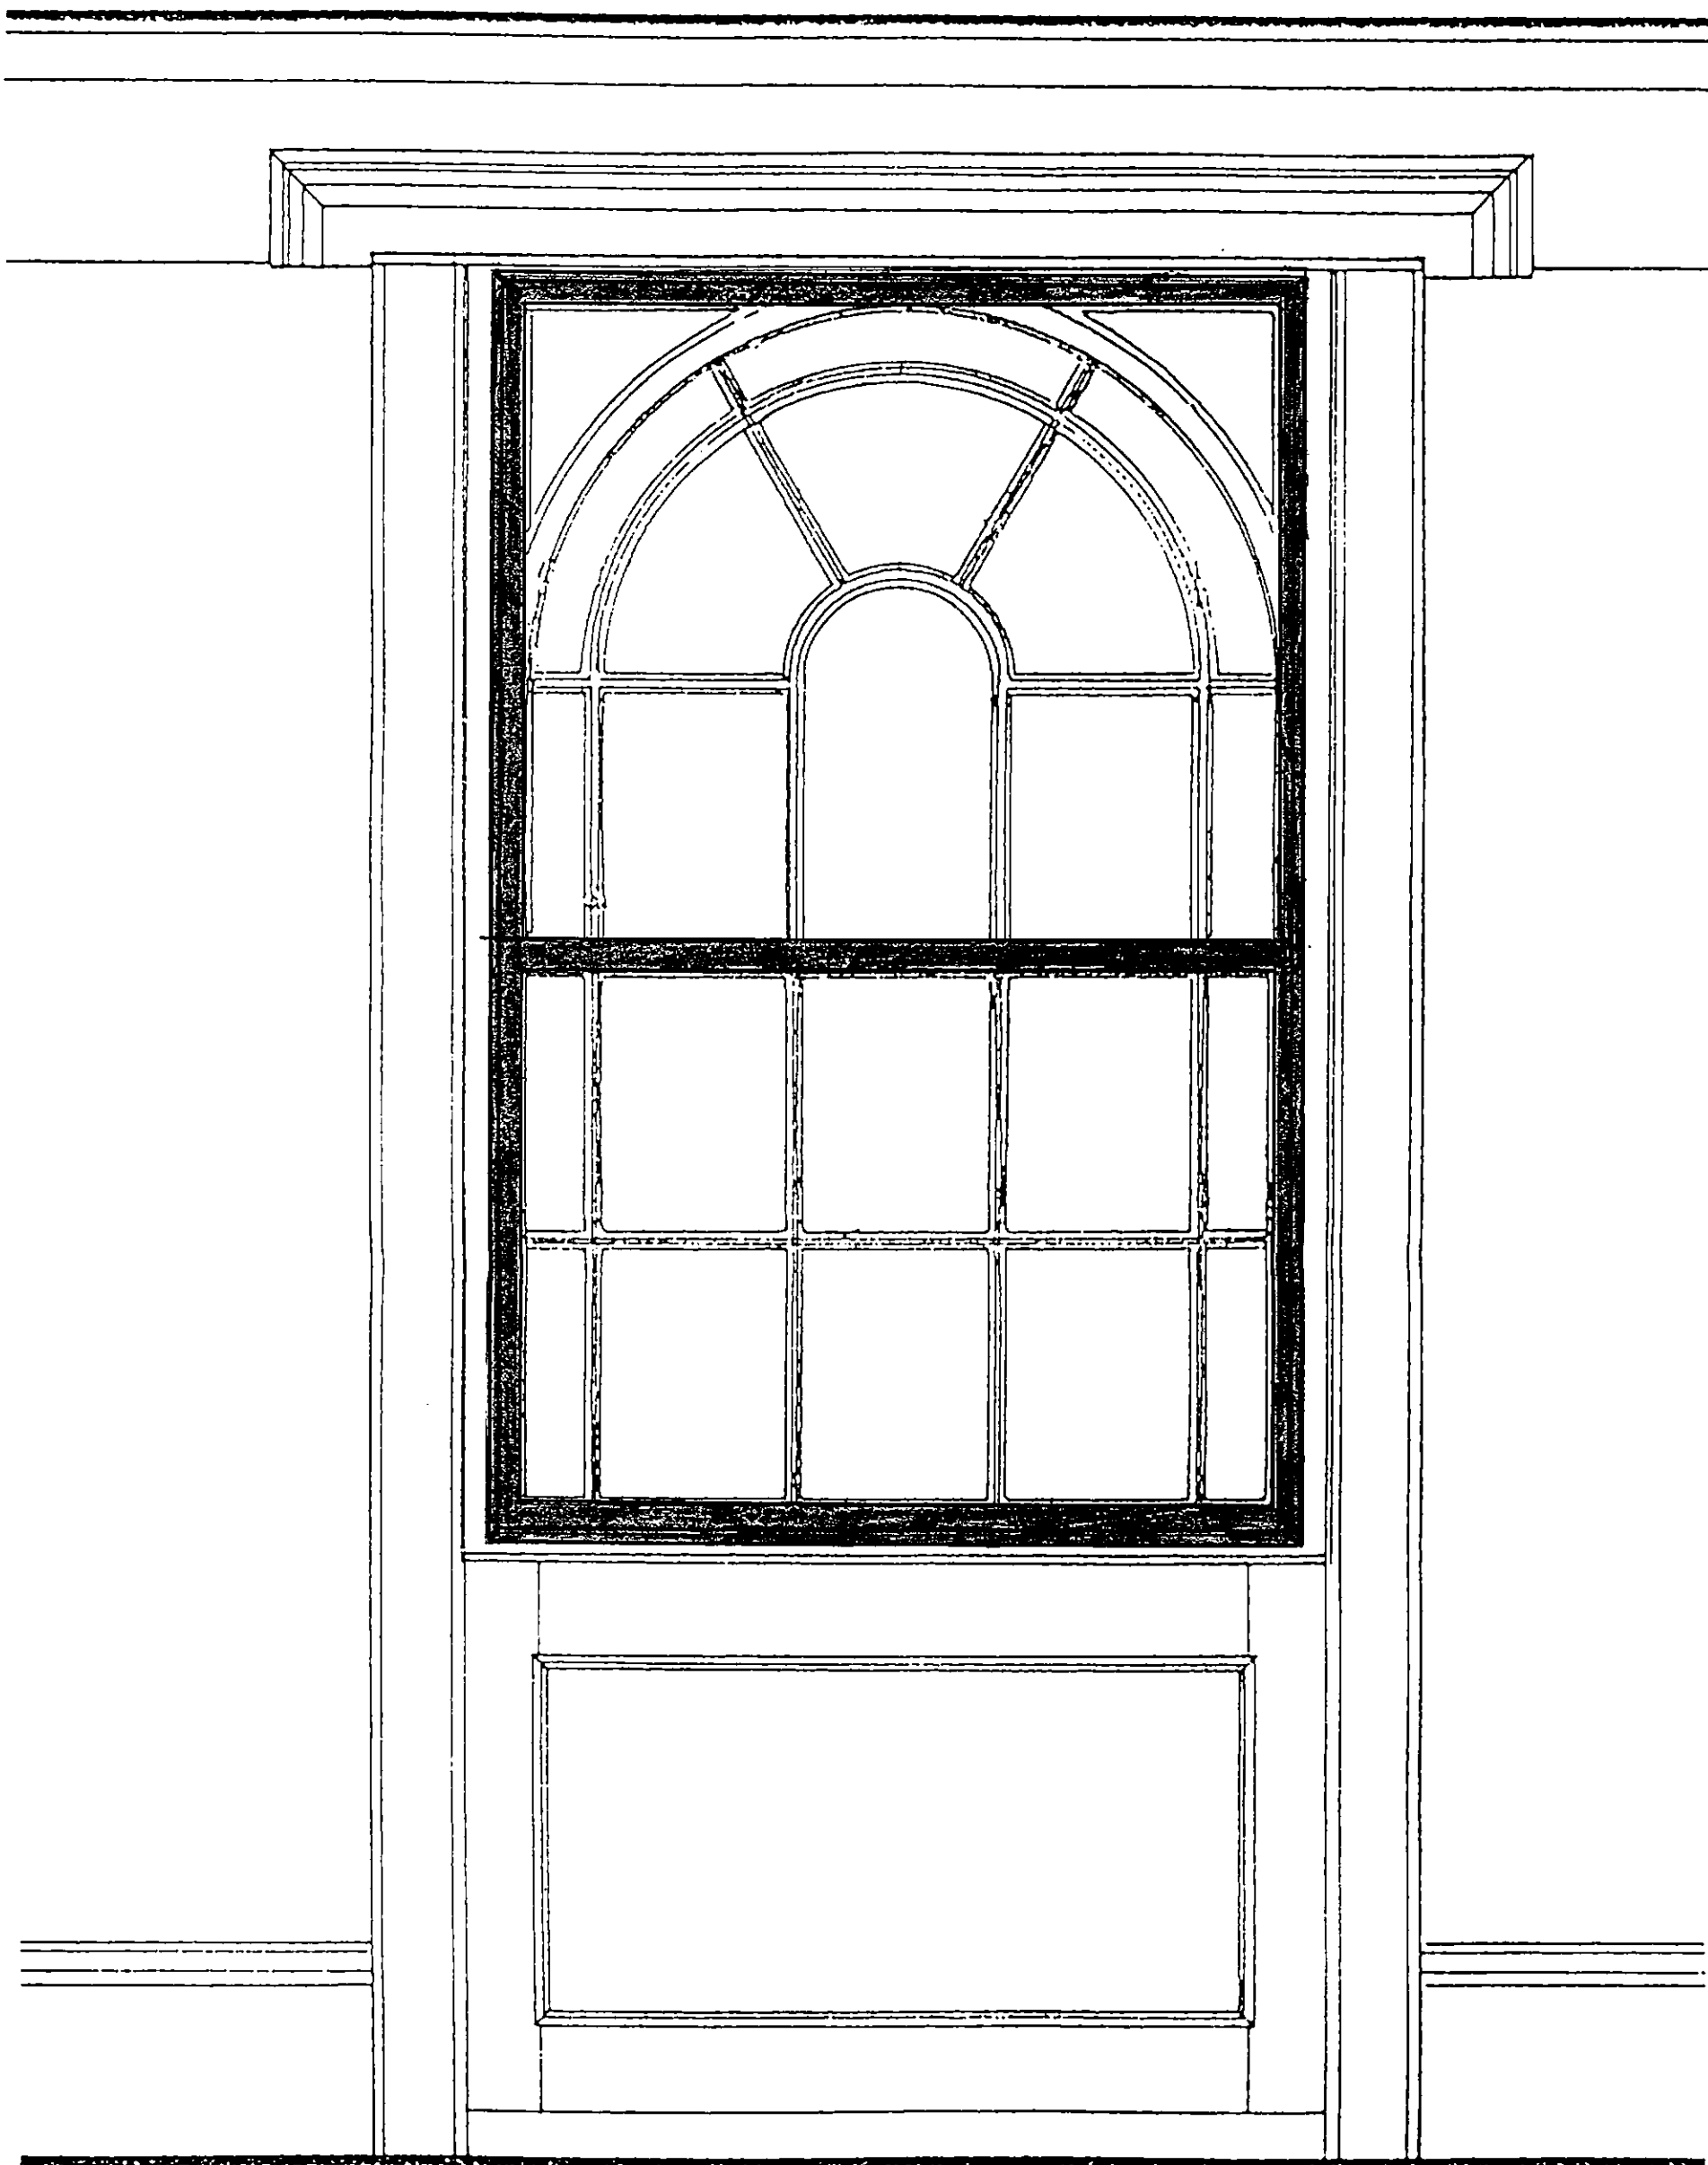

PROPOSED GROUND FLOOR

LSX0205387

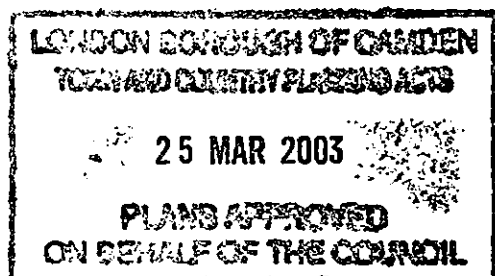


Job title:
KINGS CROSS UNDERGROUND STATION
MITIGATION WORKS
Drawing title:
ARGYLE STREET, WC1
INTERNAL ELEVATIONS OF PROPOSED:
GROUND FLOOR WINDOW
Date: November '02 Scale: 1:10 Prepared by: DAH Checked:
Job number: D121/ADMWRB/ Drawing Number: AD/012 Revision:


HARPERS
DESIGN CONSULTANTS
FOR OVE ARUP AND PARTNERS

24 Rosebery Avenue, London EC1R 4SX, U.K.
tel: +44 (0)20 7637 7876 fax: +44 (0)20 7637 7877
e-mail: doug@harpersdesign.fsnet.co.uk

© Copyright. Do not scale. All dimensions to be verified on site

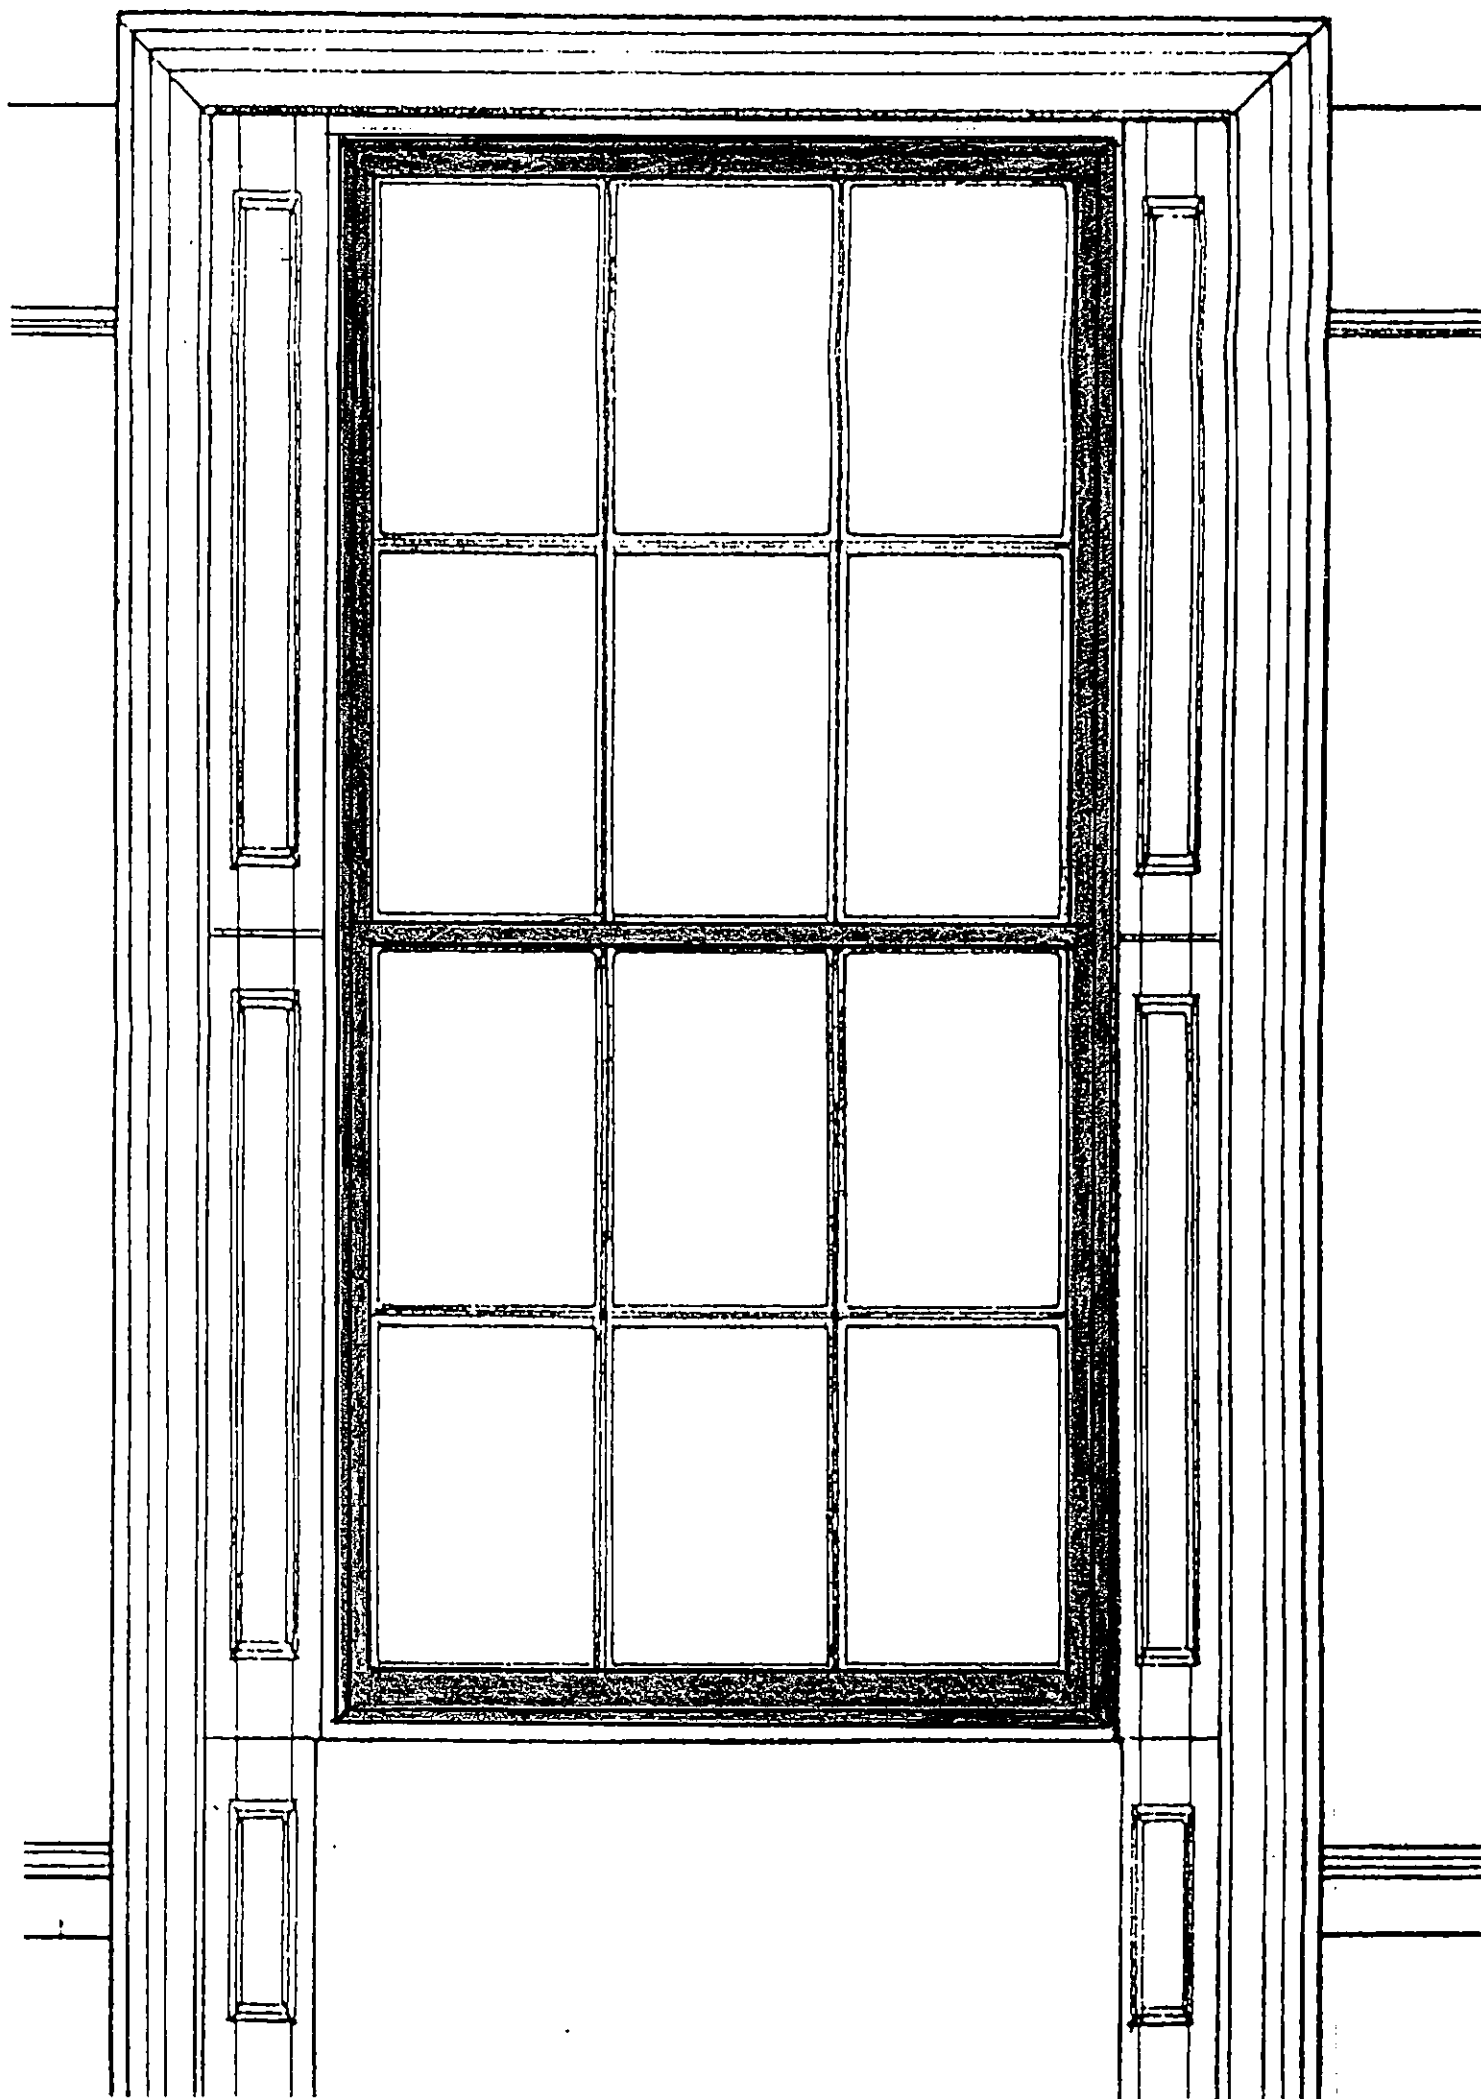

PROPOSED FIRST FLOOR

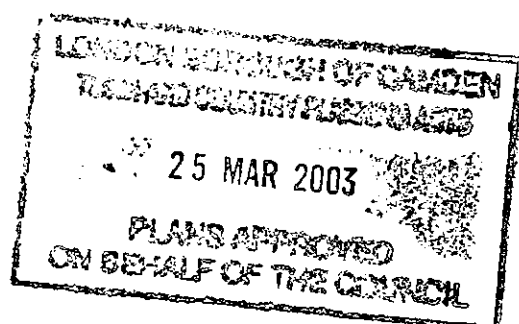


Job title:
KINGS CROSS UNDERGROUND STATION
MITIGATION WORKS
Drawing title:
ARGYLE STREET, WC1
INTERNAL ELEVATIONS OF PROPOSED
FIRST FLOOR WINDOWS
Date: November '02 Scale: 1:10 Prepared by: DAH
Job number: D121/AD/WRB/ Drawing Number: AD/013
Revision:

© Copyright. Do not scale. All dimensions to be verified on site


HARPERS
DESIGN CONSULTANTS
FOR OVE ARUP AND PARTNERS

24 Rosebery Avenue, London EC1R 4SX, U.K.
tel: +44 (0)20 7837 7876 fax: +44 (0)20 7837 7877
e-mail: doug@harpersdesign.fsnet.co.uk

LSX0205387

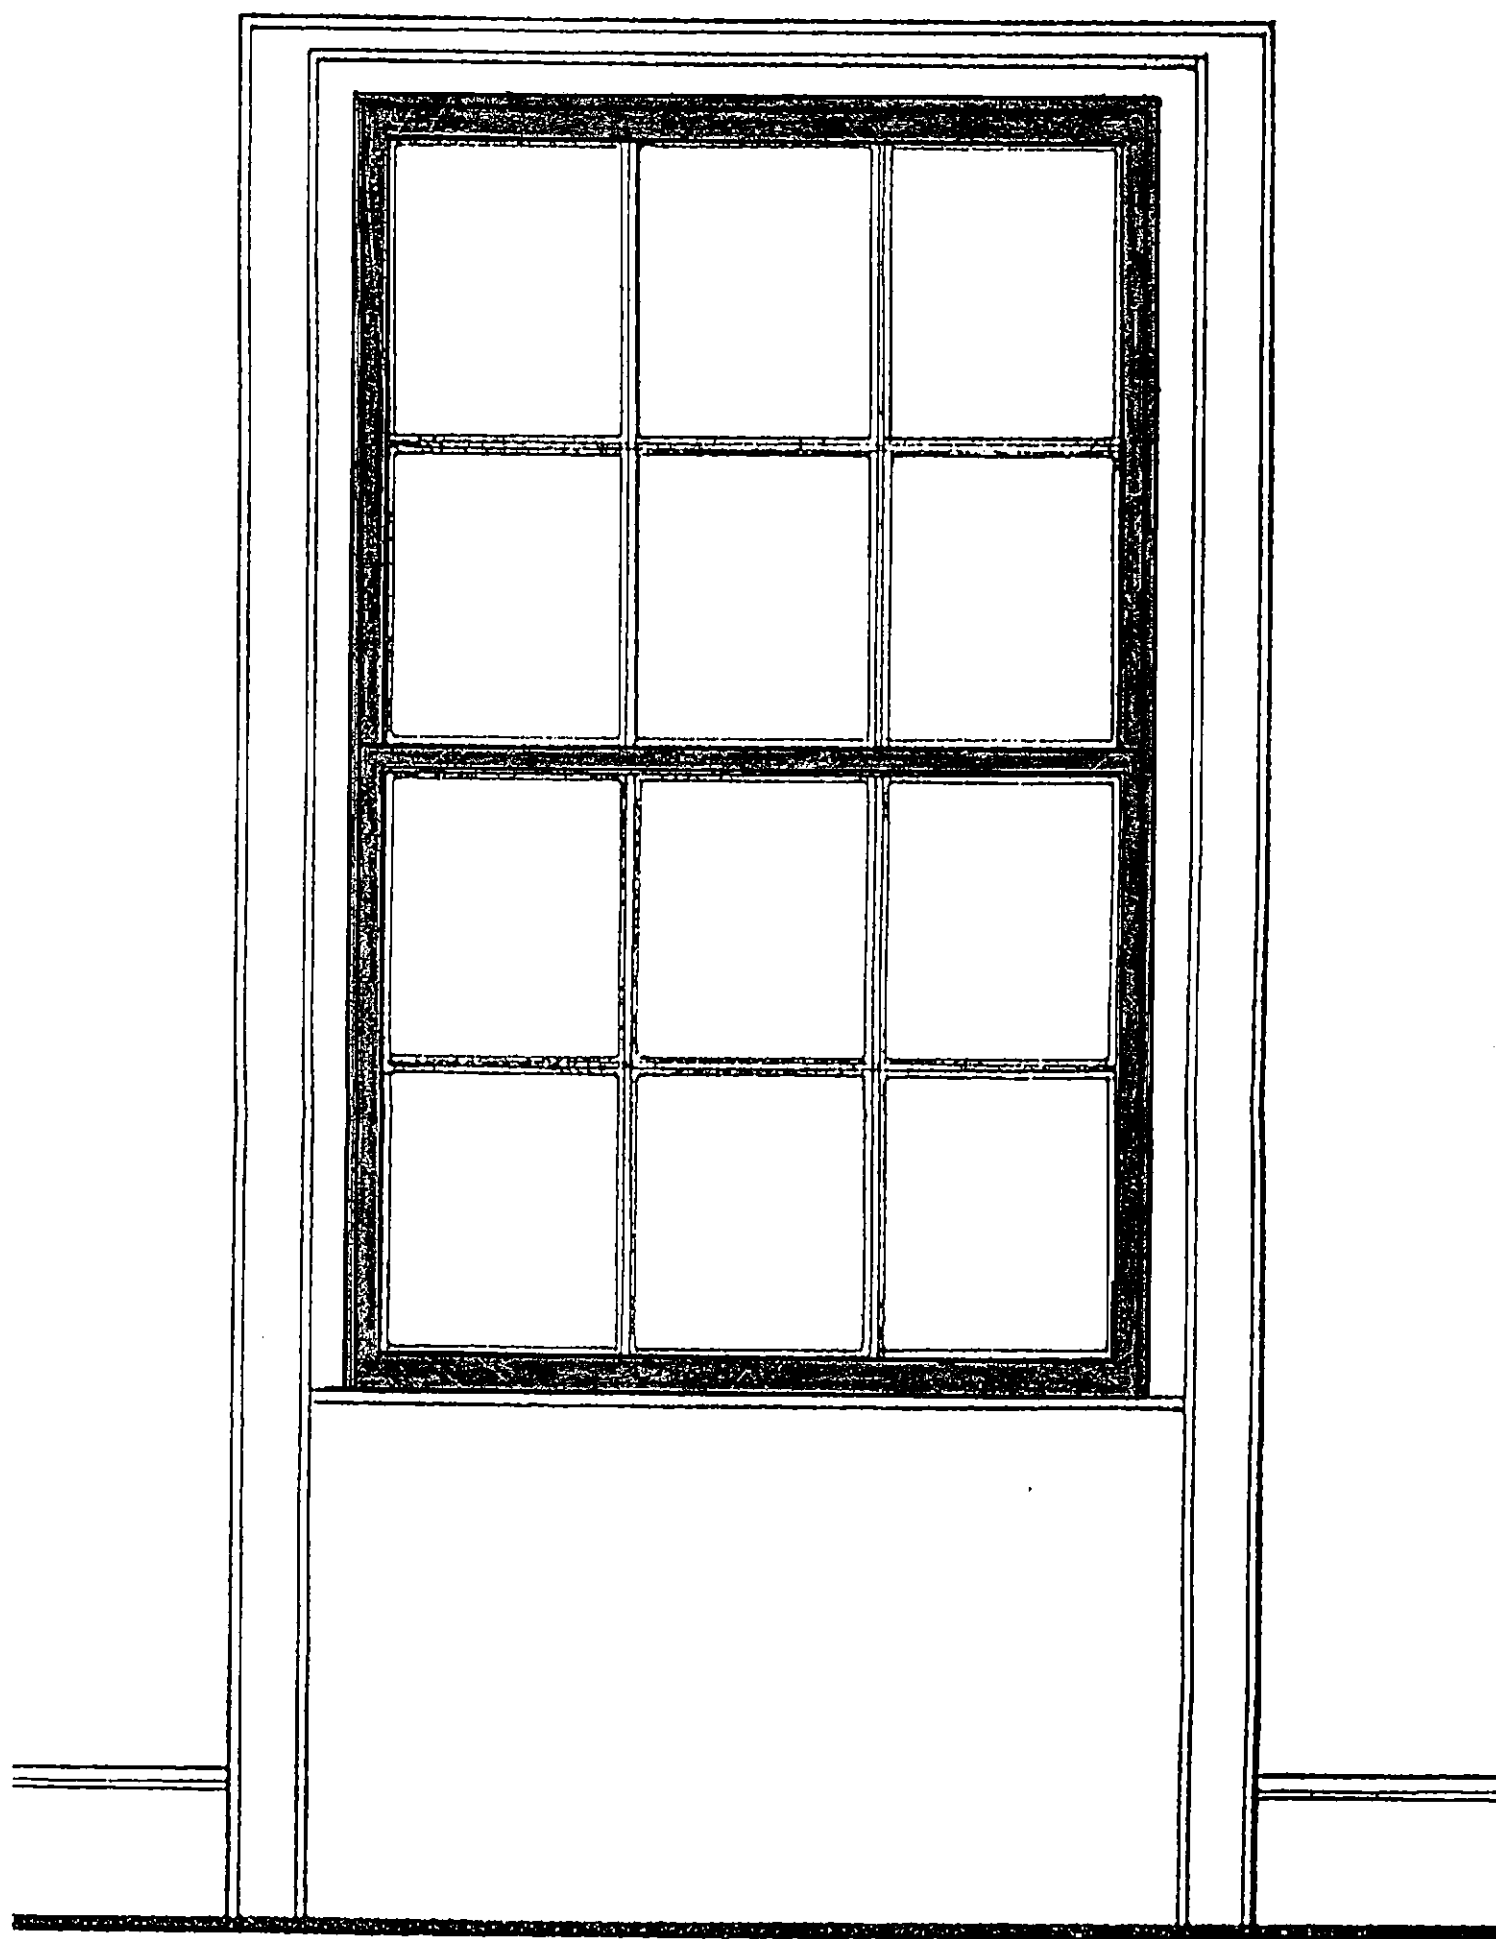

PROPOSED SECOND FLOOR

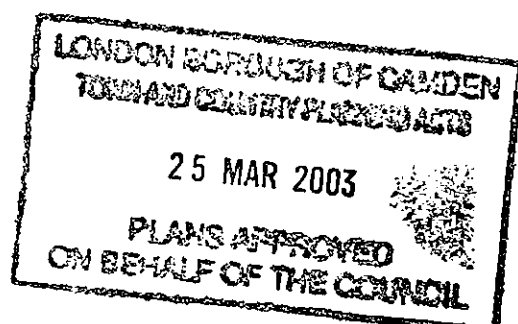


Job title:
KINGS CROSS UNDERGROUND STATION
MITIGATION WORKS
Drawing title:
ARGYLE STREET, WC1
INTERNAL ELEVATIONS OF PROPOSED
SECOND FLOOR WINDOWS
Date: November '02 Scale: 1:10 Prepared by: DAH Checked:
Job number: D121/AD/WRB/ Drawing Number: AD/014 Revision:
© Copyright. Do not scale. All dimensions to be verified on site


HARPERS
DESIGN CONSULTANTS
FOR OVE ARUP AND PARTNERS

24 Rosebery Avenue, London EC1R 4SX, U.K.
tel: +44 (0)20 7837 7876 fax: +44 (0)20 7837 7877
e-mail: doug@harpersdesign.fsnet.co.uk

LSX02053c7

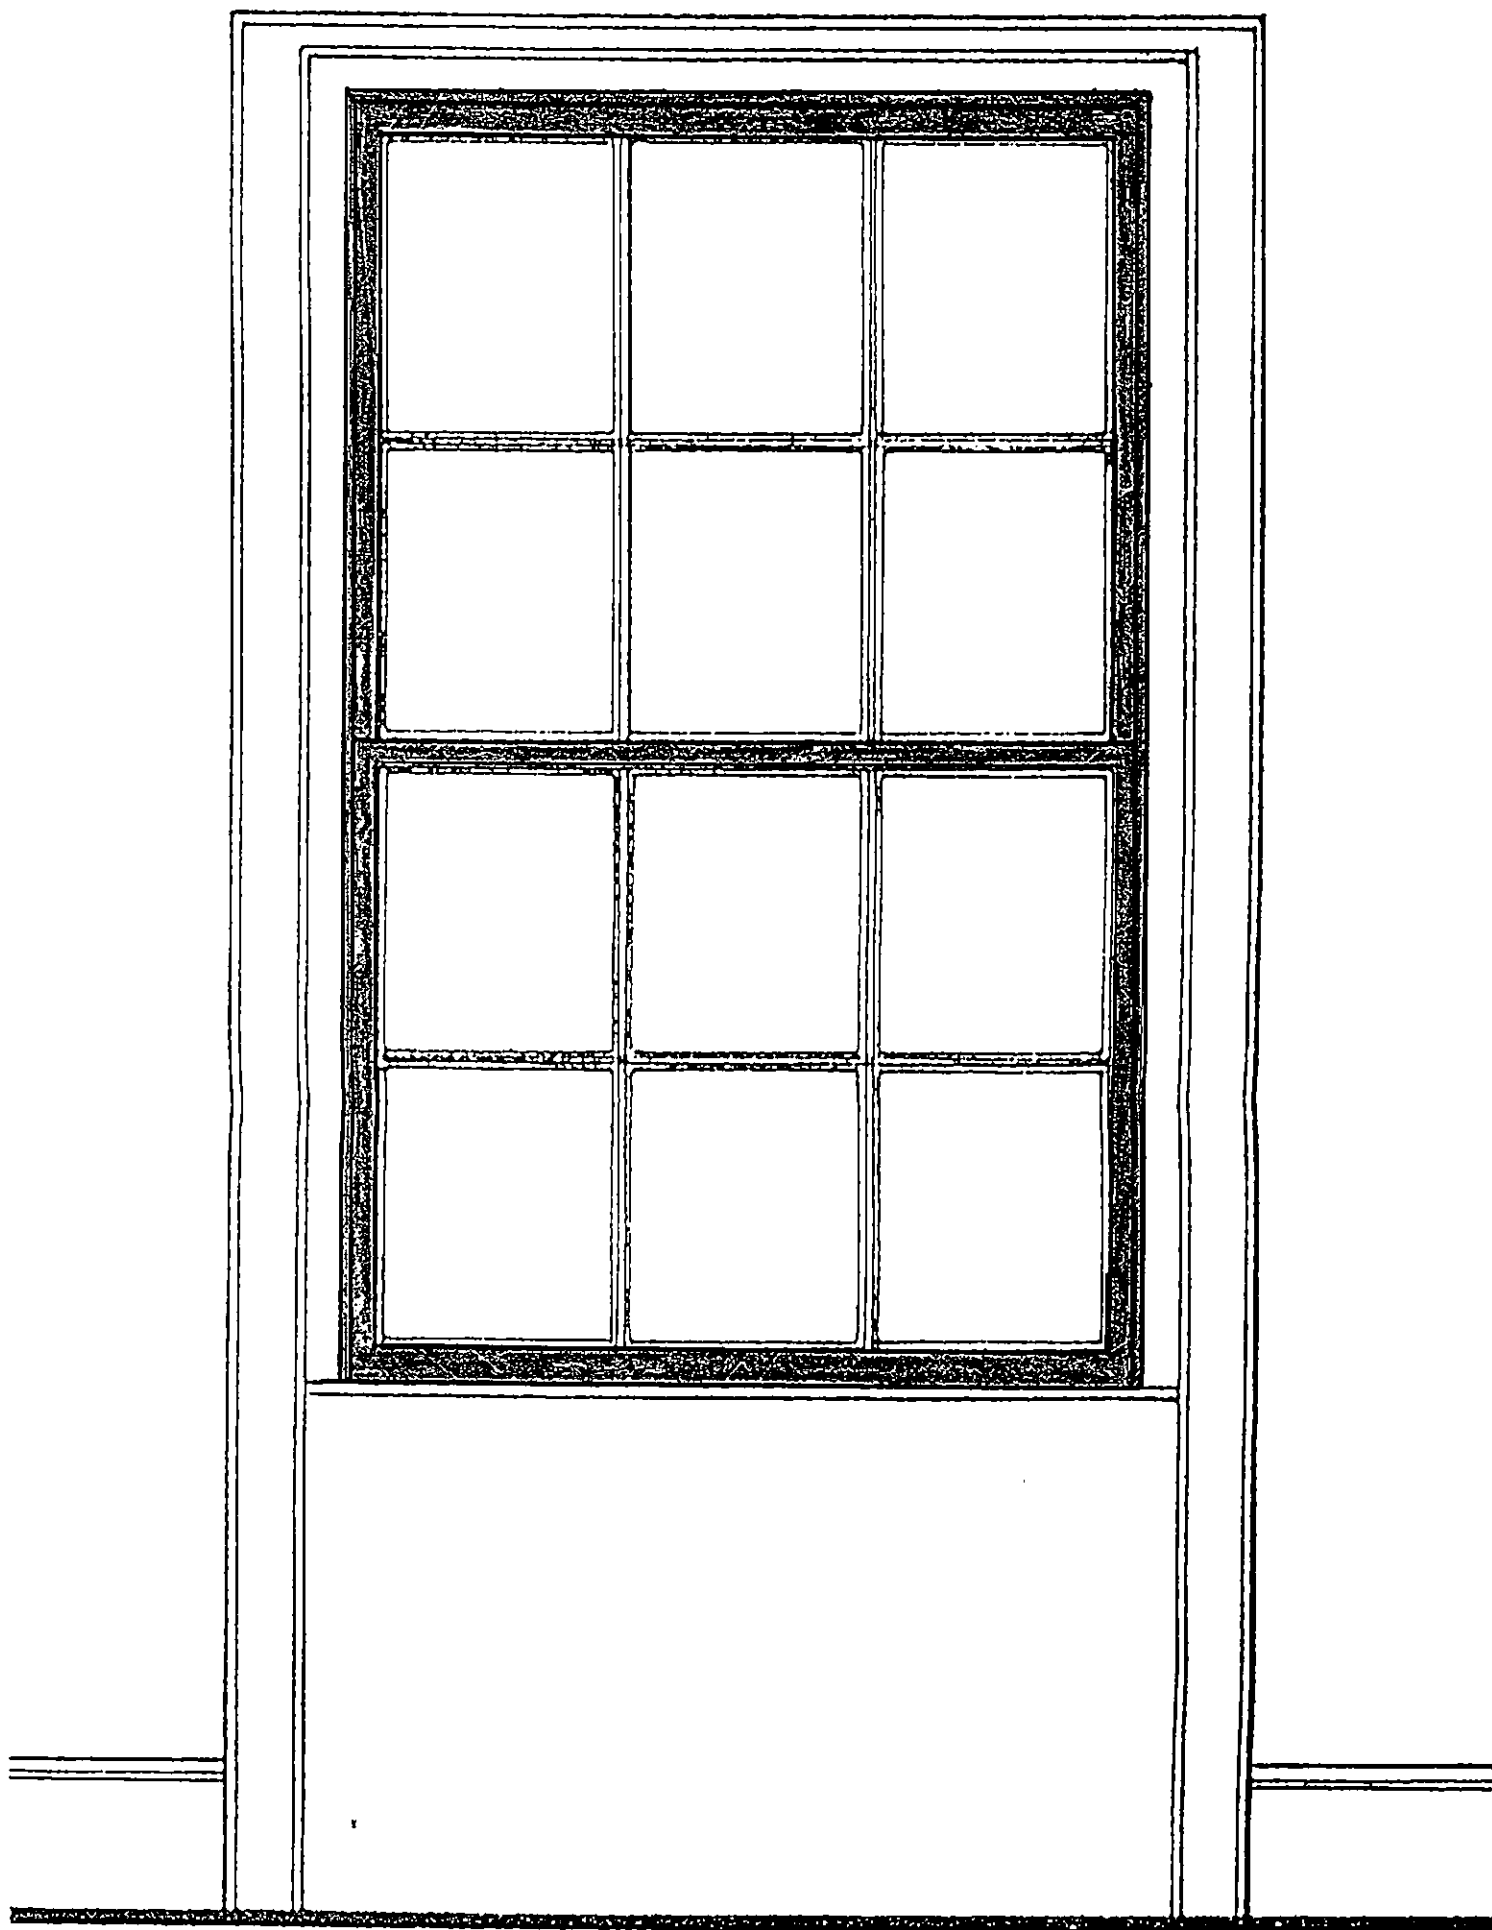

PROPOSED THIRD FLOOR

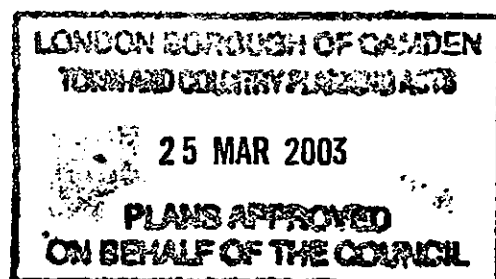

Job title
KINGS CROSS UNDERGROUND STATION
MITIGATION WORKS
Drawing title
ARGYLE STREET, WC1
INTERNAL ELEVATIONS OF PROPOSED
THIRD FLOOR WINDOWS
Date: November '02 Scale: 1:10 Prepared by: DAH Checked:
Job number: D121/ADWVRB/ Drawing Number: AD/015 Revision:

HARPERS
DESIGN CONSULTANTS
FOR OVE ARUP AND PARTNERS

24 Rosebery Avenue, London EC1R 4SX, U.K.
tel: +44 (0)20 7837 7876 fax: +44 (0)20 7837 7877
e-mail: doug@harpersdesign.london.co.uk

18X 205387