



1 BLOCK PLAN
Scale: 1:500

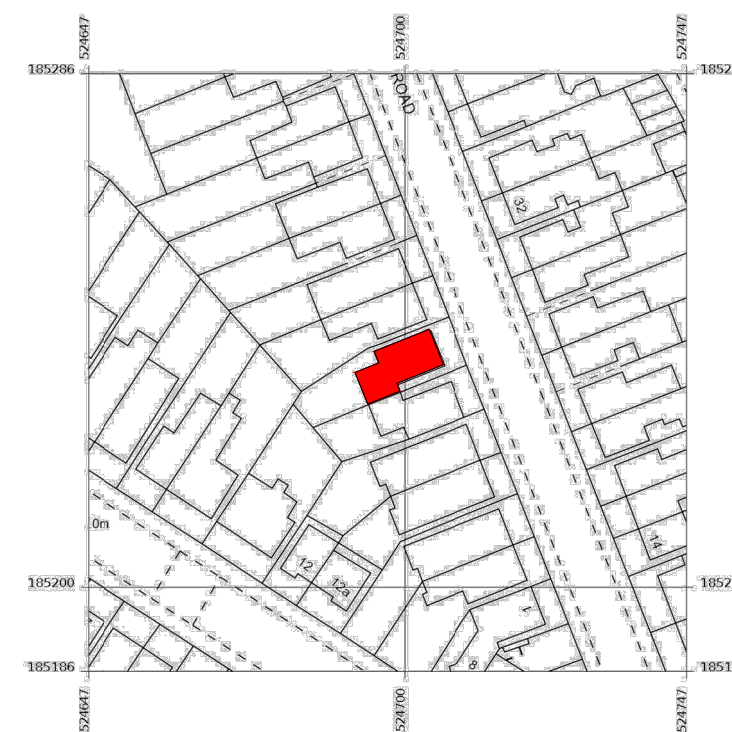

Produced 02 Nov 2020 from the Ordnance Survey MasterMap (Topography) Database and incorporating surveyed revision available at this date.

The representation of a road, track or path is no evidence of a right of way. The representation of features as lines is no evidence of a property boundary.

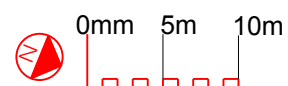

13a, Sarre Rd, London
NW2 3SN

Supplied by: **Stanfords 02 Nov 2020**
Licence: © Crown Copyright and
database rights 2020 OS100035409
Order Licence Reference: O1432251
Centre coordinates: 524697 185236

2 LOCATION PLAN
Scale: 1:1250

Note: This drawing is intended to illustrate the design intent only. All elements are shown indicatively and it is not the intention to detail building construction. This responsibility is on the main contractor and sub-contractors involved

Revision	Date	Description
P1	02.11.2020	FOR PLANNING
P2	04.11.2020	PLANNING SUBMISSION

SARRE ROAD RESIDENCE	
CONSULTANTS TEAM	
ARCHITECTS & STRUCTURAL ENGINEERS - PLANNING -	
NOT FOR CONSTRUCTION	
<small>Do not scale from this drawing. If no dimension is given, it is the responsibility of the recipient to ascertain the dimension specifically from the Contract Administrator. All dimensions given in relation to existing elements should be checked on site. The sizing of all structural and service elements must always be checked against the relevant engineers drawings. If this drawing has been transmitted electronically, the above statements also apply.</small>	
© copyright Erin Barr Design 2014	

ERIN BARR DESIGN		
SCALE@A3 AS NOTED	JOB NUMBER 2010	DRAWN BY EB
PROJECT SARRE ROAD		
DRAWING TITLE LOCATION AND BLOCK PLAN		
DRAWING No 000	REVISION No P02	

ERIN BARR DESIGN		
SCALE@A3 AS NOTED	JOB NUMBER 2010	DRAWN BY EB
PROJECT SARRE ROAD		
DRAWING TITLE LOCATION AND BLOCK PLAN		
DRAWING No 000	REVISION No P02	