

- No. Note
- All dimensions to be verified on site by GENERAL CONTRACTOR prior to any work, setting out or shop drawings being prepared.
 - The contractor not to scale the drawings. Work to figured dimensions only.
 - © copyright SAUNDERS BOSTON LIMITED. All rights reserved. This drawing remains the property of SAUNDERS BOSTON LIMITED at all times and may not be reproduced or copied in whole or in part without their prior written consent.
 - This drawing and related specifications are for use only in the stated location.
 - This drawing is to be read in conjunction with all other Consultants drawings and specifications.
 - Drainage has not been surveyed and any/all pipe locations and below ground drainage runs are indicative.
 - It is assumed that all works will be carried out by a competent contractor who will be working, where appropriate, to an approved method statement.

Notes

Refer to finishes dwgs
1802-XX-ZZ-DR-A-030,
1802-XX-ZZ-DR-A-031,
1802-XX-ZZ-DR-A-035,
1802-XX-ZZ-DR-A-036


Refer to Joinery dwgs
1802-XX-ZZ-DR-A-600 to 616

Room Elevations Key


- ## Lighting fixture to M&E spec.
- ## Radiator to M&E spec.
- Light switch to M&E spec.
- Double power socket to M&E / Specialist spec.
- Single power socket to Specialist spec.
- Fused spur to M&E spec.
- Shaver socket to M&E spec.
- Data Socket to Specialist spec.
- Double AV socket to Specialist spec.
- Single AV Socket to Specialist spec.

Note: All services to be surface-mounted to avoid chasing of walls.


Historic fabric not reused to be retained on site (External understairs cupboard) for future reinstatement. Any reinstatement to be constructed to match existing arrangement using existing fabric and Lime mortar.

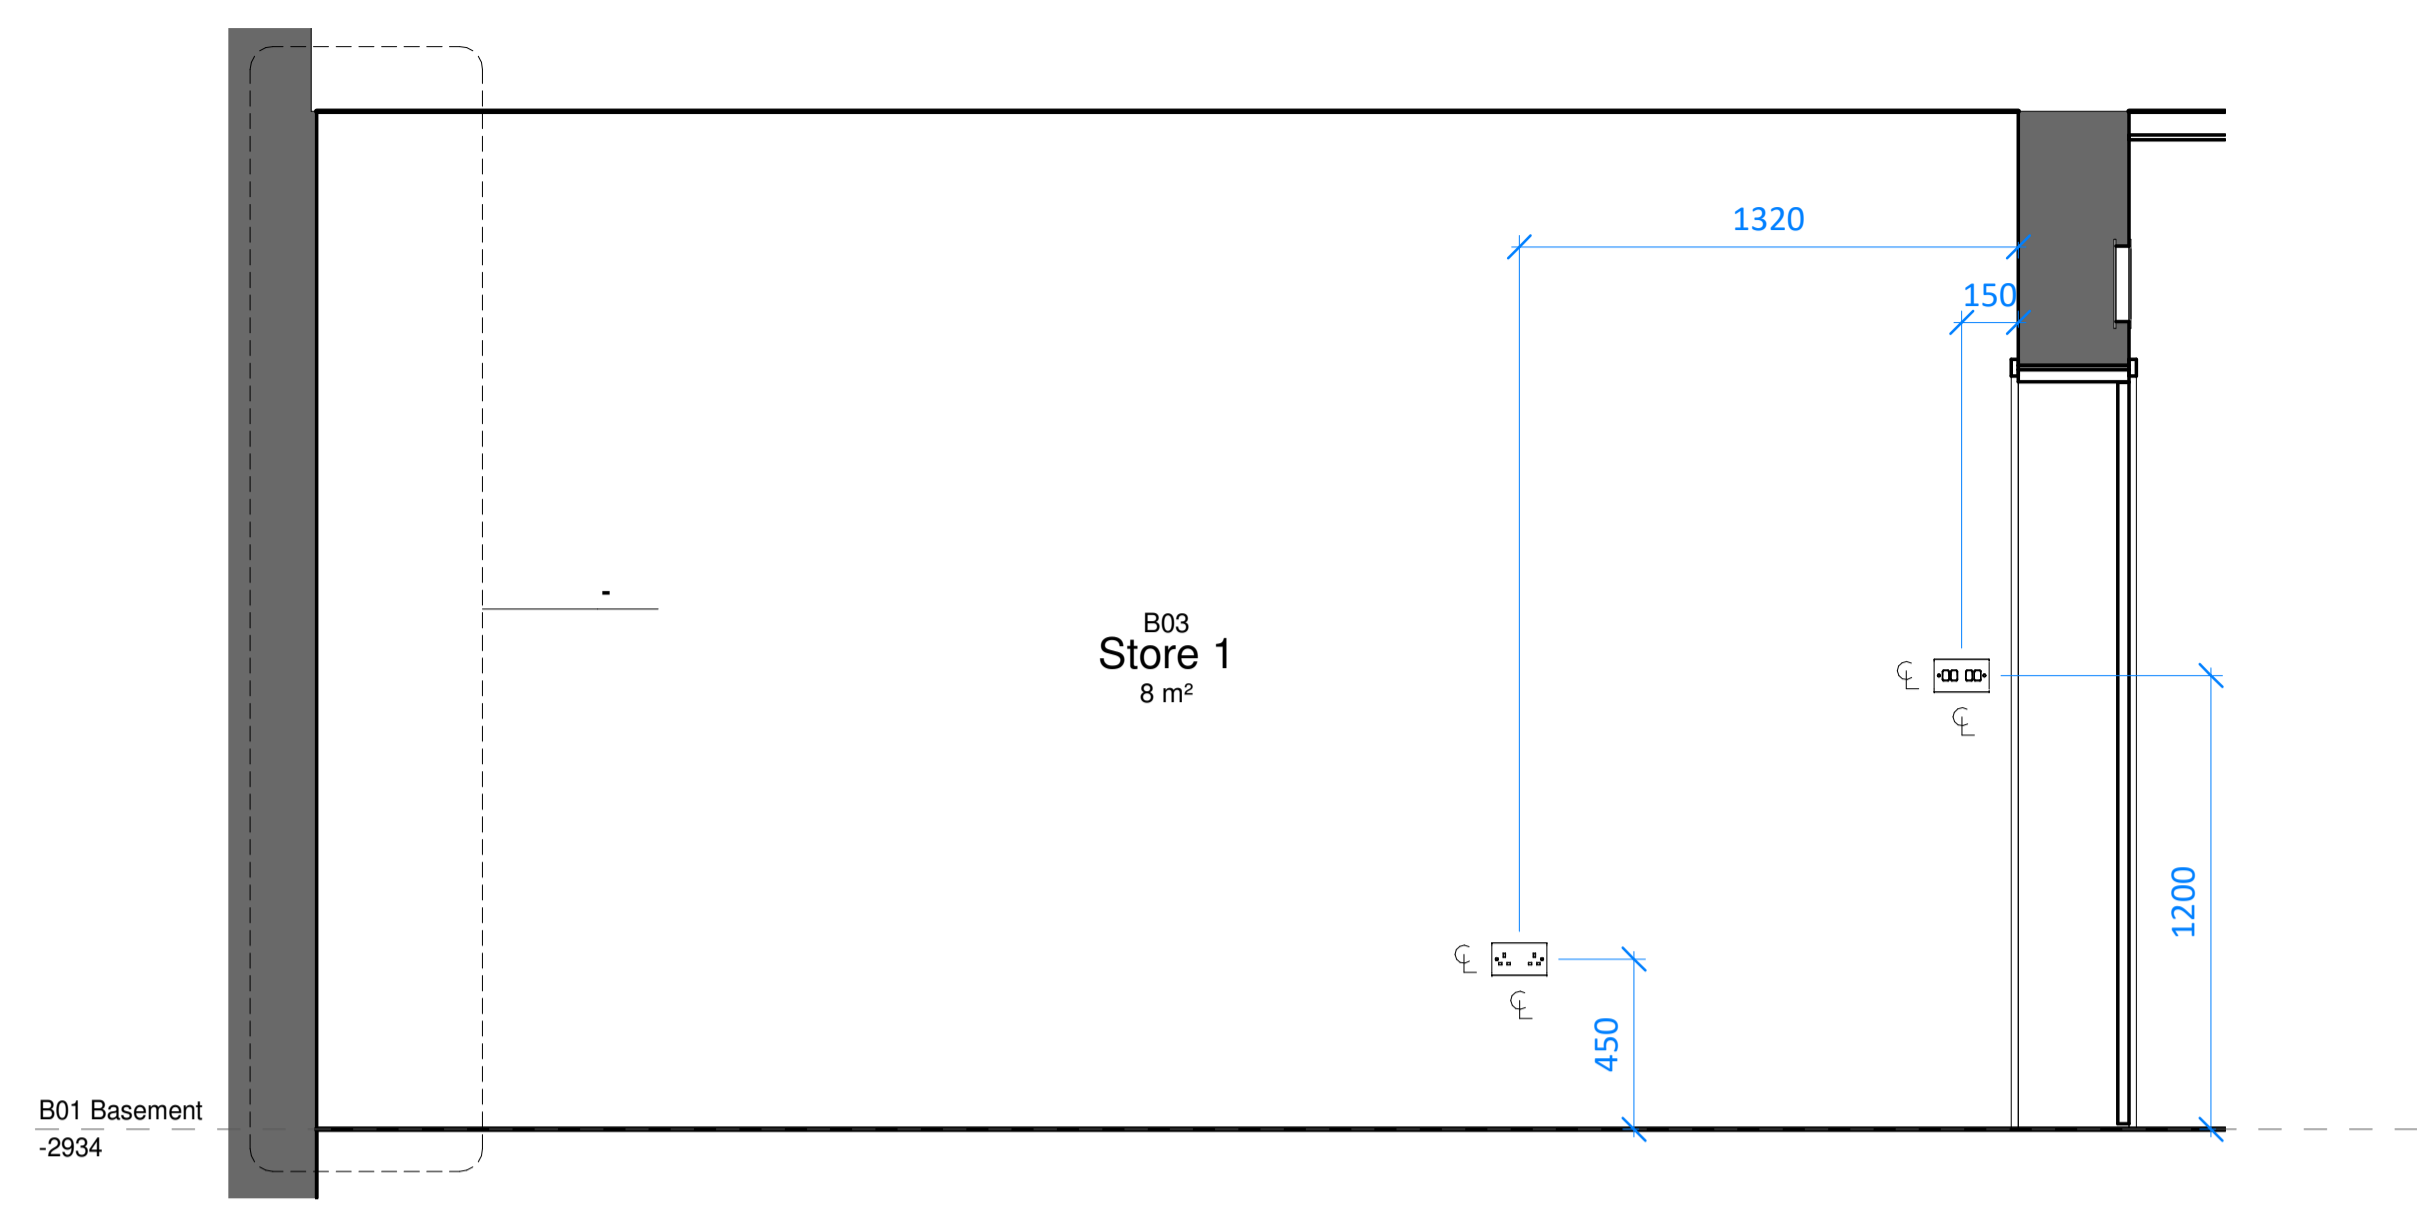


1 B03 Store 1 - Proposed Room Elev. A
Scale 1 : 20

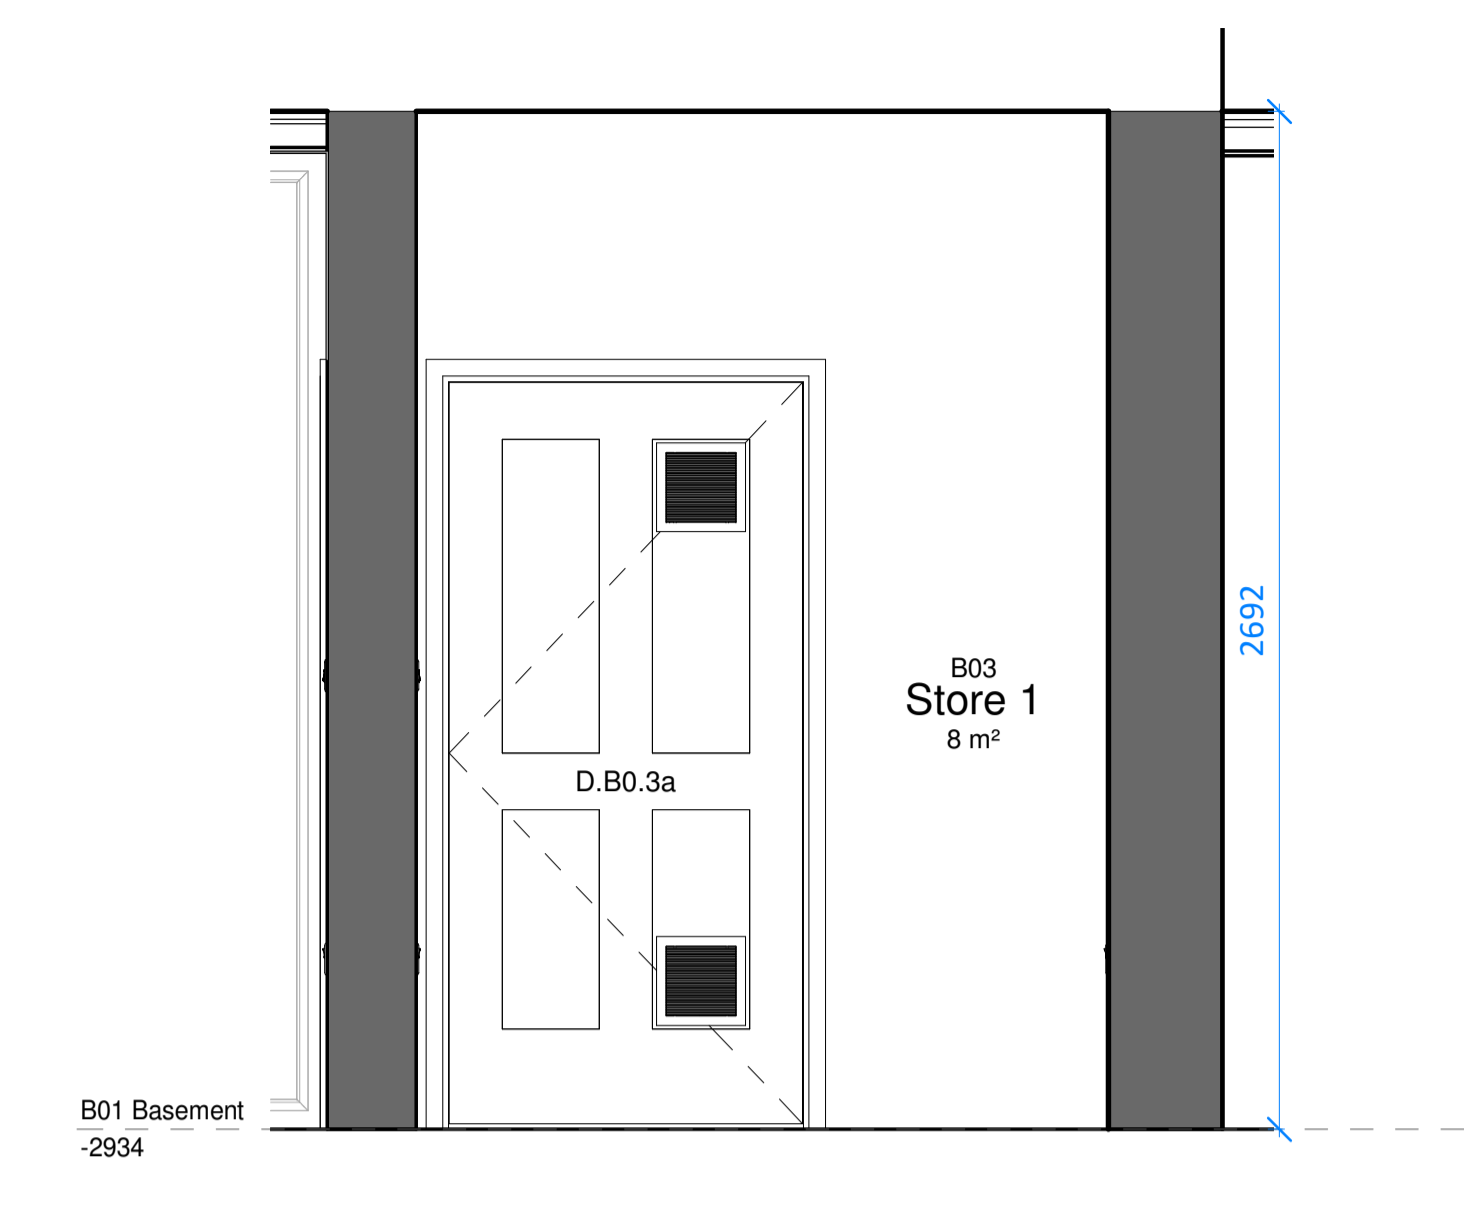


2 B03 Store 1 - Proposed Room Elev. B
Scale 1 : 20

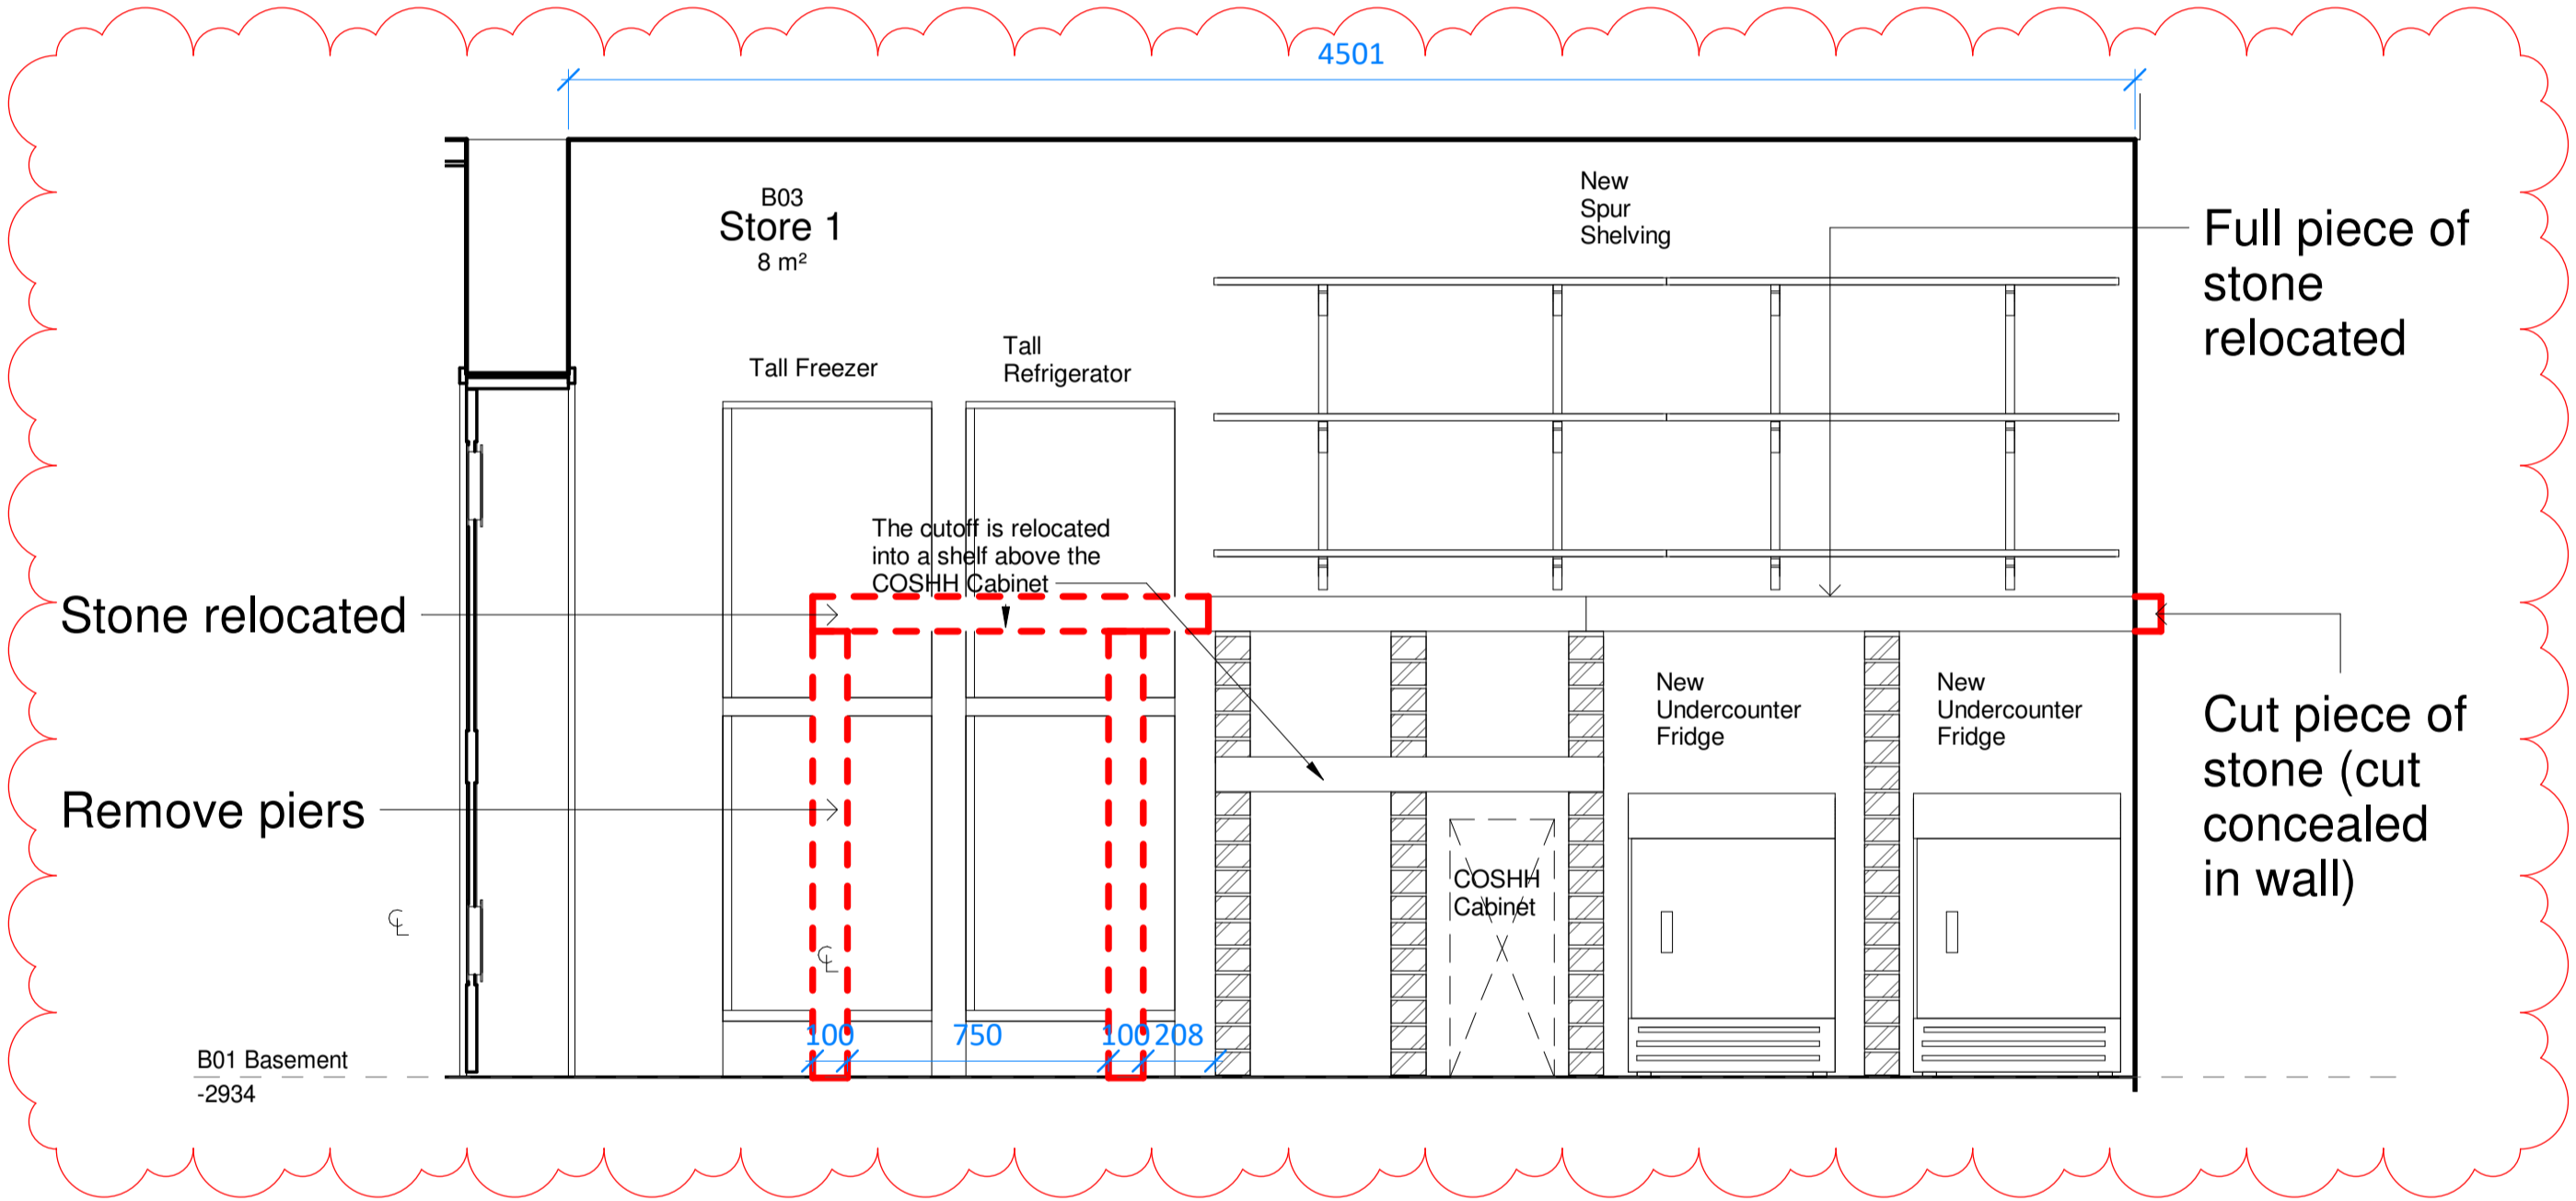


3 B03 Store 1 - Proposed Room Elev. C
Scale 1 : 20

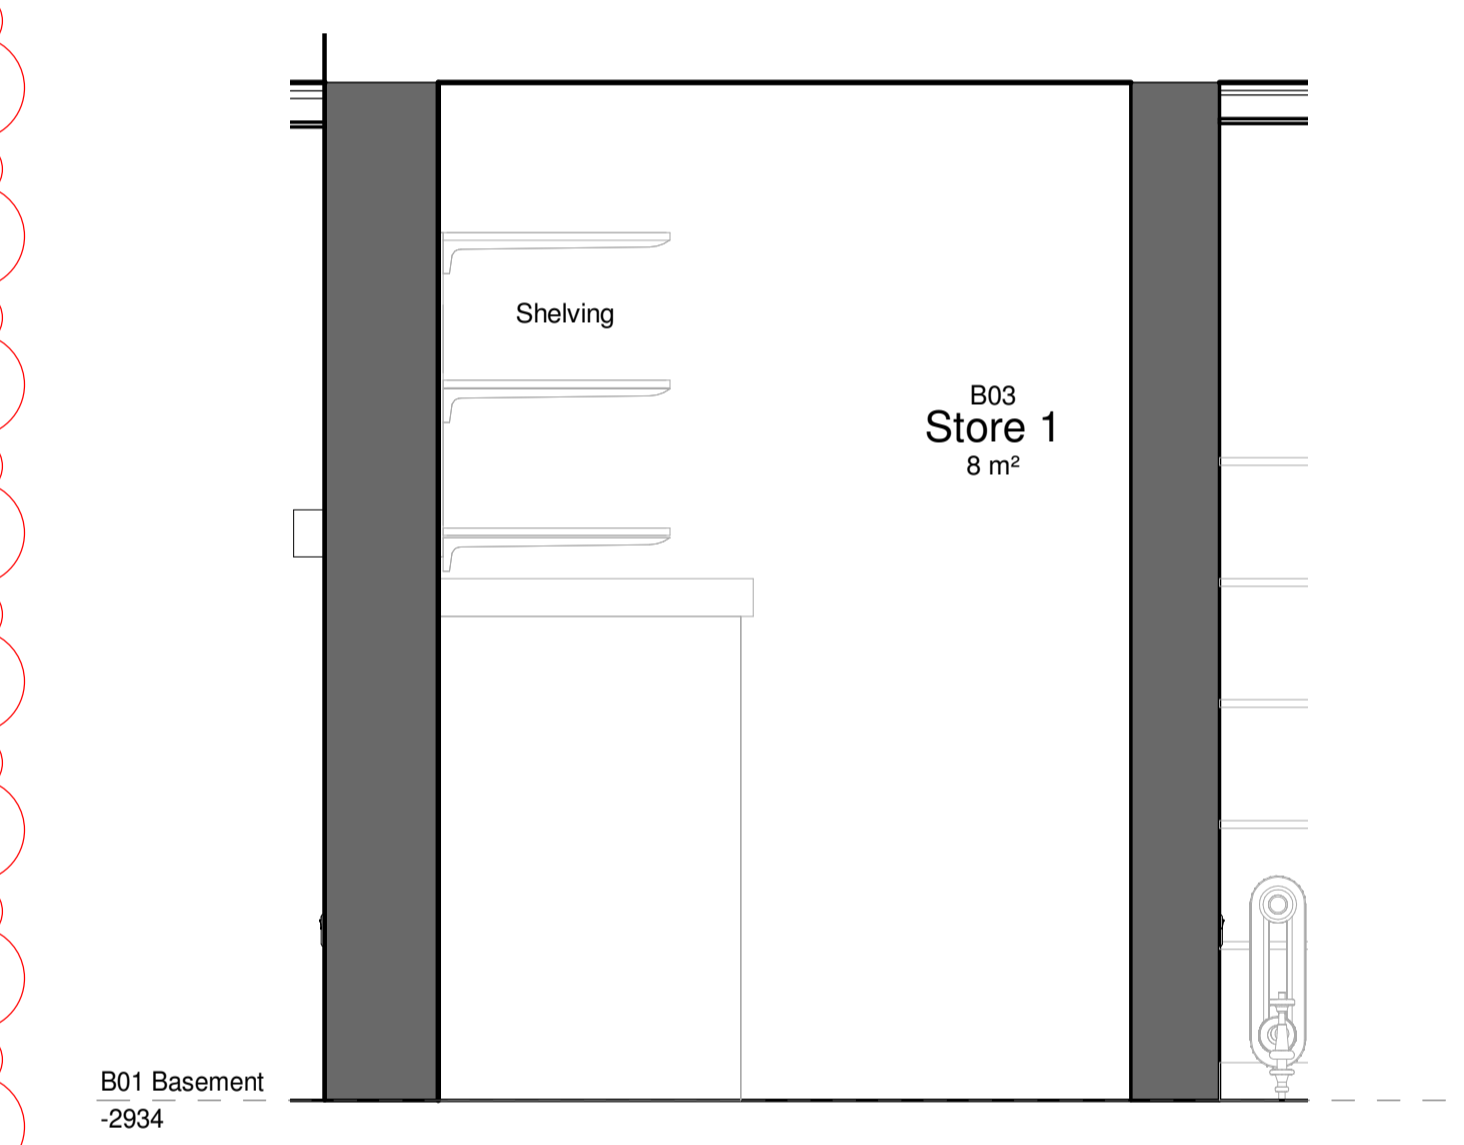


4 B03 Store 1 - Proposed Room Elev. D
Scale 1 : 20

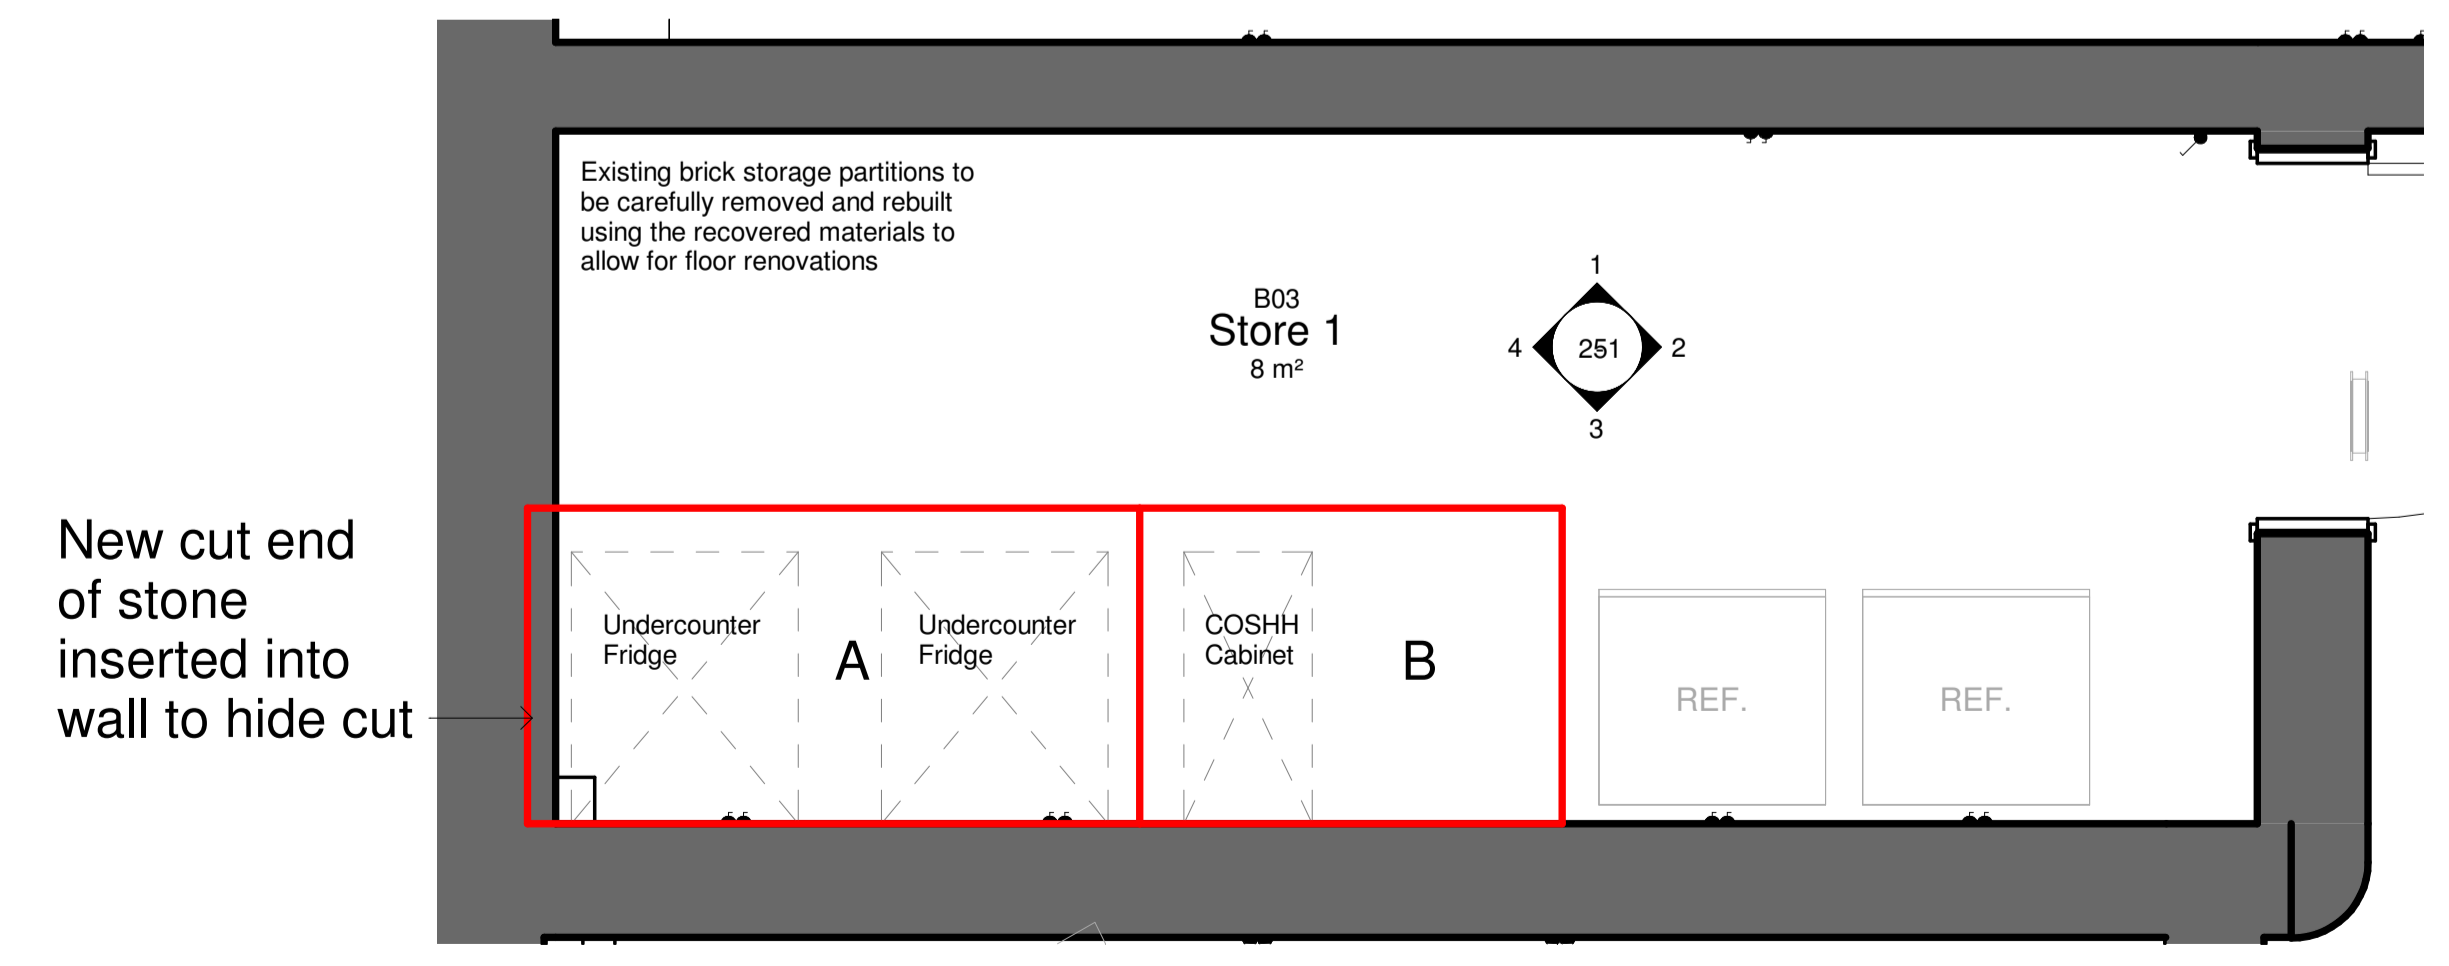

B03 Store 1 - Proposed Room Plan
Scale 1 : 20

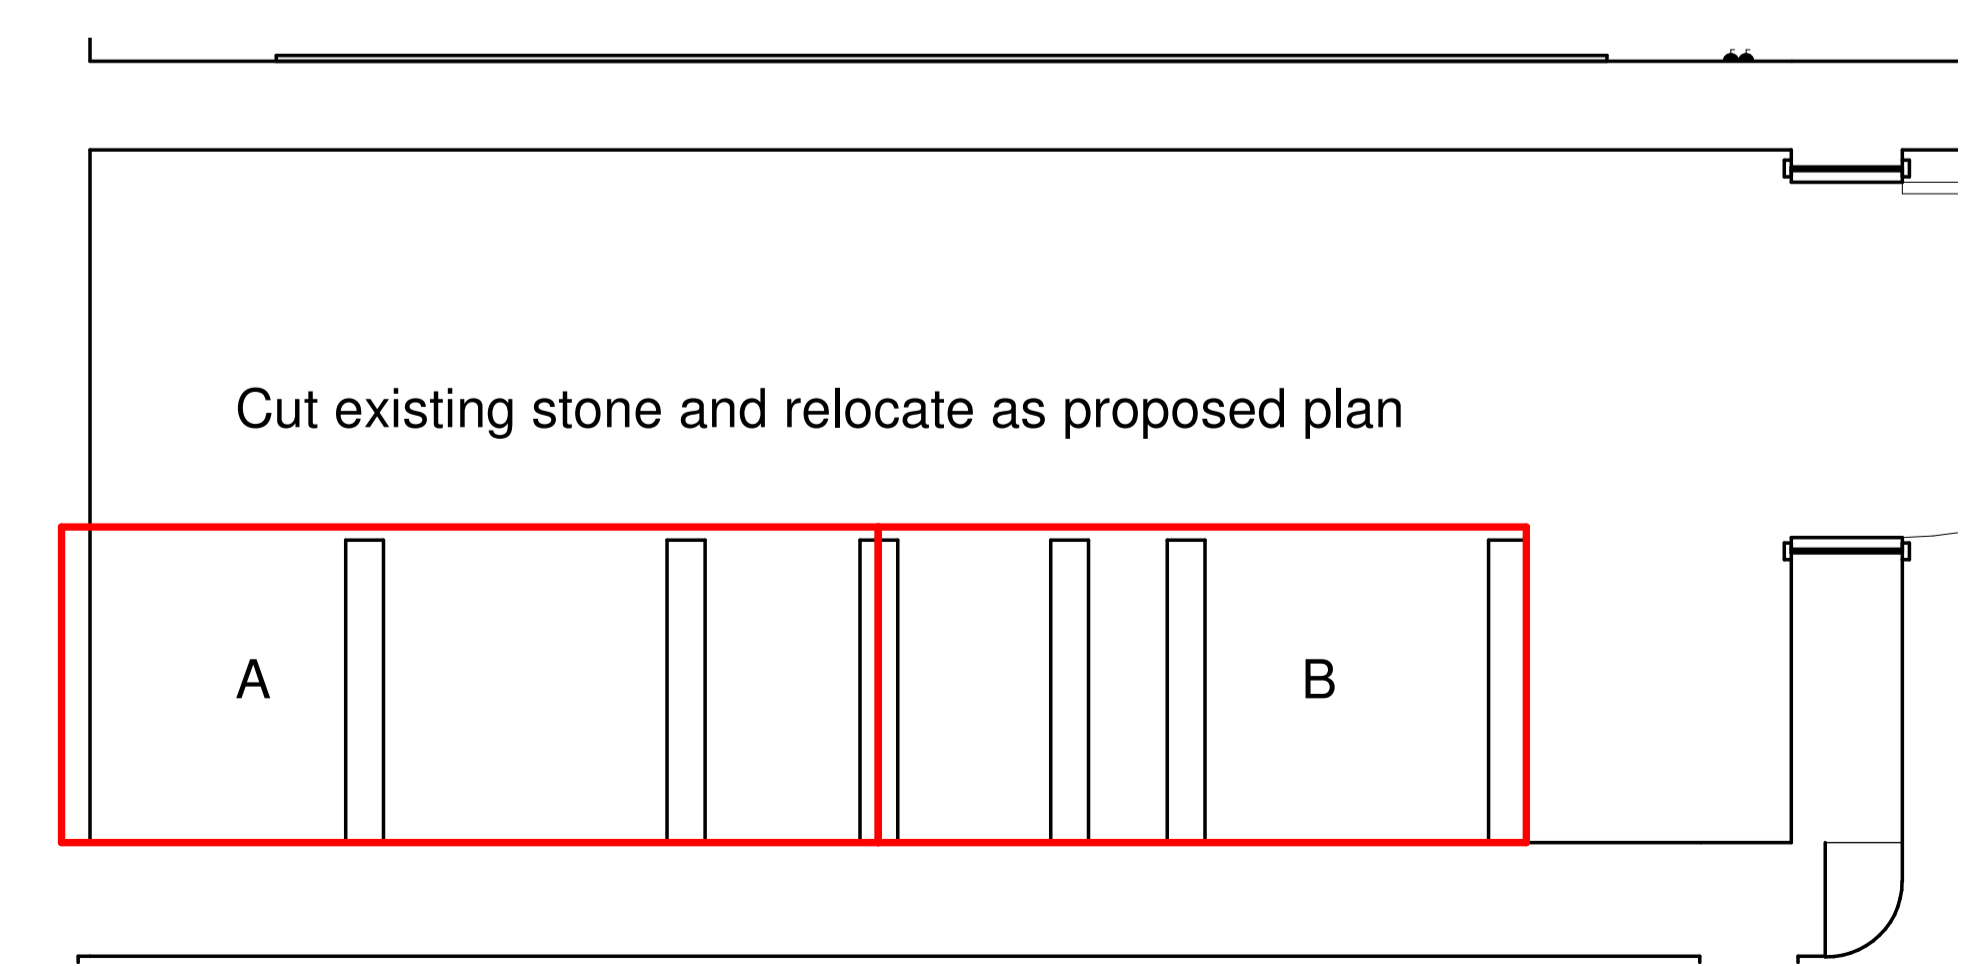

B03 Store 1 - Existing Room Plan
Scale 1 : 20

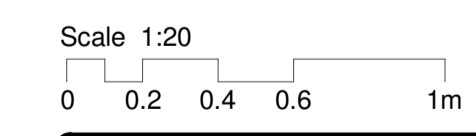

<p>Saunders Boston Architects</p> <p>Eastern Gate House, 119 Newmarket Road, Cambridge CB5 8HA T: 01223 367733 office@saundersboston.co.uk</p> <p>The Generator, The Gallery, King's Wharf, The Quay, Exeter EX2 4AN T: 01392 346627 www.saundersboston.co.uk</p>		<p>Client: University College London</p> <p>Job: GAMMA</p> <p>Drawing: B03 Store 1</p>	
<p>Scale: 1 : 20 @A1</p>		<p>Revision: P5</p>	
<p>SBA Project Code: 1802</p>	<p>Drawn: SBA</p> <p>Checked: RJB</p>	<p>Date: 10/07/20</p> <p>Suitability Code:</p>	<p>project: 1802</p> <p>originator: -SBA-XX-B0-DR-A-251</p>