
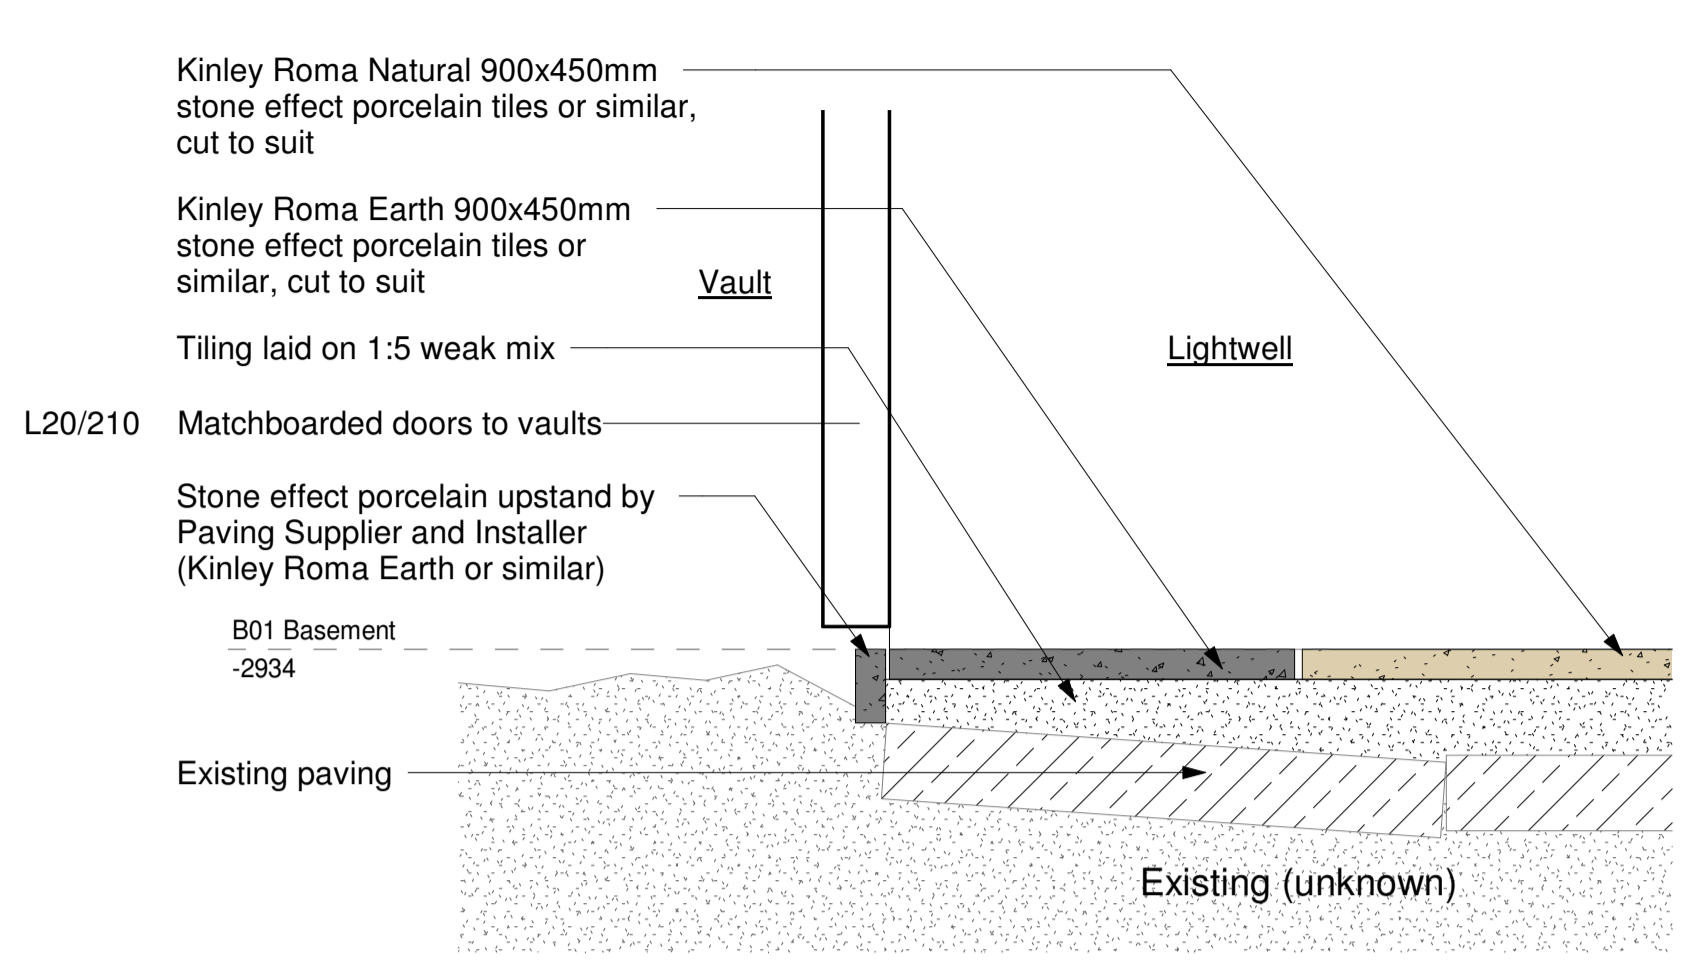



- No. Note
- All dimensions to be verified on site by GENERAL CONTRACTOR prior to any work, setting out or shop drawings being prepared.
 - The contractor not to scale the drawings. Work to figured dimensions only.
 - © copyright SAUNDERS BOSTON LIMITED. All rights reserved. This drawing remains the property of SAUNDERS BOSTON LIMITED at all times and may not be reproduced or copied in whole or in part without their prior written consent.
 - This drawing and related specifications are for use only in the stated location.
 - This drawing is to be read in conjunction with all other Consultants drawings and specifications.
 - Drainage has not been surveyed and any/all pipe locations and below ground drainage runs are indicative.
 - It is assumed that all works will be carried out by a competent contractor who will be working, where appropriate, to an approved method statement.

Notes


All external levels are indicative only - levels to be surveyed by Installer prior to any fabrication and installation

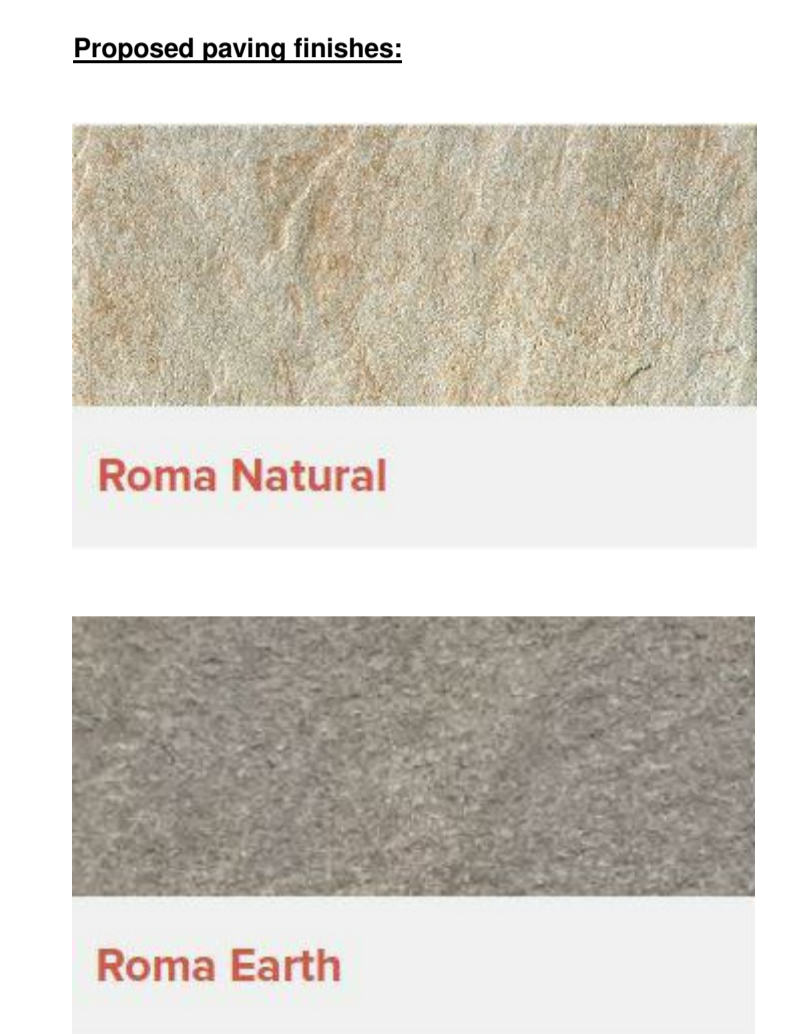


3 B0 Lightwell Paving - Typical Detail at Vault Door
Scale 1 : 5

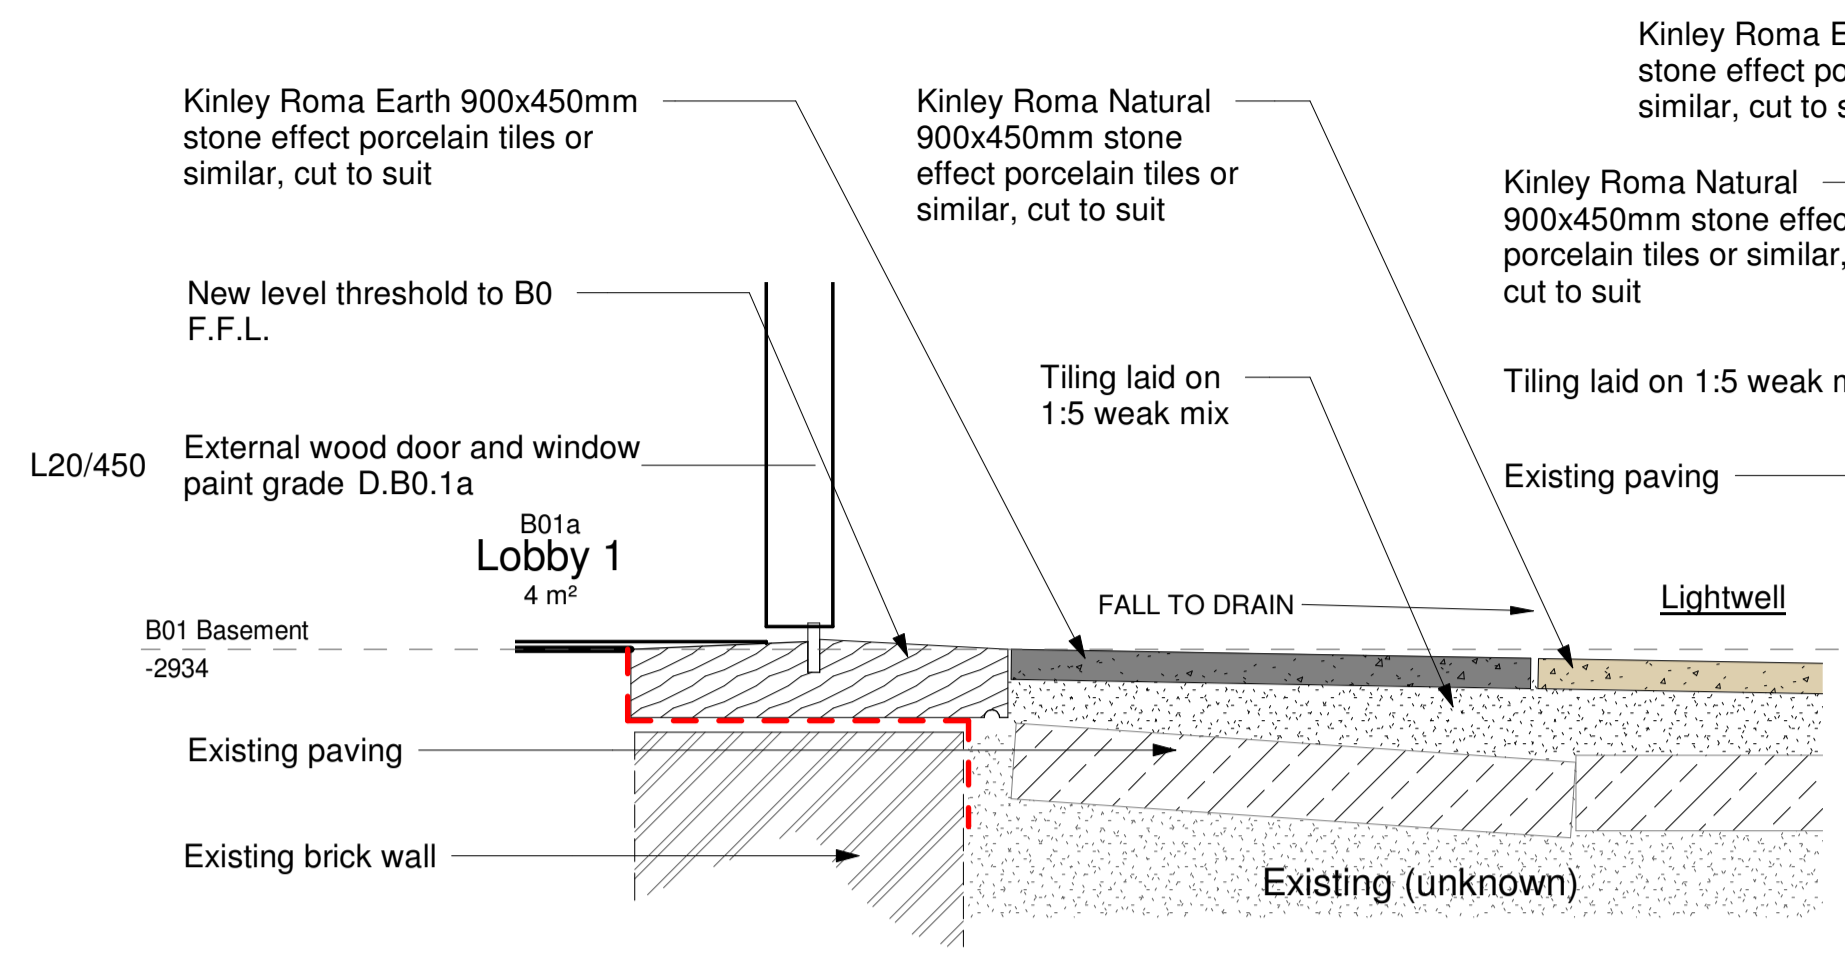


2 B0 Lightwell Paving - Typical Detail at Door Threshold
Scale 1 : 5

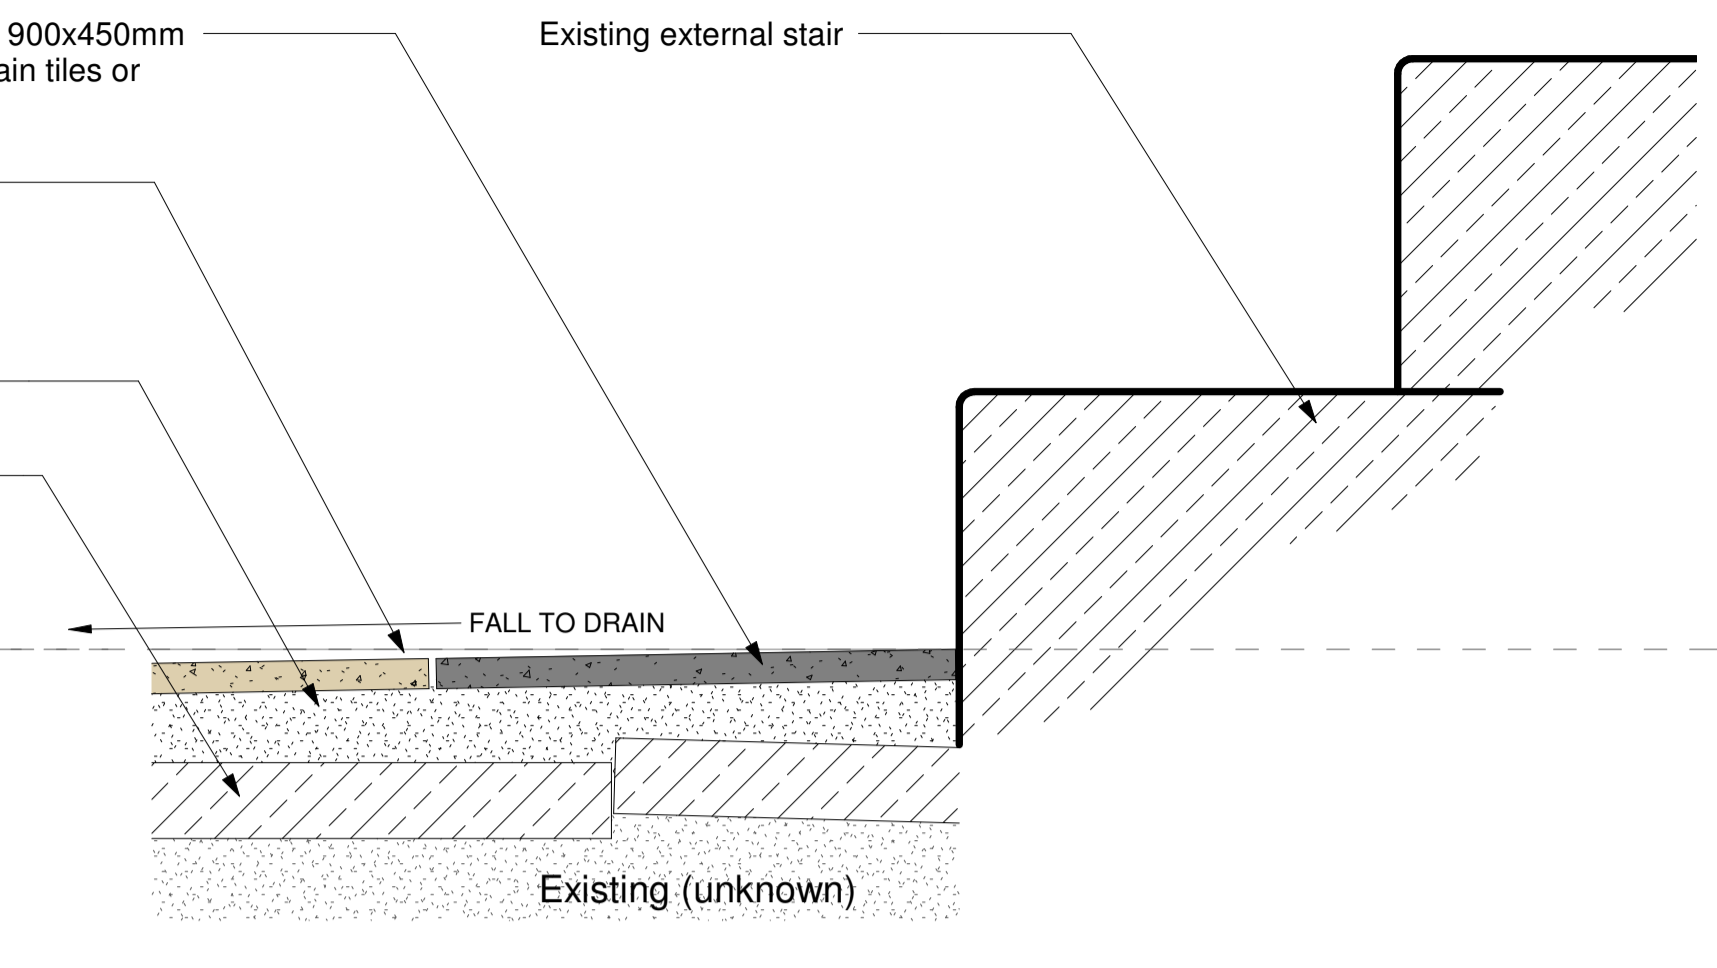


1 B0 Lightwell Paving - Typical Detail at Stair
Scale 1 : 5

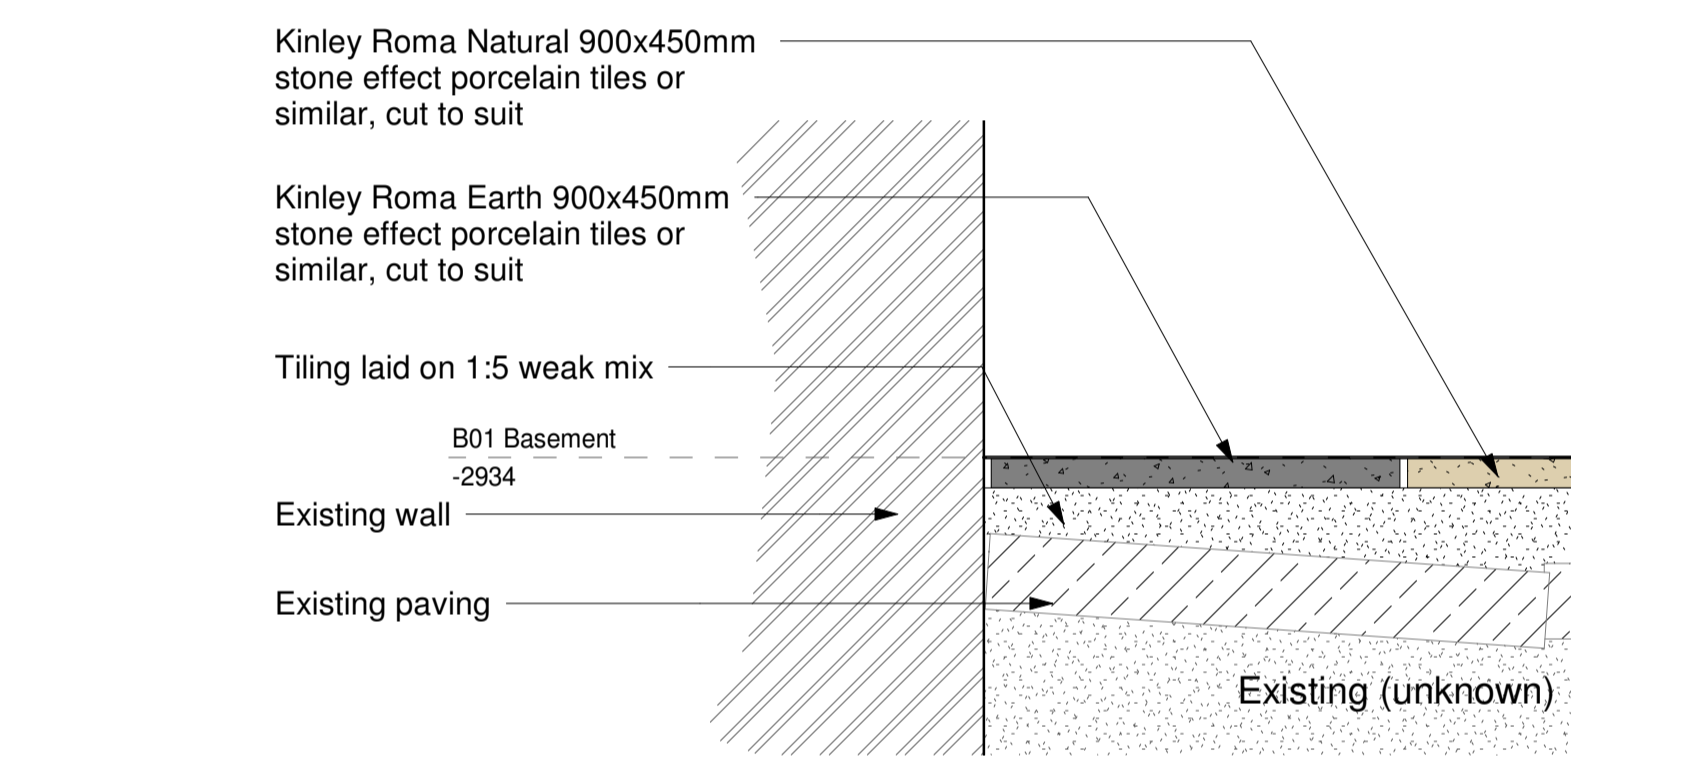


4 B0 Lightwell Paving - Typical Detail at Wall
Scale 1 : 5

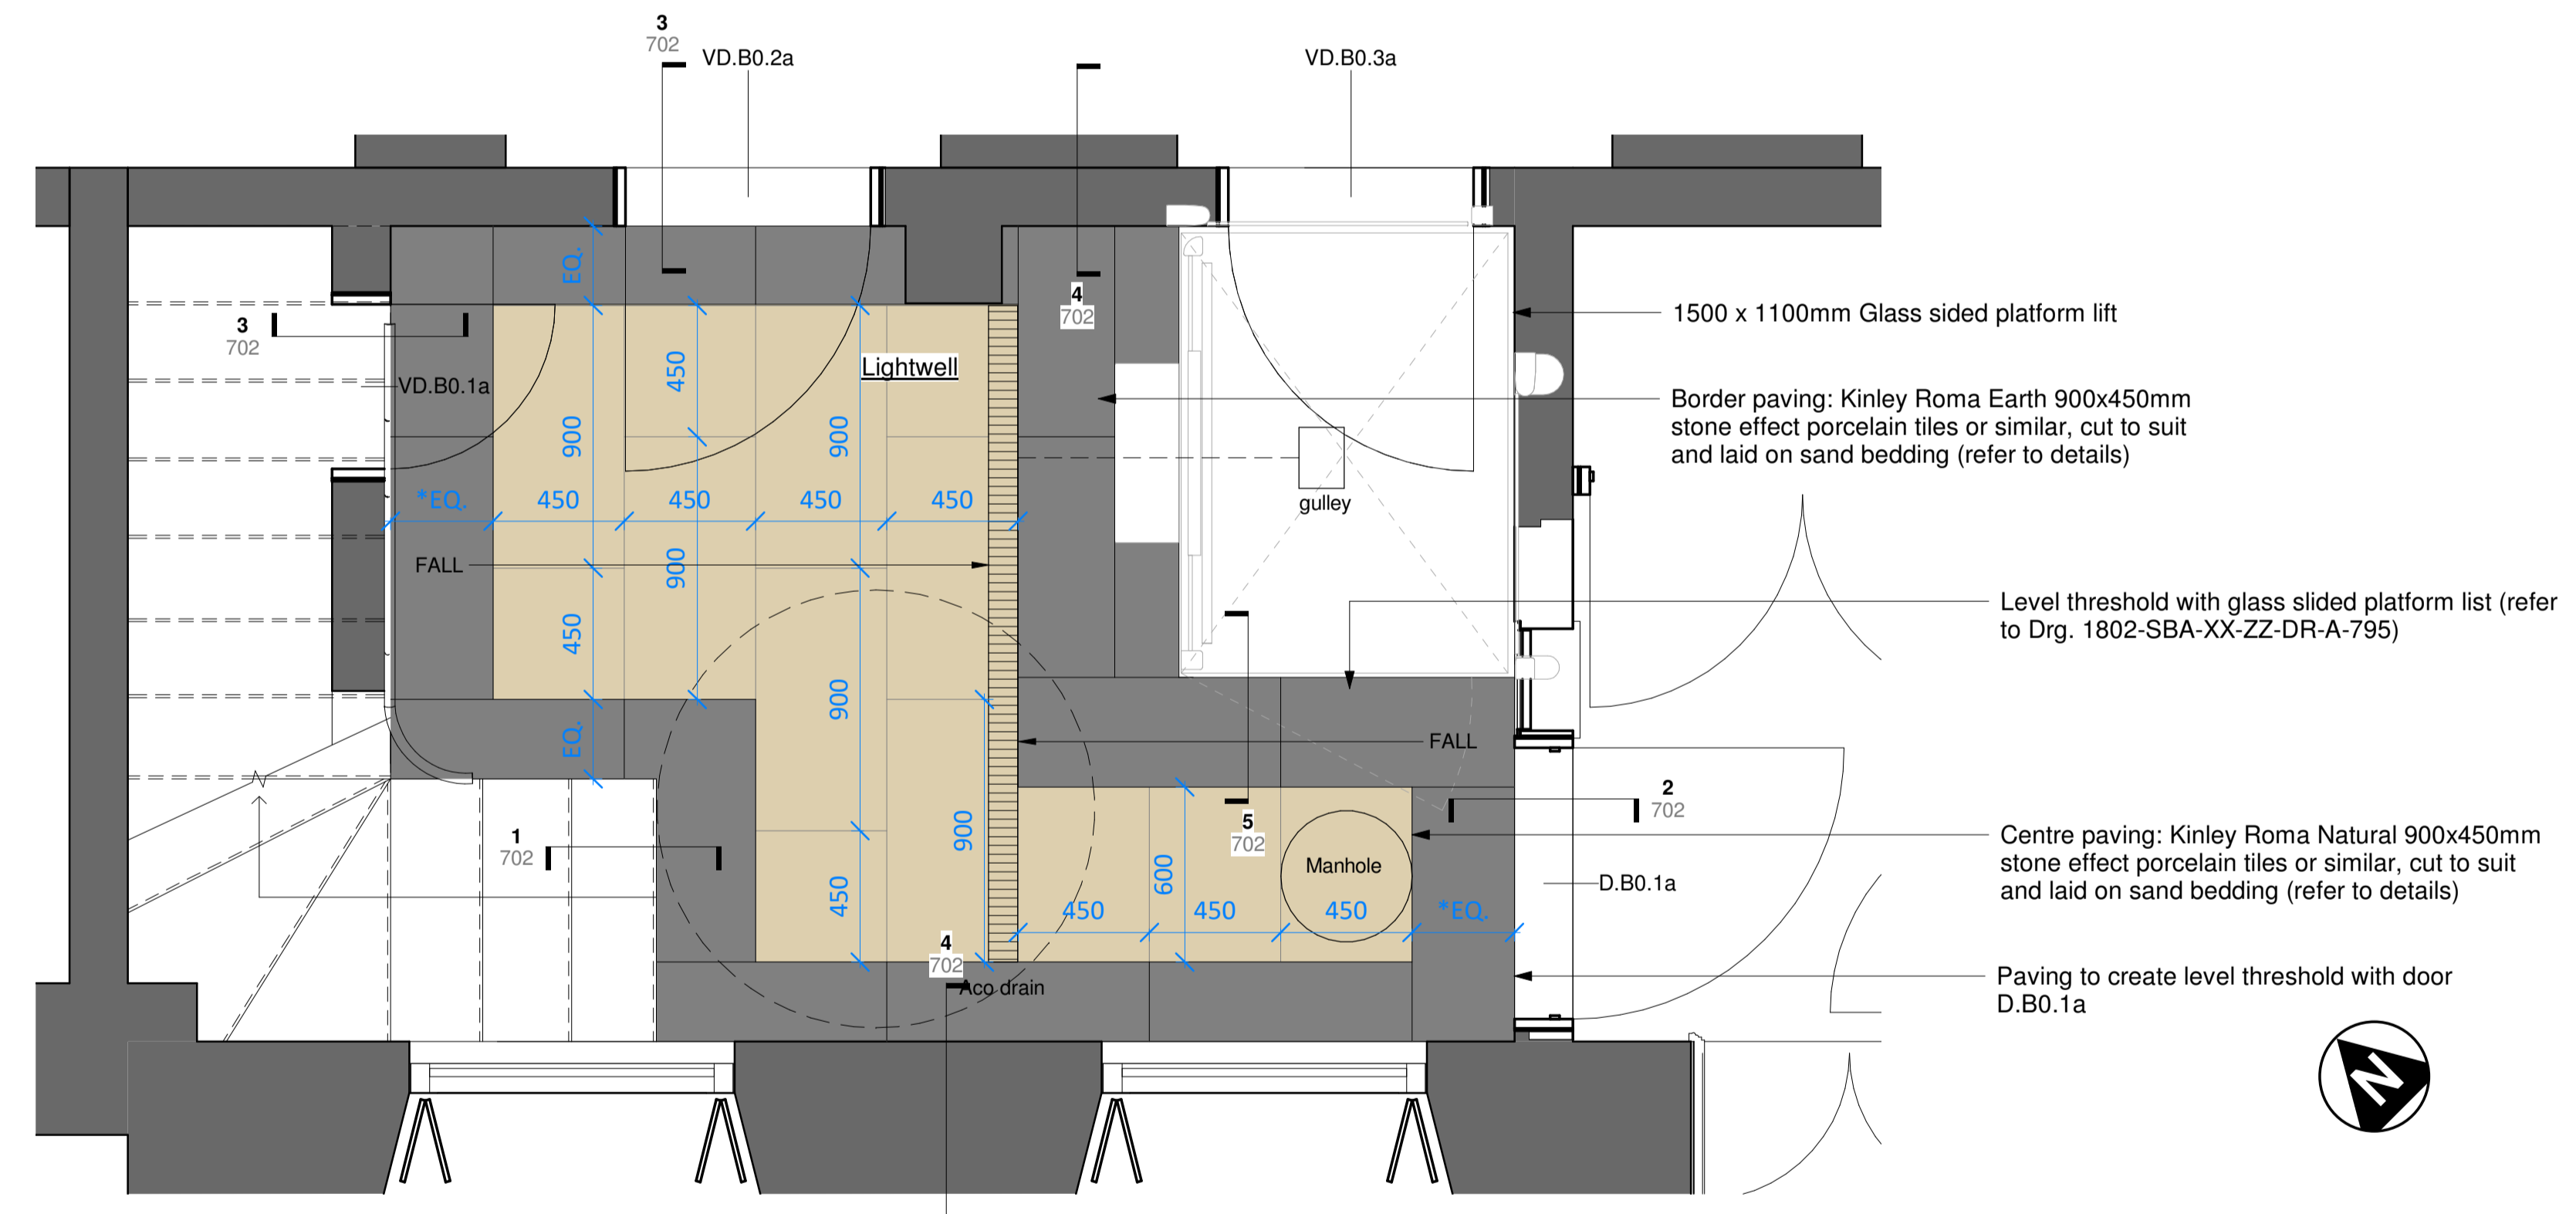

B0 Lightwell Paving
Scale 1 : 20

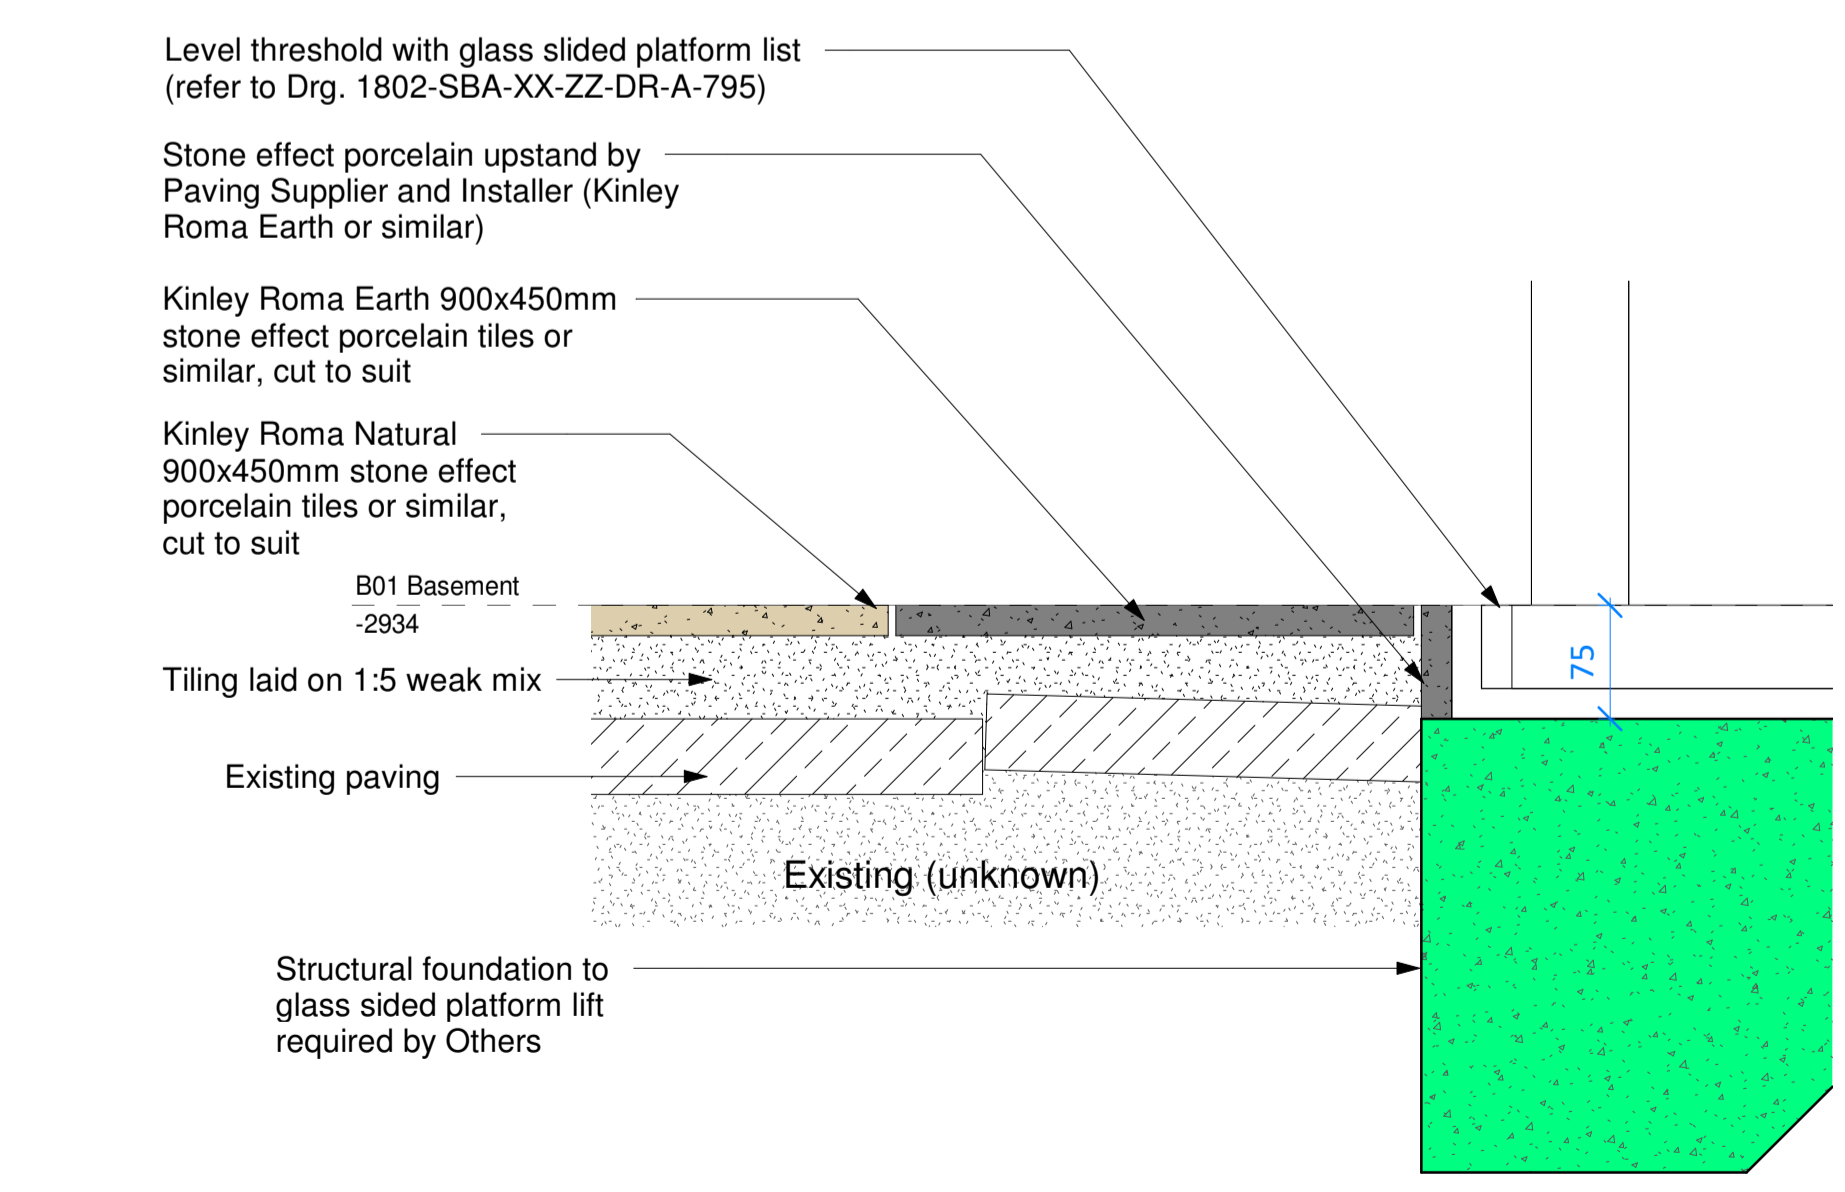

5 B0 Lightwell Paving - Typical Detail at Glass Sided Lift
Scale 1 : 5

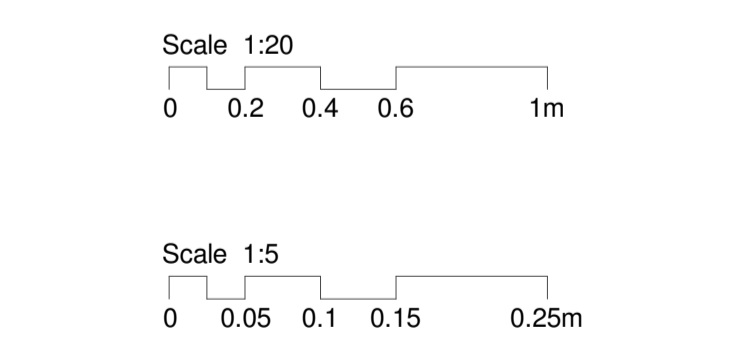

Client	Revision	Date	Chk	Auth
P1	Issued for planning	27/10/20	SBA	RJB
C2	CONSTRUCTION ISSUE	02/10/20	SBA	NG
C1	CONTRACT ISSUE	18/09/20	SBA	NG
N0	Revision	Date	Chk	Auth

Saunders Boston Architects

Eastern Gate House, 119 Newmarket Road, Cambridge CB5 8HA
T: 01223 367733
office@saundersboston.co.uk

The Generator, The Gallery, King's Wharf
The Quay, Exeter EX2 4AN
T: 01392 346627
www.saundersboston.co.uk

University College London

Job
GAMMA

Drawing
B0 Lightwell Paving

Scale
As indicated @A1

Revision
P1

SBA Project Code	Drawn	Date	project	originator	zone	level	type	role	number
1802	SBA	04/09/20	1802	-SBA-XX-ZZ	-DR-A	-702			