


- No. Note
- All dimensions to be verified on site by GENERAL CONTRACTOR prior to any work, setting out or shop drawings being prepared.
 - The contractor not to scale the drawings. Work to figured dimensions only.
 - © copyright SAUNDERS BOSTON LIMITED. All rights reserved. This drawing remains the property of SAUNDERS BOSTON LIMITED at all times and may not be reproduced or copied in whole or in part without their prior written consent.
 - This drawing and related specifications are for use only in the stated location.
 - This drawing is to be read in conjunction with all other Consultants drawings and specifications.
 - Drainage has not been surveyed and any/all pipe locations and below ground drainage runs are indicative.
 - It is assumed that all works will be carried out by a competent contractor who will be working, where appropriate, to an approved method statement.


Note

Underlay for carpet: The underlay that we suggest is called Axfelt Triple Layer Underlay; it is a contract level felt/rubber crumb combination underlay and is approximately 1cm in height. The gripper is called Microplast Gripper and is a specialist felt back gripper which does not have any pins on it, and this works like a heavy duty Velcro. For winding steps and mitred landings we use Sigaway which is a double sided contact adhesive tape.

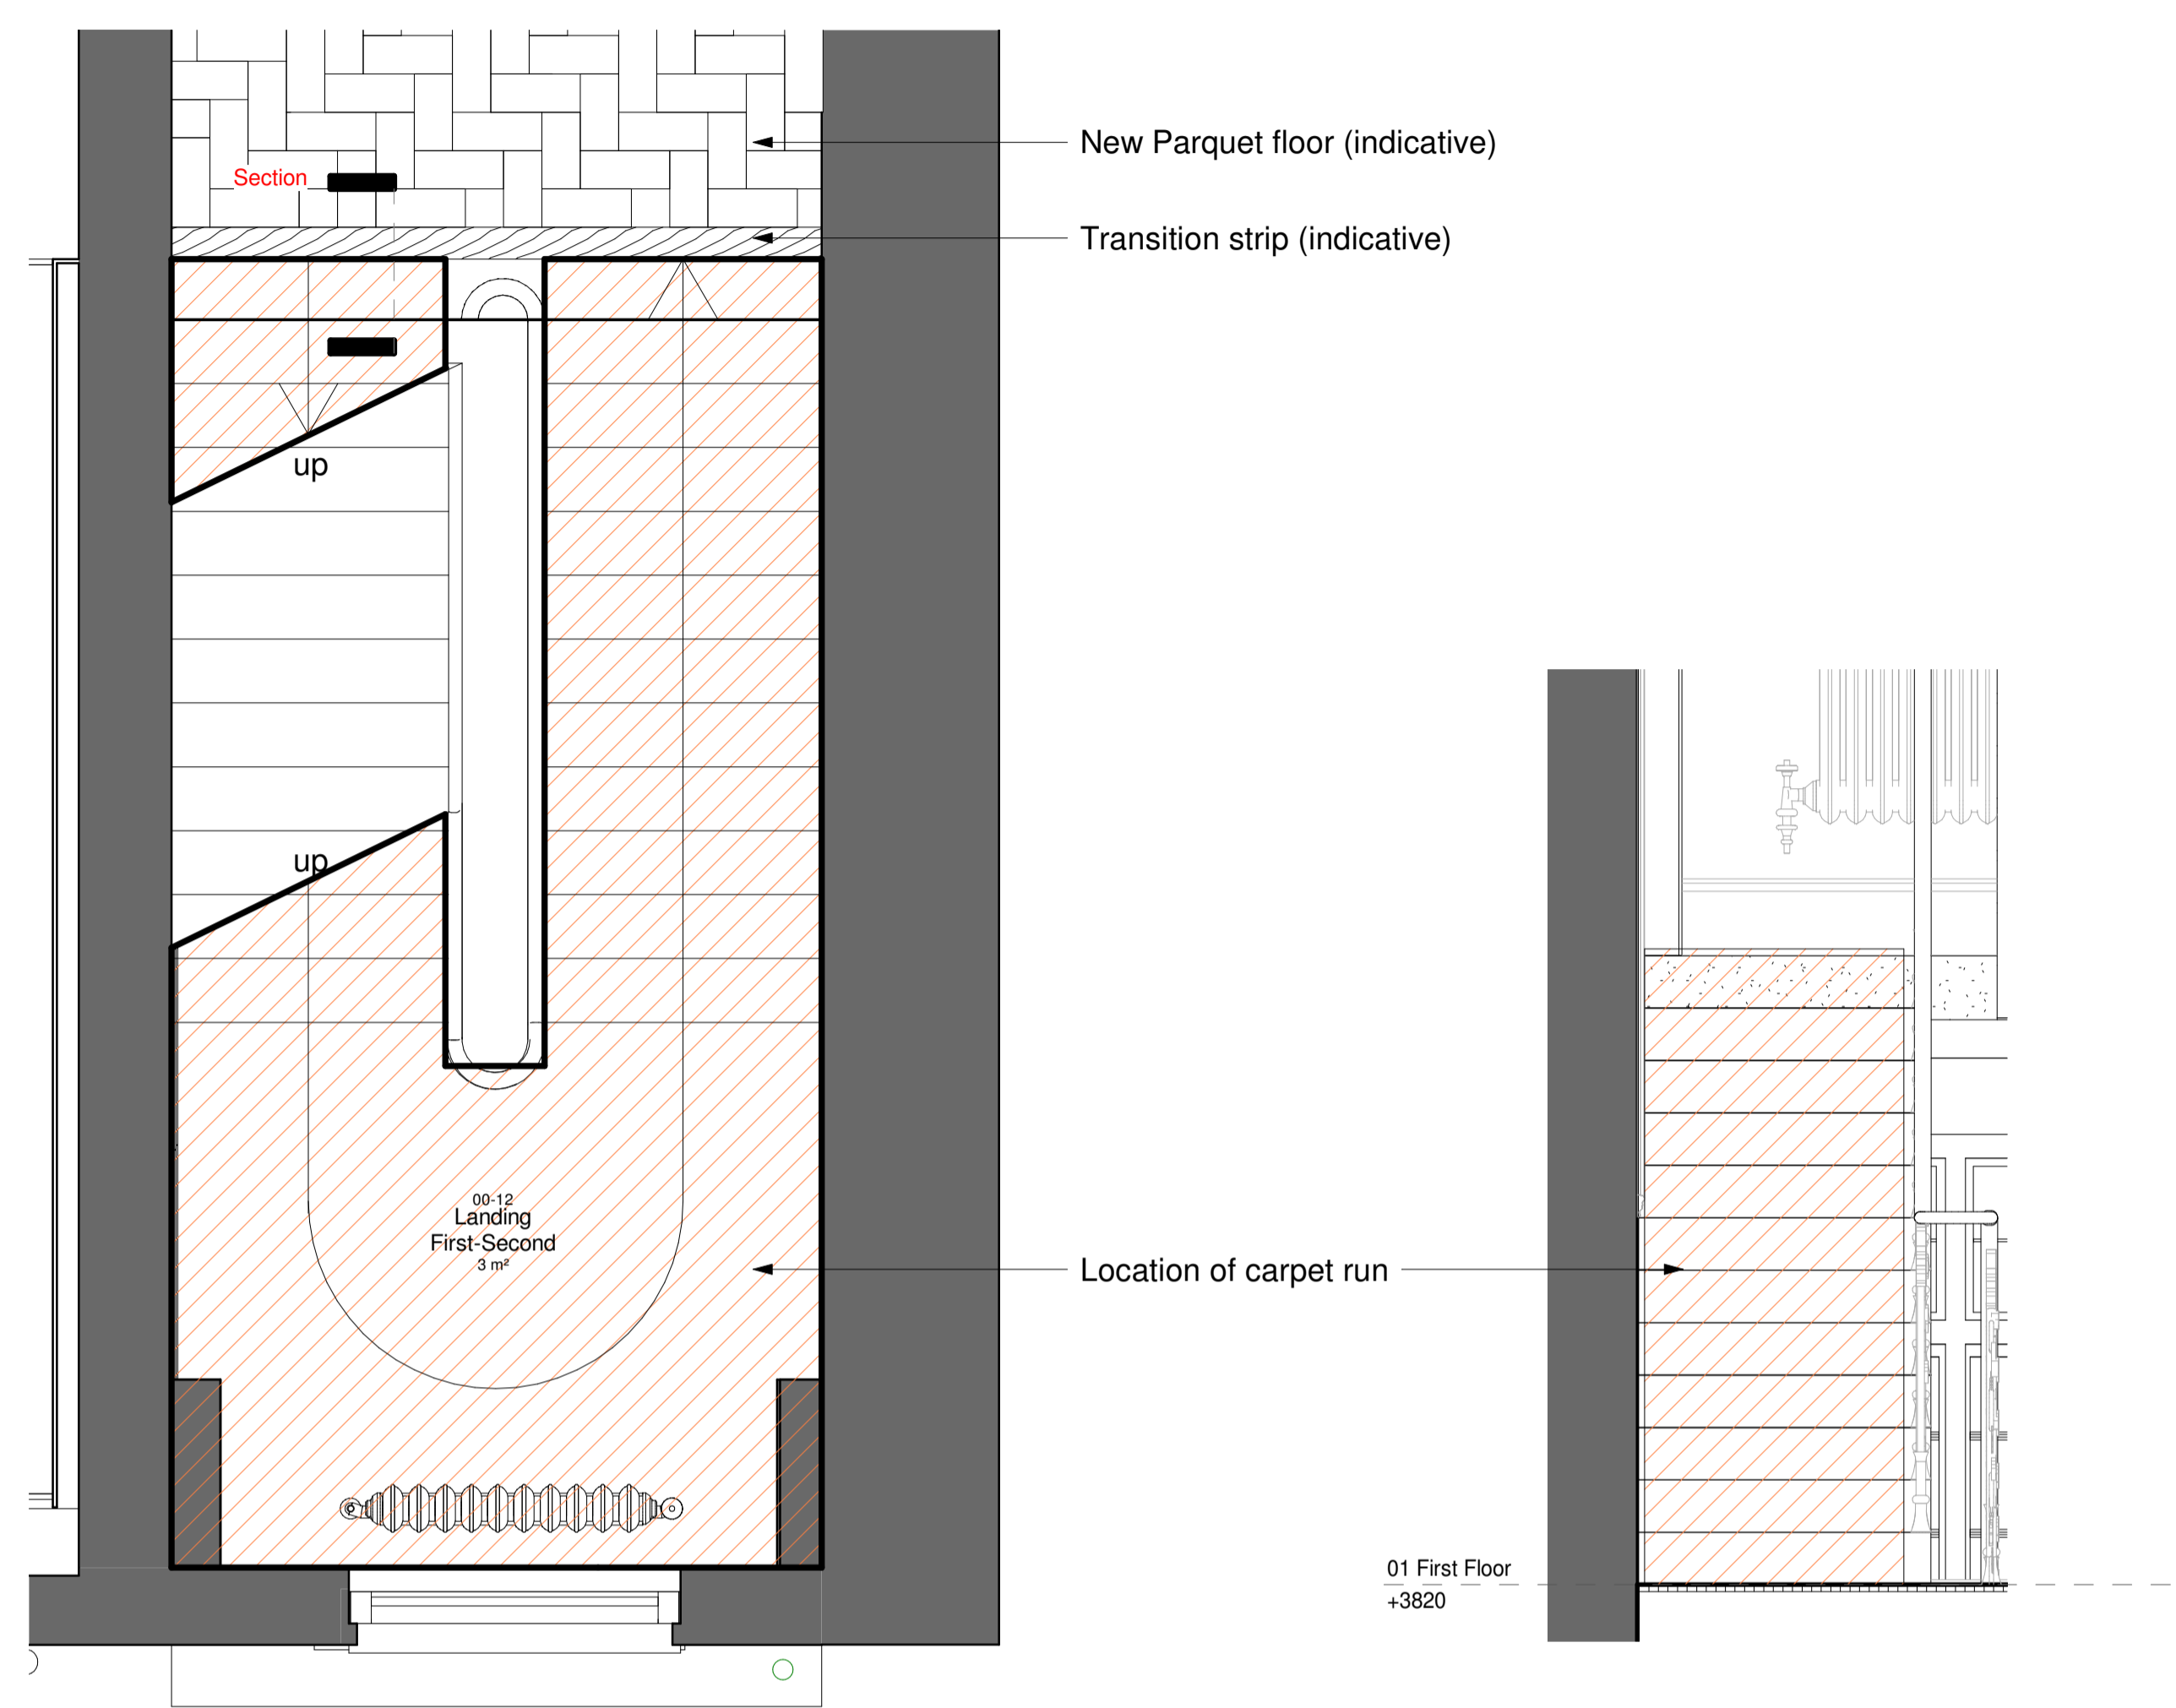


FF Landing Plan
Scale 1 : 20

Stair Elevation
Scale 1 : 20

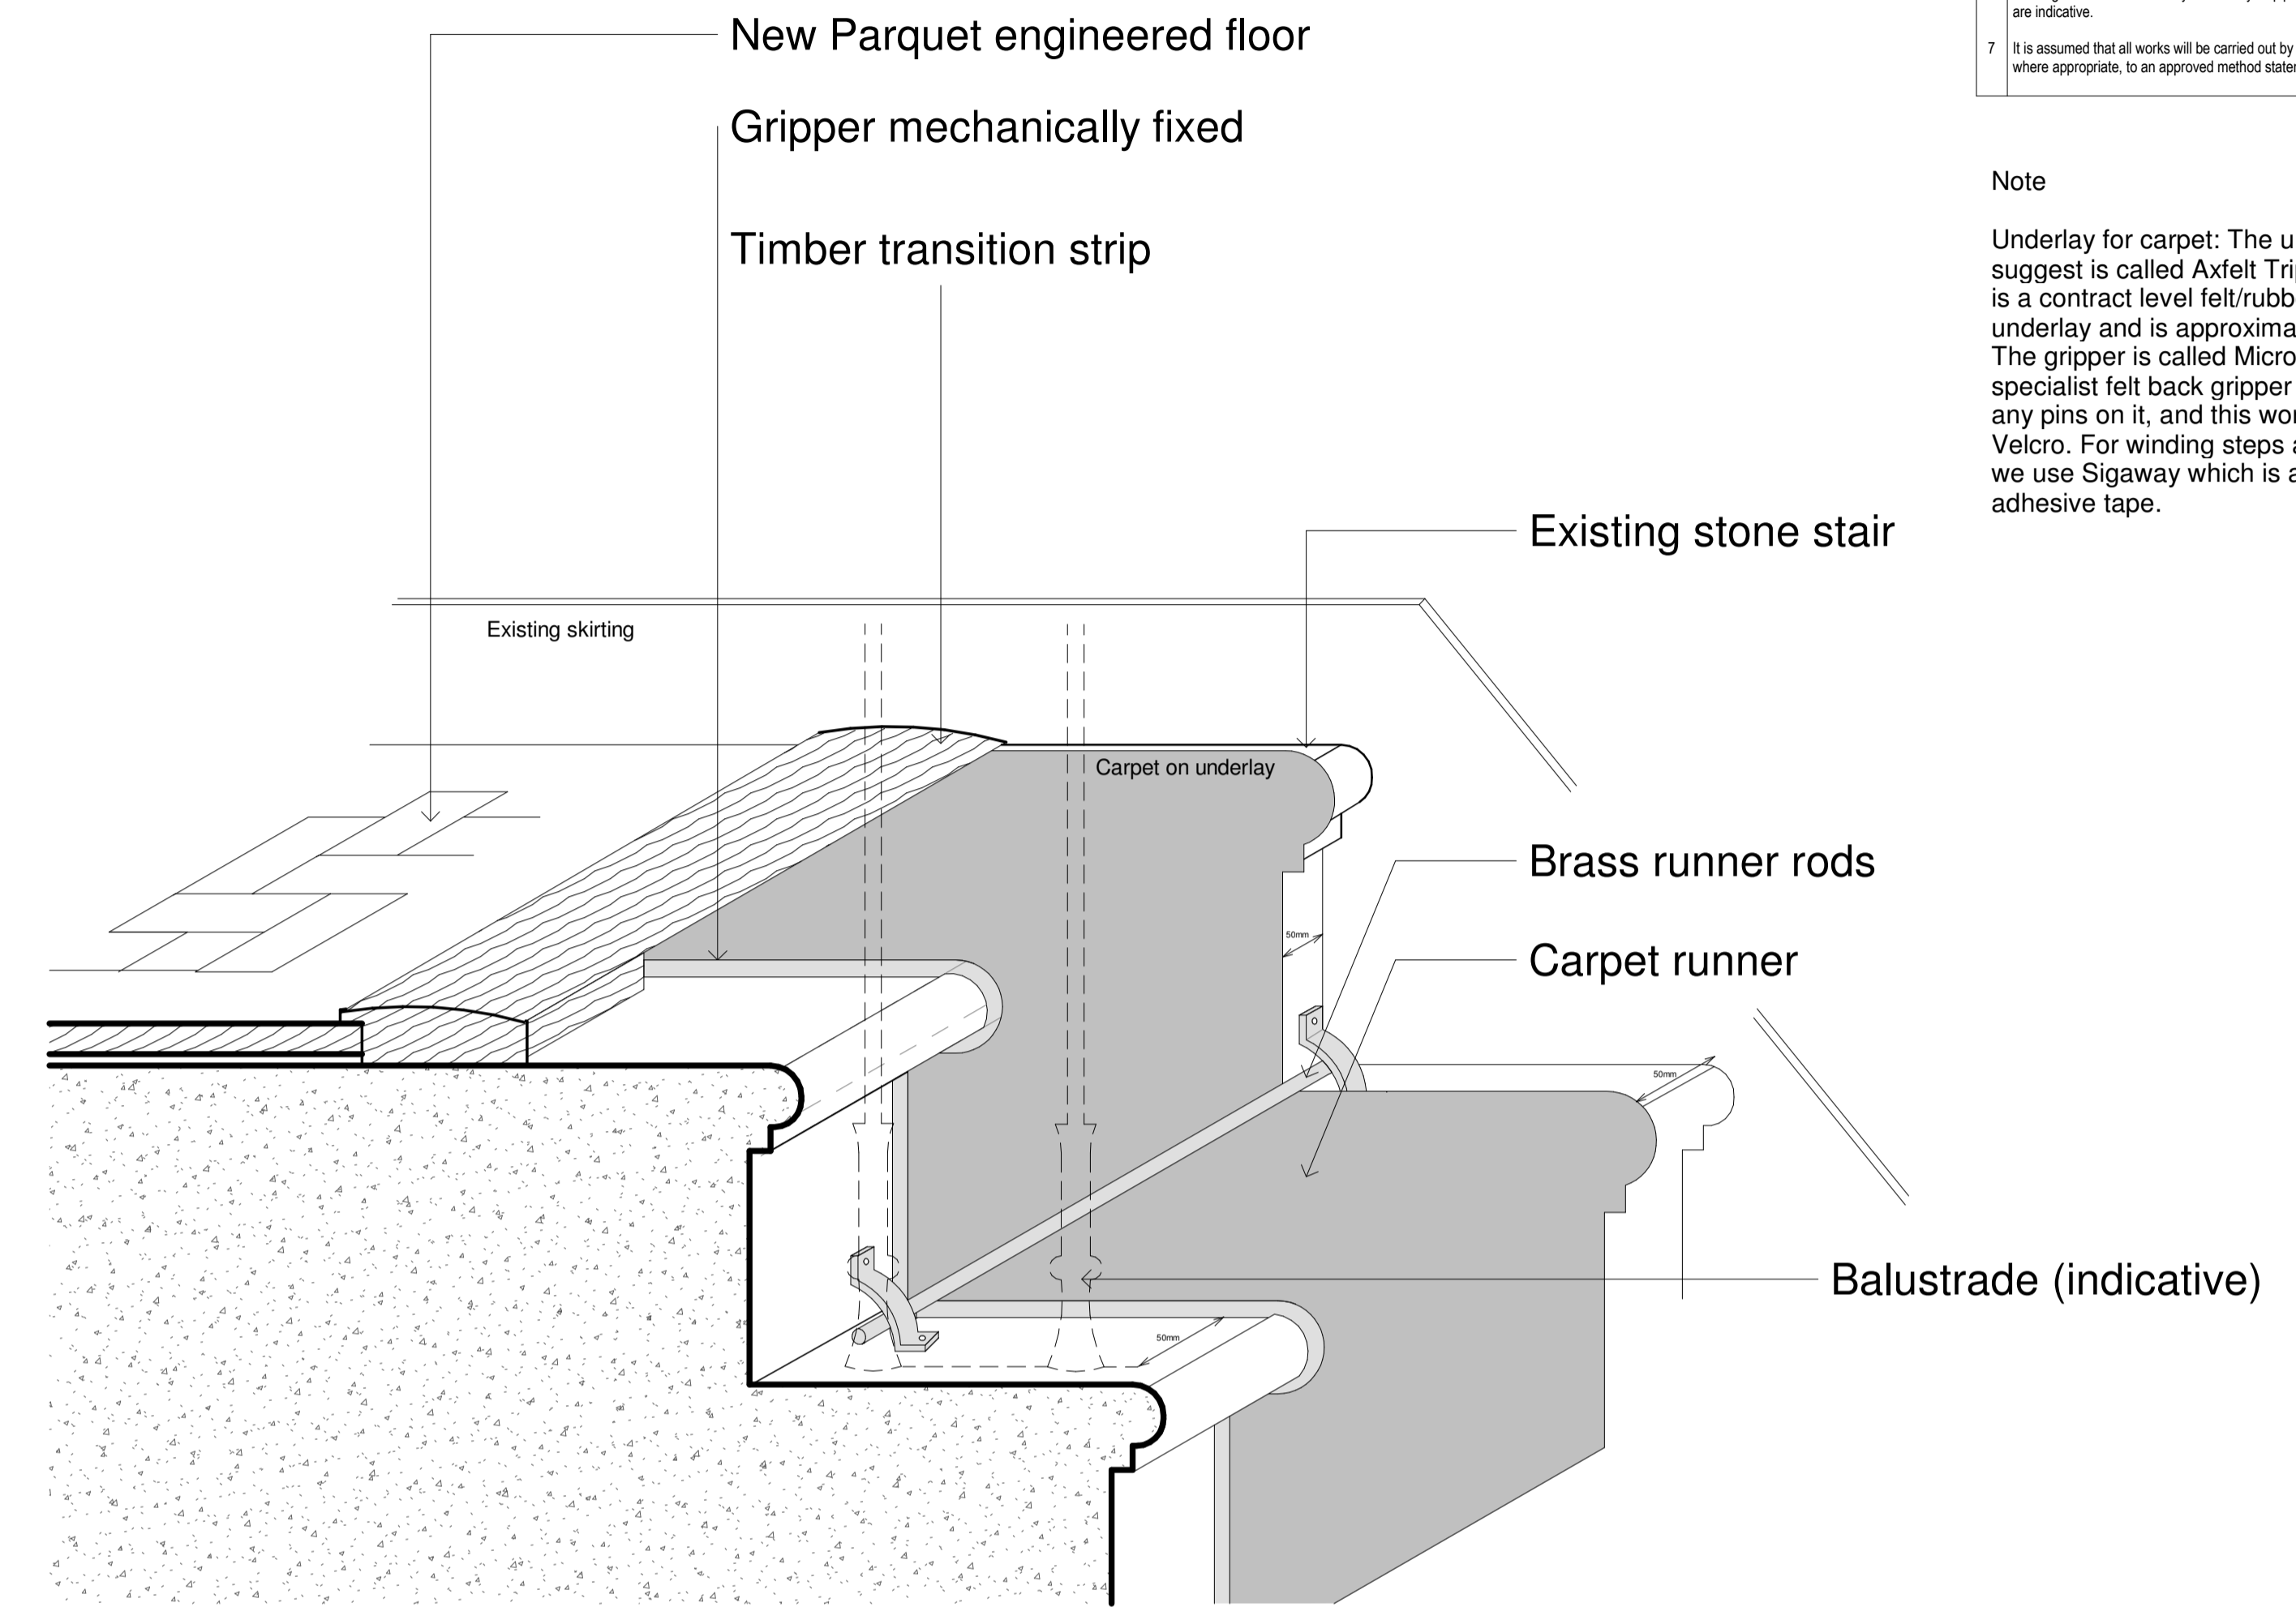

Stair perspective sketch

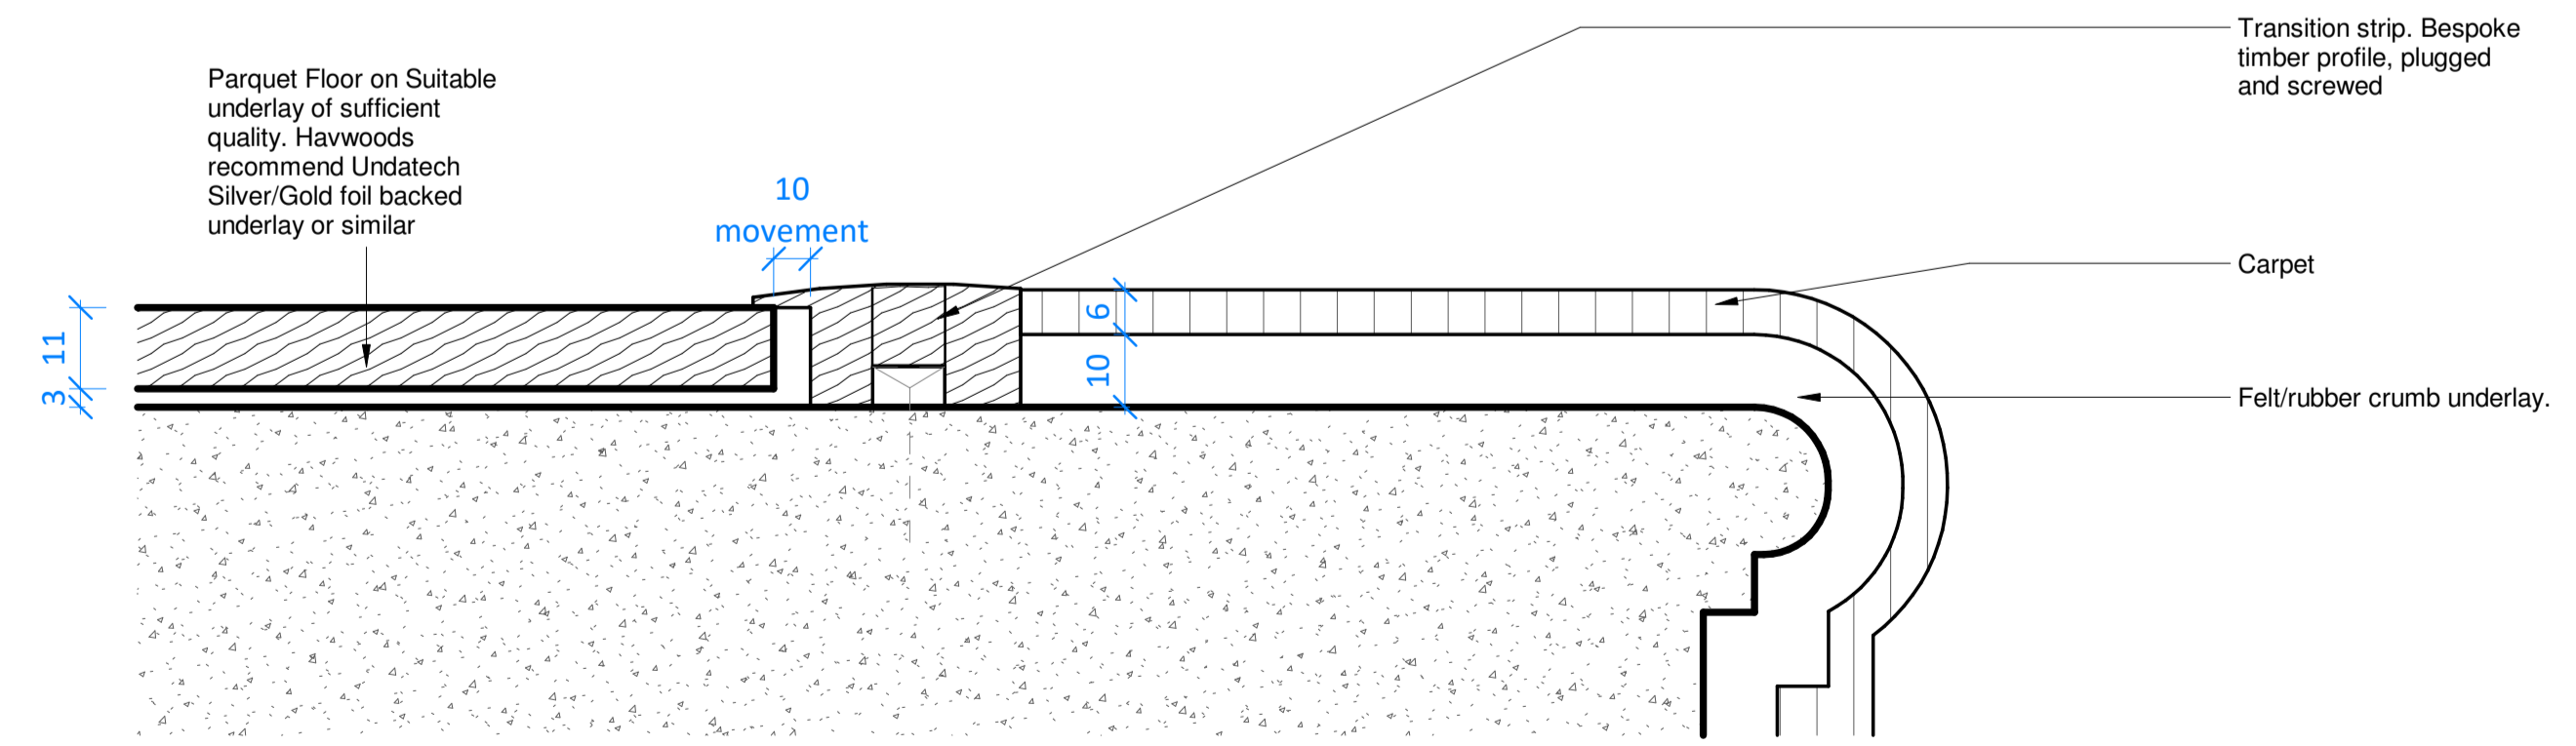

Transition detail section
Scale 1 : 1

P2	Note re: painted stone omitted	30/10/20	SBA	RJB
P1	Issued for planning	27/10/20	SBA	RJB
No.	Revision	Date	Chk.	Auth.

		University College London Job GAMMA Drawing Stair Finish Detail	
Eastern Gate House, 119 Newmarket Road, Cambridge CB5 8HA T: 01223 367733 office@saundersboston.co.uk		The Generator, The Gallery, King's Wharf The Quay, Exeter EX2 4AN T: 01392 346627 www.saundersboston.co.uk	
PLANNING		Scale	Revision
SBA Project Code 1802		As indicated @A1	P2
Drawn	SBA	Date	10/21/20
Checked	RJB	Suitability Code	
project 1802		originator	zone level type role number
-SBA-XX-ZZ-DR-A-705			