



B0 Platform Lift Plan At Basement Level
Scale 1 : 20

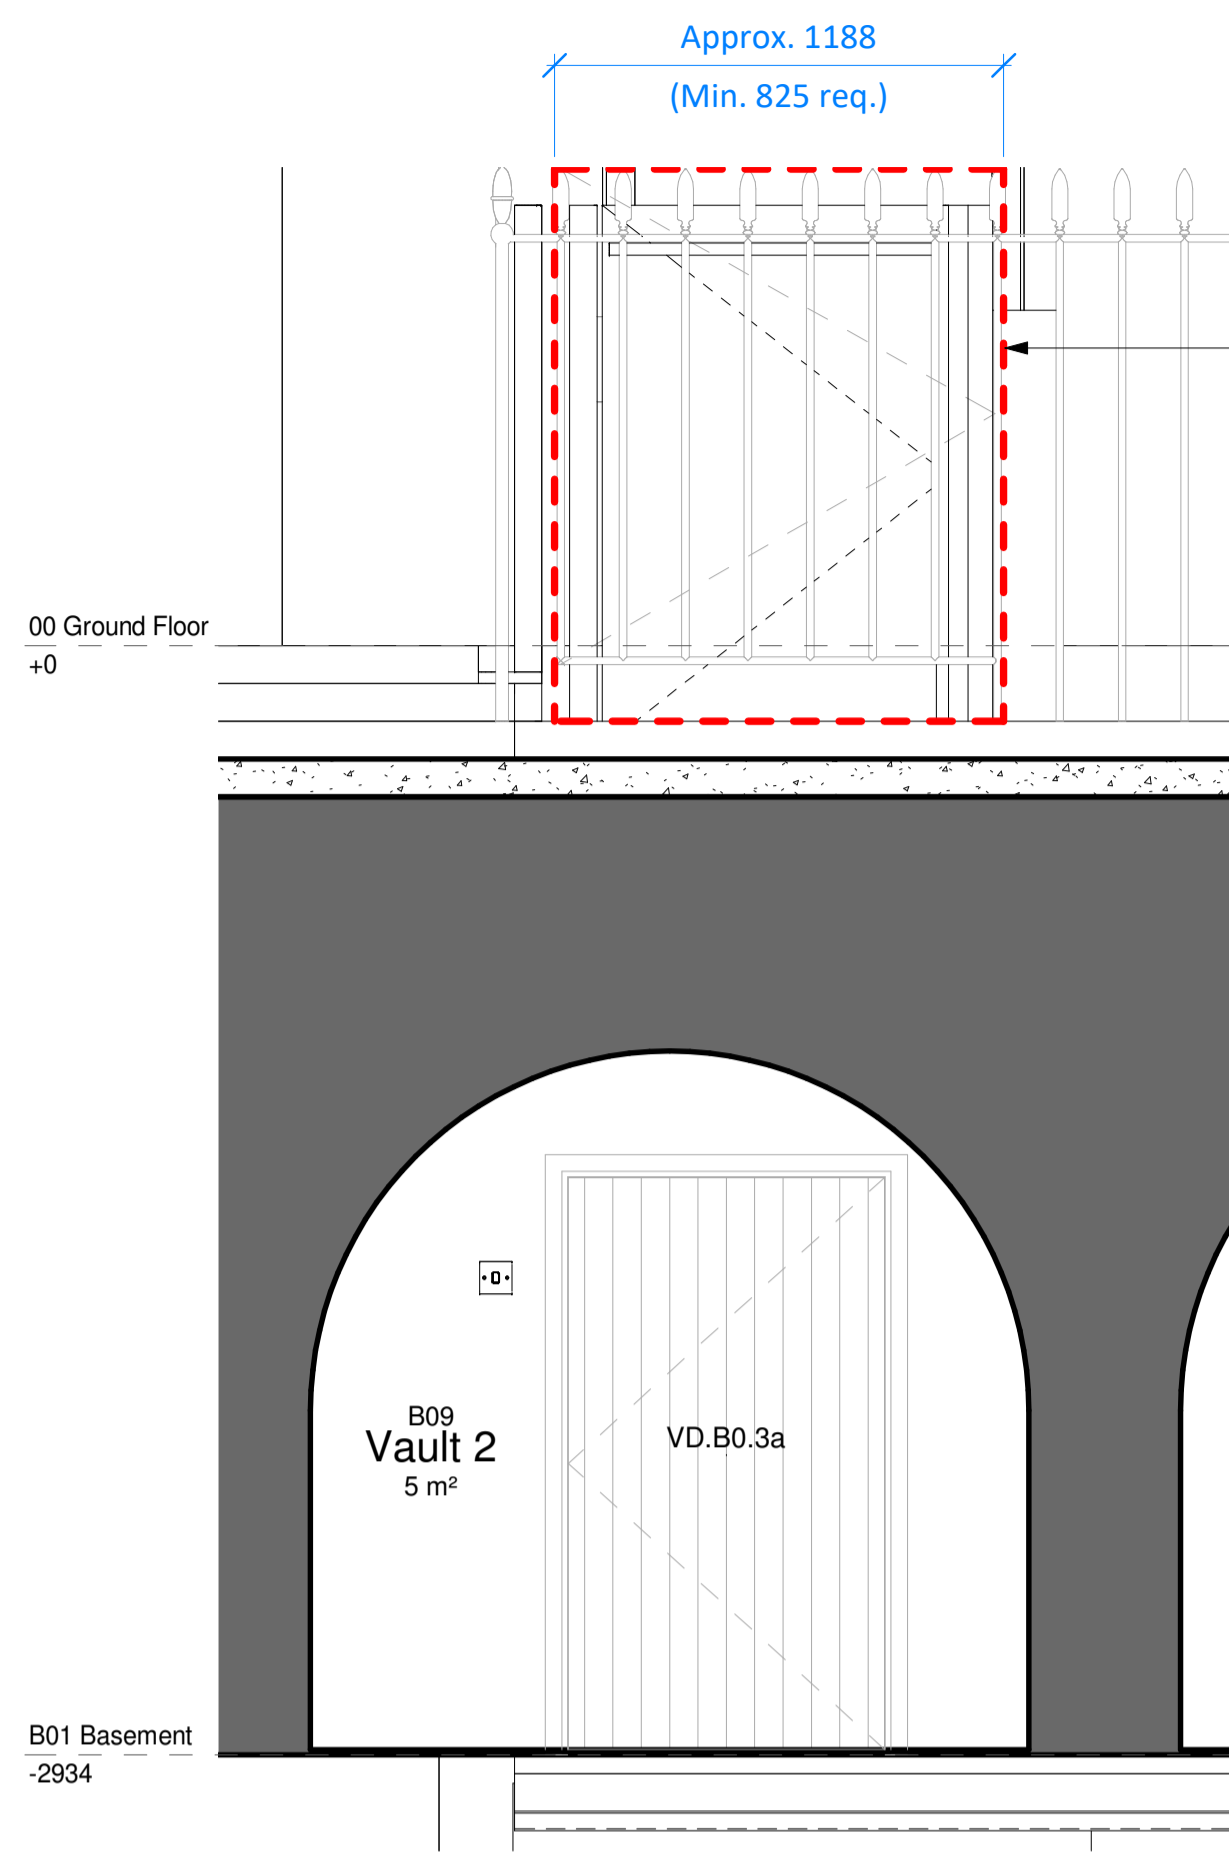

1 Platform Lift Elevation From Street
Scale 1 : 20

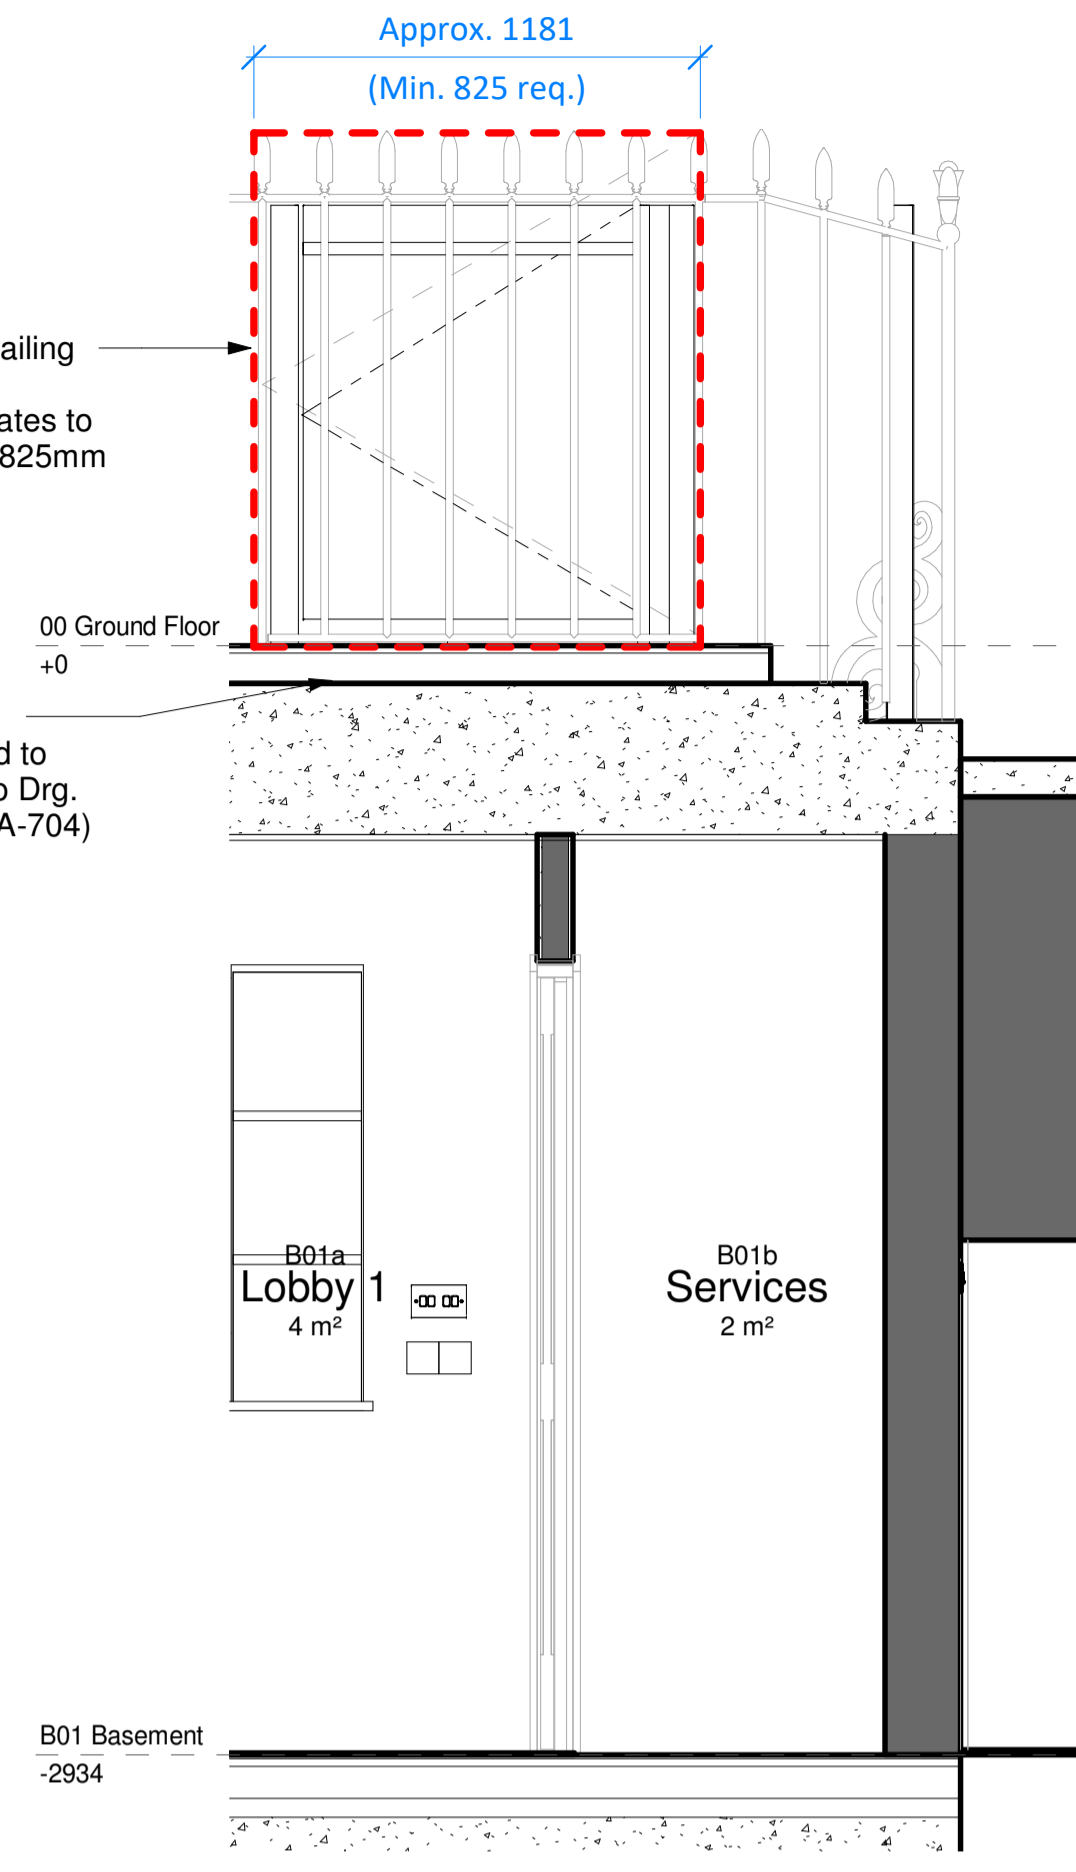

2 Platform Lift Elevation From Main Entrance
Scale 1 : 20

Black polyester-coated metal posts - to match existing railings


White polyester-coated metal panels to match existing lightwell walls

Black polyester-coated drive shaft - to match existing railings


Glass panels to lift

Glass doors to lift


- No. Note
- All dimensions to be verified on site by GENERAL CONTRACTOR prior to any work, setting out or shop drawings being prepared.
 - The contractor not to scale the drawings. Work to figured dimensions only.
 - © copyright SAUNDERS BOSTON LIMITED. All rights reserved. This drawing remains the property of SAUNDERS BOSTON LIMITED at all times and may not be reproduced or copied in whole or in part without their prior written consent.
 - This drawing and related specifications are for use only in the stated location.
 - This drawing is to be read in conjunction with all other Consultants drawings and specifications.
 - Drainage has not been surveyed and any/all pipe locations and below ground drainage runs are indicative.
 - It is assumed that all works will be carried out by a competent contractor who will be working, where appropriate, to an approved method statement.

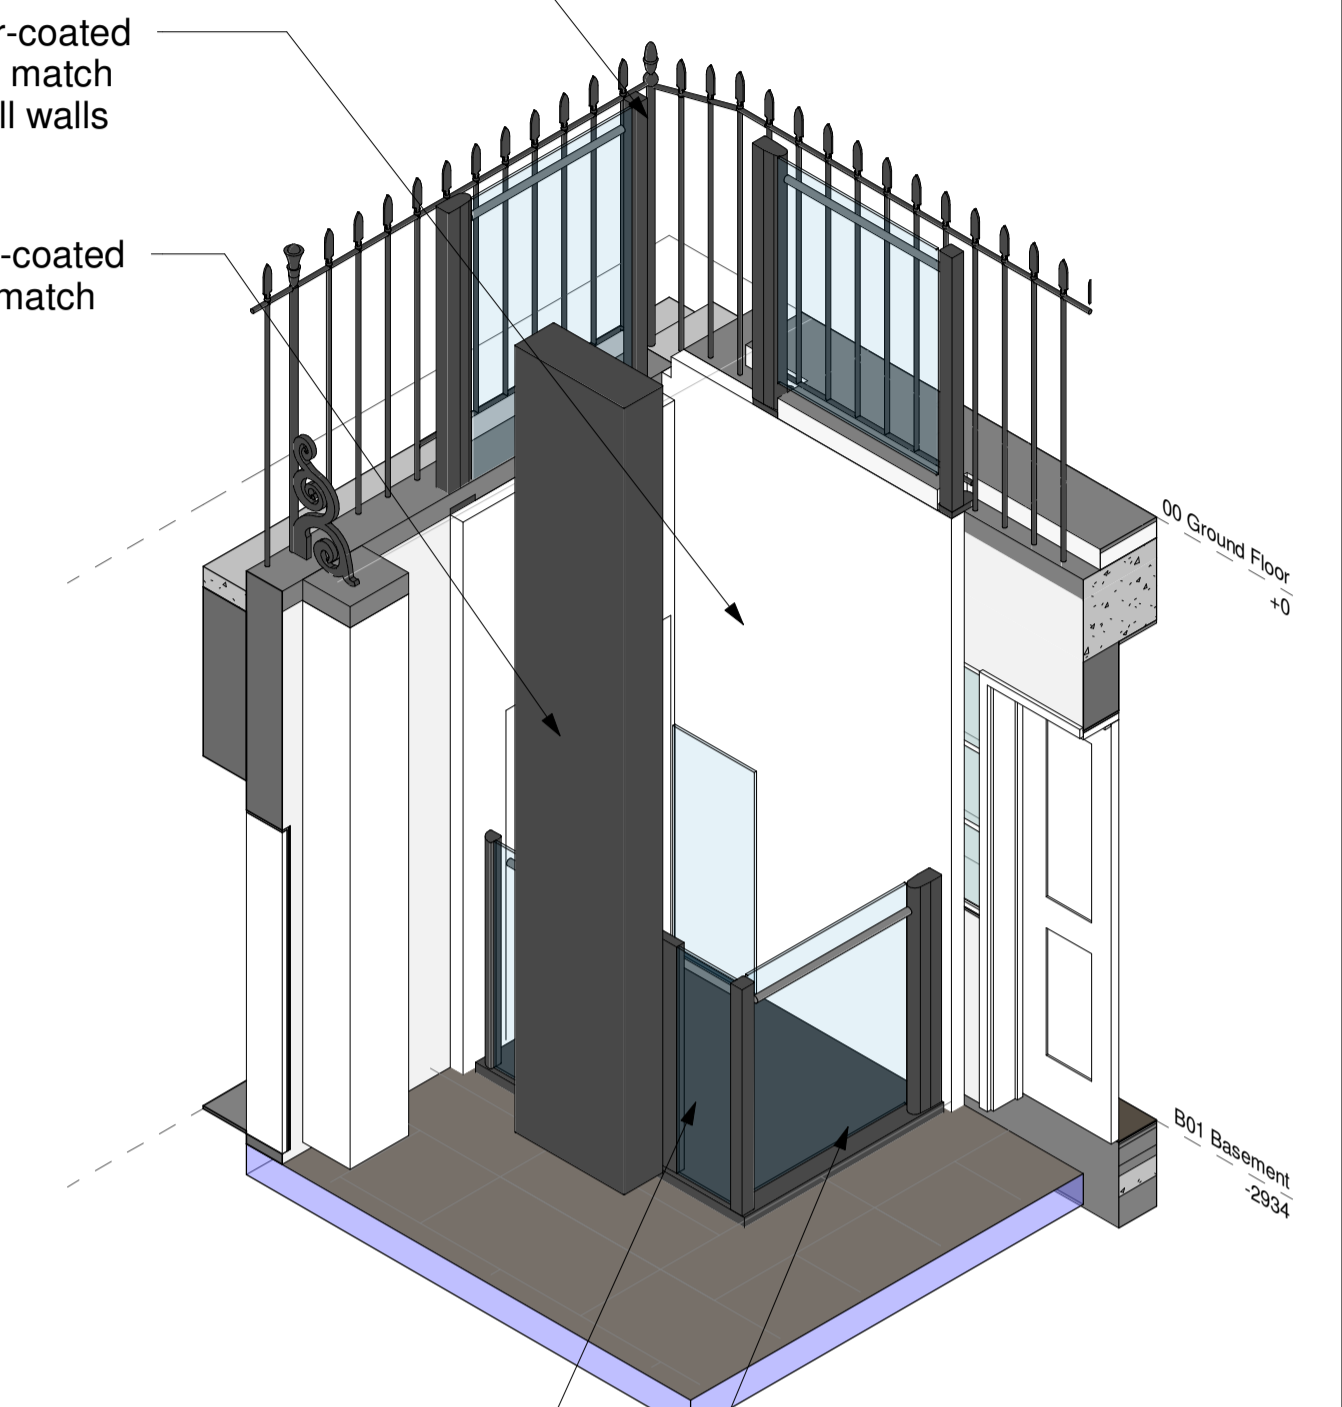


Glass Side Platform Lift - 3D Schematic
Scale

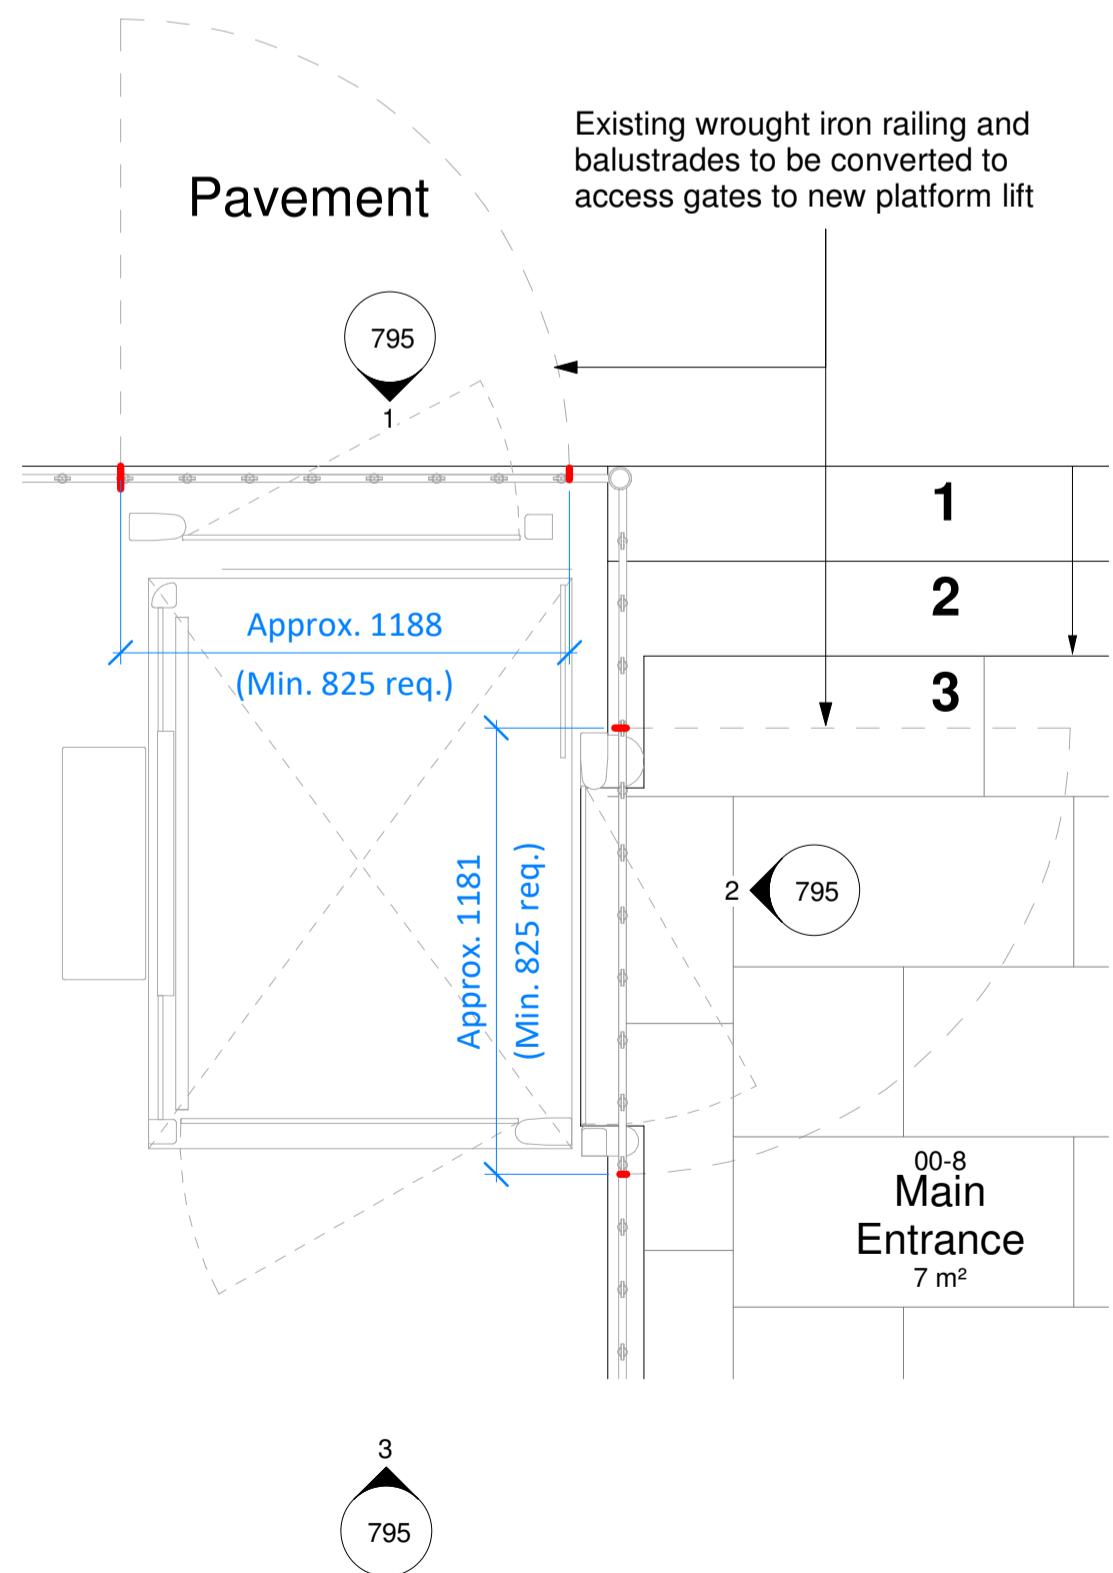

00 Platform Lift Plan At GF Level
Scale 1 : 20

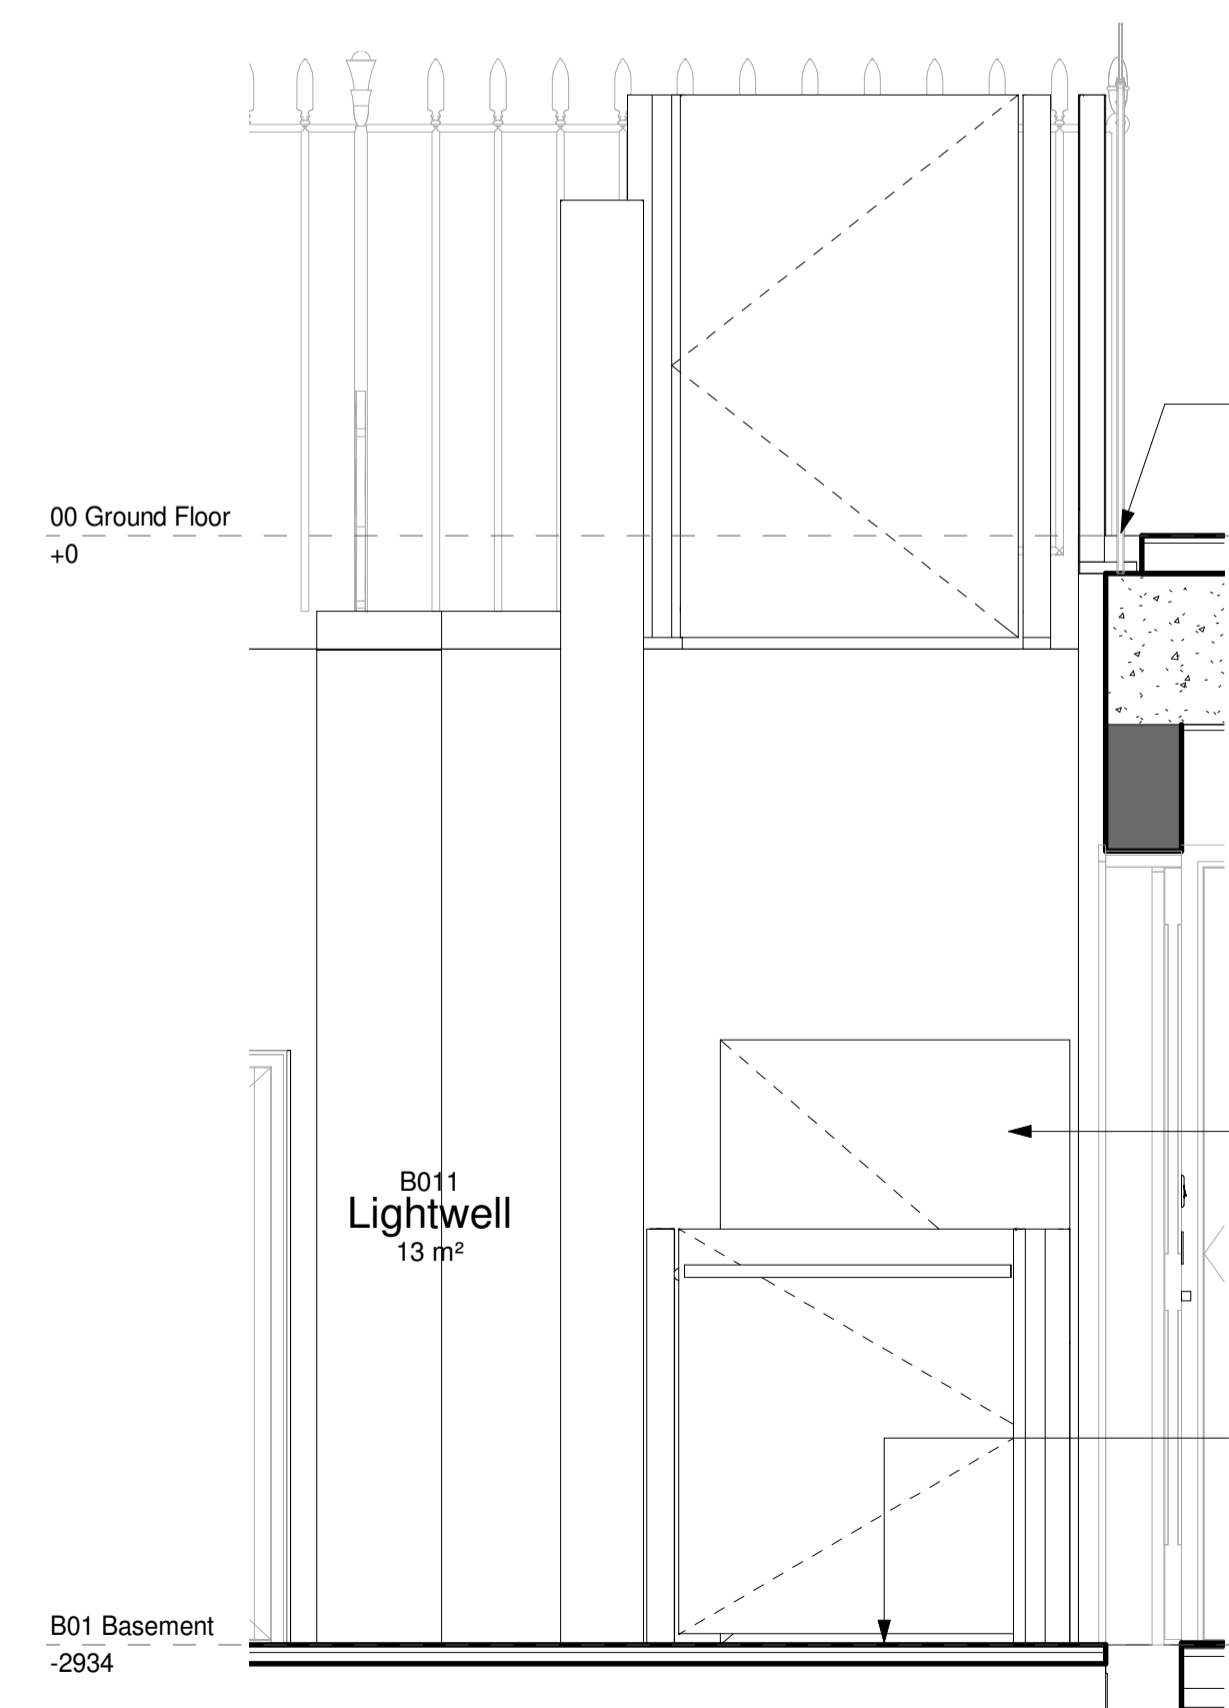

3 Platform Lift Elevation From Lightwell A
Scale 1 : 20

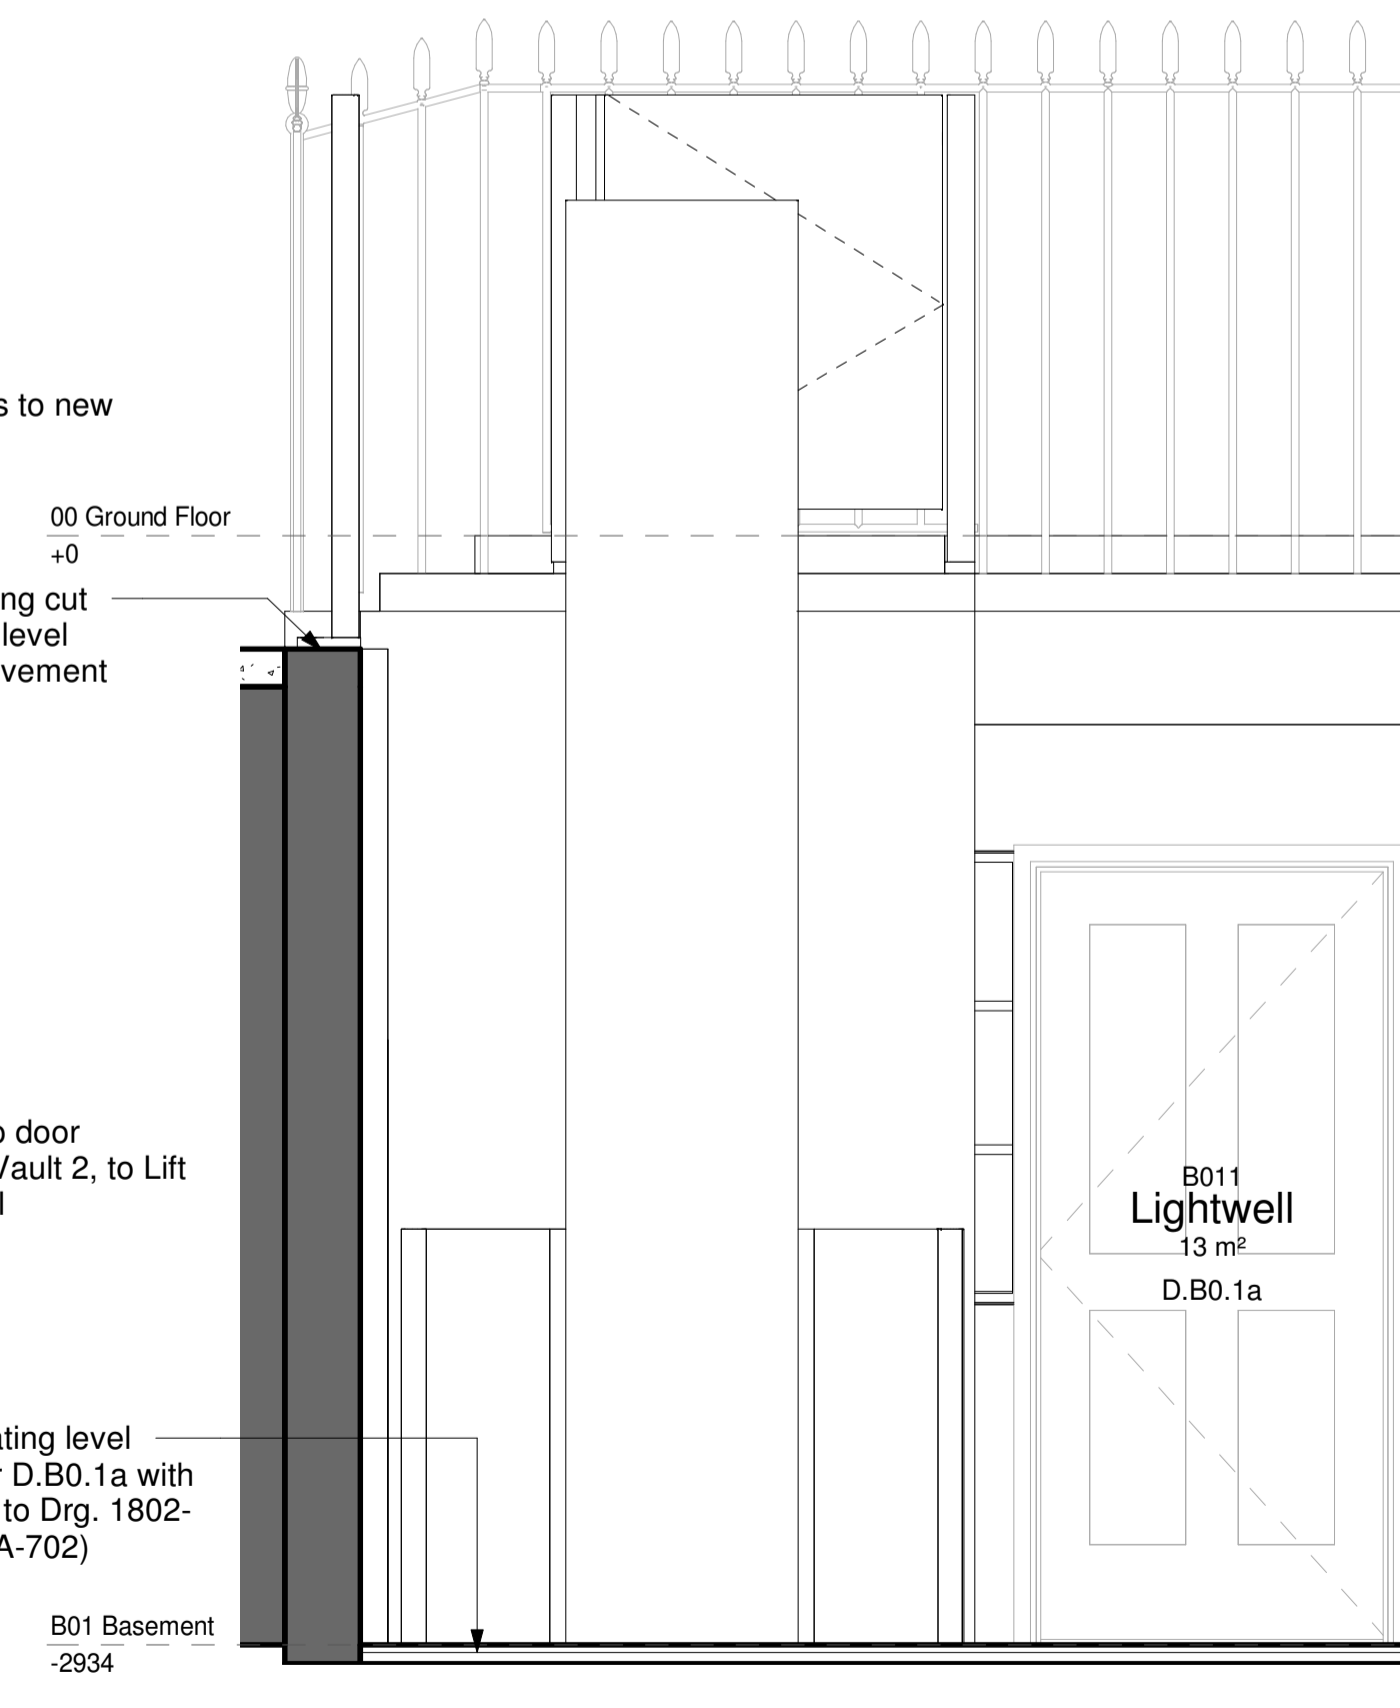

4 Platform Lift Elevation From Lightwell B
Scale 1 : 20

<p>Saunders Boston Architects</p> <p>Eastern Gate House, 119 Newmarket Road, Cambridge CB3 8HA T: 01223 367733 office@saundersboston.co.uk</p> <p>The Generator, The Gallery, King's Wharf The Quay, Exeter EX2 4AN T: 01392 346627 www.saundersboston.co.uk</p>		<p>Client: University College London</p> <p>Job: GAMMA</p> <p>Drawing: External Glass Sided Platform Lift</p>	
<p>Scale: 1 : 20 @A1</p>		<p>Revision: P1</p>	
<p>SBA Project Code: 1802</p>	<p>Drawn: SBA</p> <p>Checked: AA</p>	<p>Date: 26/10/20</p> <p>Suitability Code:</p>	<p>project: 1802</p> <p>originator zone level type role number: -SBA-XX-ZZ-DR-A-795</p>