


41 BURGLEY ROAD, LONDON, NW5 1UH
SECTION PLAN OF PROPOSED SIDE EXTENSION
 SCALE : 1 : 50 DRG. No. BEN41. 02B
 DATE : Rev.G OCT 2020 (WIDTH *2300, LENGTH *8500mm)
 APPROX 18 SQ. METRES TOTAL INCLUDING BOUNDARY WALL

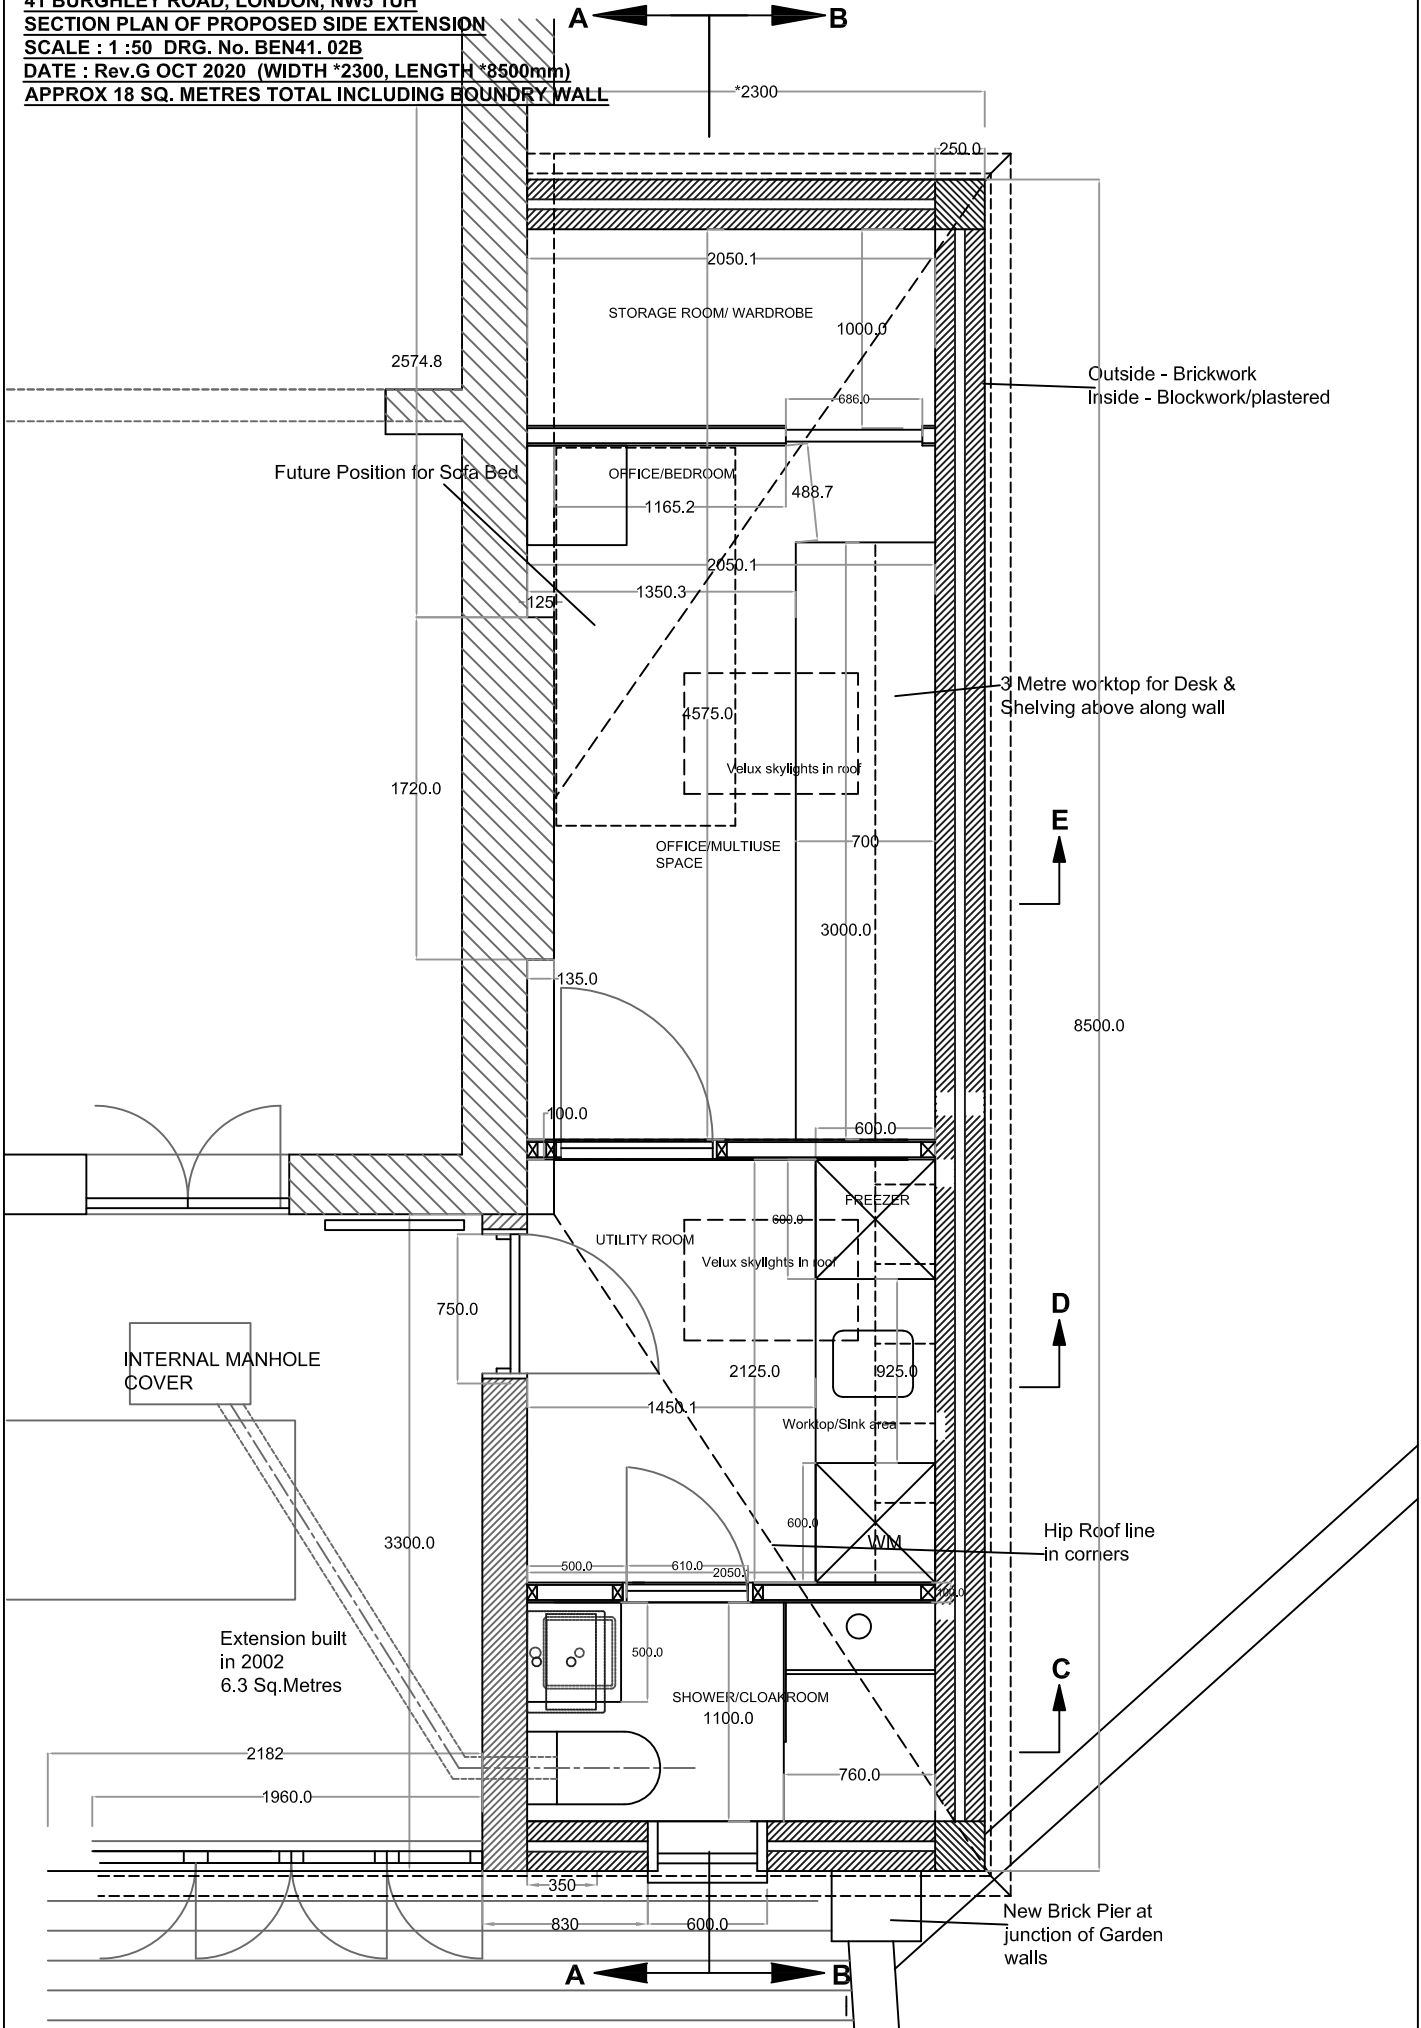

Outside - Brickwork
 Inside - Blockwork/plastered

Future Position for Sofa Bed

3 Metre worktop for Desk & Shelving above along wall


INTERNAL MANHOLE COVER

Extension built in 2002
 6.3 Sq.Metres

Hip Roof line in corners

New Brick Pier at junction of Garden walls

41 BURGHLEY ROAD, LONDON, NW5 1UH
 REVISION G. SECTION ELEVATION AA OF PROPOSED EXTENSION
 SCALE : 1 : 50 DRG. No. 04C REV.G LENGTH *8500mm
 DATE : OCT 2020 DIMS IN MM

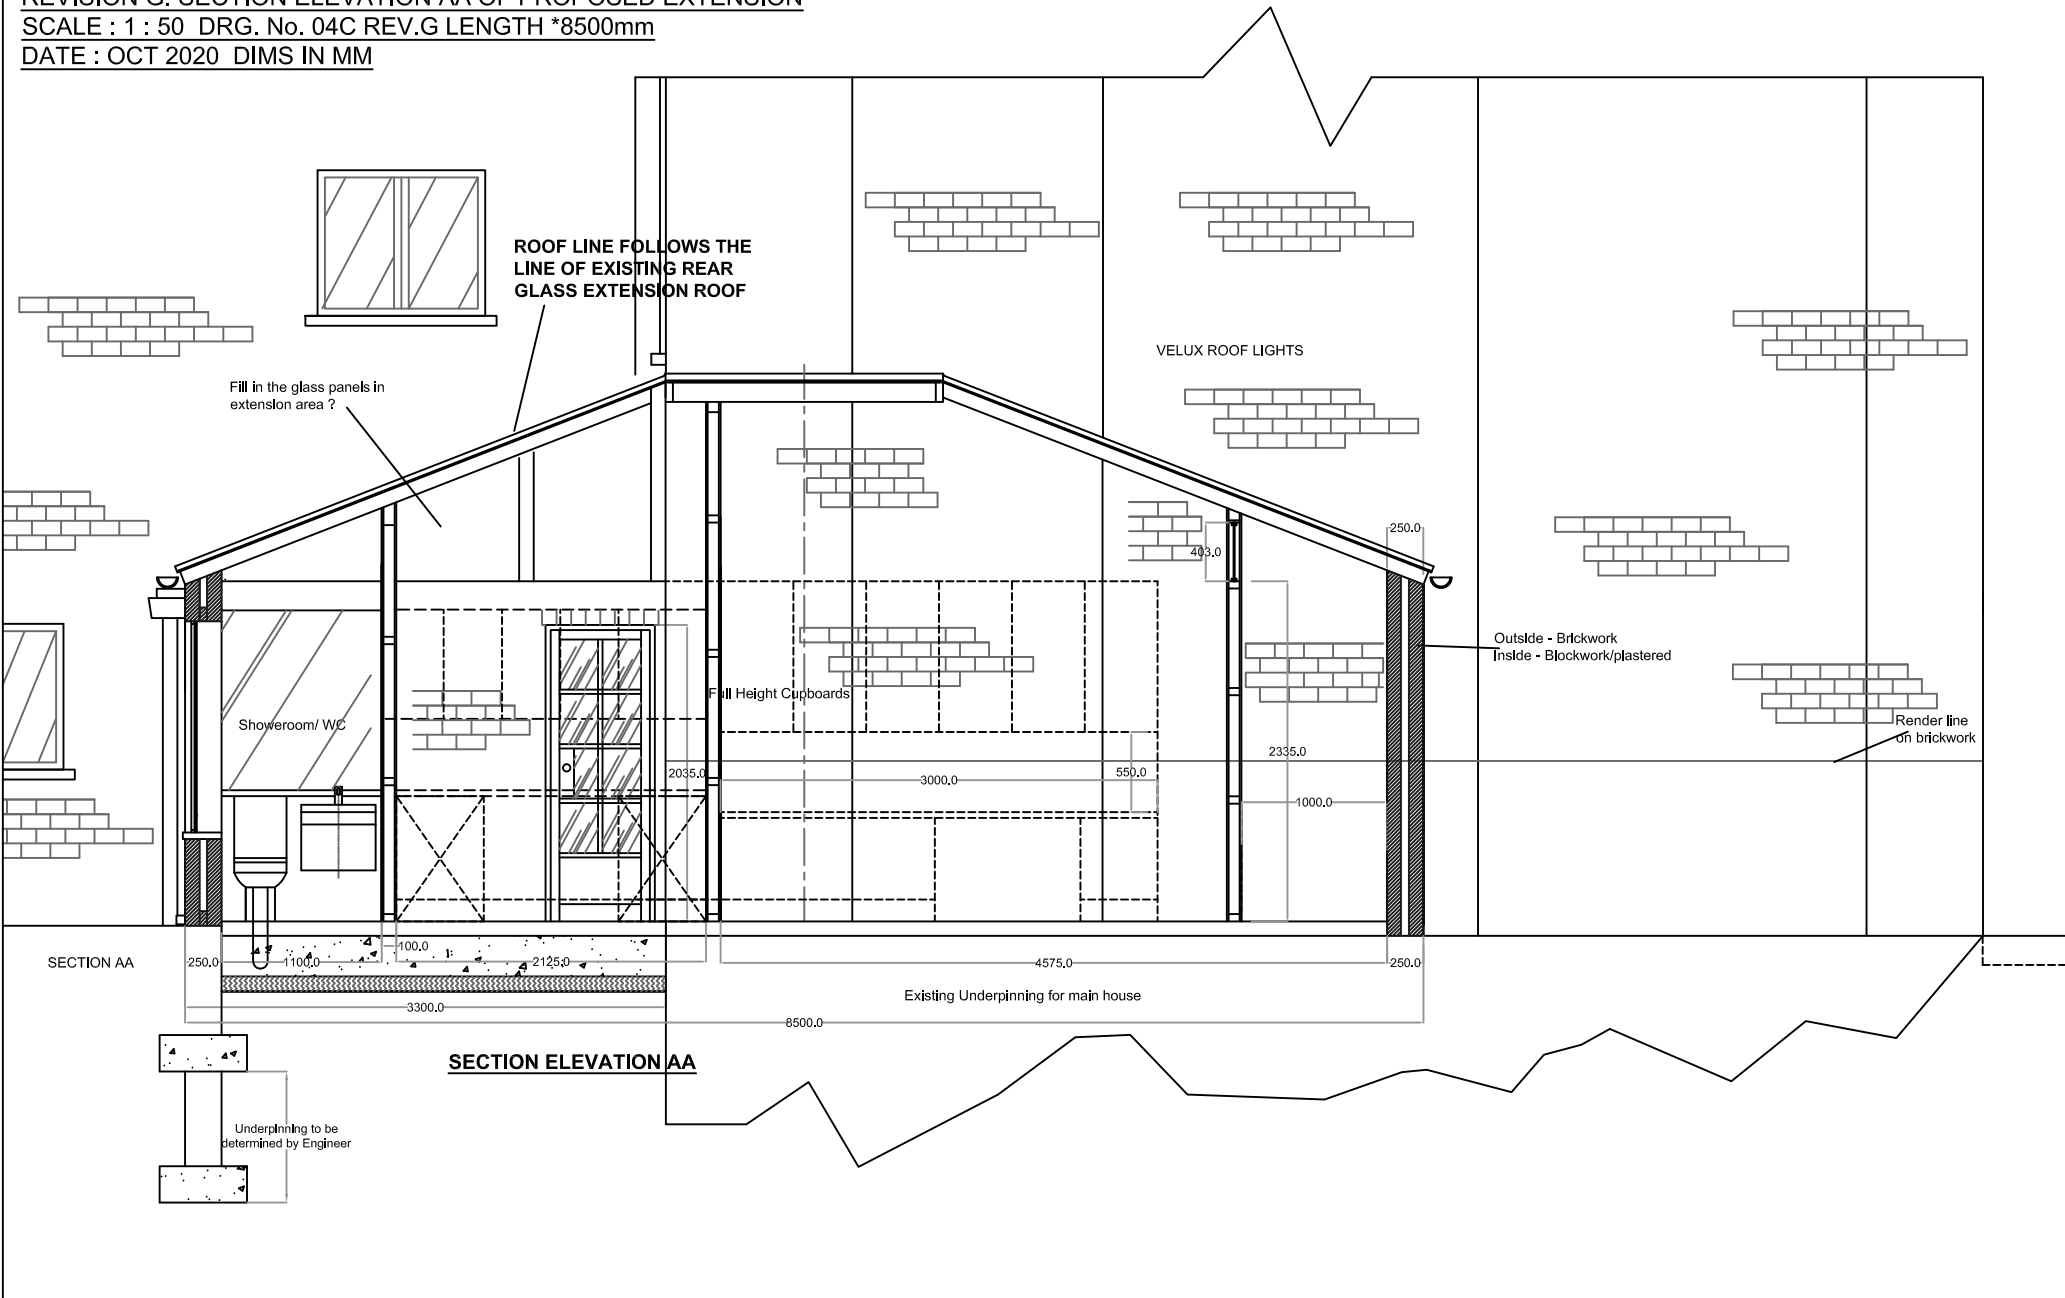

ROOF LINE FOLLOWS THE
 LINE OF EXISTING REAR
 GLASS EXTENSION ROOF

Fill in the glass panels in
 extension area ?

VELUX ROOF LIGHTS

Showerroom/ WC

Full Height Cupboards

Outside - Brickwork
 Inside - Blockwork/plastered

Render line
 on brickwork


SECTION AA

SECTION ELEVATION AA

Underpinning to be
 determined by Engineer

Existing Underpinning for main house

41 BURGHLEY ROAD, LONDON, NW5 1UH
REVISION G. SECTION ELEVATION BB OF PROPOSED EXTENSION
SCALE : 1 : 50 DRG. No. 04C REV.G LENGTH *8500mm
DATE : OCT 2020 DIMS IN MM

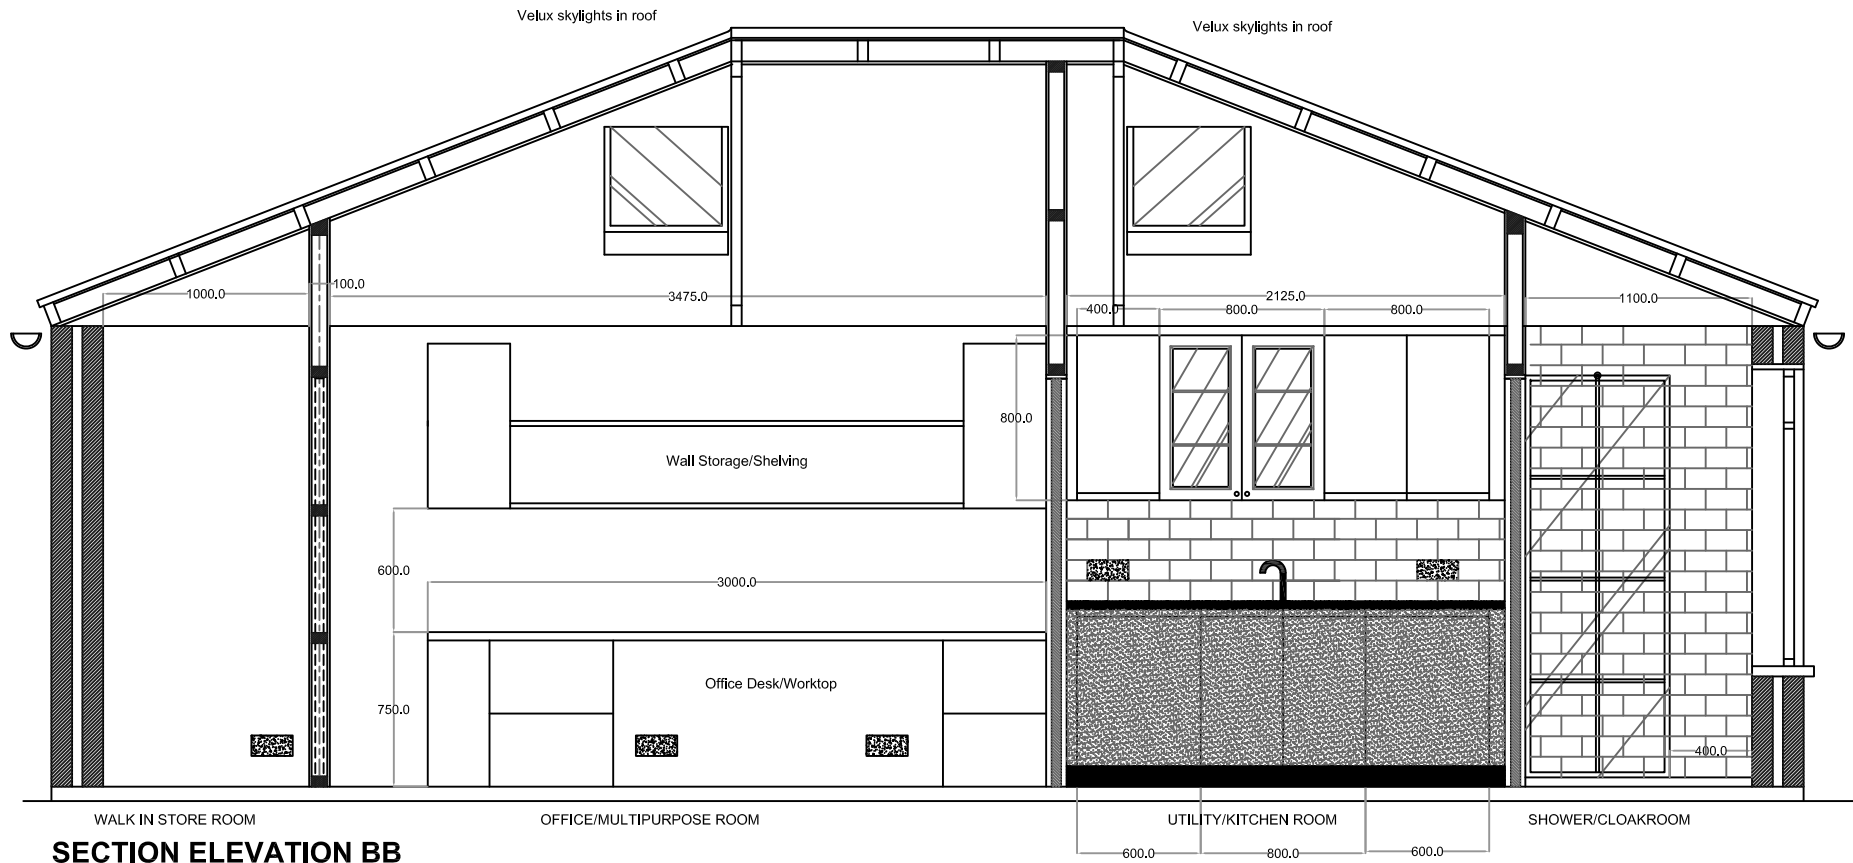

SECTION ELEVATION BB