



FalcoEco 375 cycle racking
as spec Q50
Parking for 16 cycles

Elevation A

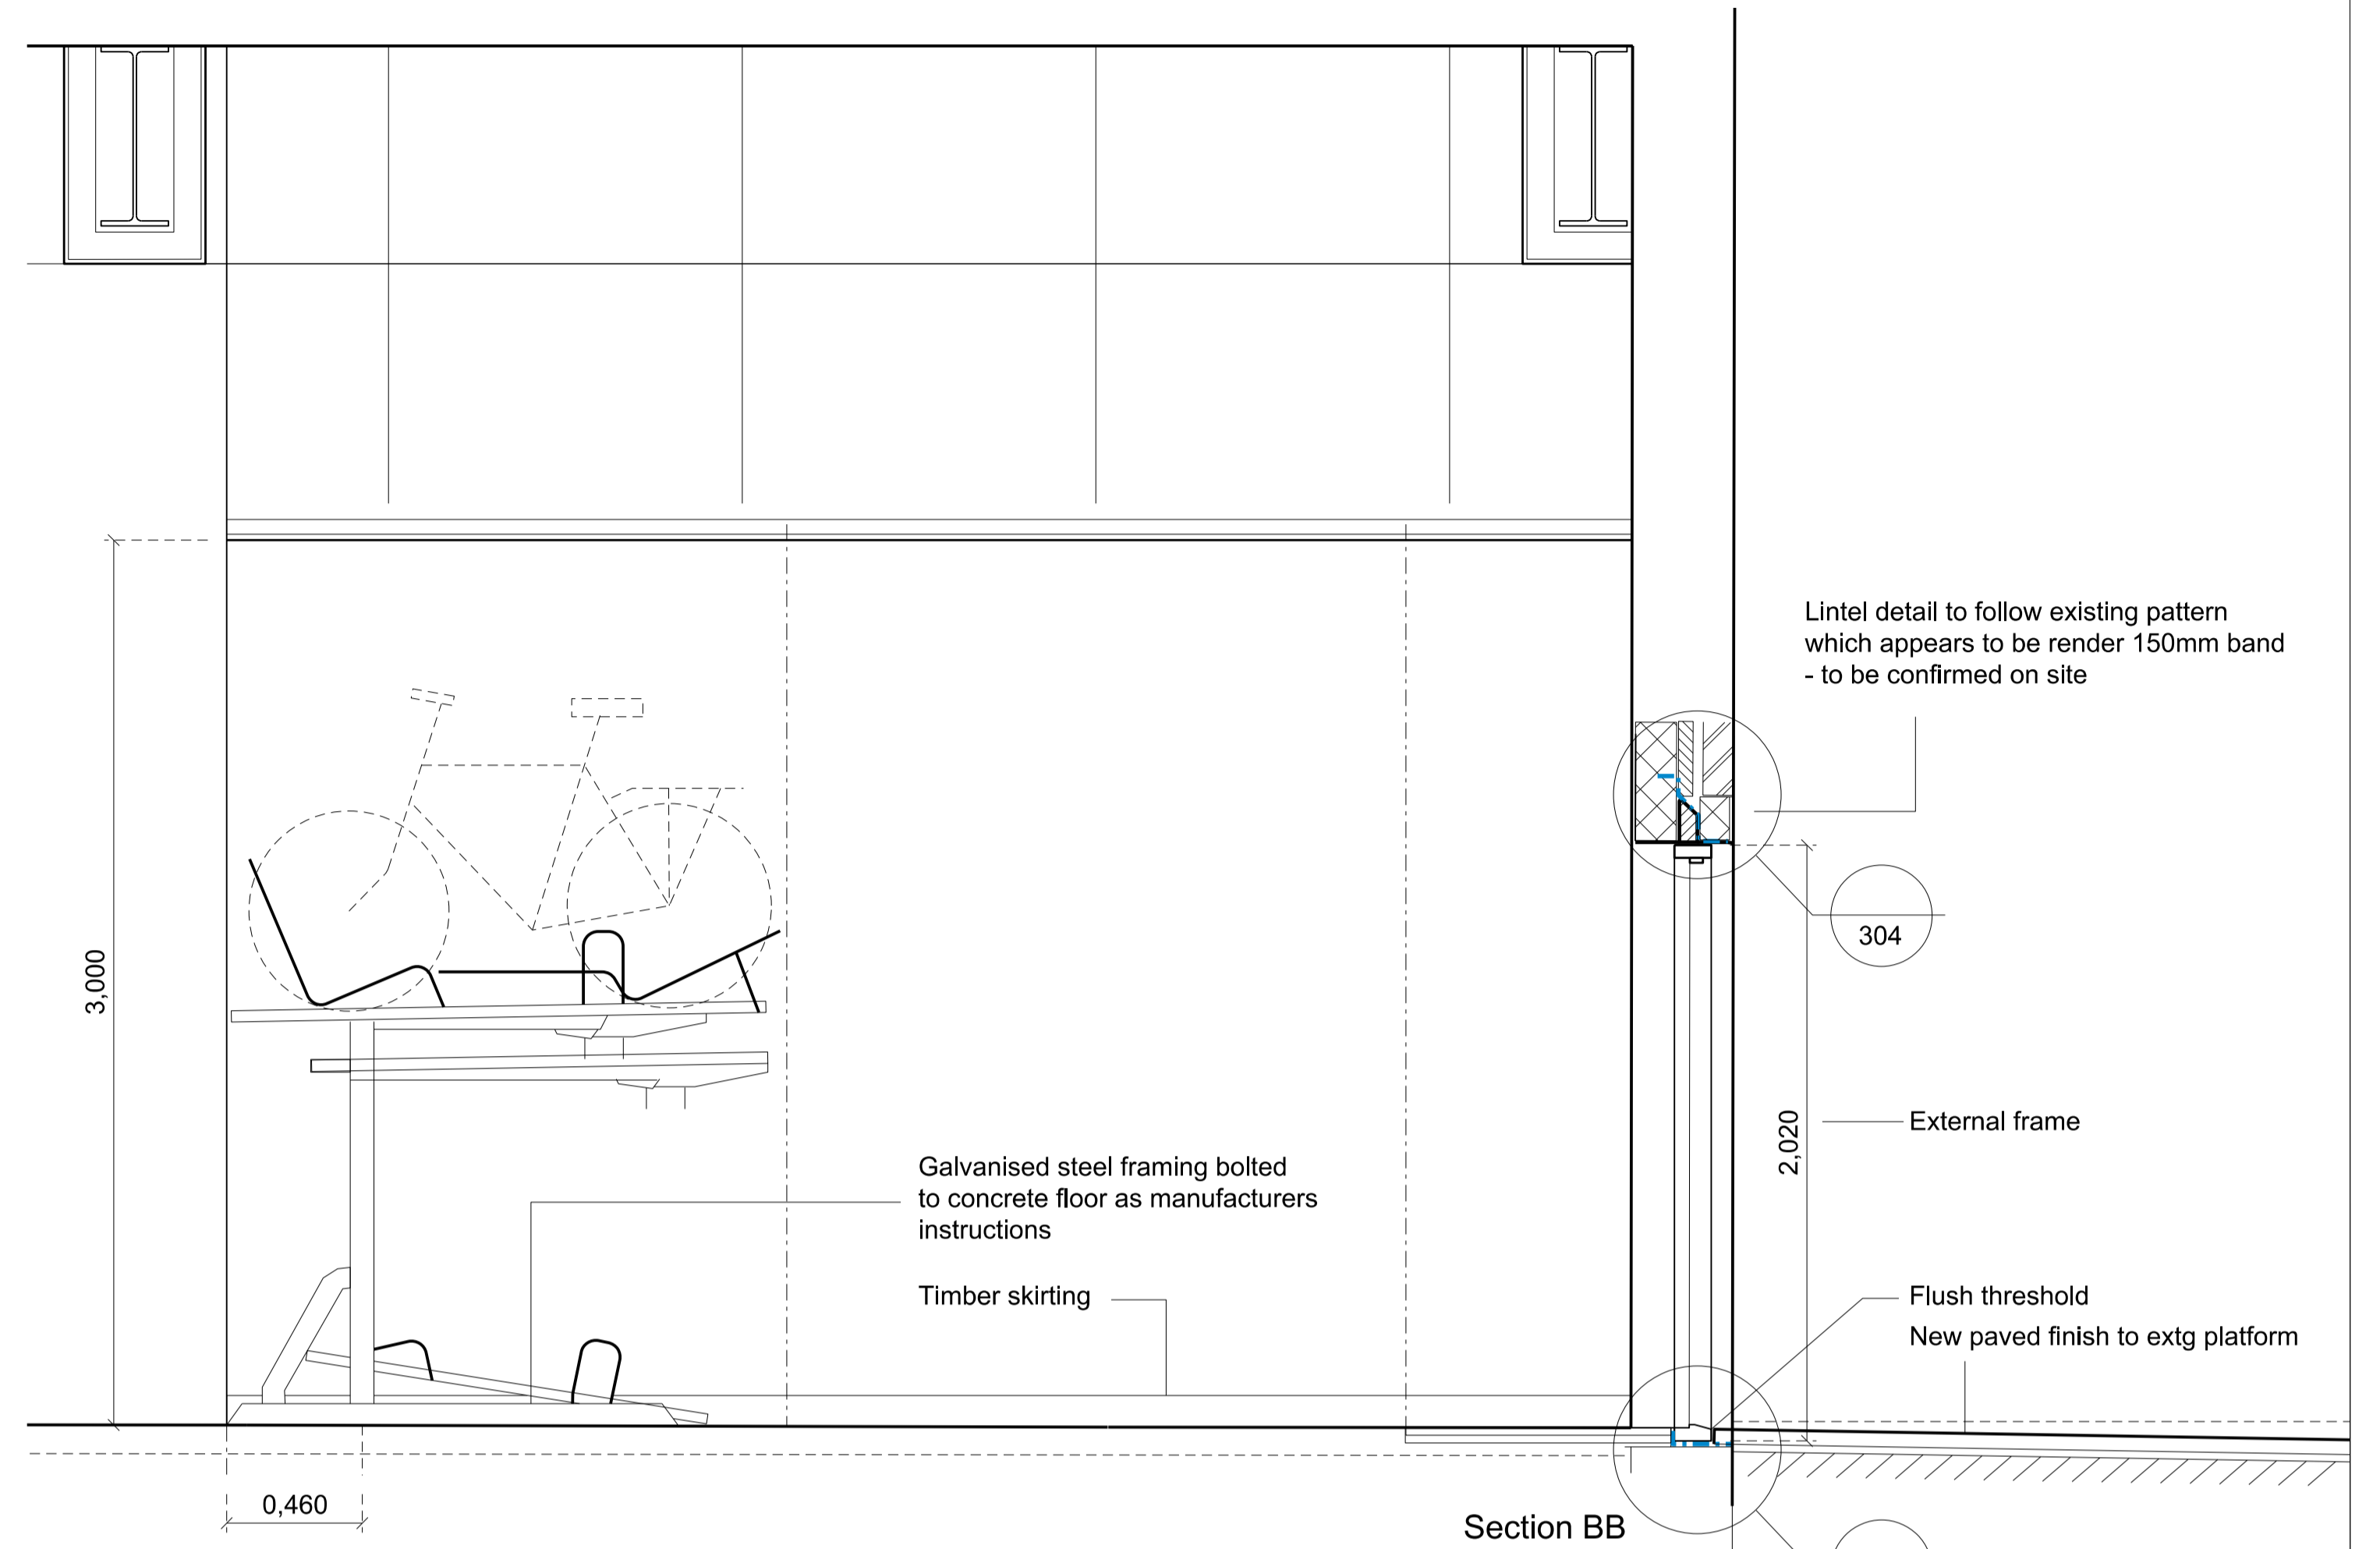


Section BB

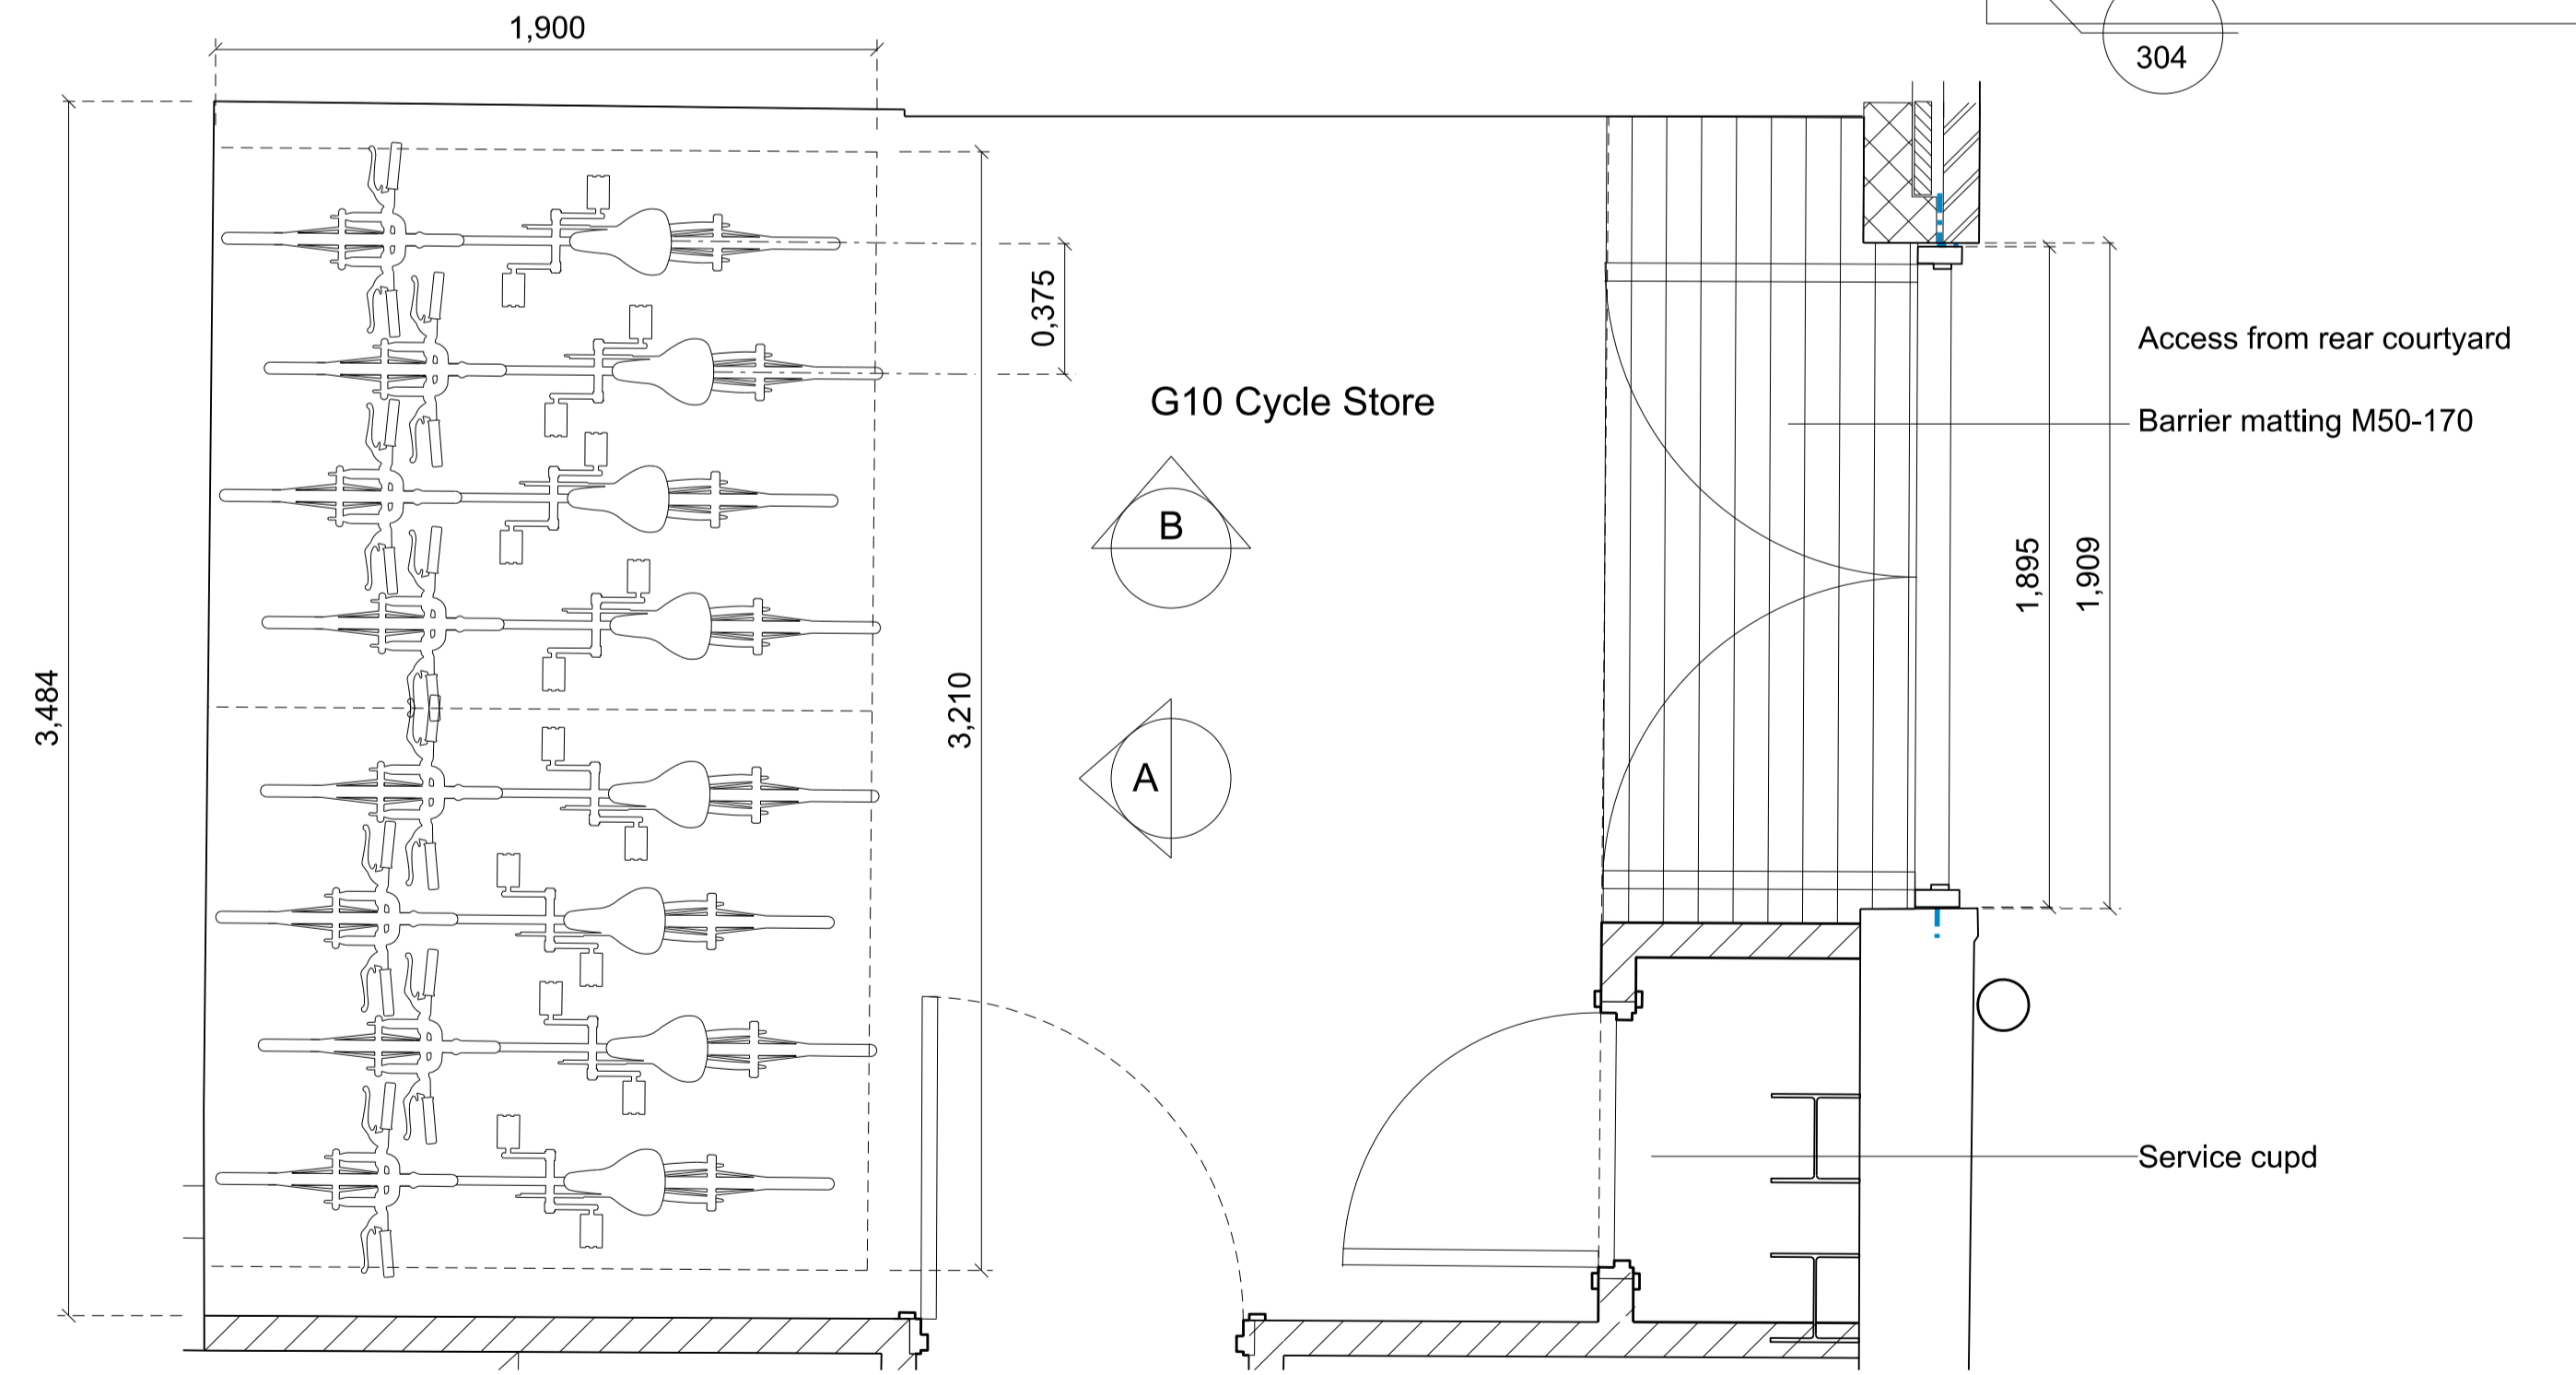

Plan

Rev	Date	Amendment	By	Checked

Gollifer Langston Architects Ltd registered in England and Wales no 4394316
Do not scale from drawings. All dimensions to be checked on site by contractor
and such dimensions to be the contractor's responsibility. Drawing errors and omissions to be
reported to the architect.

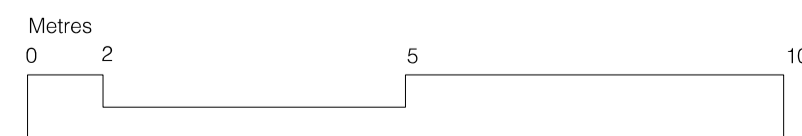

Units 2-4, 112-124 Camden H St

Drawing Title
Cycle Store

gollifer langston architects
20-24 Kirby Street, London, EC1N 8TS
tel 020 7734 2134 email info@golliferlangston.co.uk

Status
For Approval

Drawing Number
289-207

Date
09.10.20
Scale
1:20 @ a1, 1:40 @ a3

Revision
A