


General note:
Replace all face fixed pipework and wiring with pipework and wiring concealed in walls and floors, as per the original design;
tidy and clean up interior to re-instate original high-tech appearance where possible

General Notes			
Do not scale from this drawing			
All dimensions to be verified on site			
To be read in conjunction with all relevant documents			
In the event of discrepancy notify the Architect immediately			
This document is copyright of Hugh Cullum Architects Ltd			
Issue Status			
SK	Sketch	E	Existing Condition
D	Design	P	Permissions
T	Tender	C	Contract



(B): Annotations revised; balustrade layout shown	29.06.20 /TS/TS
(A): Annotations and kitchen layout revised	12.05.20 /TS/TS
(): Revision Information	10.01.20 /TS/TS

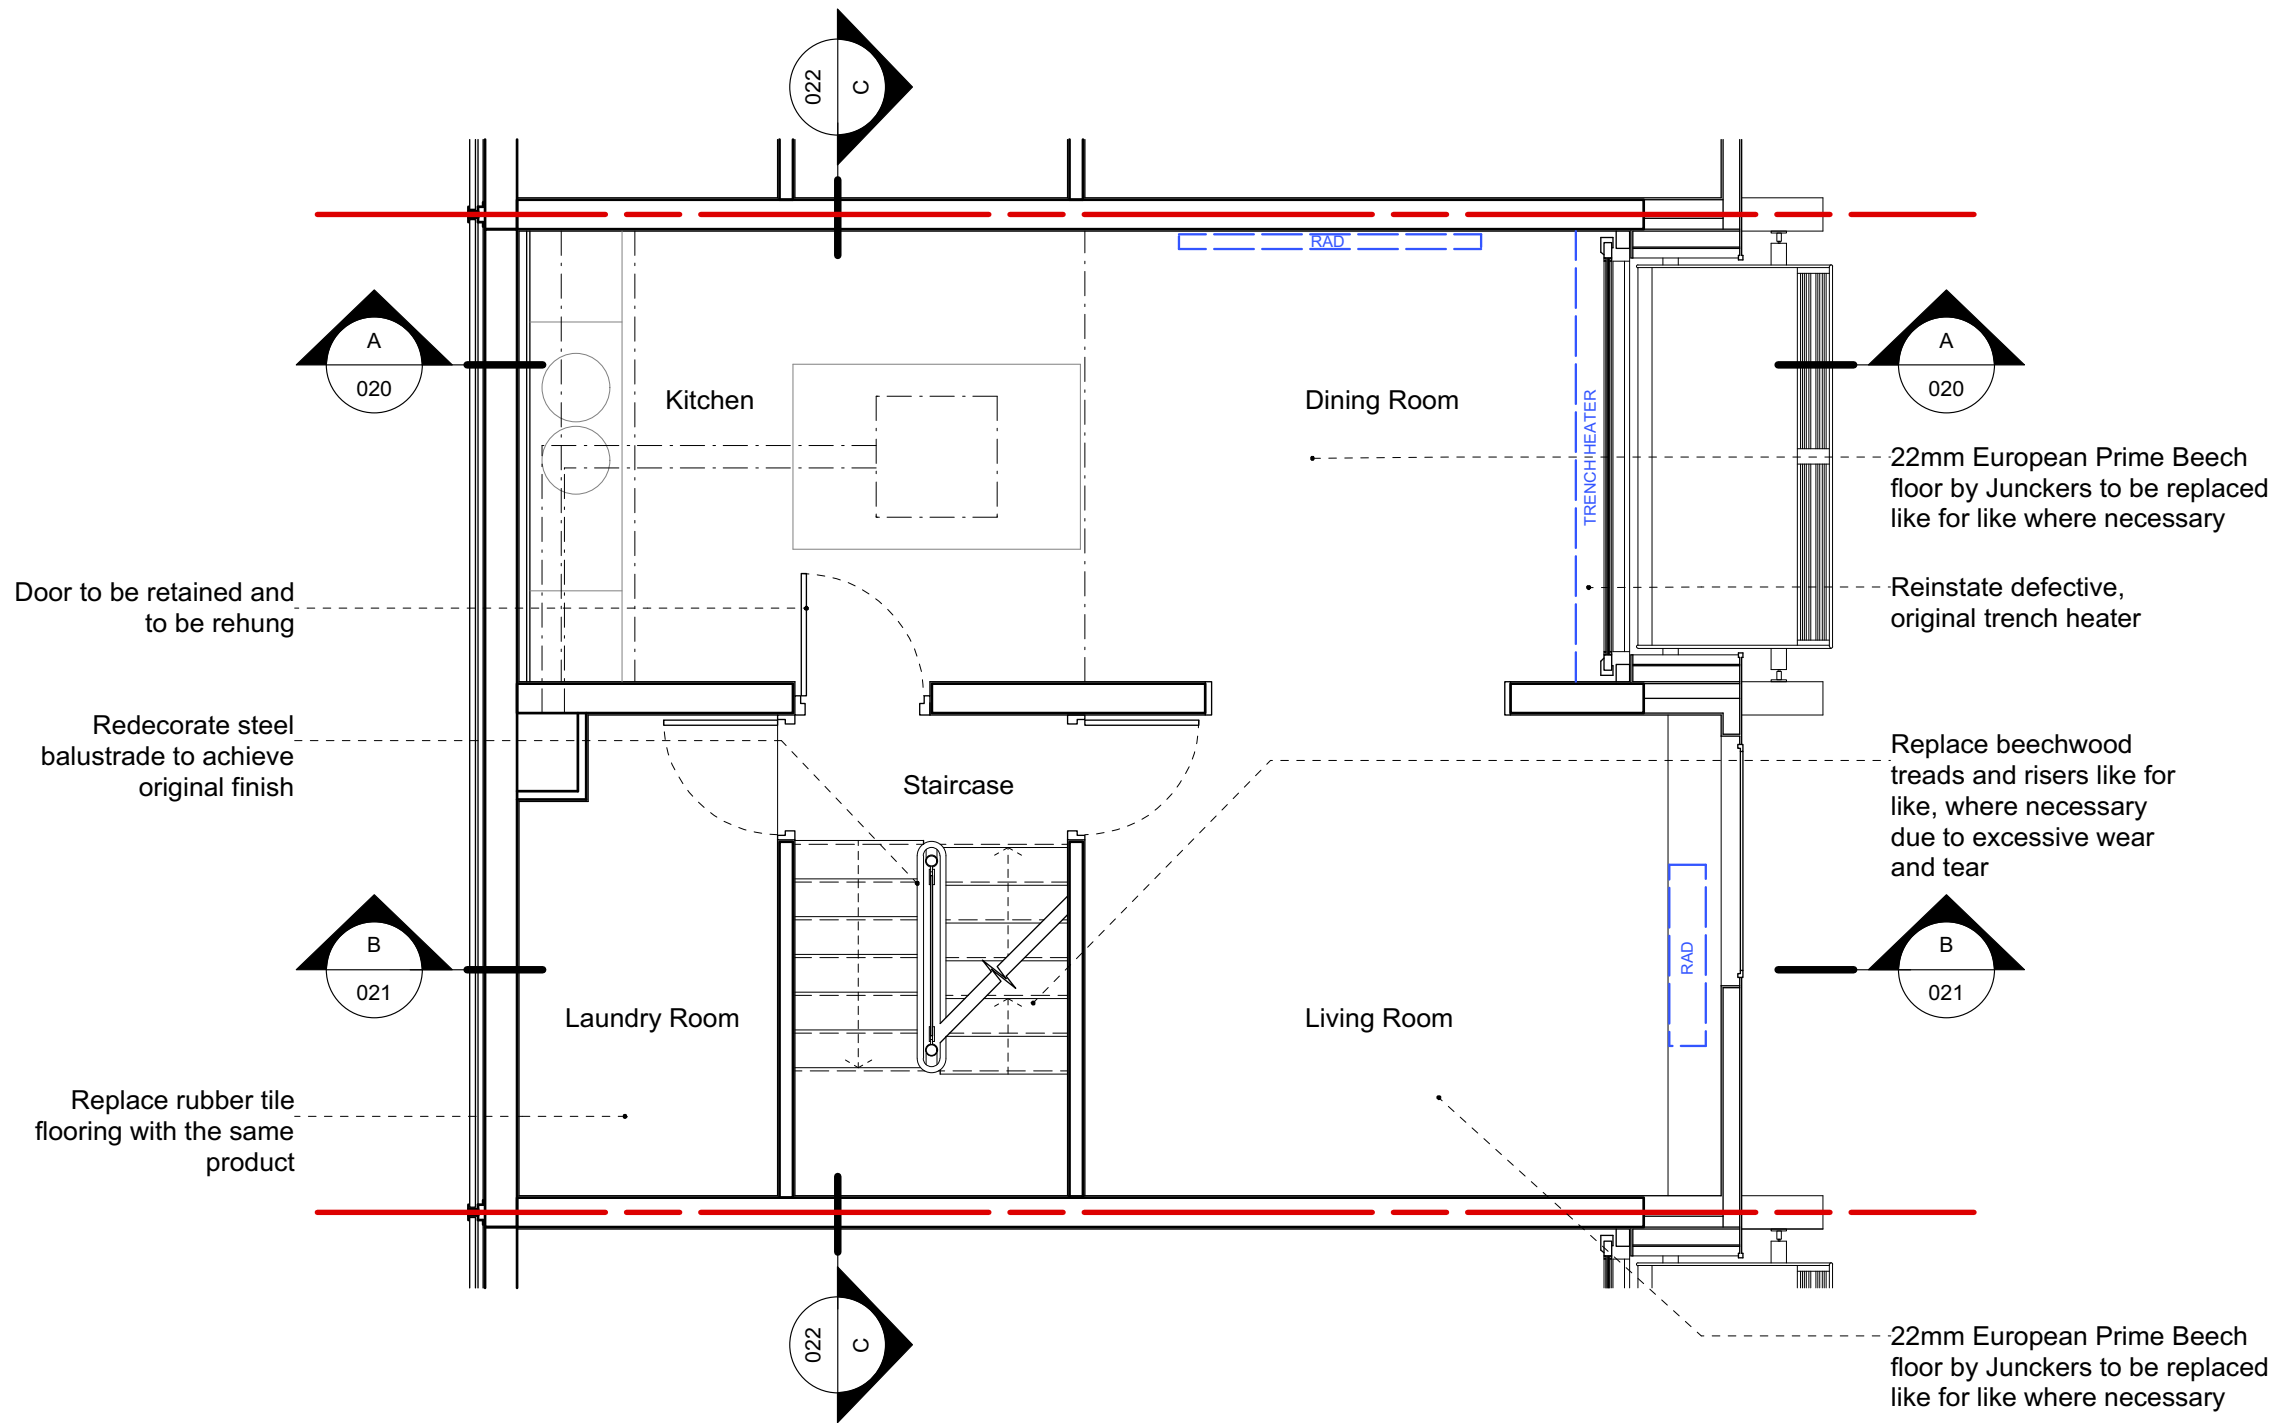

Proposed_First Floor Plan