



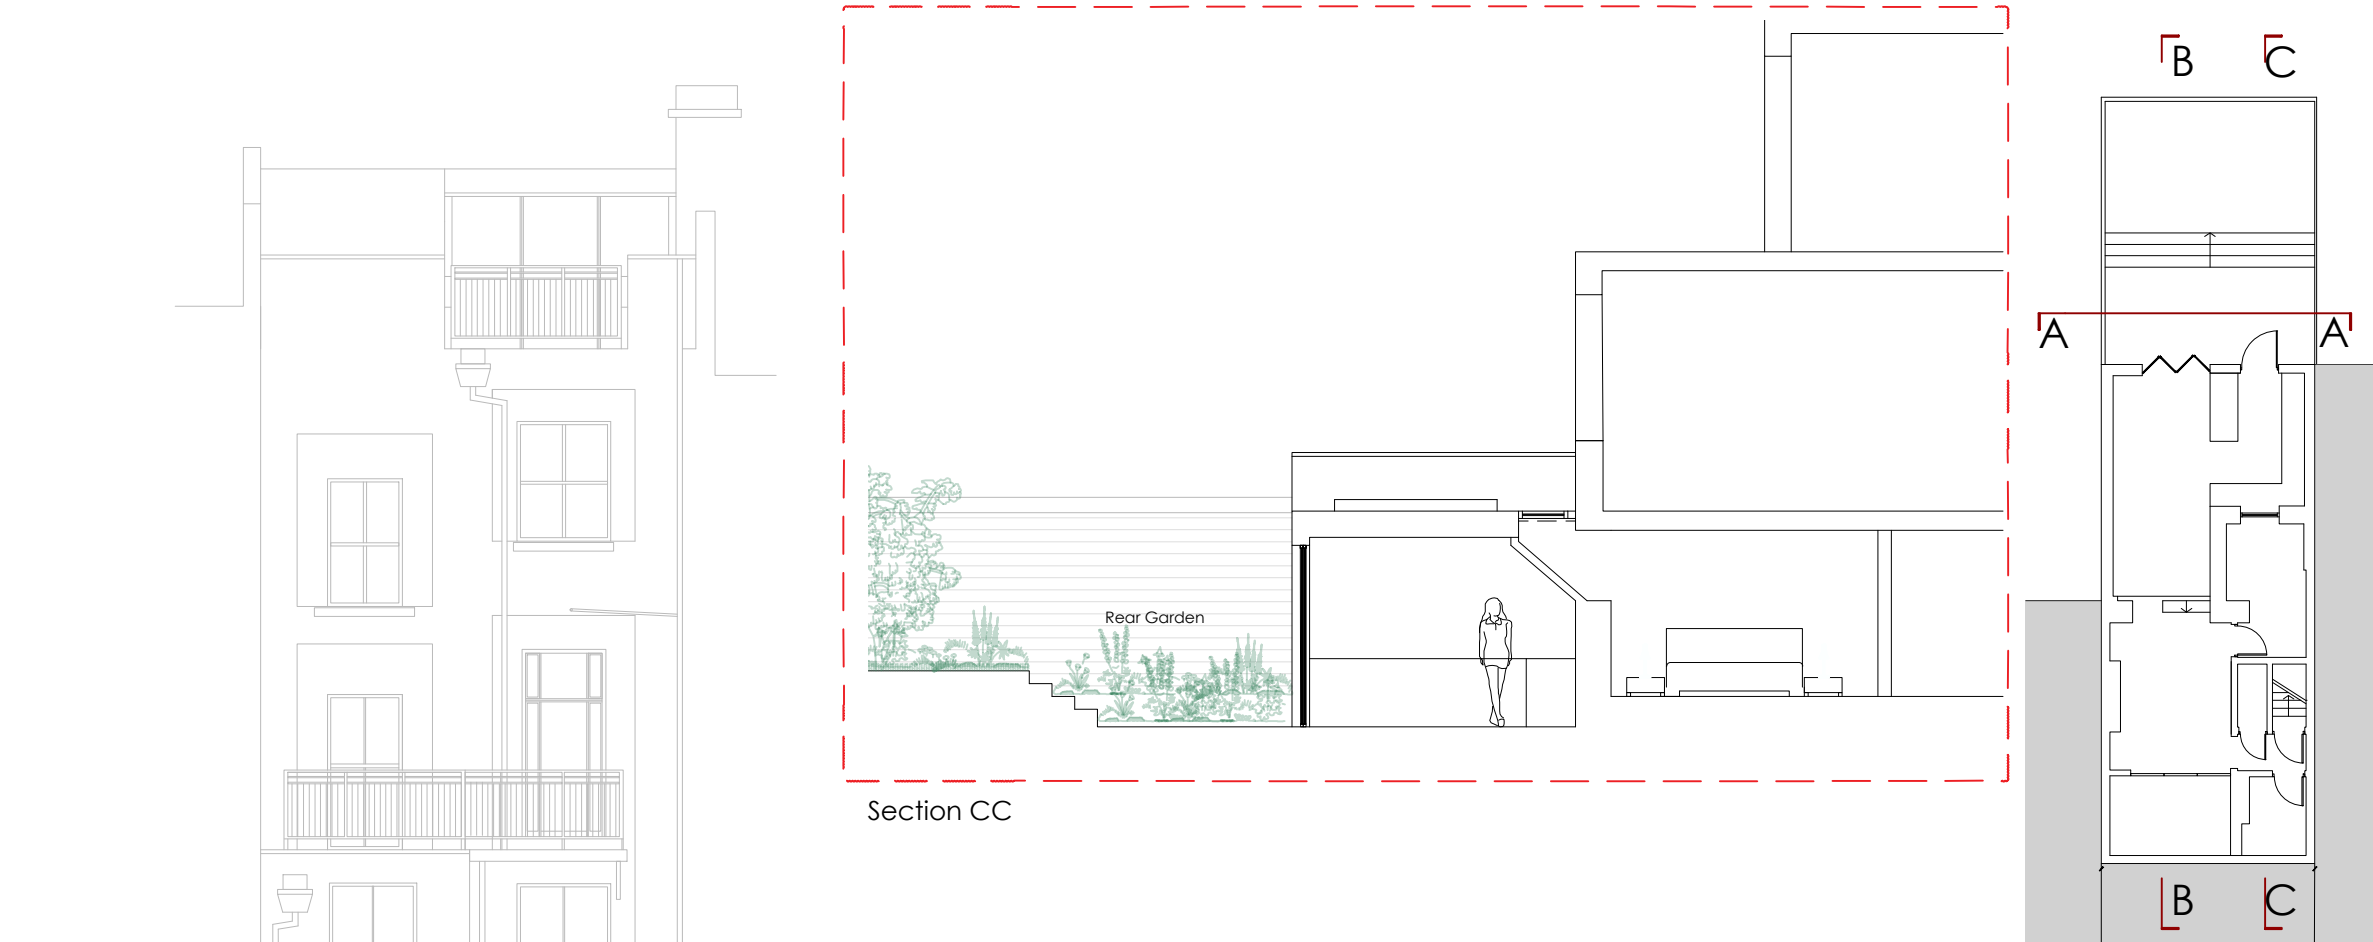


Section AA

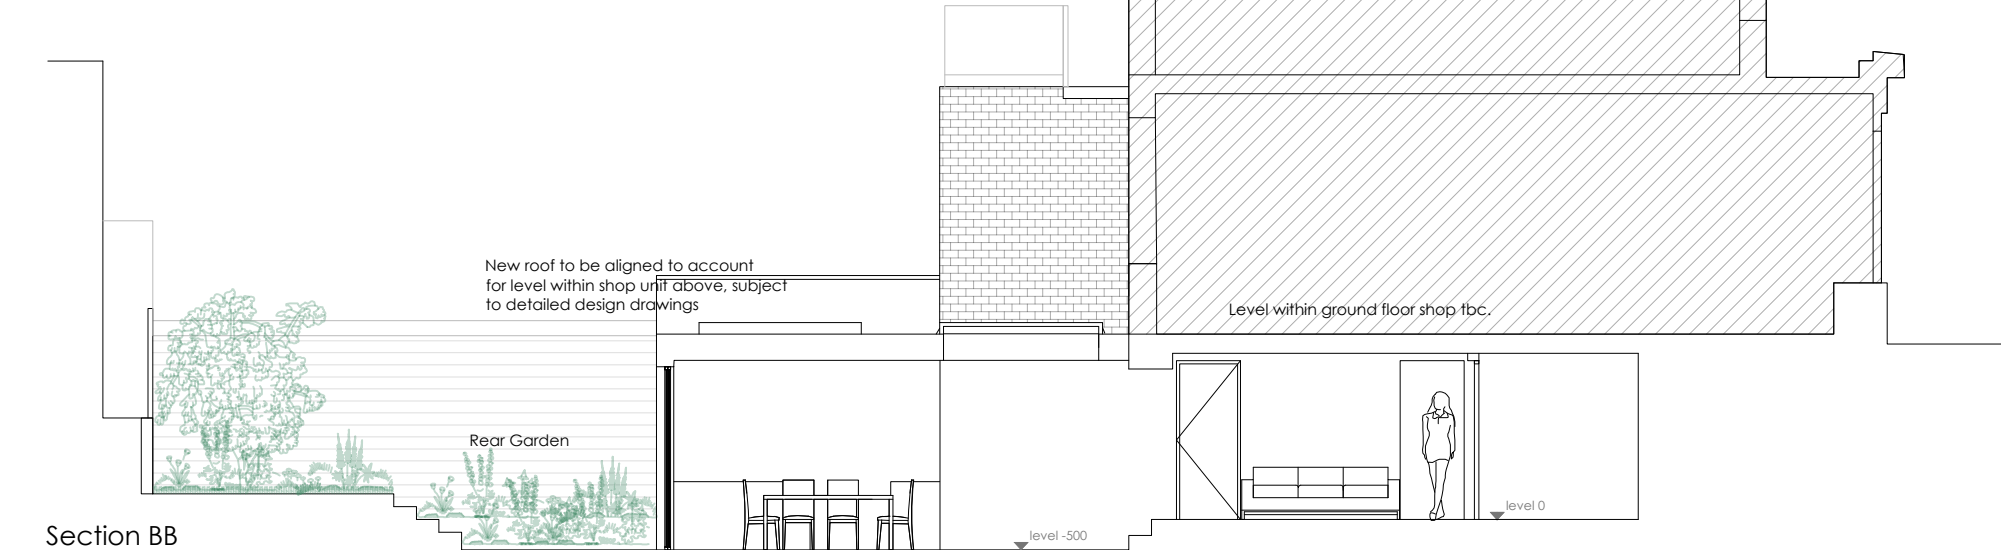

Section BB

- Notes:
- Do not scale from this drawing
 - All dimensions to be checked on site

0 1 2 m

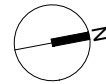

B	23.10.20	overall roof height reduced
A	21.08.20	Section CC added showing rooflight into bedroom.
Rev	Date	Description

Title 10 South Hill Park Sections

Job 16016

Scale 1:100@ A3

Date March 2020

Drn SA

Chk LB

Dwg No PL - 11

Rev B

©

Gallus Studio

55a Rochester Place +44 (0) 20 7482 3997
London NW1 9JX www.gallus-studio.com