


REVISIONS
A 000/000/000 Notes

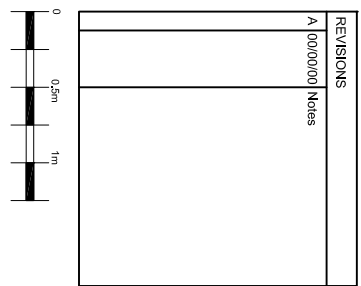

Project :  
ROSELLA


Client :  
ROSELLA

Title :  
PROPOSED GENERAL PLAN

Drawing Number :  
RS\_PL\_100

Date: 26/10/21/10

Drawn by: JH

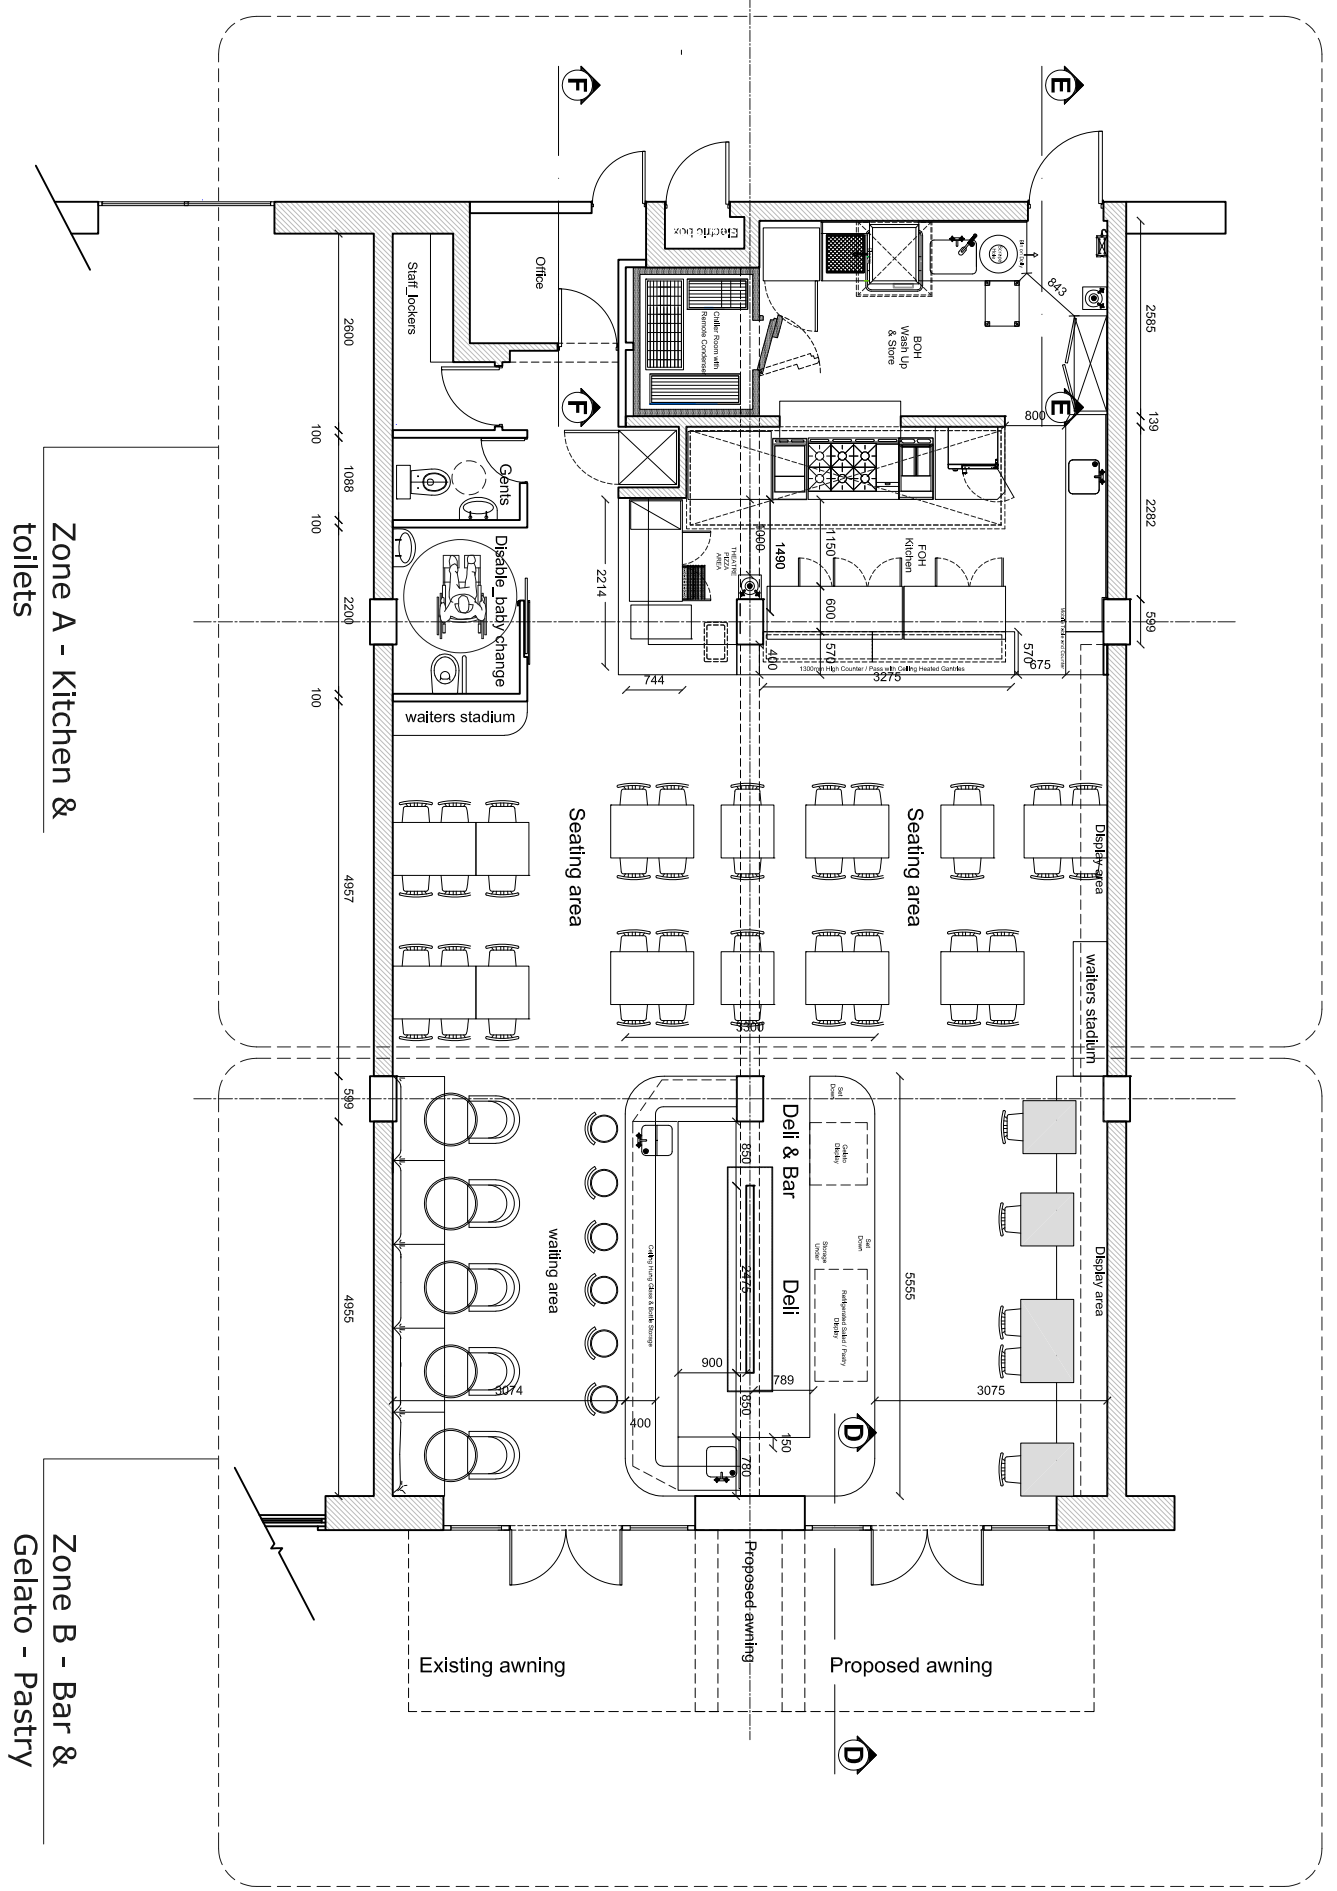

Zone A - Kitchen & toilets

Zone B - Bar & Gelato - Pastry