


Do not scale from this drawing.
Dimensions are to be verified on site prior to construction.


Notes

This drawing has been prepared to illustrate internal arrangement.

Dimensions should be verified on site.

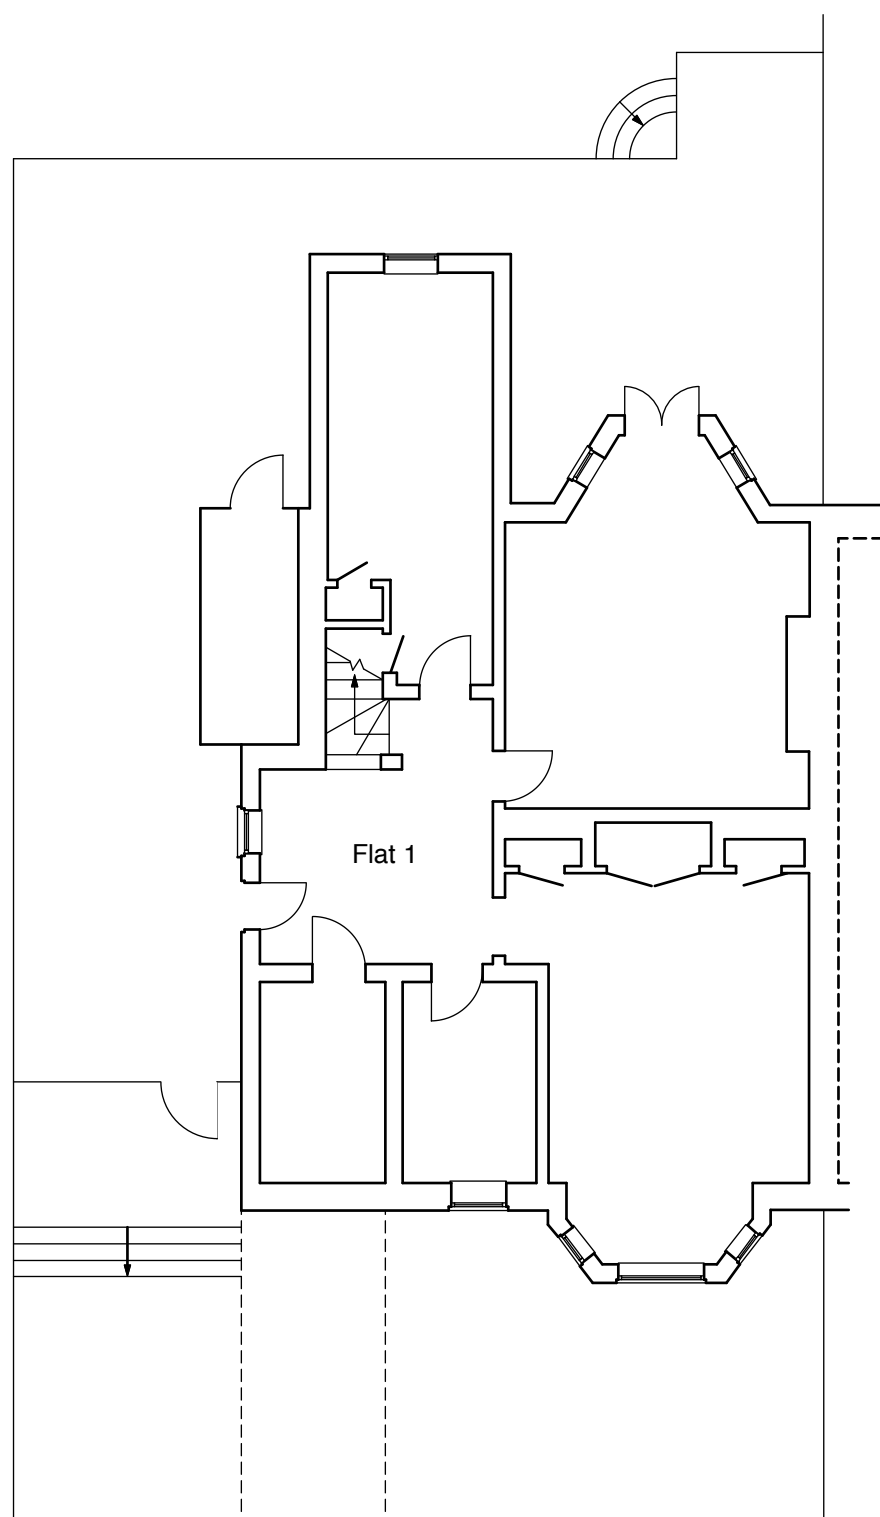

Lower Ground Floor

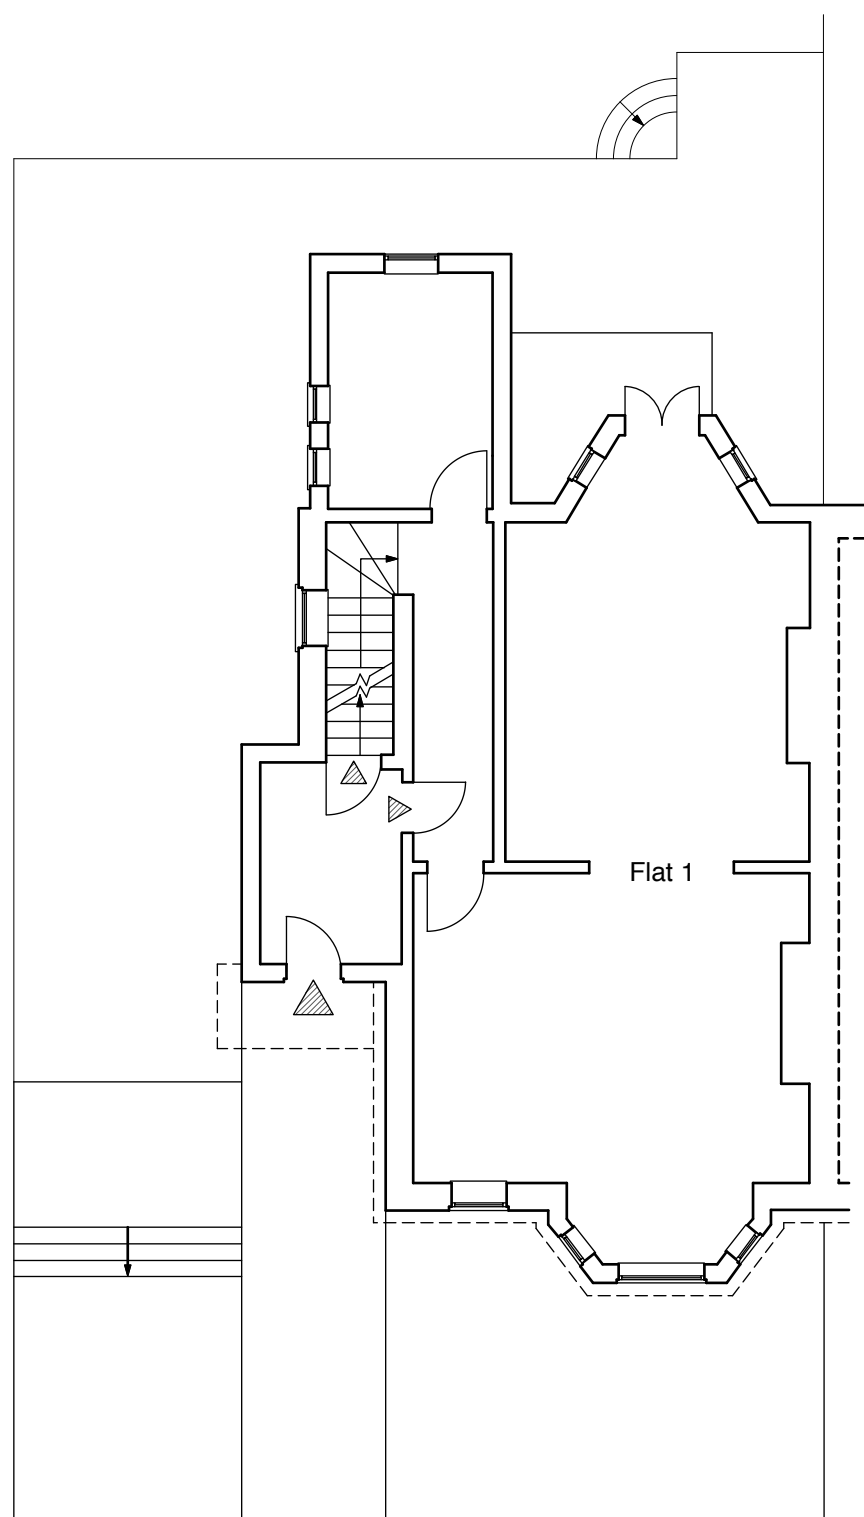

Ground Floor



Revisions

4orm

1-5 Offord Street London N1 1DH

studio@4orm.co.uk
www.4orm.co.uk

Project
7 Well Road, Hampstead
London NW3

Drawing Title
Existing Lower Ground
& Ground Floors

Drawing Status

Date	Scale @ A3	Drawn
Oct 2020	1:100	JW

Drawing Number

415-7NW31LH-X.02

