


Drawing A: Existing Front Elevation 7 & 9 Langland Gardens

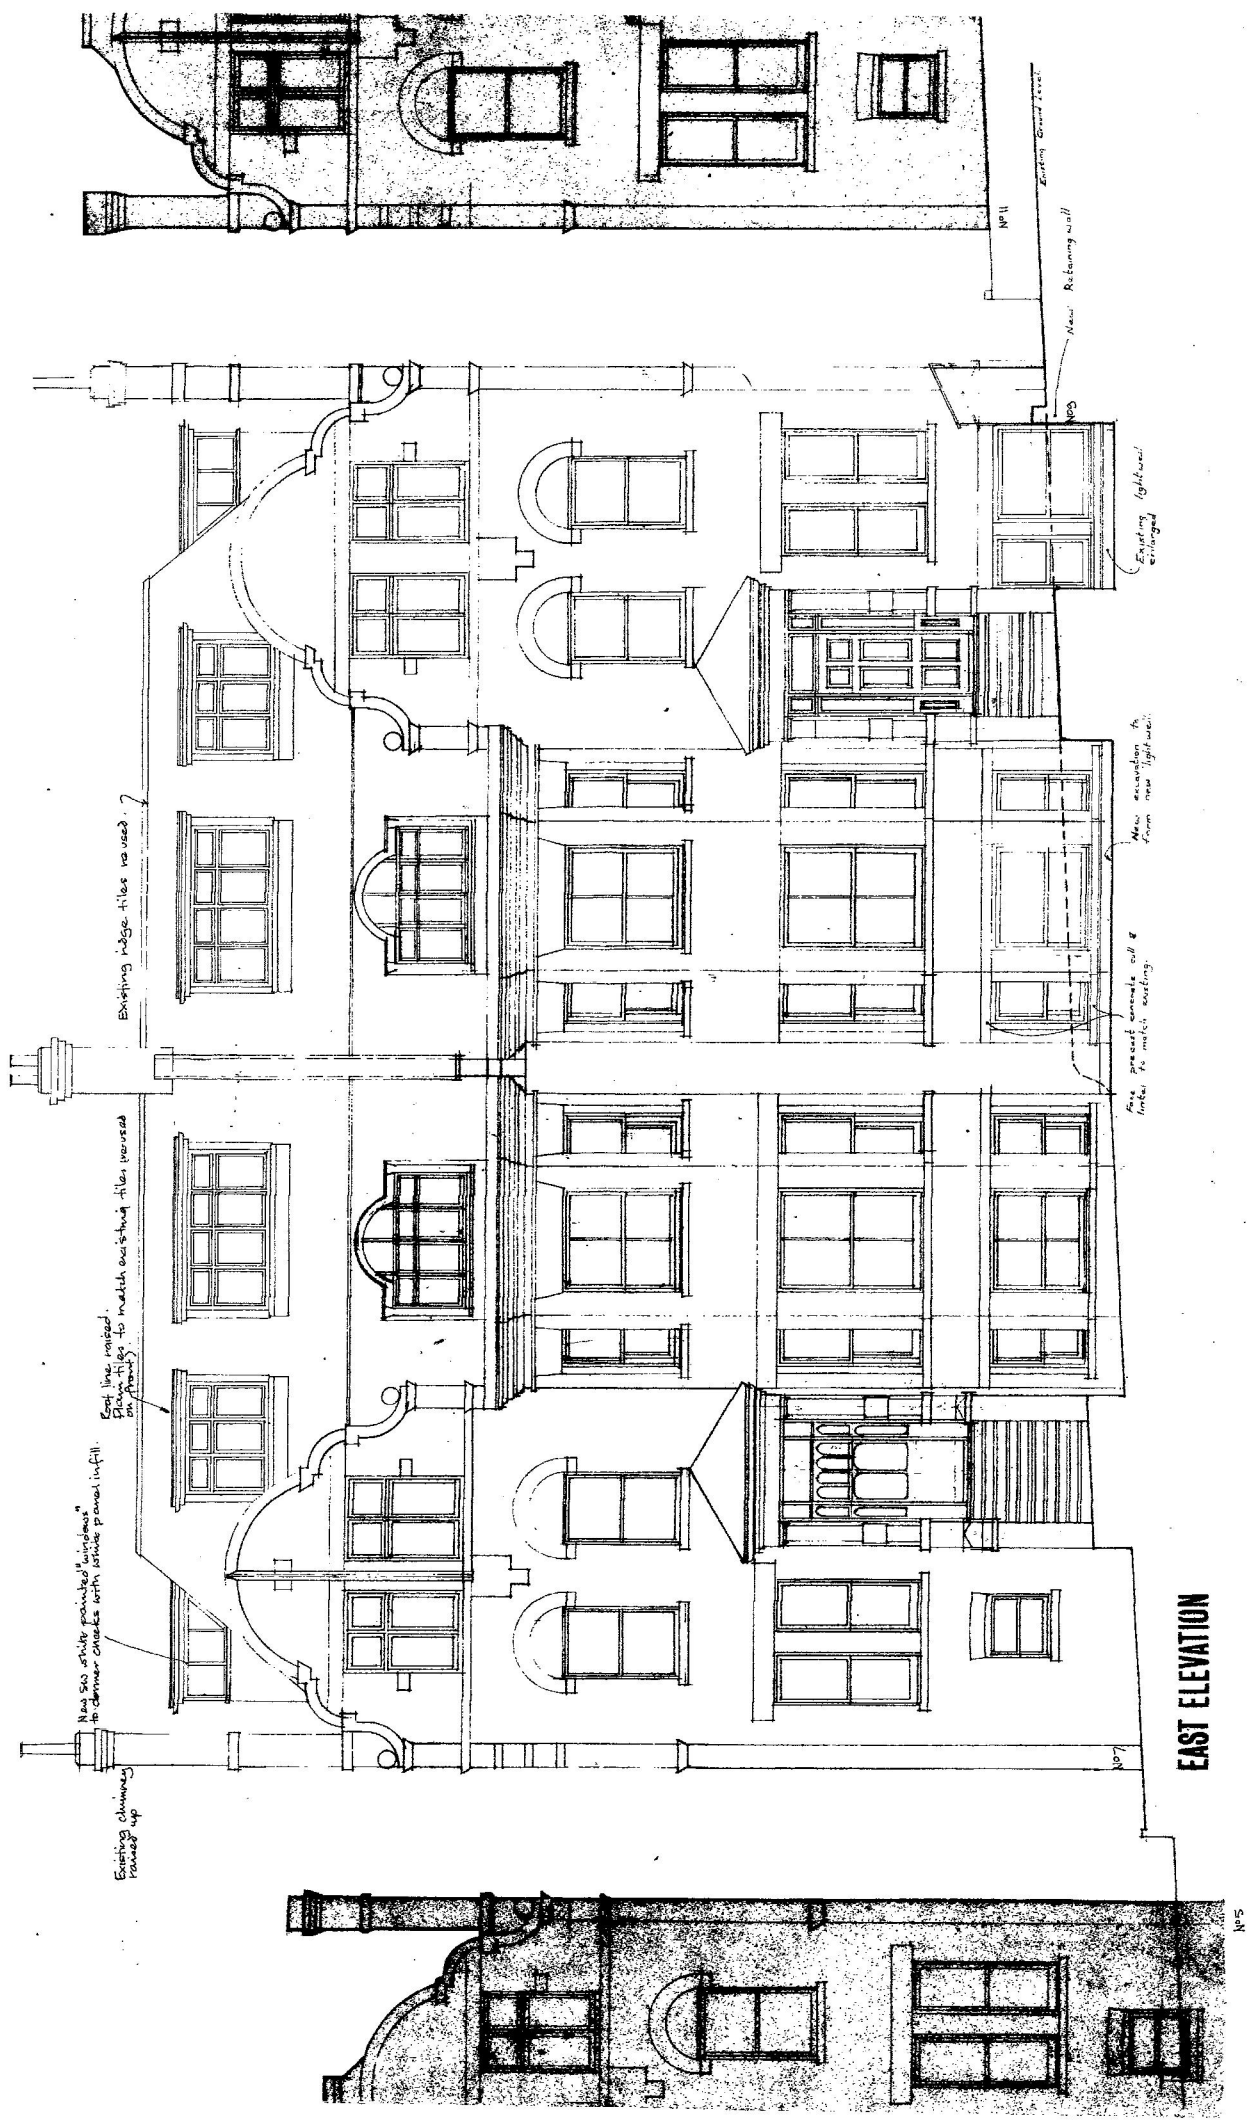

LONDON BOROUGH OF CAMDEN
TOWN AND COUNCIL PLANNING ACTS
1978-1986
PLANS APPROVED
ON BEHALF OF THE COUNCIL

7/15/86

Edly Investments

23 Langland Gardens
London NW3 3
J. J. Colcott