


NOTES

DO NOT SCALE FROM DRAWING.
DIMENSIONS TO BE CONFIRMED
ON SITE

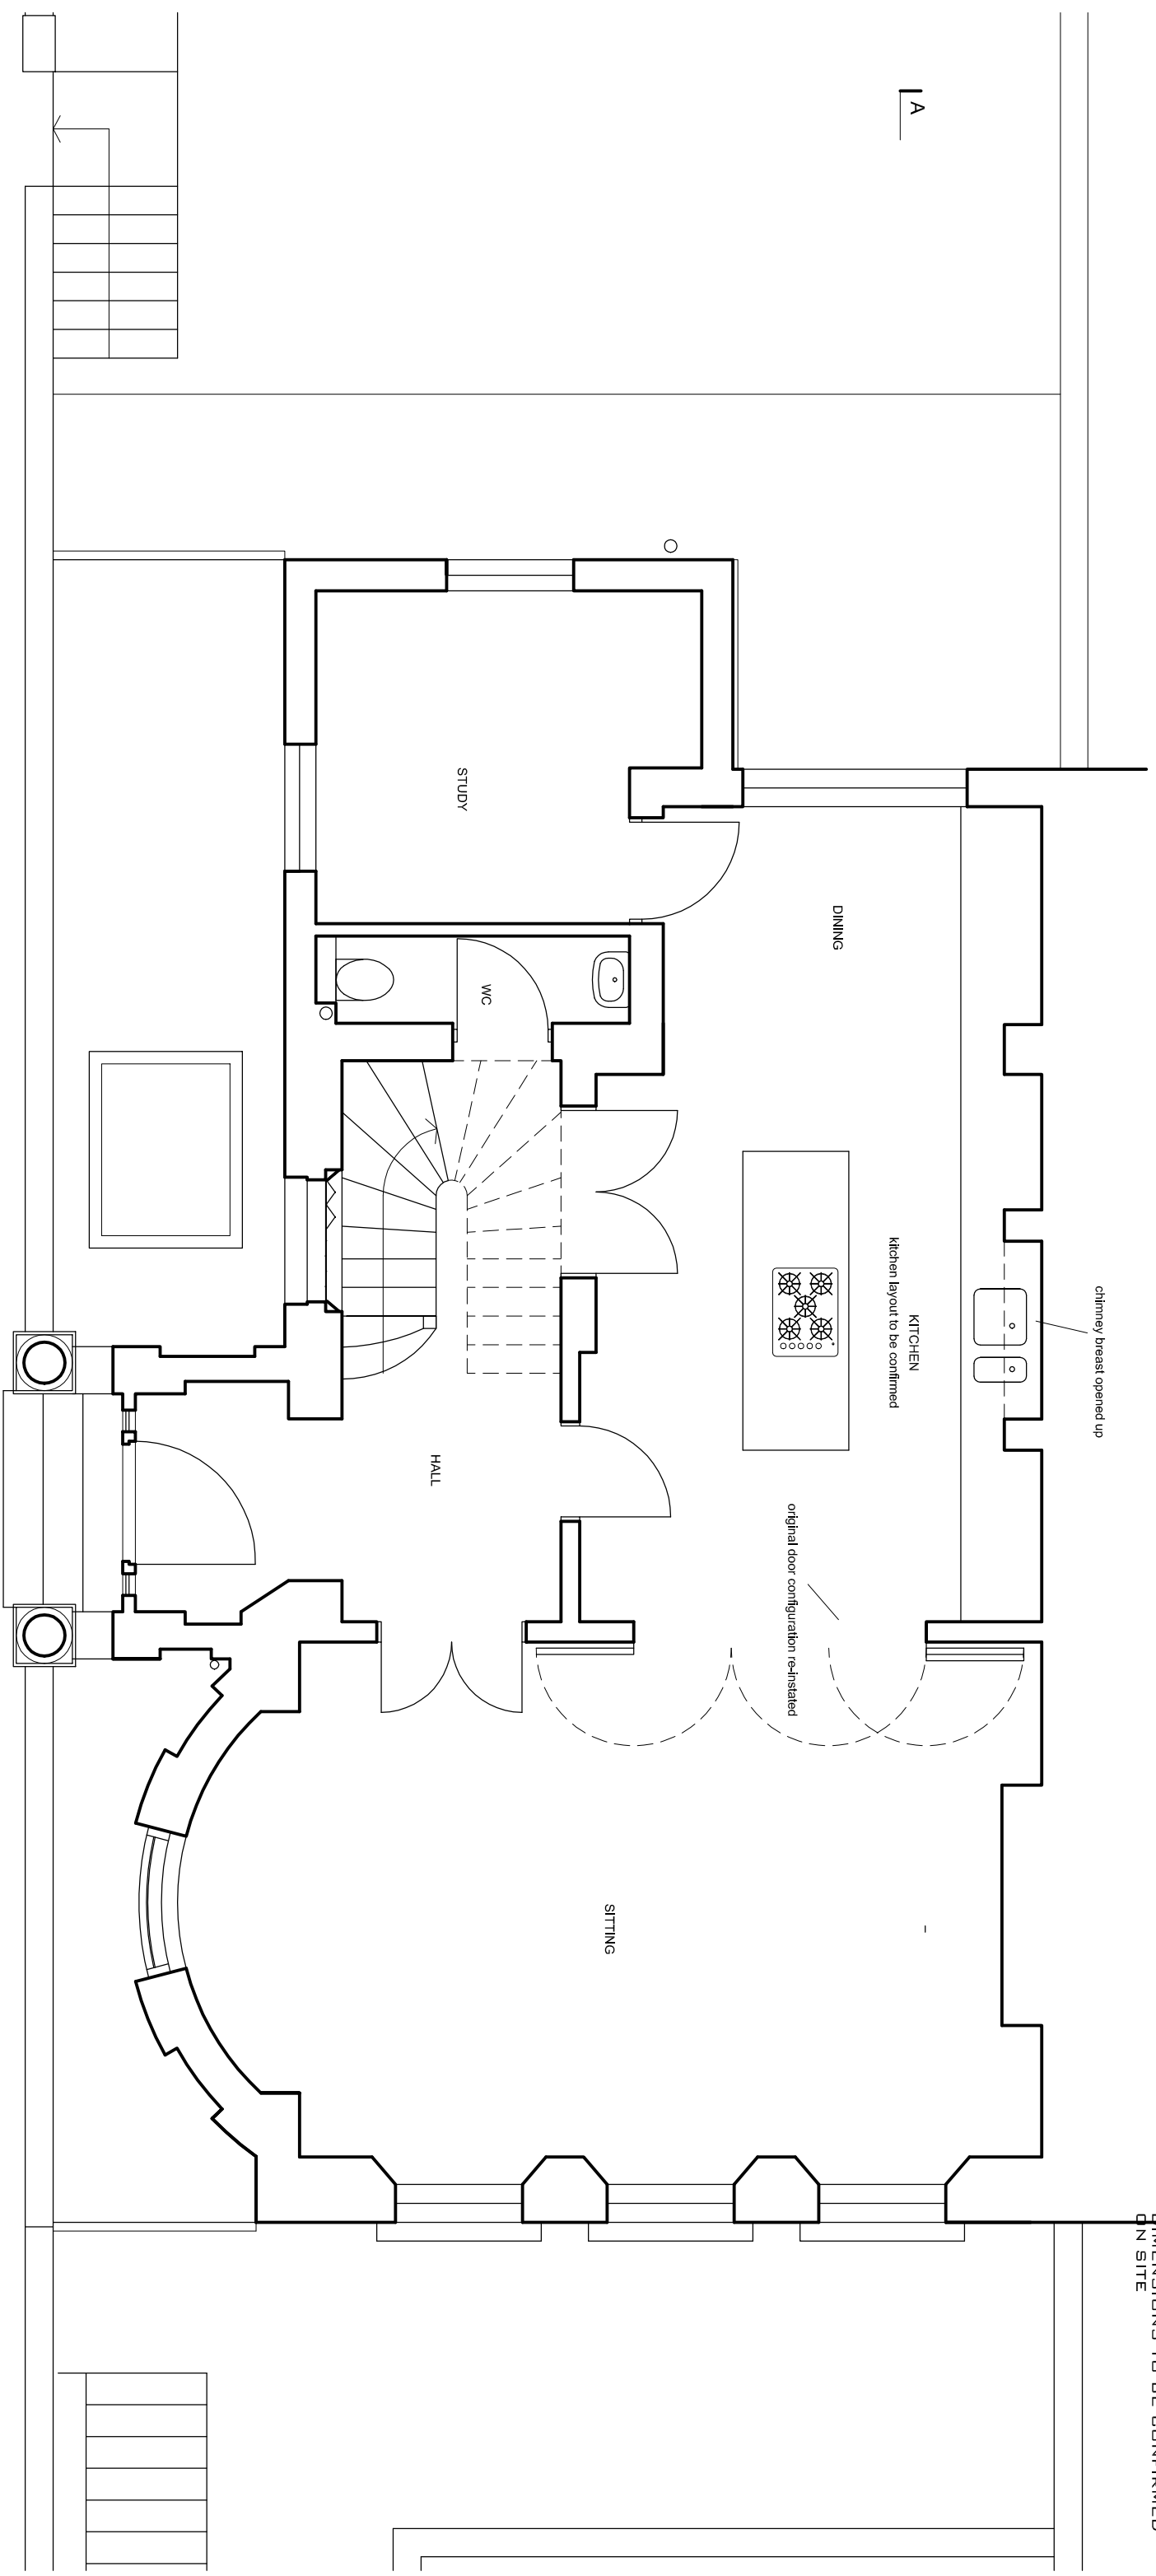

DAVIES ARCHITECTURE LTD
28 ELLIOTT SQ
LONDON NW3 3SU
TEL 020 7483 0669

JOB
MRS & MRS SMILLIE
14 CHALCOTT SQ
LONDON NW1

TITLE
PROPOSALS
GROUND FLOOR

DATE 1.11.20
SCALE 1:50 @A3

DRAWING NO CHA14-PL3-GA-02