


8741

**EXISTING FACADE**  
Scale: 1:100

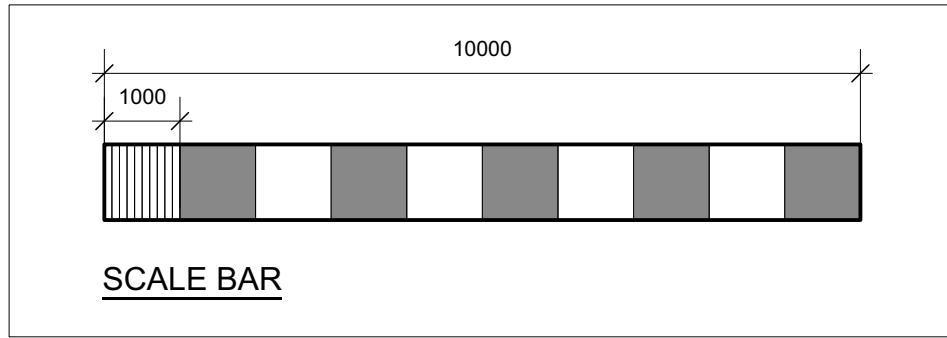

**DRAWING TITLE: EXISTING FACADE**

**DRAWING REF: 8741**

**REV:**

**SCALE: 1:100@ A3**

**JOB TITLE**  
ONE TUN, 58-60 GOODGE ST, LONDON,  
W1T 4ND

**CLIENT**  
YOUNG & CO'S BREWERY PLC  
RIVERSIDE HOUSE, 26 OSIERS RD, LONDON  
SW18 1NH

PLEASE NOTE: The works indicated on this drawing are subject to a design risk assessment which is to be reappraised on each revision. All dimensions to be verified on site. Do not scale off this drawing. This drawing is the copyright of Naomi Doran. All copyright is reserved by her and any information contained may not be copied, reprinted or disclosed without their prior consent in writing.

**NAOMI DORAN**  
91 CREIGHTON ROAD  
LONDON, N17 8J5  
07769 706 484 RELICINTERIORS.LONDON@GMAIL.COM