





New built in fixtures and fittings to form kitchen and other storage

 

New build partitions and staircase (1hr fire rated where forming separation between room and corridor)

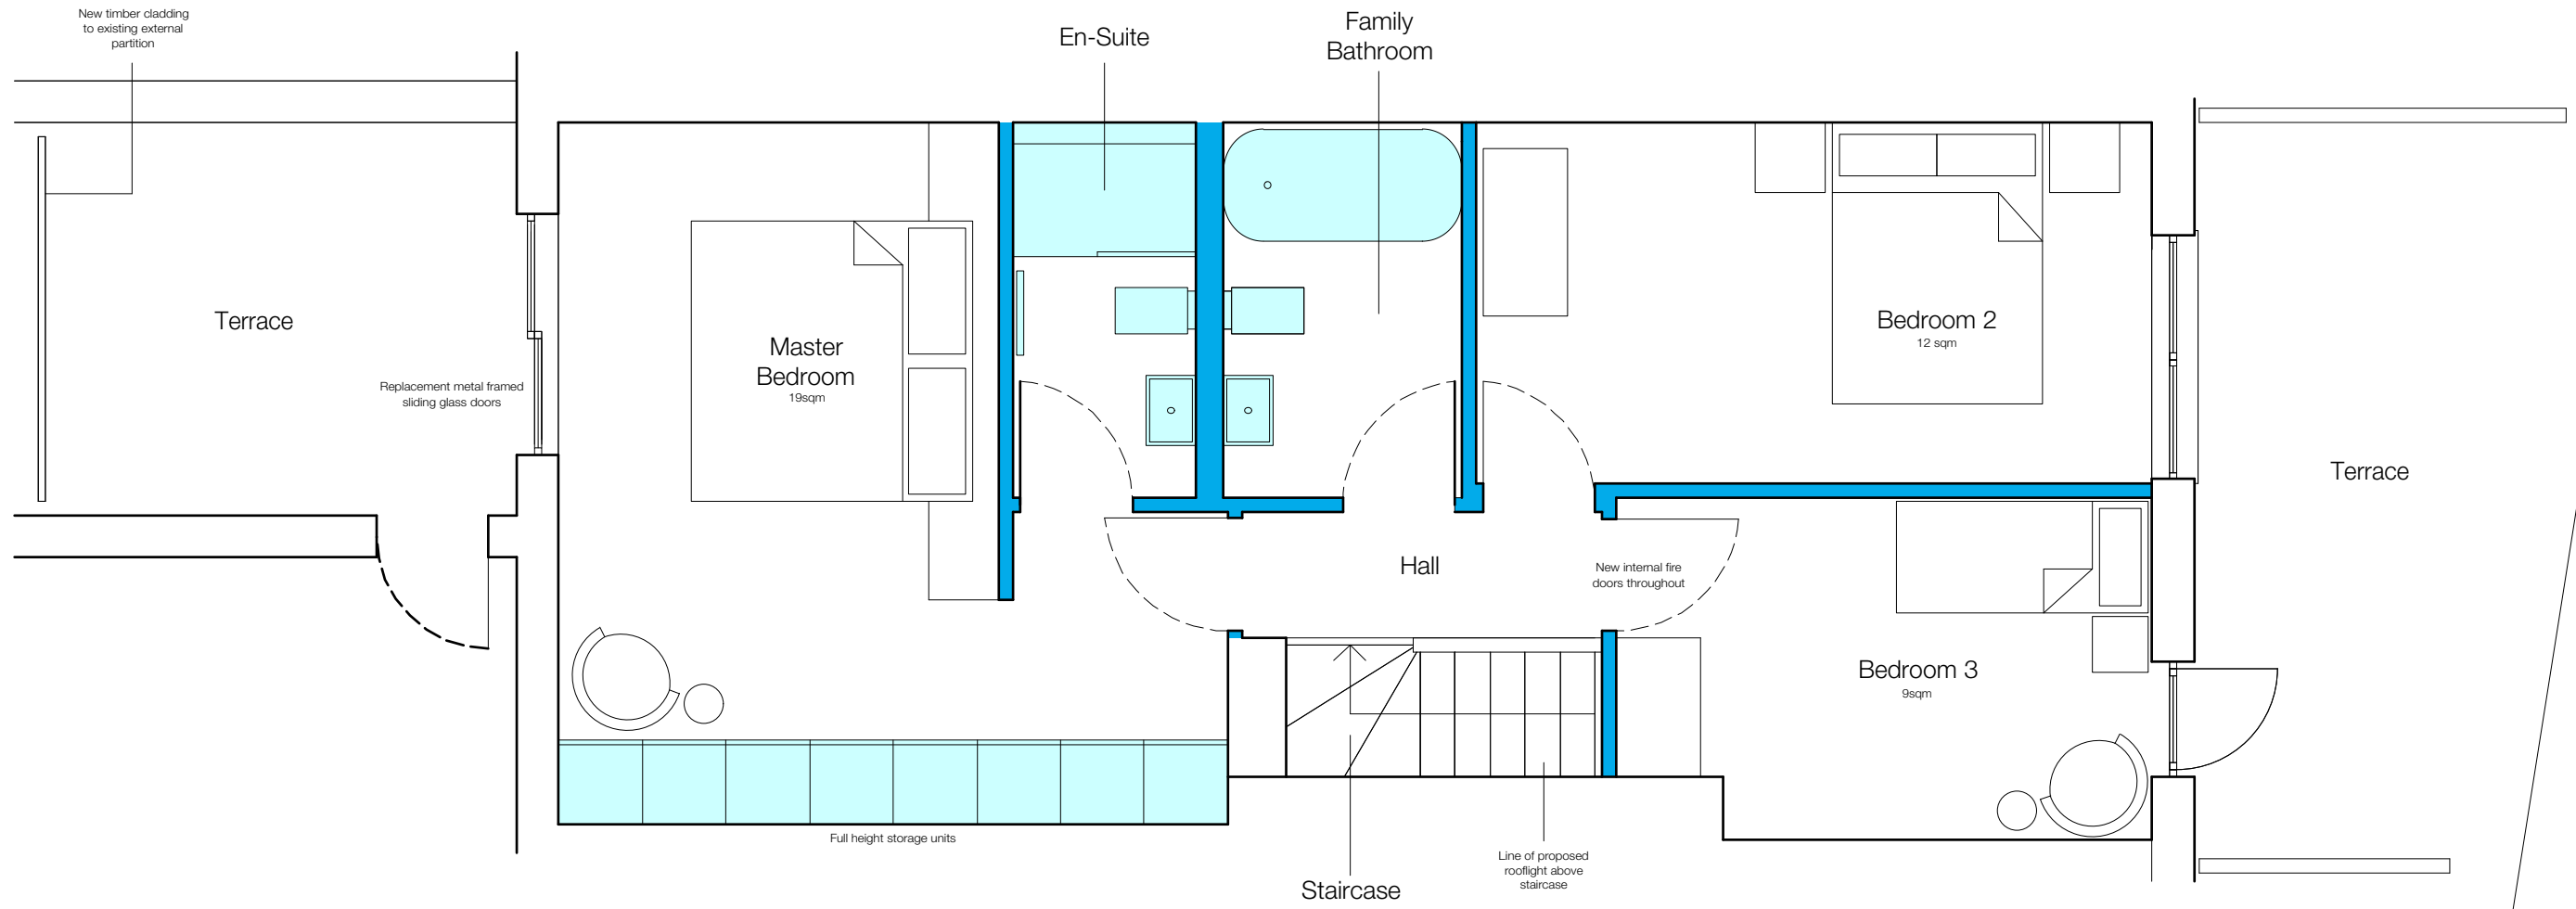

0m Scale 5m

revisions

To be read in conjunction with all other relevant drawings and specifications including those prepared by the Architect/CA, Client Specifications/Employer Requirements and Structural Engineer's design details.

Do not scale off this drawing. Use figured dimensions only. All levels and dimensions to be checked on site. All level and dimensional discrepancies are to be brought to the immediate attention of the Architect /CA.

Responsibility cannot be accepted for alteration and/or deviation from this design without prior acknowledgment of the Architect.

Copyright is reserved. This drawing may only be used for the client and location specified in the title block. It may not be copied or disclosed to any other third party without prior written consent from the Architect.

Prior to works commencing on site the Engineer is to be contacted regarding the current status of drawings.

project Flat 76, Gilbey House, 38 Jamestown Rd, NW1 7BY

for Marc Altan

title Proposed Upper Level Plan

status Stage 3 - Planning Application

scale 1:50

size A3

drawing number 20002-3-311

rev. P1

envelop.

+00 44 7980 311463
envelop_@outlook.com