

This document is the property of the TIL JONES PARTNERSHIP limited and copyright is reserved by them. No unauthorised copying, in whole or part or any form of reproduction is permitted. It must not be released for reference and the contents may not be disclosed to any third party without the special written consent of the TIL JONES PARTNERSHIP limited.


Figured dimensions must be taken in preference to scaled. Do not scale from this drawing.

Only the latest revision of this Drawing must be used. If in doubt ask the Designer.


This Drawing is to be read in conjunction with all project drawings and schedules issued to date.

Any discrepancy must be notified to us in writing immediately if in DOUBT. Ask. The contractor, any Sub-Contractor and Supplier will be deemed to have anticipated all costs and investigated all material availability prior to submission of offer. No claims will be entertained for failing to do so.

0 500 1000 1500 2000 2500mm  
SCALE 1:50

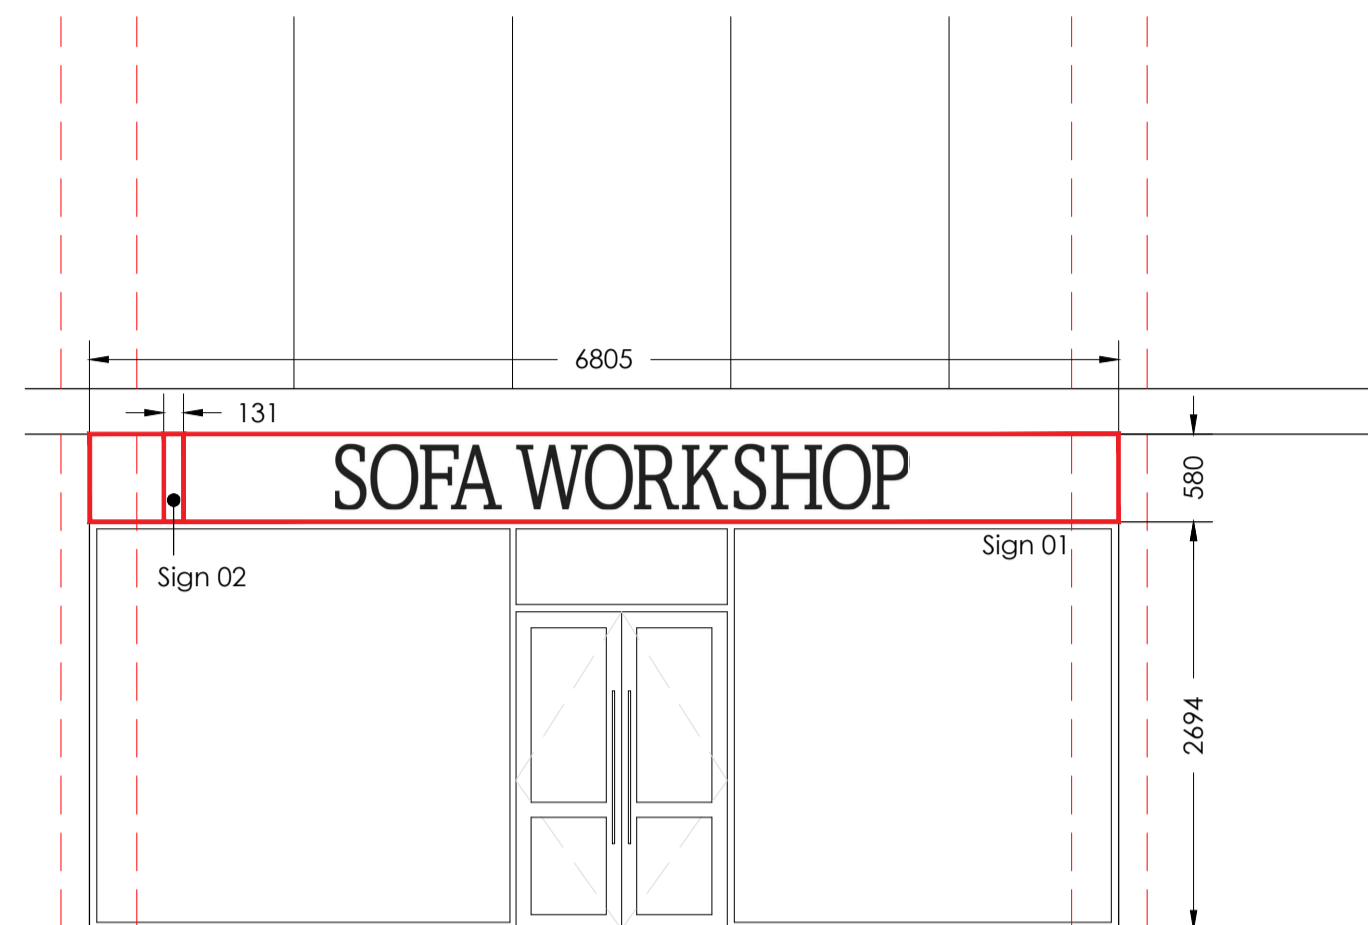

01 Existing Signs 01 02  
Scale 1:50

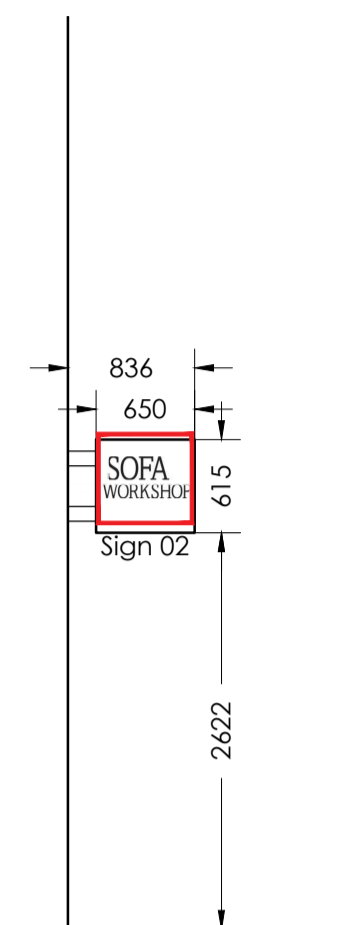

02 Existing Sign 02  
Scale 1:50



03 Existing Signs 01 02

Area of Application

REV	DATE	NOTE	DRAWN BY	CHECKED BY
A	10.11.2020	Bus stop sign size changed to match existing		

CLIENT		Noble Souls by Timothy Oulton	
PROJECT		Advertisement Application	
NO.	ADDRESS	POST CODE	
026	84 Tottenham Court Road London.	W1T 4TG	
DATE	SCALE	DRAWING NO.	
202	1:50	A	
TITLE	DATE	BY	
Existing Signage	DT	CJ	
SCALE	TITLE	DATE	
1:50	A1-LANDSCAPE	23.10.2020	



Company No. 1286208  
A Chartered Civil and Land Surveyors, 2004  
02070 520000 01 200 5200000000