


This document is the property of the TILL JONES PARTNERSHIP Limited and copyright is reserved by them. No unauthorised copying, in whole or part or any form of reproduction is permitted. It must not be retained for reference and the contents may not be disclosed to any third party without the special written consent of the TILL JONES PARTNERSHIP Limited

Figured dimensions must be taken in preference to scaled. Do not scale from this drawing	Only the latest revision of this Drawing must be used. If in doubt ask	This Drawing is to be read in conjunction with all project drawings and schedules issued to date
--	--	--


Any discrepancy must be notified to us in writing immediately IF IN DOUBT- ASK. The contractor, any Sub-Contractor and Supplier will be deemed to have anticipated all costs and investigated all material availability prior to submission of offer. No claims will be entertained for failing to do so

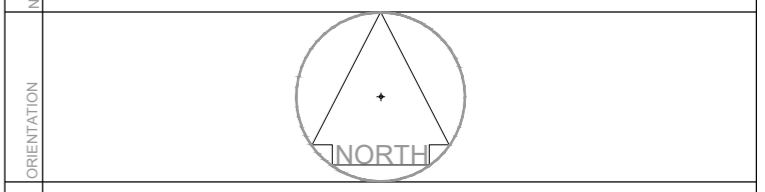

Sign 01

1No. Painted timber fascia (by others) complete with hand written graphic detail to face

'N' Noble Cap Height: 212mm
'T' Timothy Cap Height: 69mm

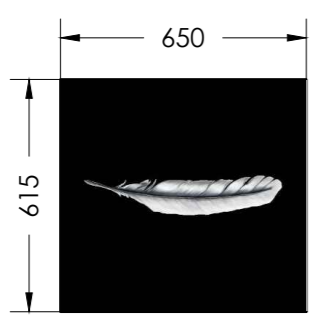

Sign 02

1No. Projection Sign consisting of 2No. folded black dibond trays 650mm x 615mm x 90mm returns no rear return. Panels complete with digitally printed feather.

01 Proposed Signs 01 & 02
Scale 1:20

Note: ALL dimensions to be confirmed on site prior to manufacture

REV	DATE	NOTE	DESIGN BY	APP BY
A	10.11.2020	Bus stop sign added back in at Client request	DT	CJ
CLIENT LOGO				
CLIENT				
Project				
Noble Souls by Timothy Oulton				
Advertisement Application				
SITE ADDRESS				POST CODE
84 Tottenham Court Road London				W1T 4TG
JOB NUMBER	DRAWING NUMBER	DRAWING REV.	DRAWING POST CODE	
026	207	A		
DRAWING TITLE				
Signage Details				
DRAWING STATUS	DRAWN BY	CHECKED BY		
Planning	DT	CJ		
SCALE	SHEET SIZE	DATE		
1:20	A2-LANDSCAPE	22.10.2020		



Company No. 12056558
4 Chester Court, 3rd Lane, Sandstone, 096 6E1W
(0) 07498 835589 | 01 616666 | t.jones@tjparehitecture.co.uk