


ELSWORTHY ROAD BOUNDARY WALL ELEVATION - EXISTING

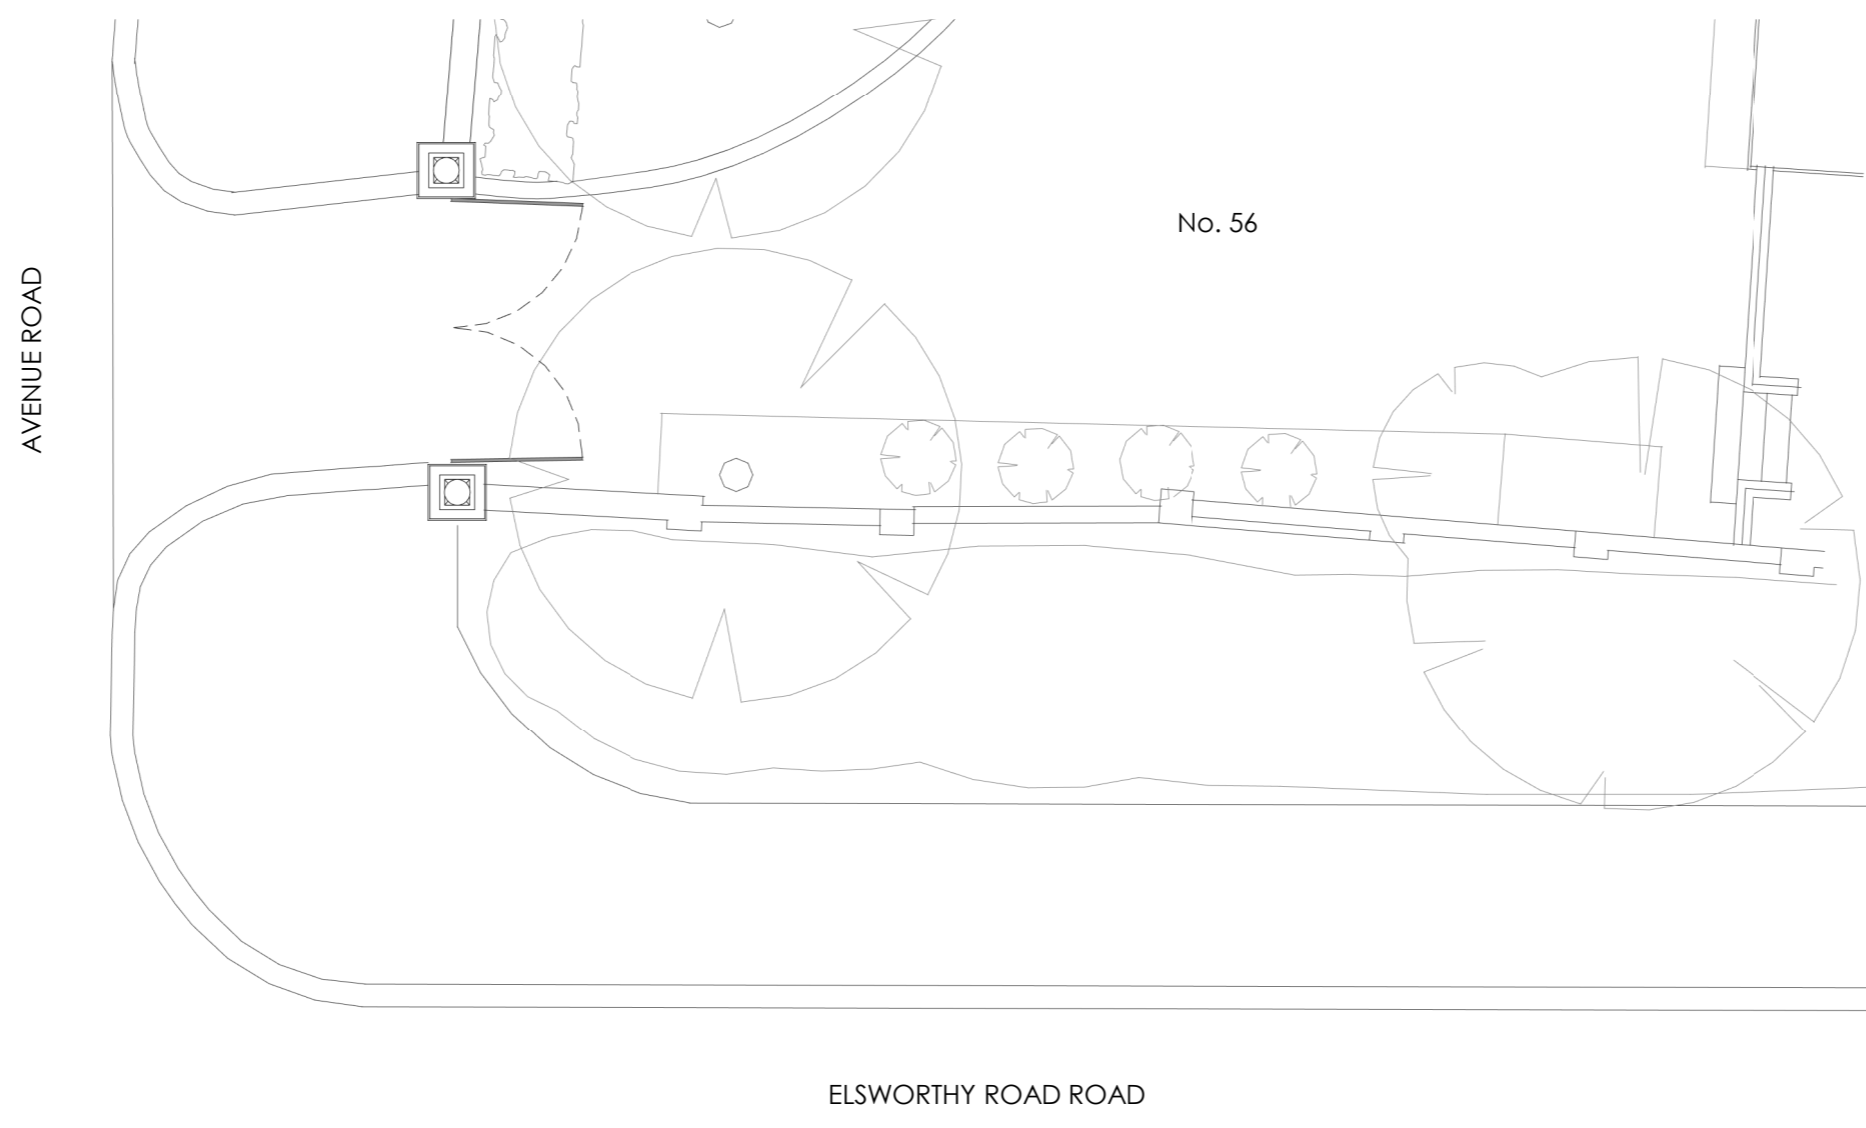

ELSWORTHY ROAD BOUNDARY WALL PLAN - EXISTING

revision	date	description
status		
PLANNING		
project title	56 AVENUE ROAD, LONDON	
drawing title	BOUNDARY WALL - AS EXISTING	
first issued	drawn	scale @ A2
16/10/20	AVDH	1:100
job/drawing no/revision		
17159 - SU001 -		
The Studio, 70 Church Road, Wheatley, Oxford, OX33 1LZ 01865 873936 info@andersonorr.com www.andersonorr.com		