


Figured dimensions shall be taken in preference to scaled dimensions and any discrepancies or errors are to be referred to the Designer. Contractors, sub-contractors and suppliers must verify all dimensions on site before commencing work or making any fabrication drawings. @ Copyright Reserved

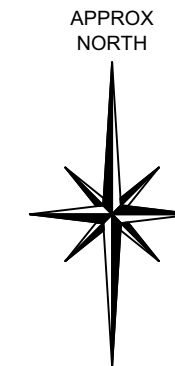

SITE

1 SITE LOCATION PLAN

OS100

SCALE: 1:1250 @ A3

apt-design.co.uk
**apt.design**
1st Floor Anson House Compass Point Business Park
Northampton Road, Market Harborough
Leicestershire, UK, LE16 9HW
T +44(0) 1858 469 420
W apt-design.co.uk

For Office Use: 12458

GAIL's

BAKERY FIT OUT
1 SOUTH END ROAD
HAMPSTEAD HEATH
LONDON
NW3 2PT


CONSULTANT :

DRAWN BY:

PJ

SITE LOCATION PLAN

OS100

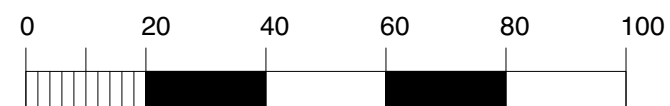

Scale bar (metres) 1:1250